



ROOM KEY

- 1. MASTER BEDROOM
- 2. KITCHEN
- 3. PLAY ROOM
- 4. PASSAGE BETWEEN HOUSE AND GARDEN
- 5. GARAGE
- 6. STUDY
- 7. MASTER DRESSING ROOM
- 8. EXTERNAL AREA
- 9. RAISED GARDEN
- 10. ROOF GARDEN

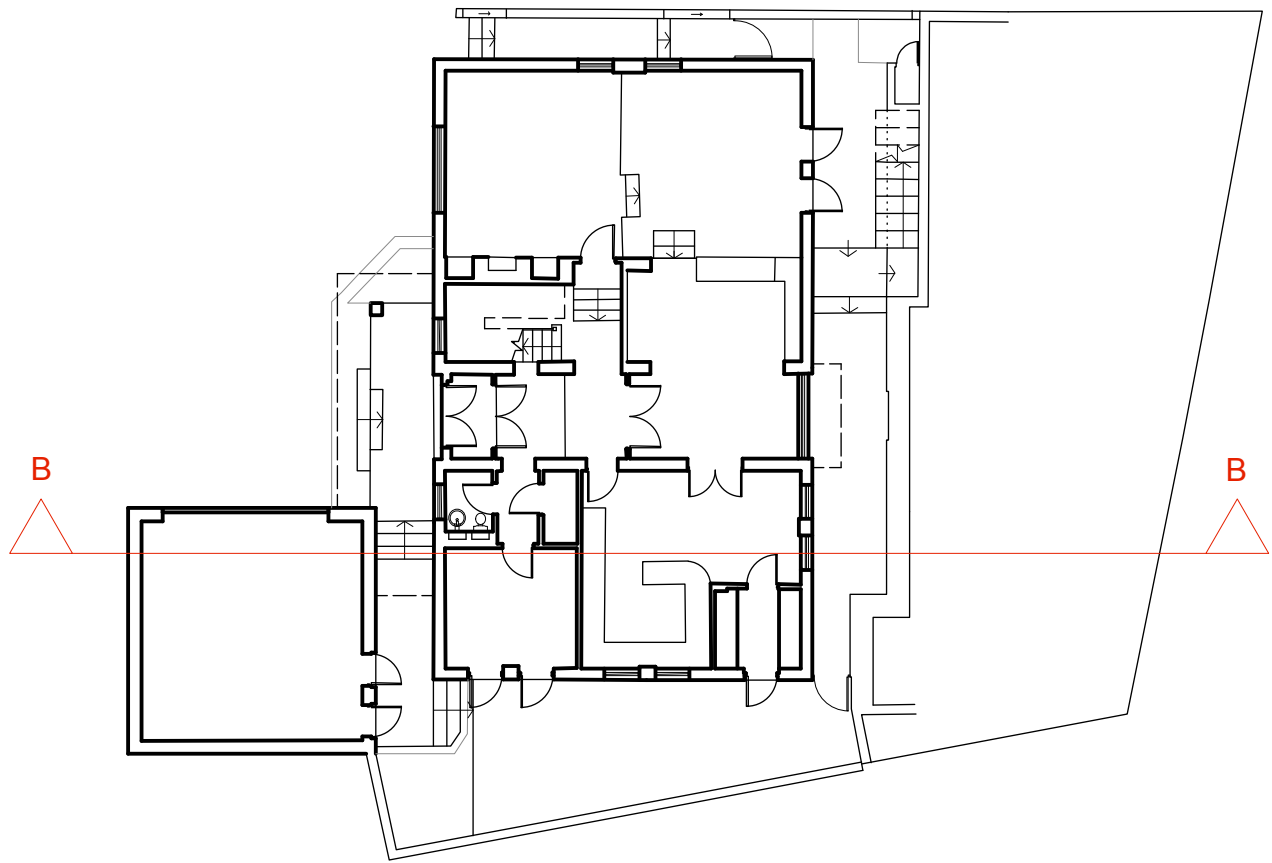

EXISTING GROUND FLOOR PLAN
1:200@A1 / 1:400@A3

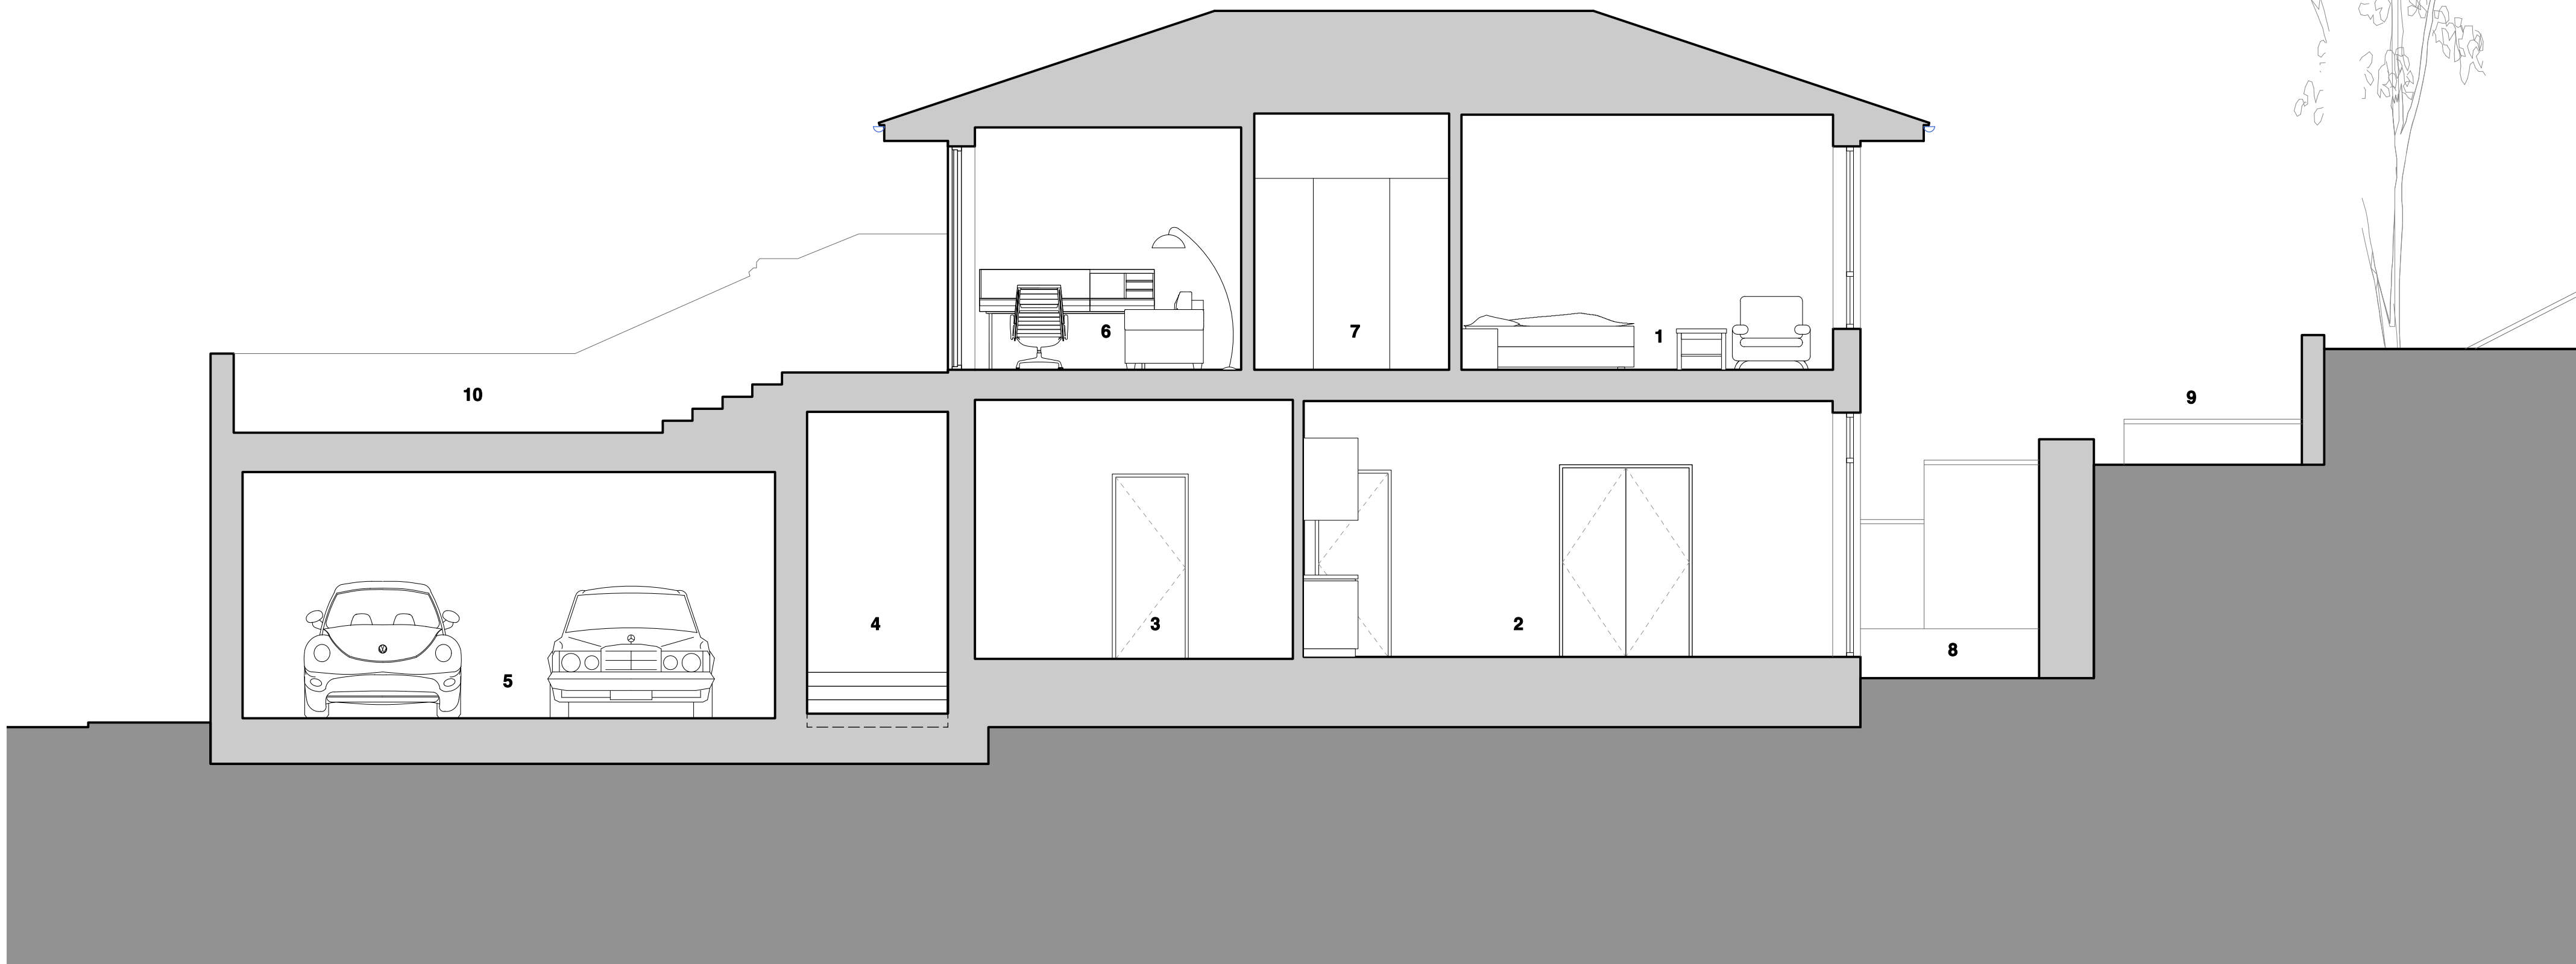

EXISTING SECTION BB
1:50@A1 / 1:100@A3



P2 04.09.14 MINOR AMENDMENTS [JS]

P1 10.06.14 GENERAL AMENDMENTS [JS]

REV	DATE	NOTES
moreno:masey architecturestudio		
t +44 20 3142 6554 www.morenomasey.com		
PROJECT 14 HIGHFIELDS GROVE		
CLIENT CAROLYN CARSON		
DRAWING TITLE EXISTING SECTION BB		
SCALE 1:50@A1 / 1:100@A3	DATE MAY 2014	DRAWN CHECK EW/JS RMM
PROJECT NO. 14015	DWG NO. 401	REVISION P2
DO NOT SCALE FROM DRAWING. ALL DIMS TO BE CHECKED ON SITE. REPORT OMISSIONS AND DISCREPANCIES TO ARCHITECT IMMEDIATELY		