




ROOM KEY
1. MASTER BEDROOM
2. FAMILY AREA
3. KITCHEN
4. UTILITY ROOM
5. PLAY ROOM
6. GARAGE
7. STUDY
8. MASTER DRESSING ROOM
9. RAISE GARDEN
10. ROOF GARDEN

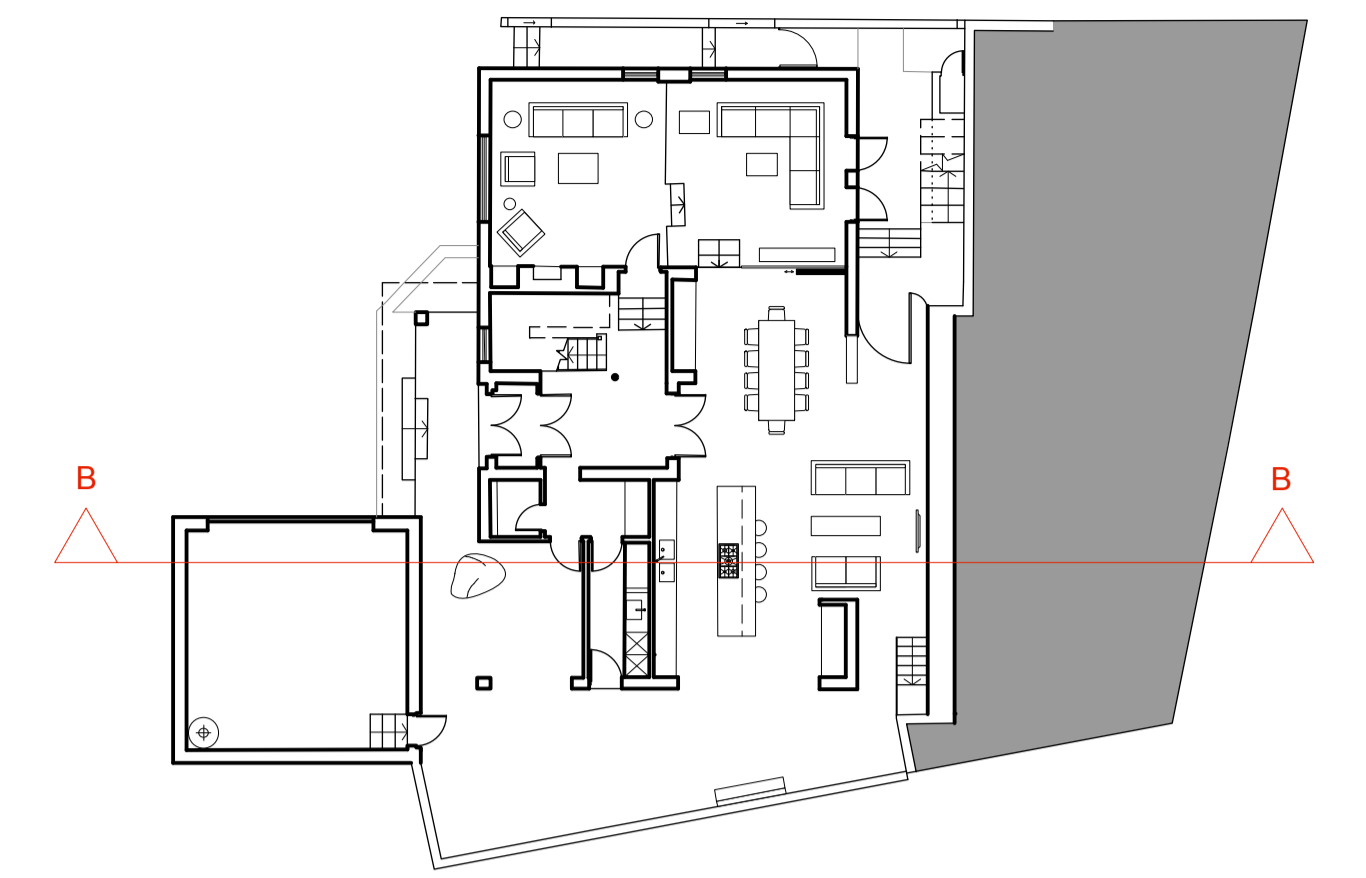

PROPOSED GROUND FLOOR PLAN
1:200@A1 / 1:400@A3

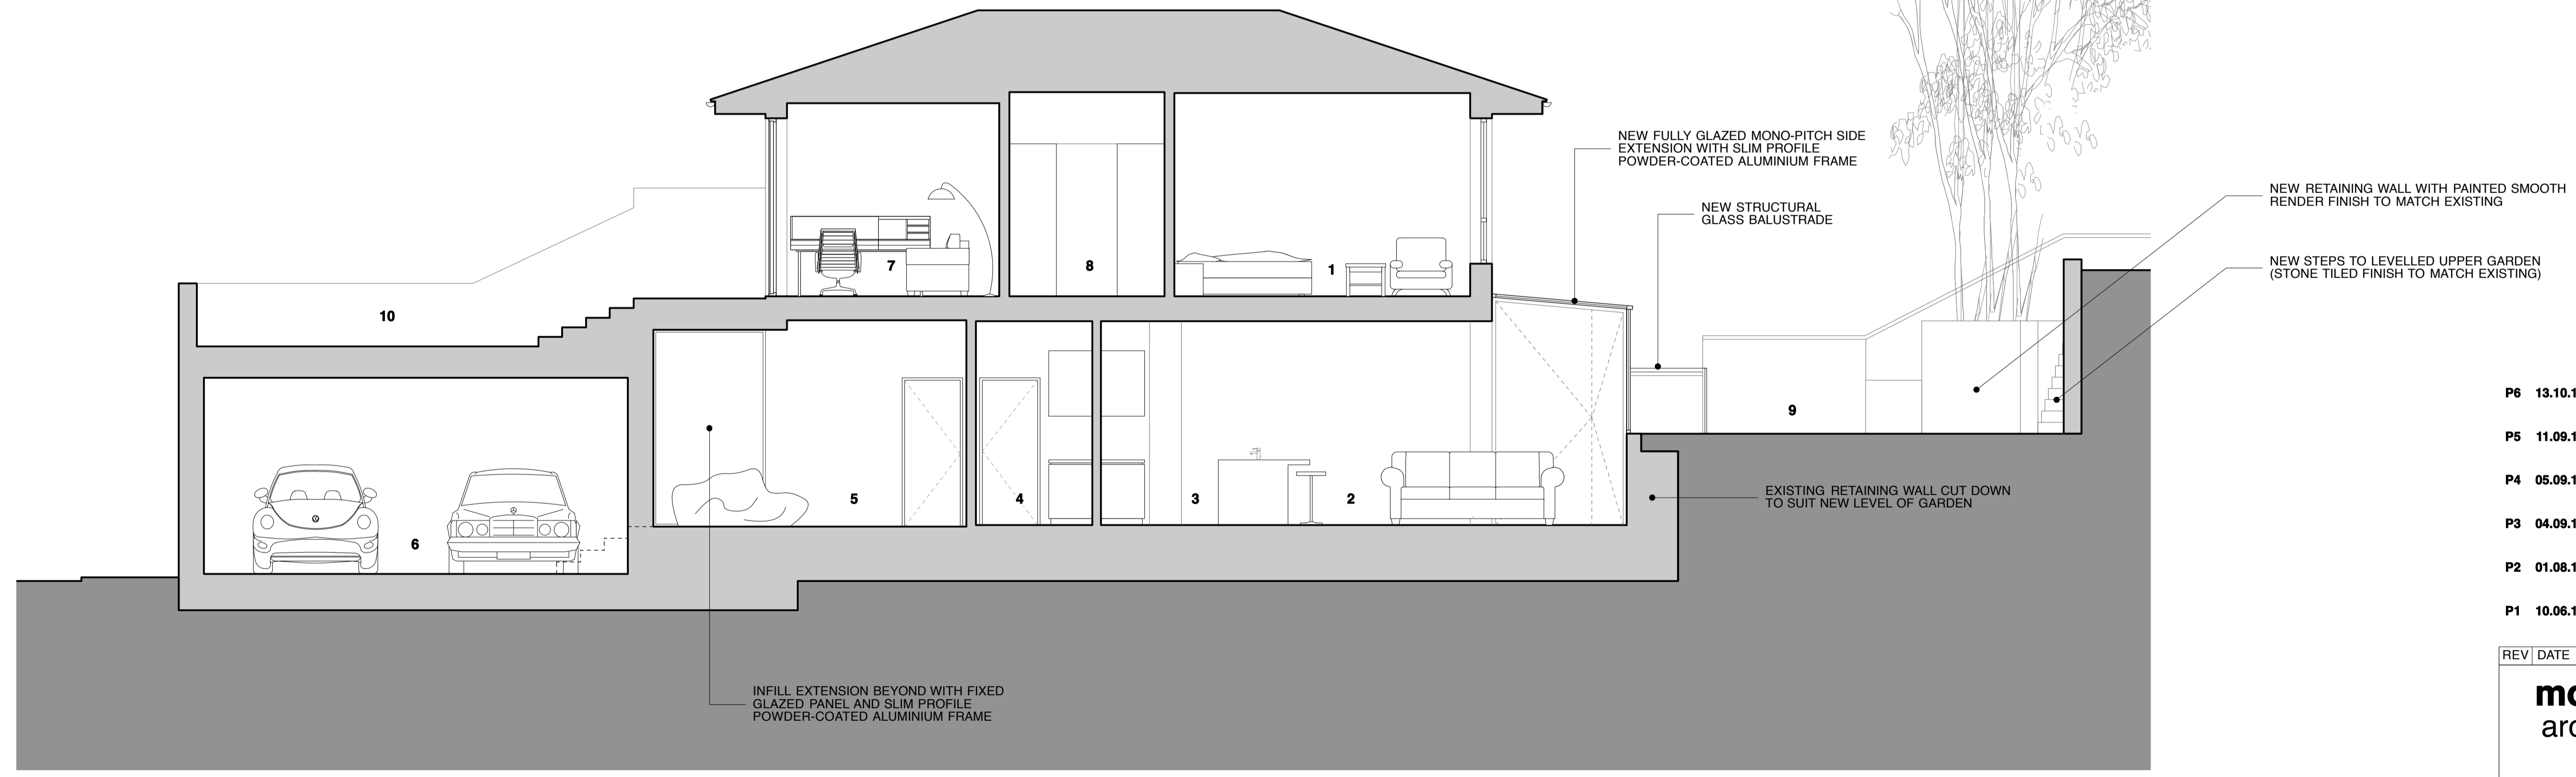

PROPOSED SECTION BB
1:50@A1 / 1:100@A3

 

- P6 13.10.14 AMENDMENTS FOR PLANNING [JS]
- P5 11.09.14 FOR PLANNING [JS]
- P4 05.09.14 SCHEME AMENDMENTS [JS]
- P3 04.09.14 MINOR AMENDMENTS [JS]
- P2 01.08.14 MINOR AMENDMENTS [JS]
- P1 10.06.14 GENERAL AMENDMENTS [JS]

REV	DATE	NOTES
moreno:masey architecturestudio		
t +44 20 3142 6554 www.morenomasey.com		
PROJECT 14 HIGHFIELDS GROVE		
CLIENT CAROLYN CARSON		
DRAWING TITLE PROPOSED SECTION BB		
SCALE 1:50@A1 / 1:100@A3	DATE MAY 2014	DRAWN / CHECK EW/JS RMM
PROJECT NO. 14015	DWG NO. 411A	REVISION P6
DO NOT SCALE FROM DRAWING. ALL DIMS TO BE CHECKED ON SITE. REPORT OMISSIONS AND DISCREPANCIES TO ARCHITECT IMMEDIATELY.		