



SOFTROOM

Softroom
 3 Murphy Street London SE1 7FP
 www.softroom.com
 softroom@softroom.com
 +44 (0) 203 597 6888
 Verify all dimensions on site. Do not Scale


General Notes

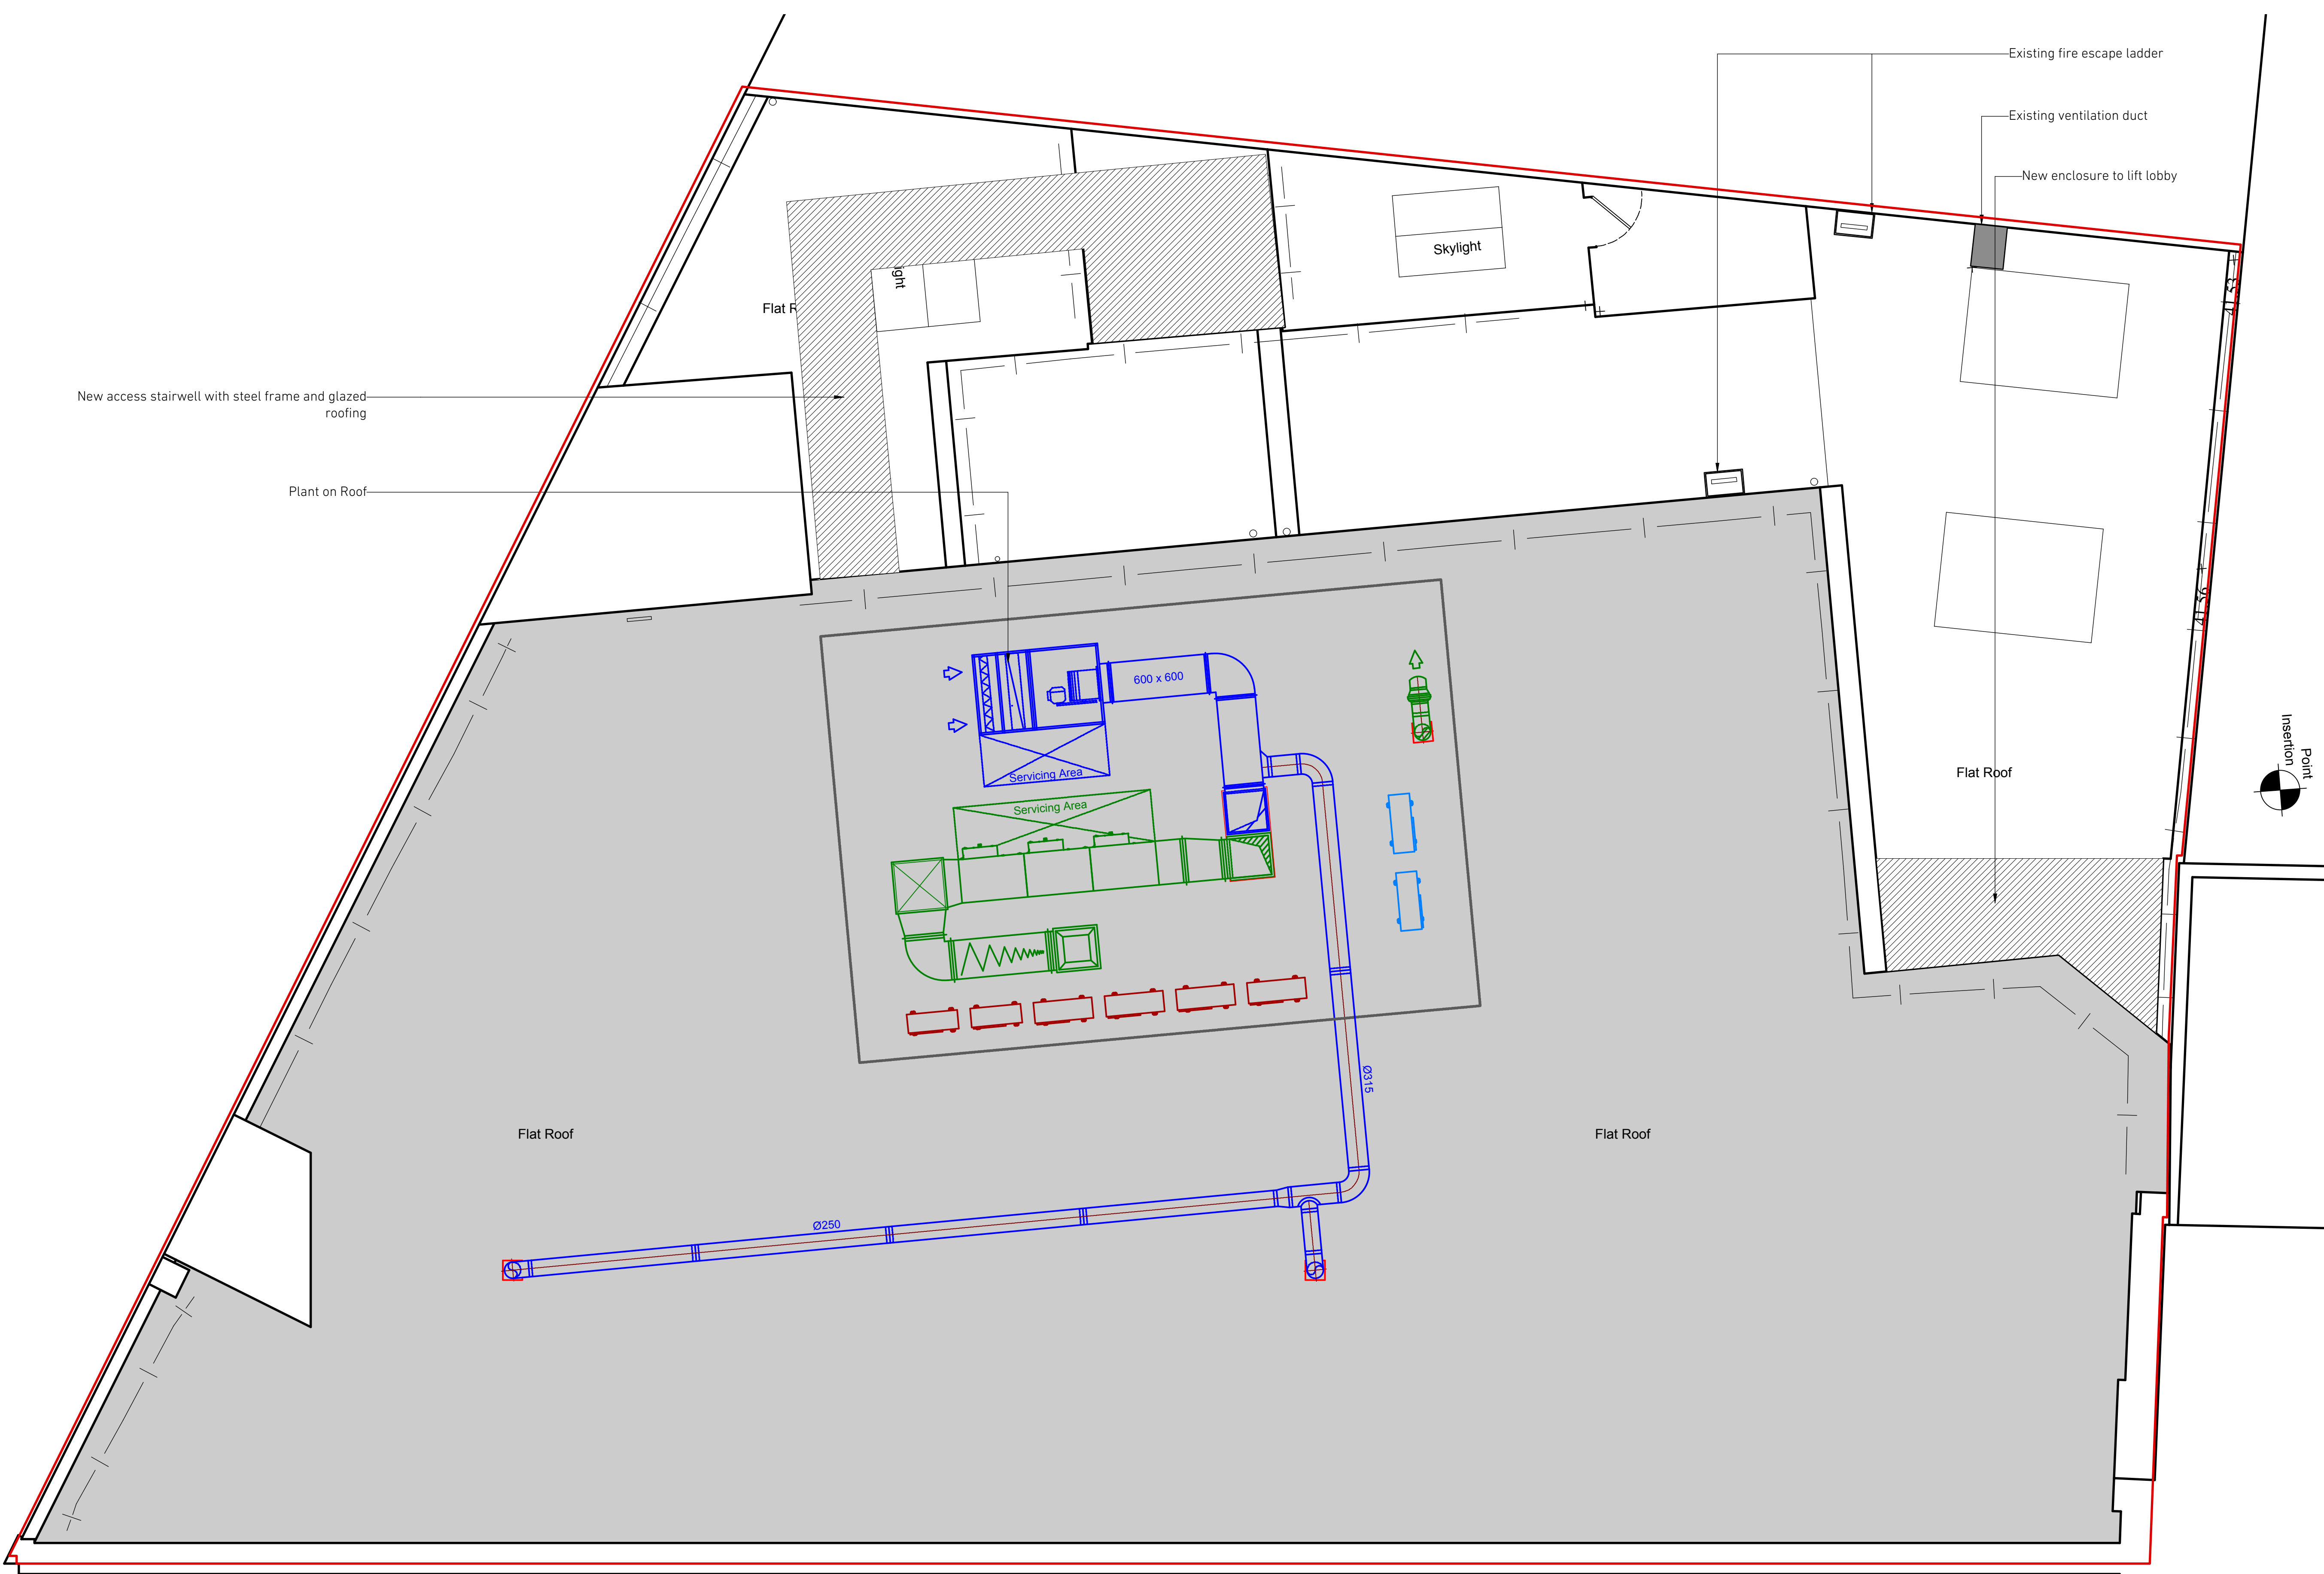

1 PROPOSED ROOF PLAN
 Scale: 1:50

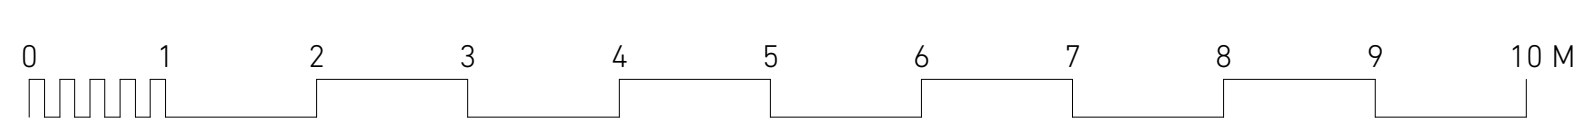

REVISION	DATE	NOTES

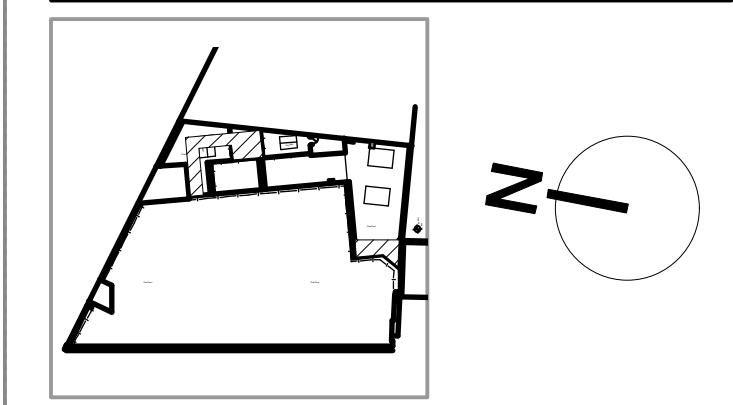

FOR	WAHACA	PROJECT NO.	1405
PROJECT	KENTISH TOWN	STATUS	PLANNING
SCALE	1:50@A1	DATE	08.14
TITLE	PROPOSED ROOF PLAN		
DRAWING NO.	(01)04	REVISION	-