


SOFTROOM_



Softroom
3 Murphy Street London SE1 7FP
www.softroom.com
softroom@softroom.com
+44 (0) 203 597 6888
Verify all dimensions on site. Do not Scale

General Notes


TOTAL GROUND FLOOR
120 sq/mtrs

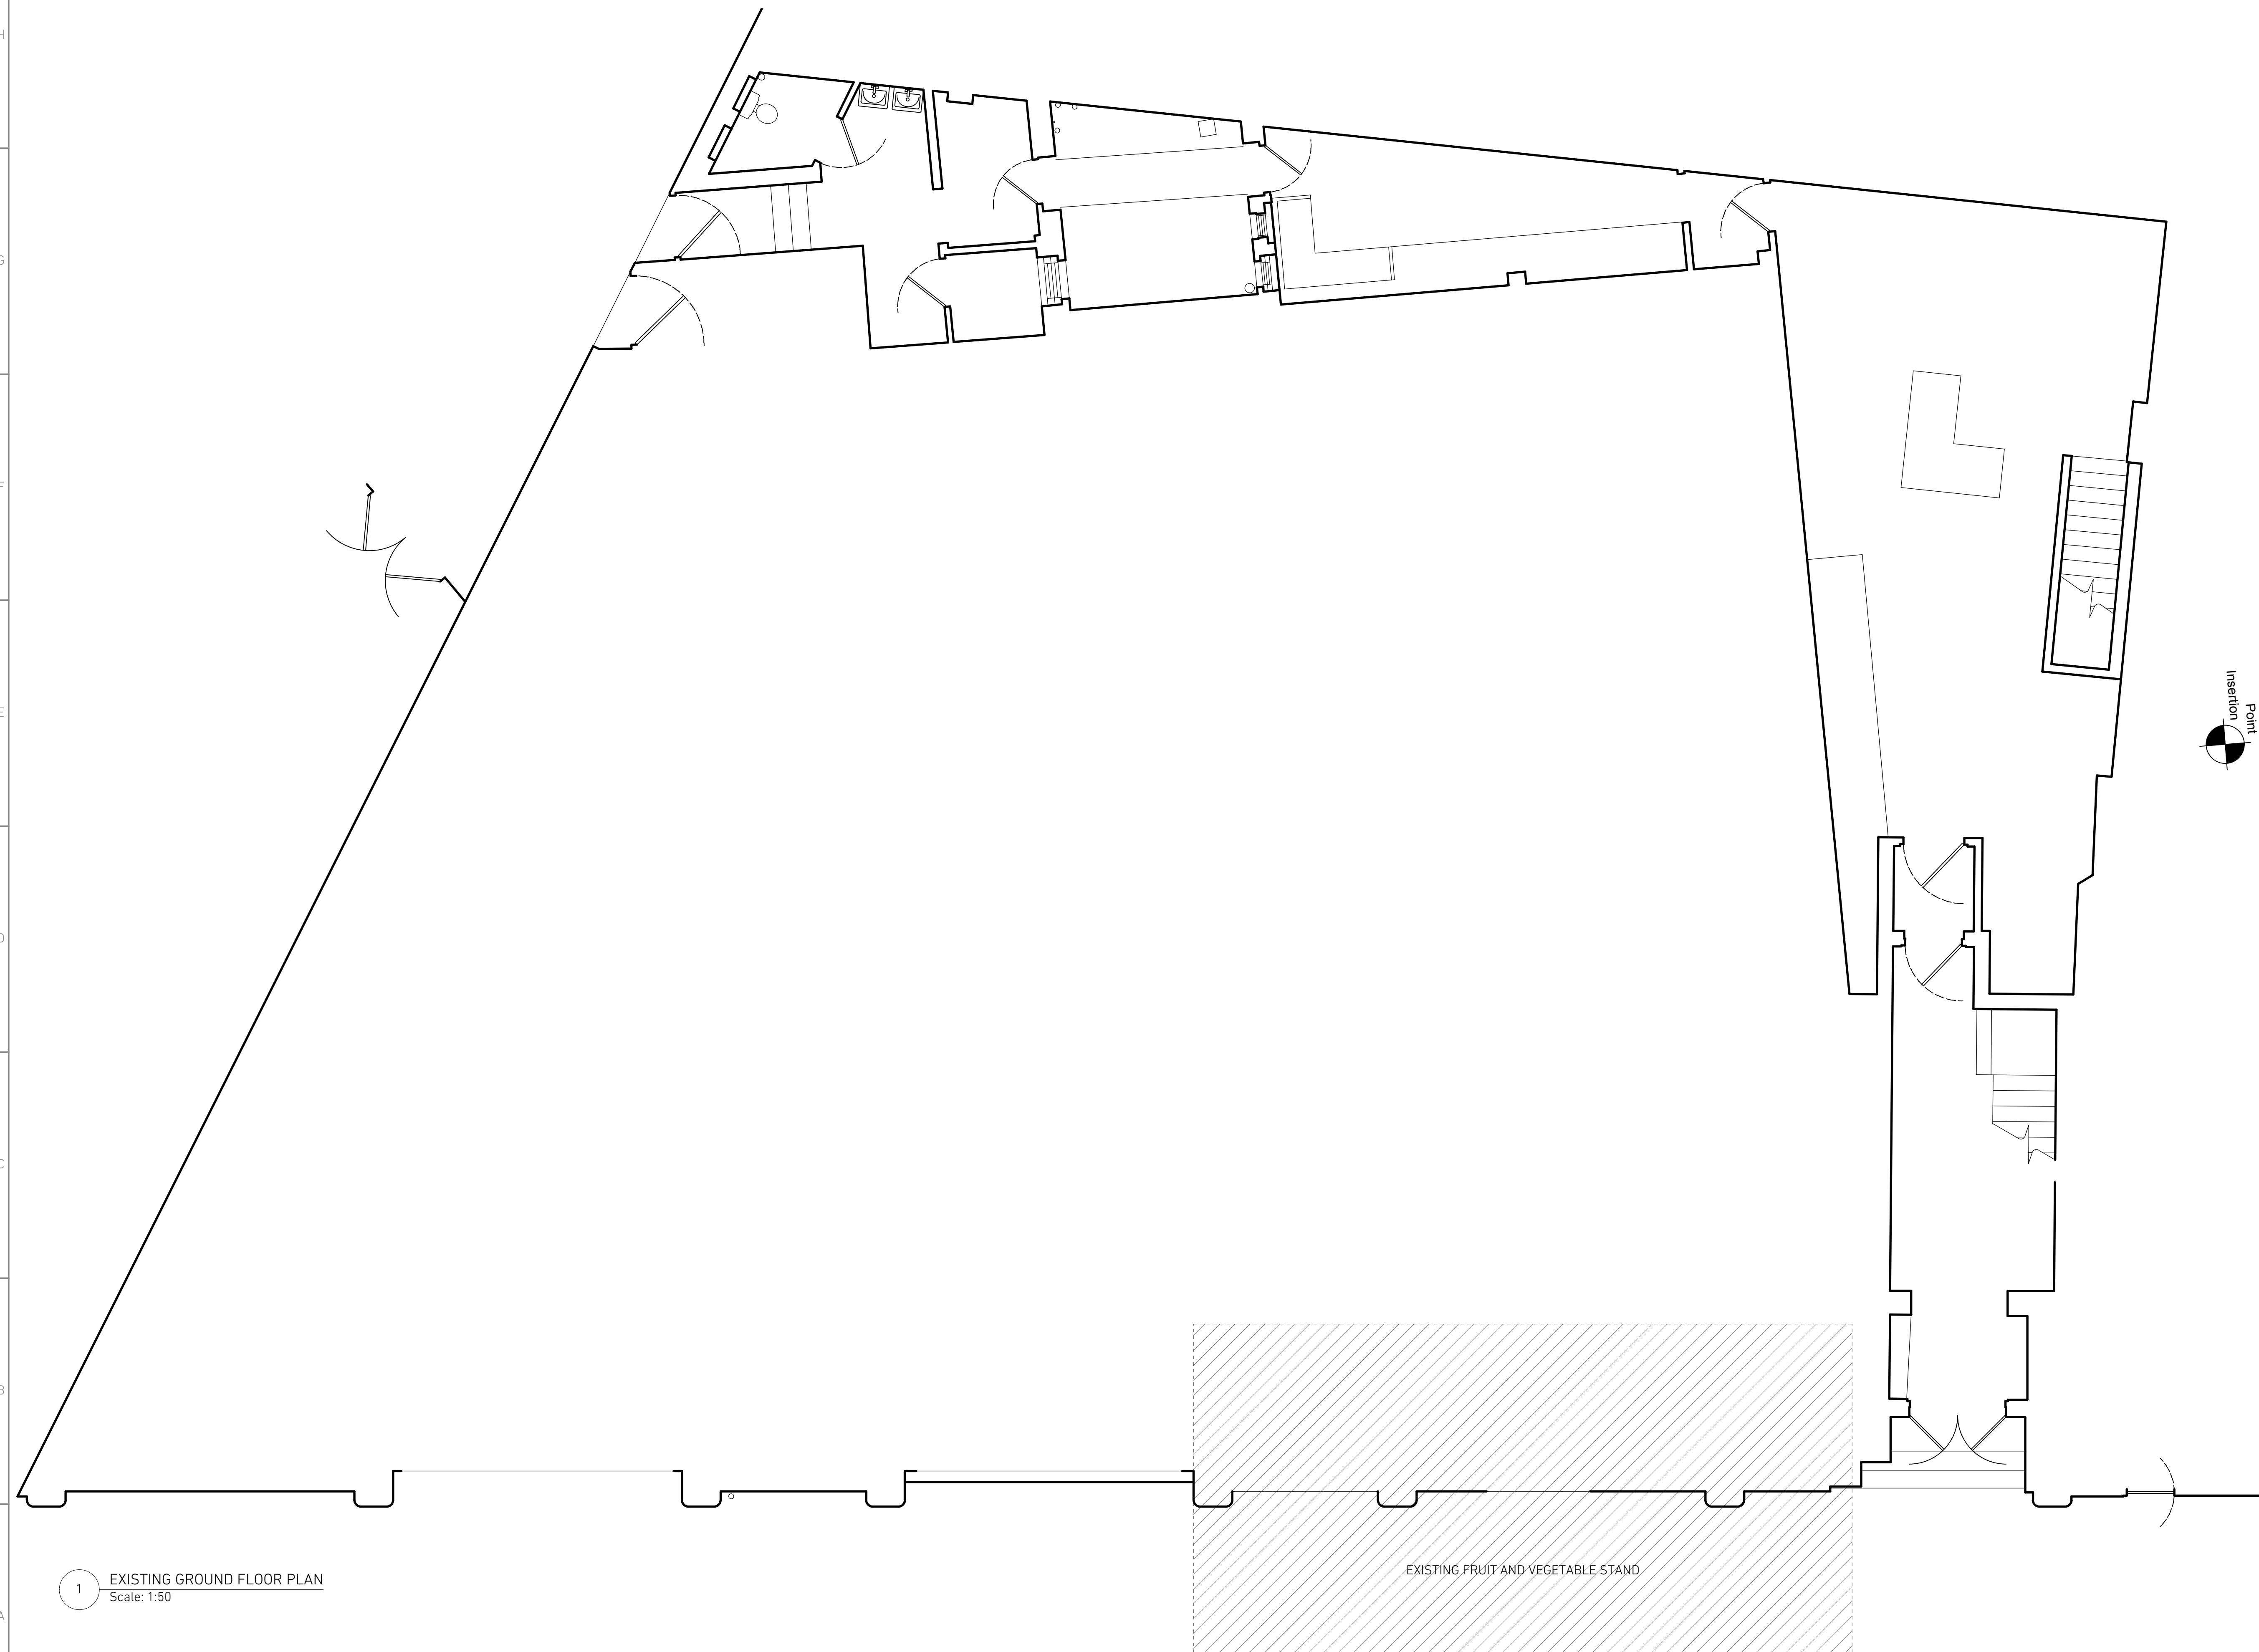

1 EXISTING GROUND FLOOR PLAN
Scale: 1:50

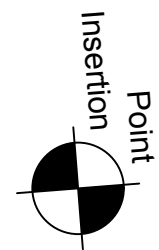 

| REVISION | DATE | NOTES |
|----------|------|-------|
| | | |

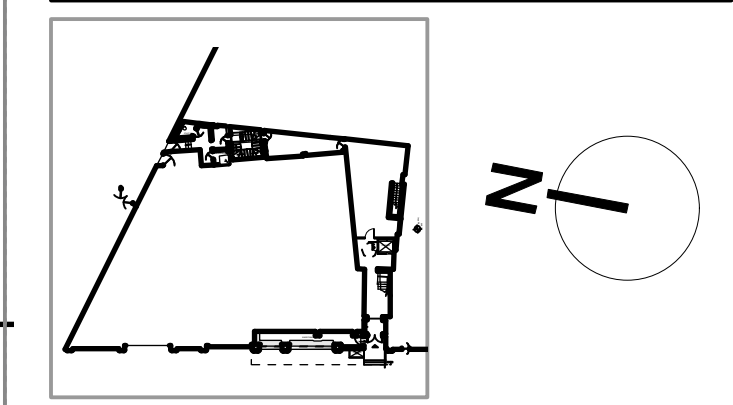

| | | | |
|-------------|----------------------------|-------------|----------|
| FOR | WAHACA | PROJECT NO. | 1405 |
| PROJECT | KENTISH TOWN | STATUS | PLANNING |
| SCALE | 1:50@A1 | DATE | 08.14 |
| TITLE | EXISTING GROUND FLOOR PLAN | | |
| DRAWING NO. | (06)02 | REVISION | - |