


# SOFTROOM

Softroom  
3 Murphy Street London SE1 7FP  
www.softroom.com  
softroom@softroom.com  
+44 (0) 203 597 6888  
Verify all dimensions on site. Do not Scale

## General Notes

**TOTAL FIRST FLOOR**  
385 sq/mtrs

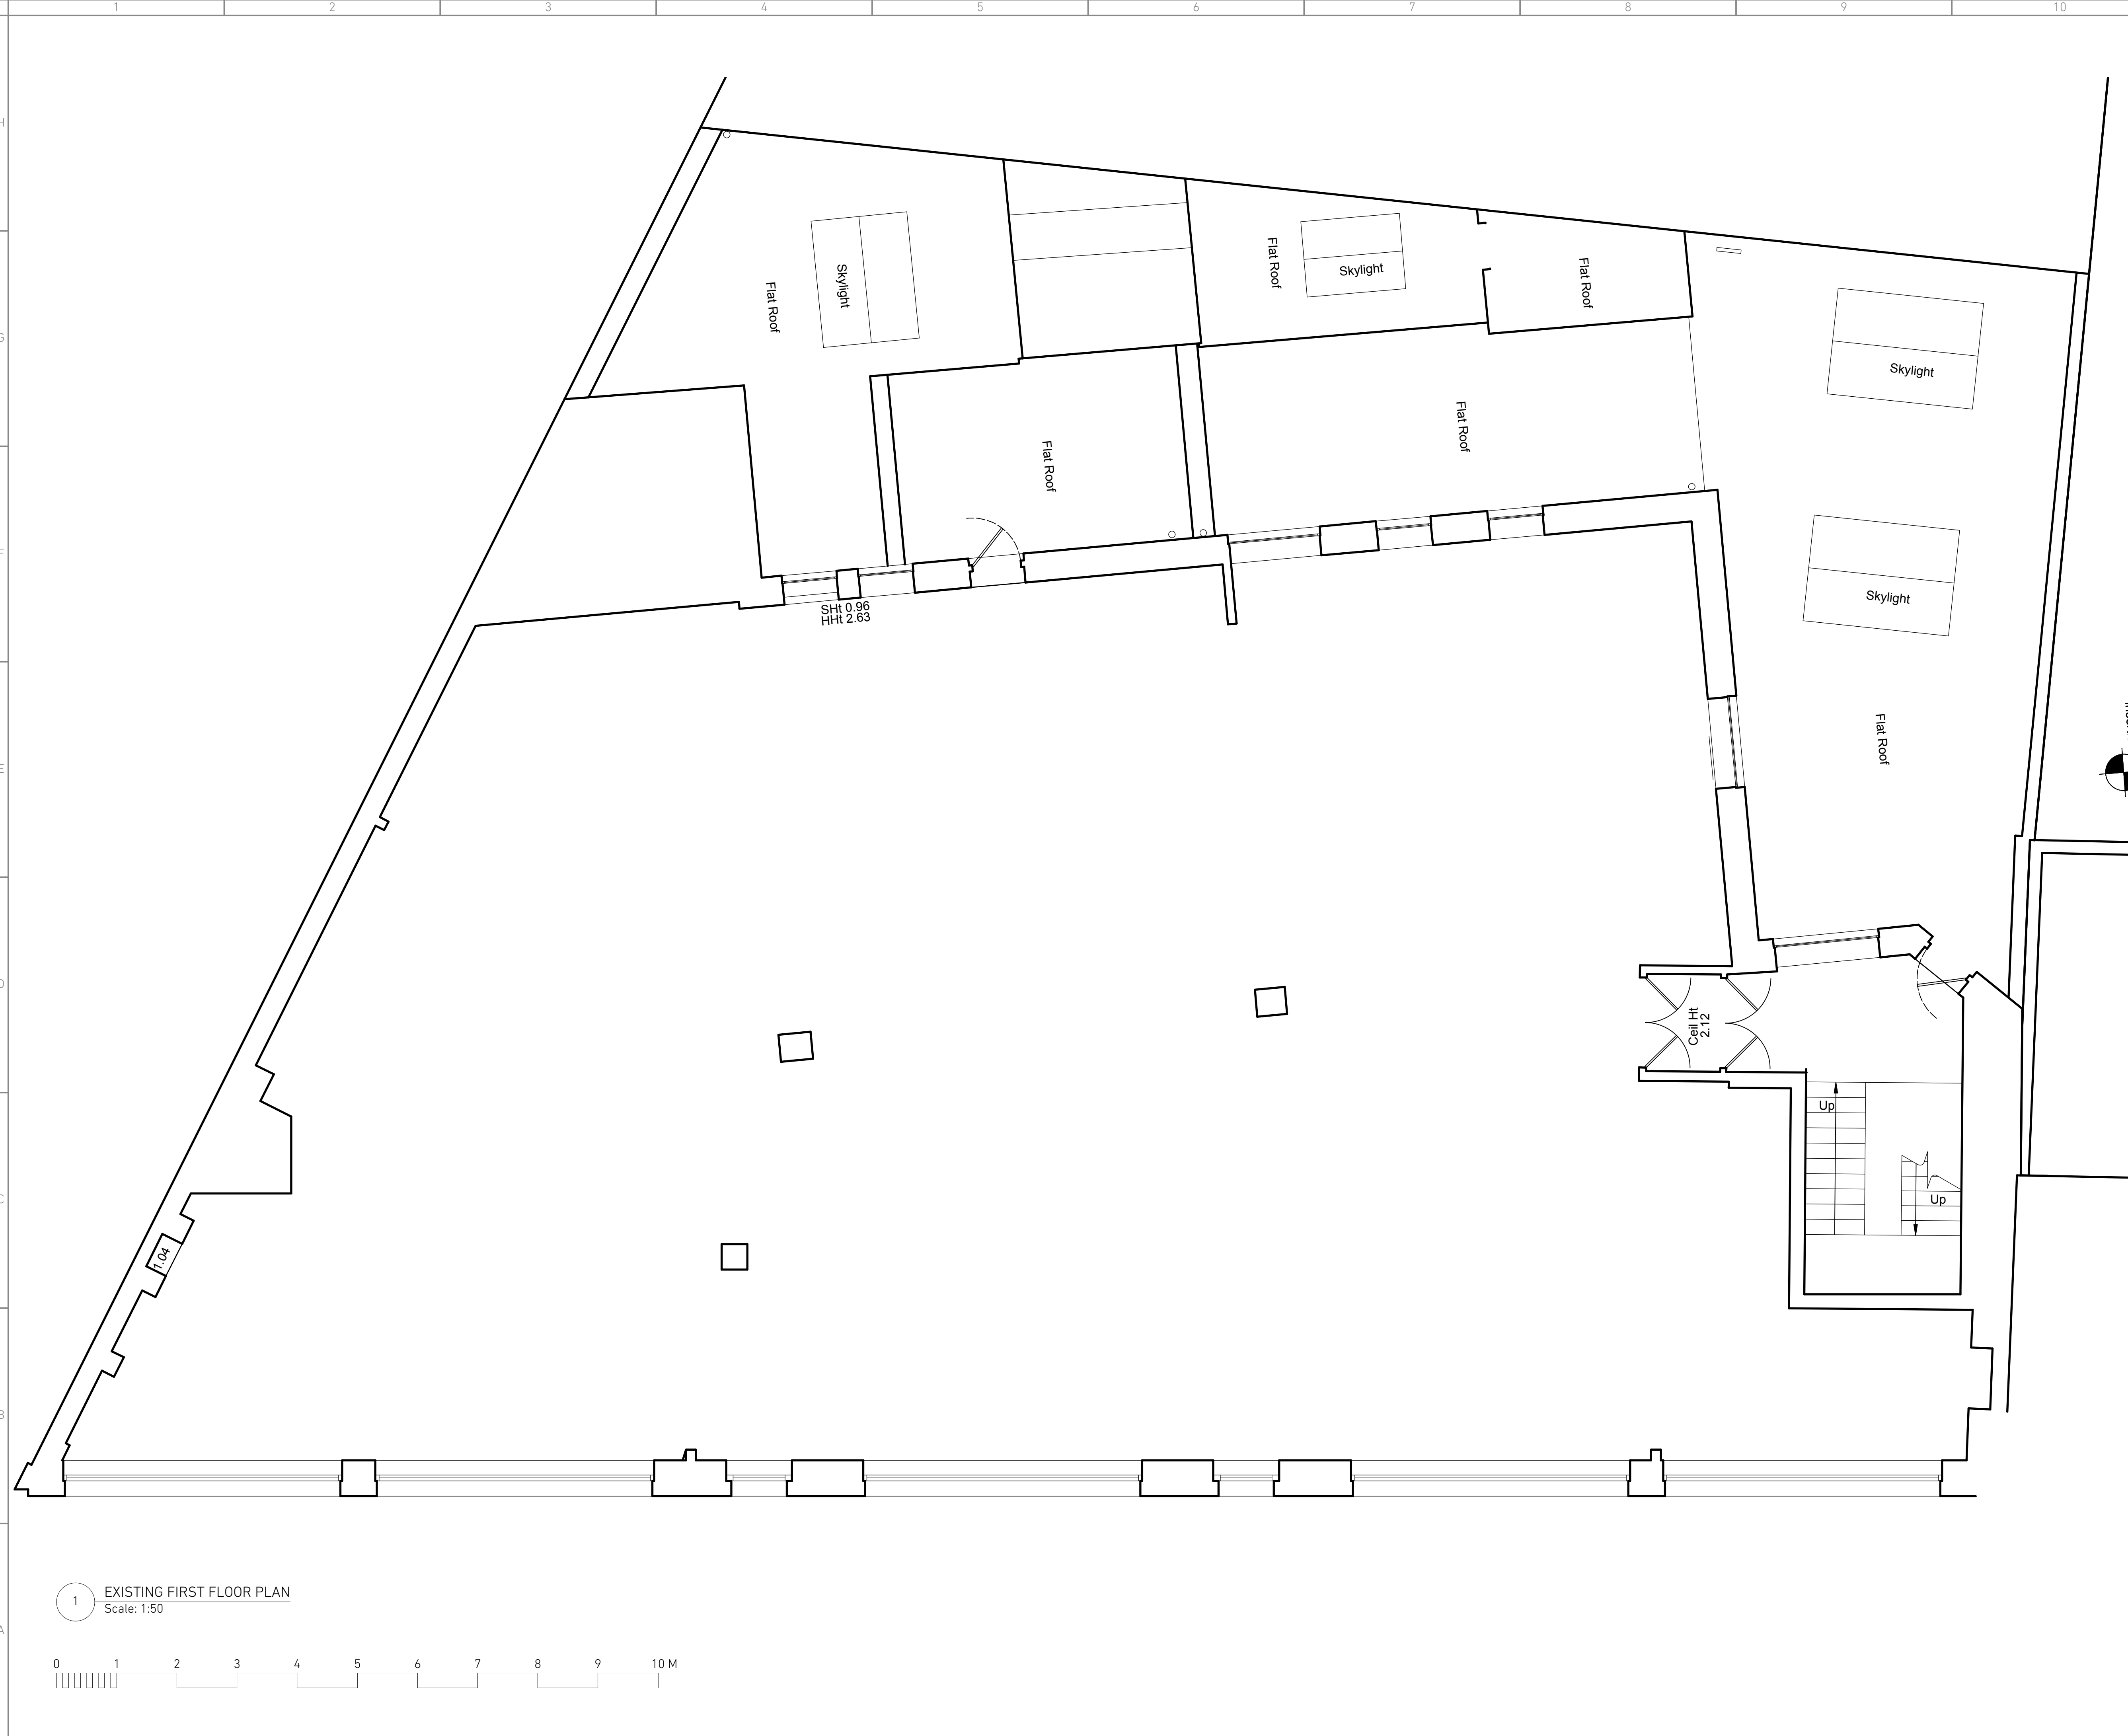


SHt 0.96  
Hht 2.63


Cell Ht  
2.12

Up

Up

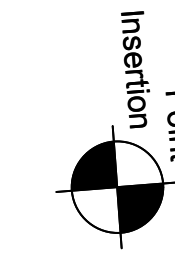

1 EXISTING FIRST FLOOR PLAN  
Scale: 1:50

 

REVISION	DATE	NOTES



FOR	WAHACA	PROJECT NO.	1405
PROJECT	KENTISH TOWN	STATUS	PLANNING
SCALE	1:50@A1	DATE	08.14
TITLE	EXISTING FIRST FLOOR PLAN		
DRAWING NO.	(06)03	REVISION	-