



SOFTROOM

Softroom
3 Murphy Street London SE1 7FP
www.softroom.com
softroom@softroom.com
+44 (0) 203 597 6888
Verify all dimensions on site. Do not Scale


General Notes

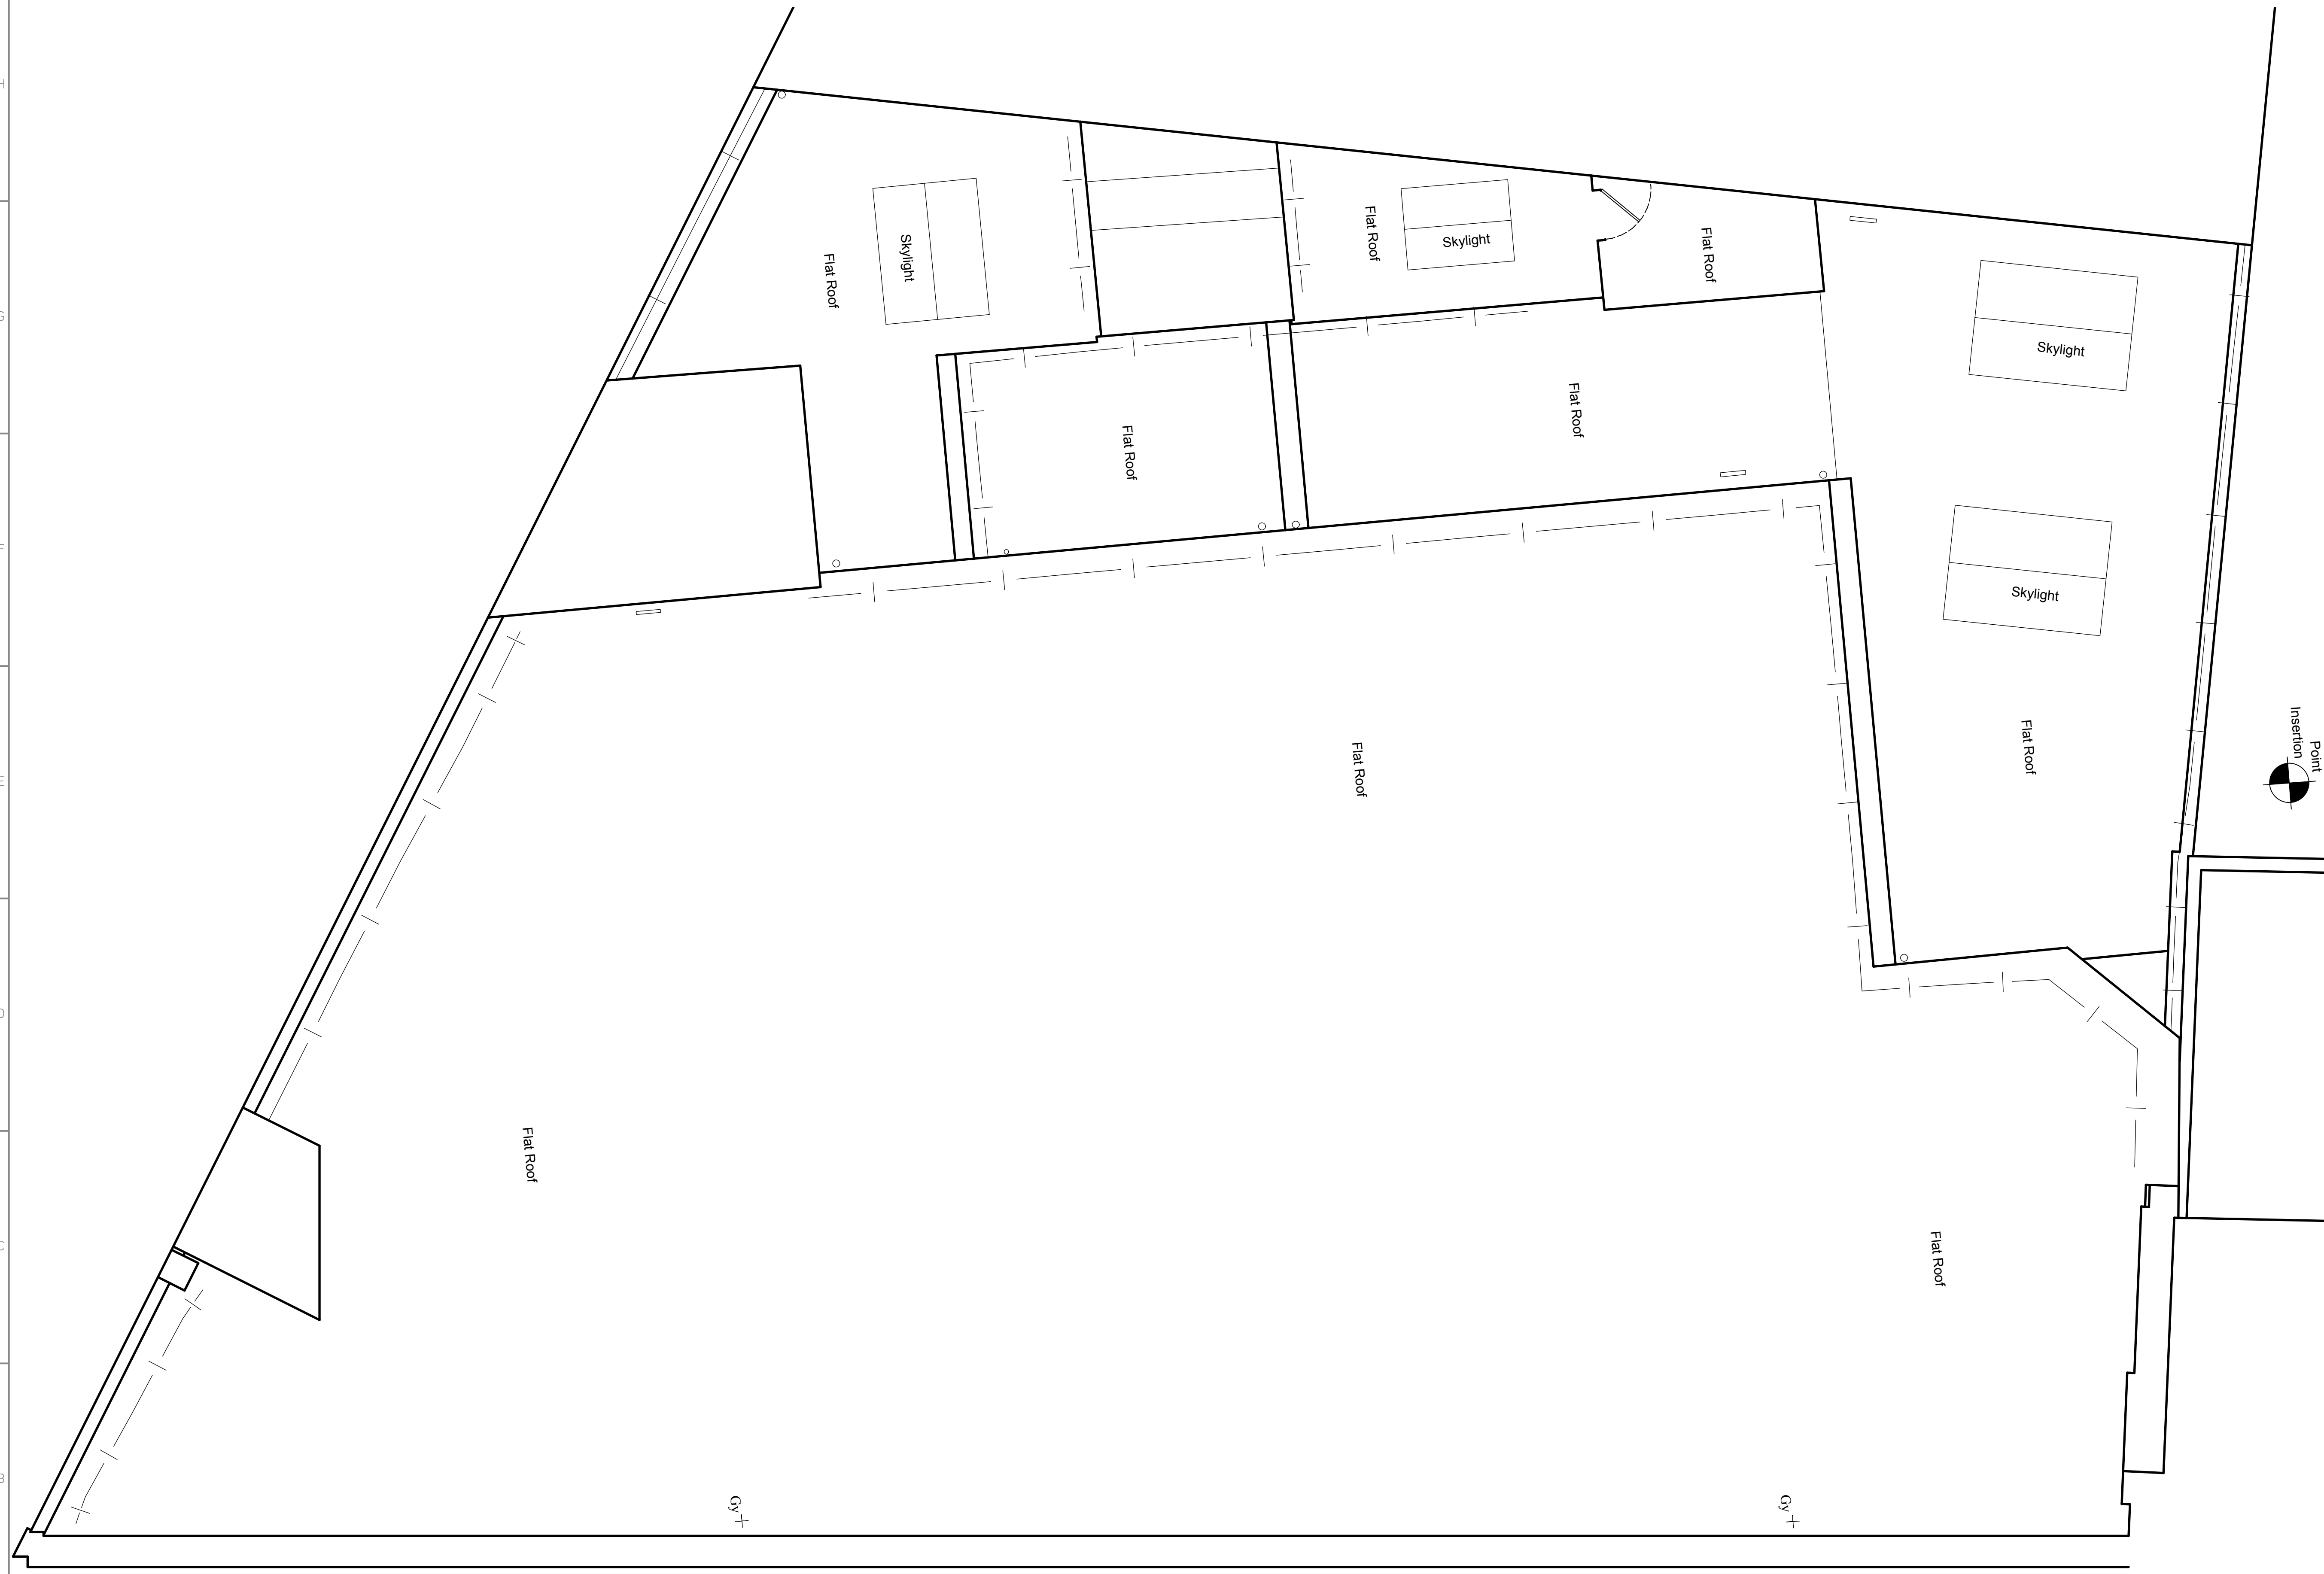

1 PROPOSED ROOF PLAN
Scale: 1:50

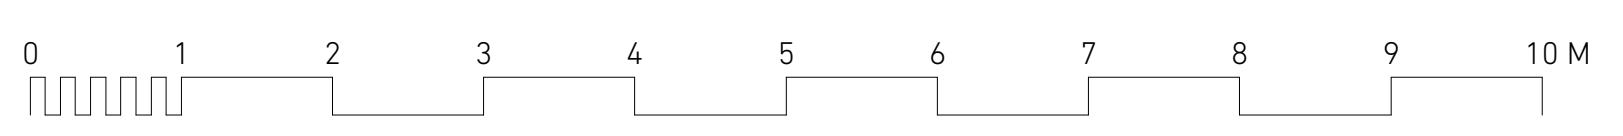

REVISION	DATE	NOTES

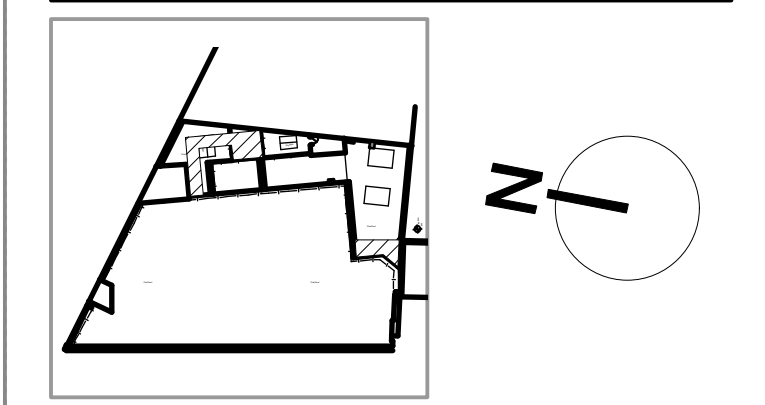

FOR	WAHACA	PROJECT NO.	1405
PROJECT	KENTISH TOWN	STATUS	PLANNING
SCALE	1:50@A1	DATE	08.14
TITLE	EXISTING ROOF PLAN	DRAWING NO.	(06)04
REVISION	-		