


SOFTROOM_

Softroom
 3 Murphy Street London SE1 7FP
 www.softroom.com
 softroom@softroom.com
 +44 (0) 203 597 6888
 Verify all dimensions on site. Do not Scale

General Notes

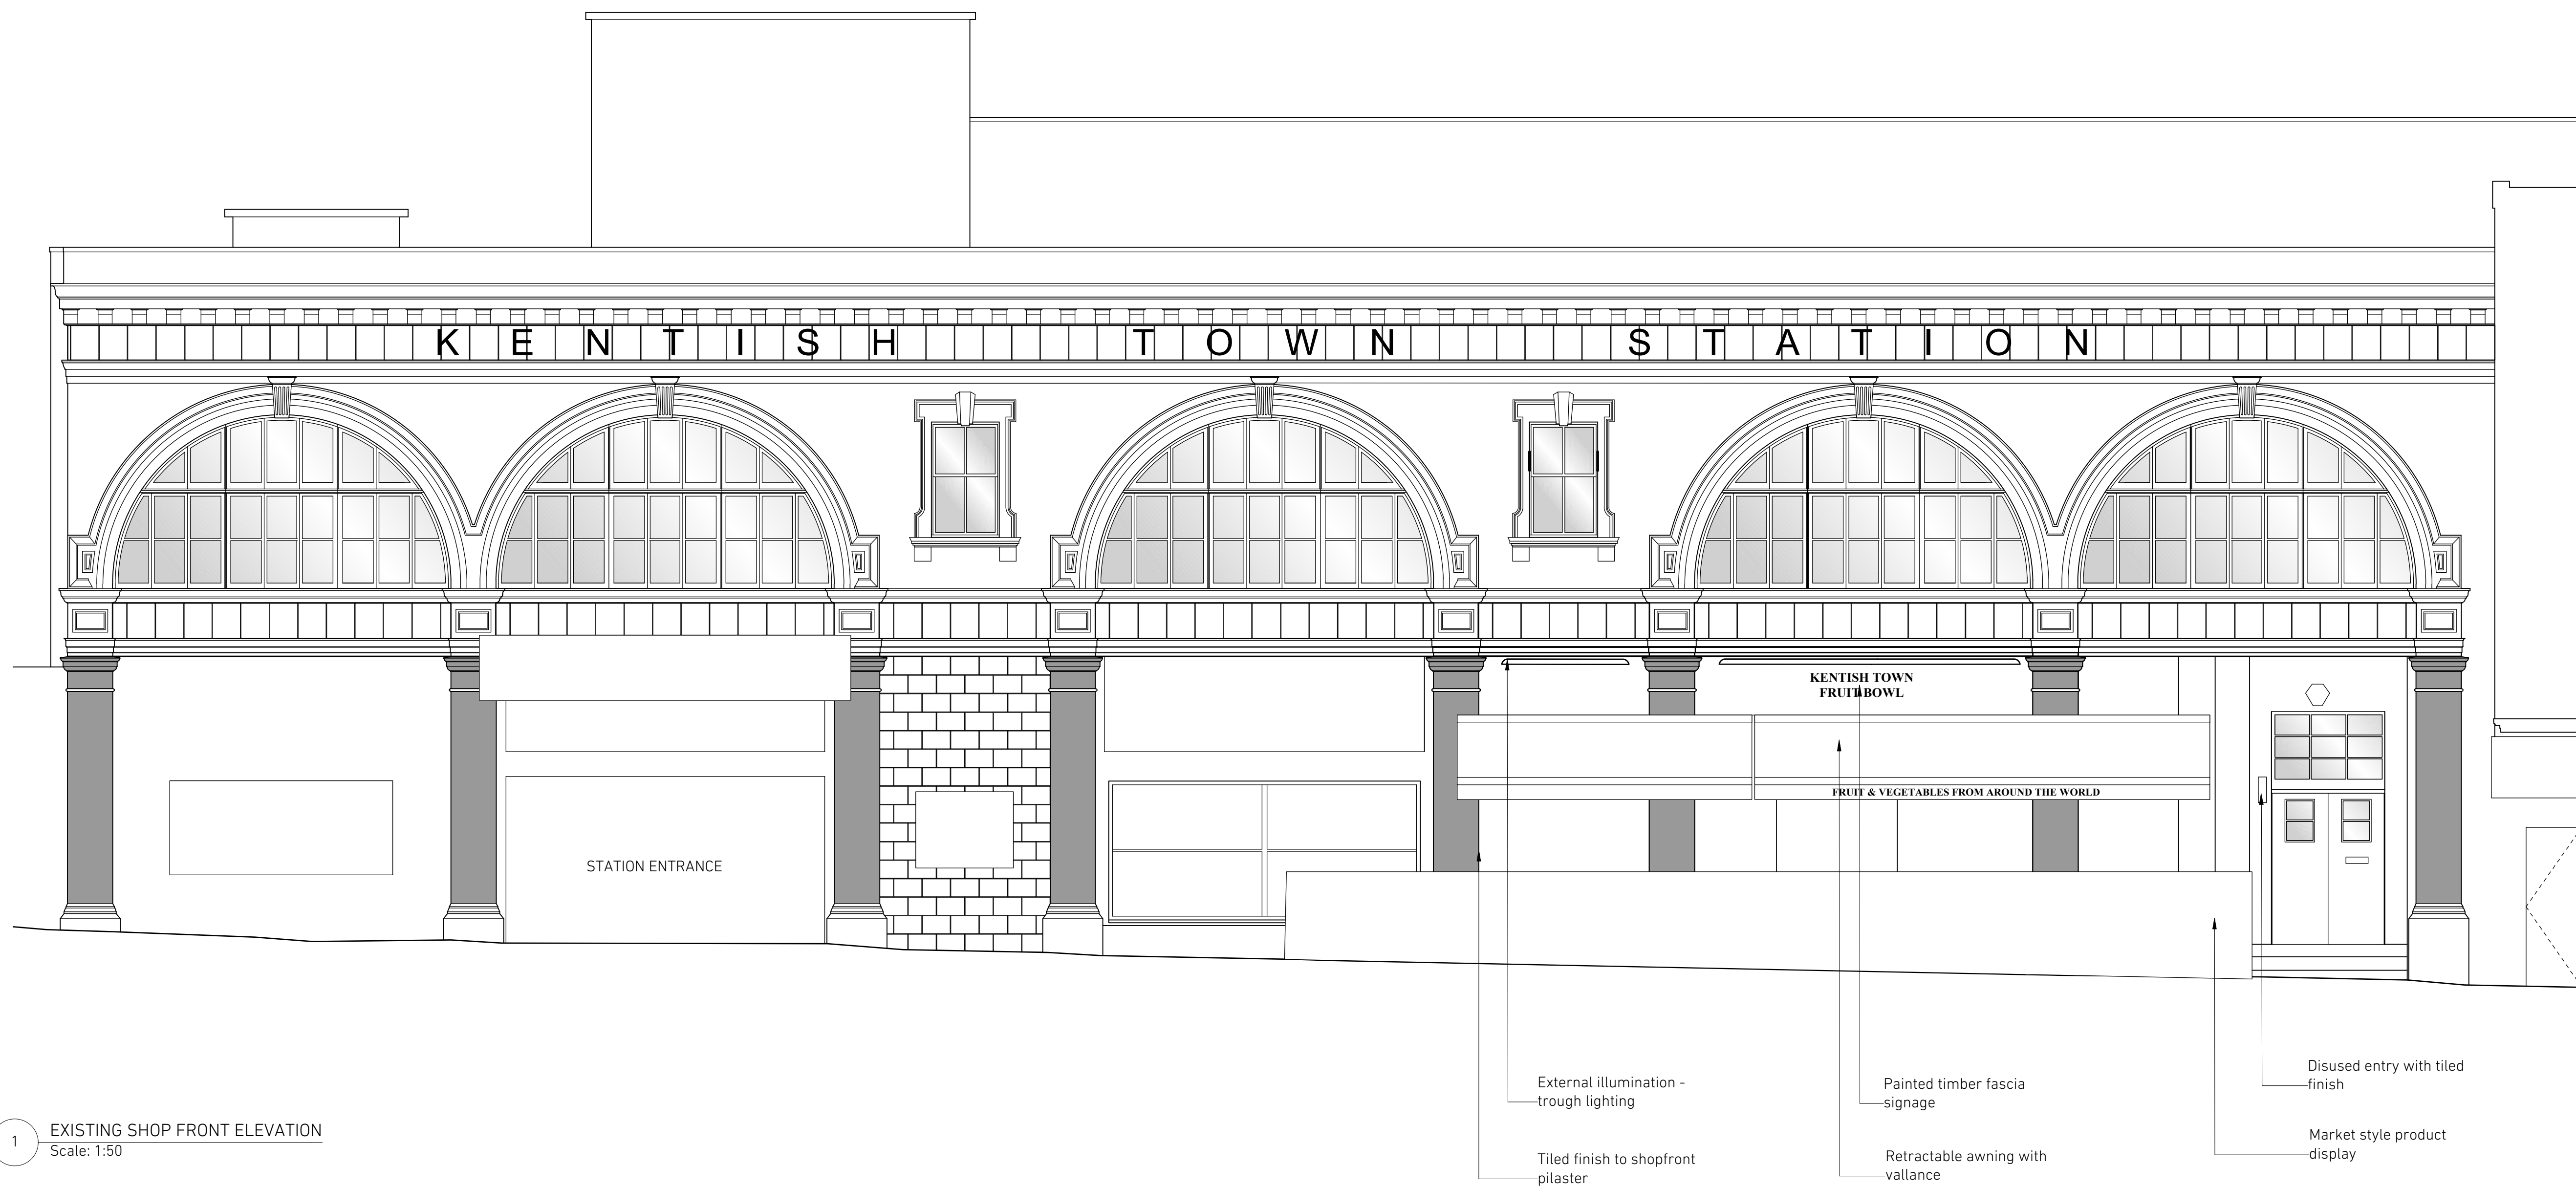


1 EXISTING SHOP FRONT ELEVATION
 Scale: 1:50



2 PHOTOS OF EXISTING SHOP FRONT
 Scale: Actual Size



REVISION	DATE	NOTES

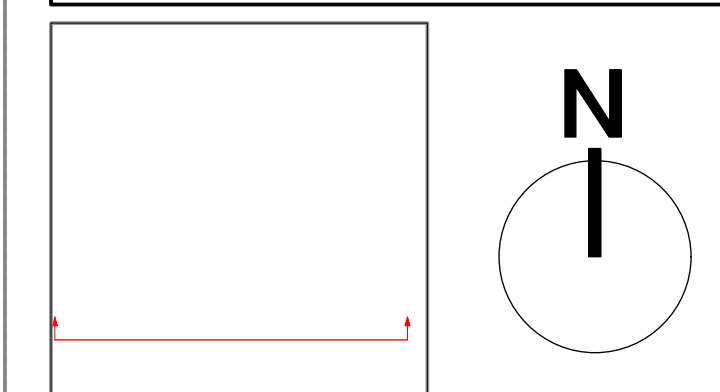

FOR	WAHACA	PROJECT NO.	1405
PROJECT	KENTISH TOWN	STATUS	PLANNING
SCALE	1:50@A1	DATE	08.14
TITLE	EXISTING SHOP FRONT ELEVATION		
DRAWING NO.	(06)05	REVISION	-