





SOFTROOM_

Softroom
3 Murphy Street London SE1 7FP
www.softroom.com
softroom@softroom.com
+44 (0) 203 597 6888
Verify all dimensions on site. Do not Scale

General Notes

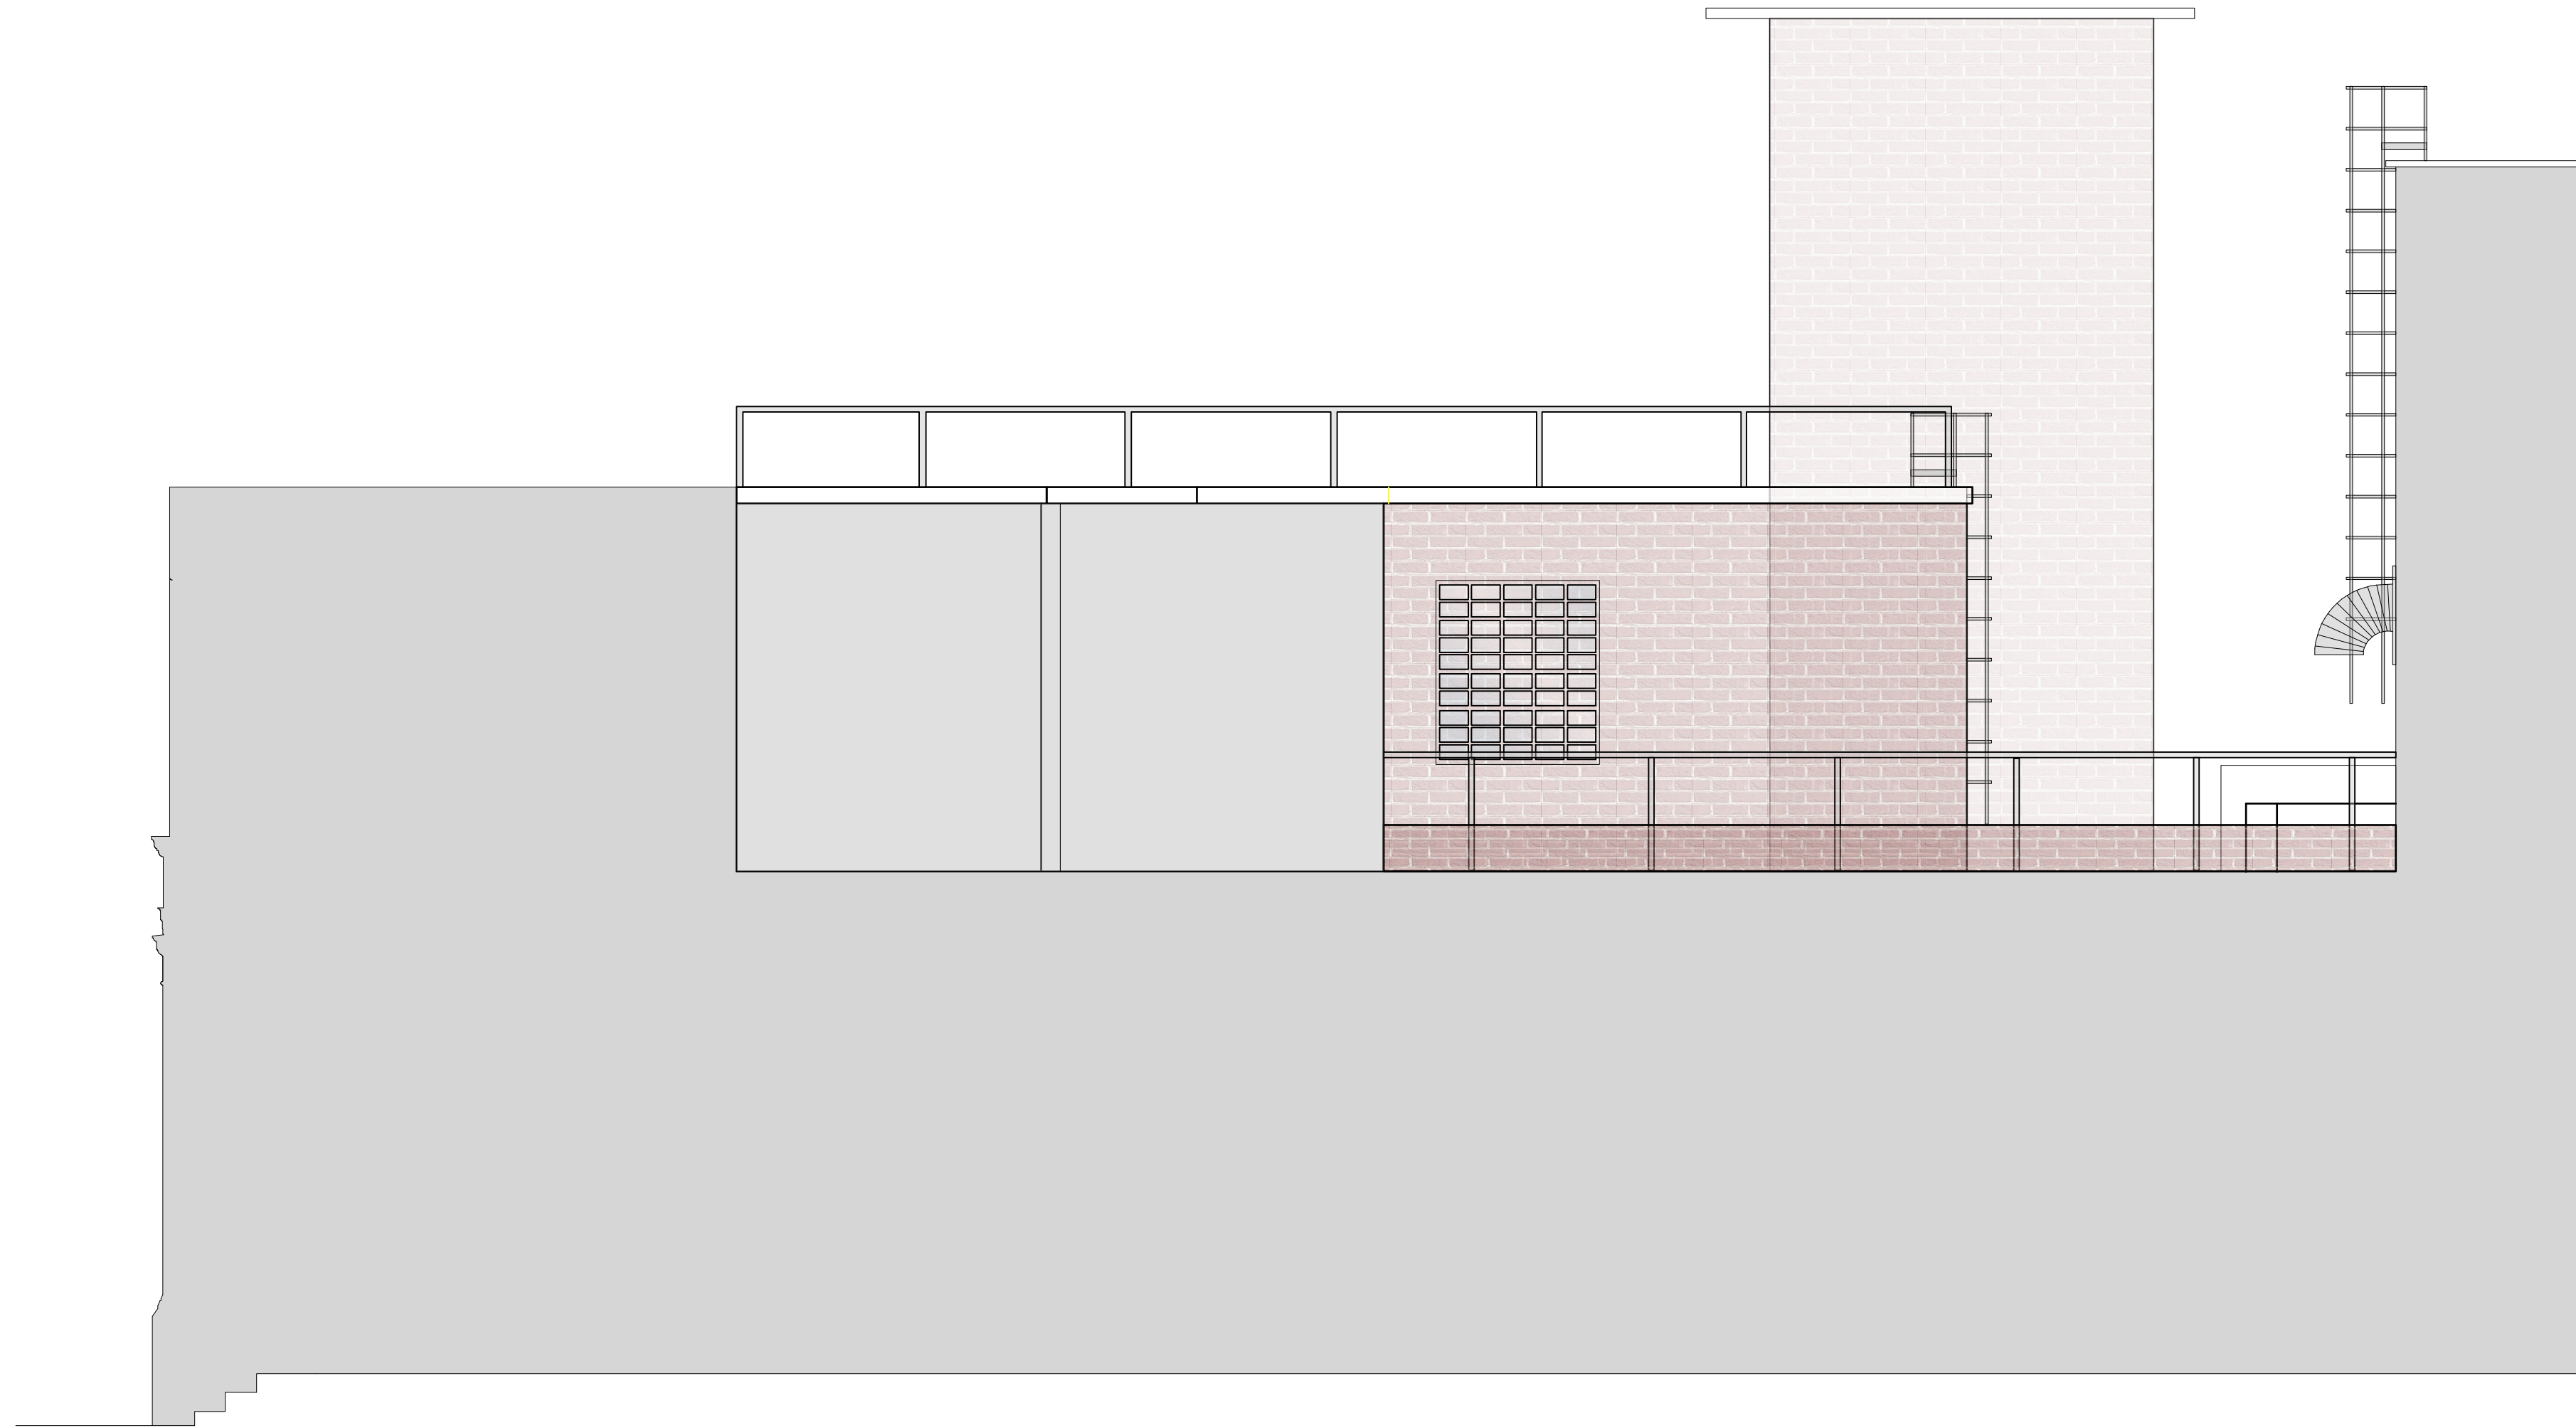

1 EXISTING SOUTH ELEVATION
Scale: 1:50

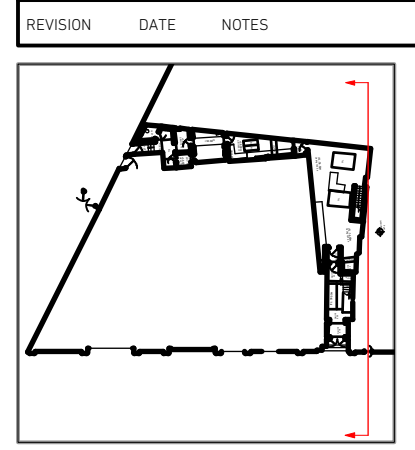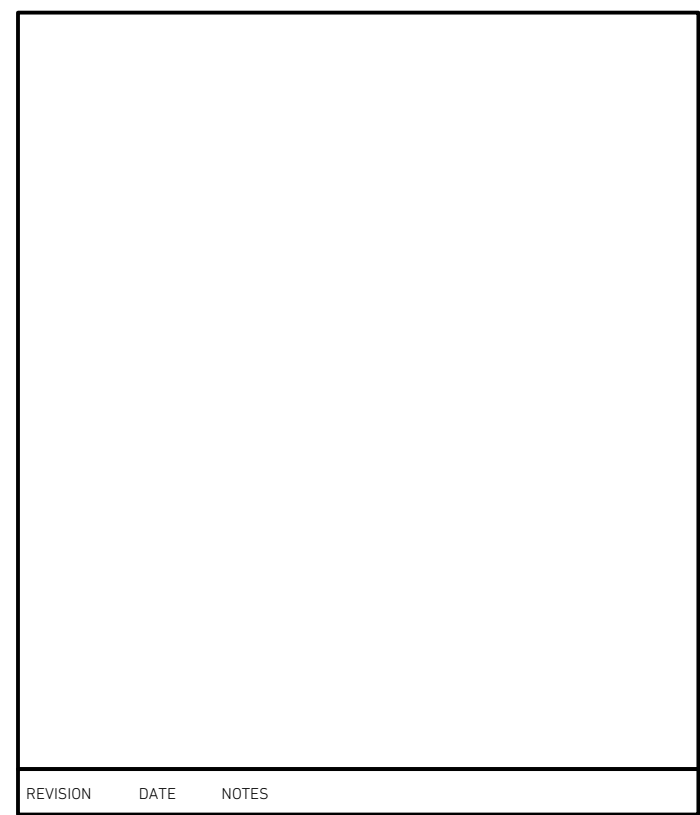 

FOR	WAHACA	PROJECT NO.	1405
PROJECT	KENTISH TOWN	STATUS	PLANNING
SCALE	1:50@A1	DATE	06.14
TITLE	EXISTING SOUTH ELEVATION		
DRAWING NO.	(06)07	REVISION	-