

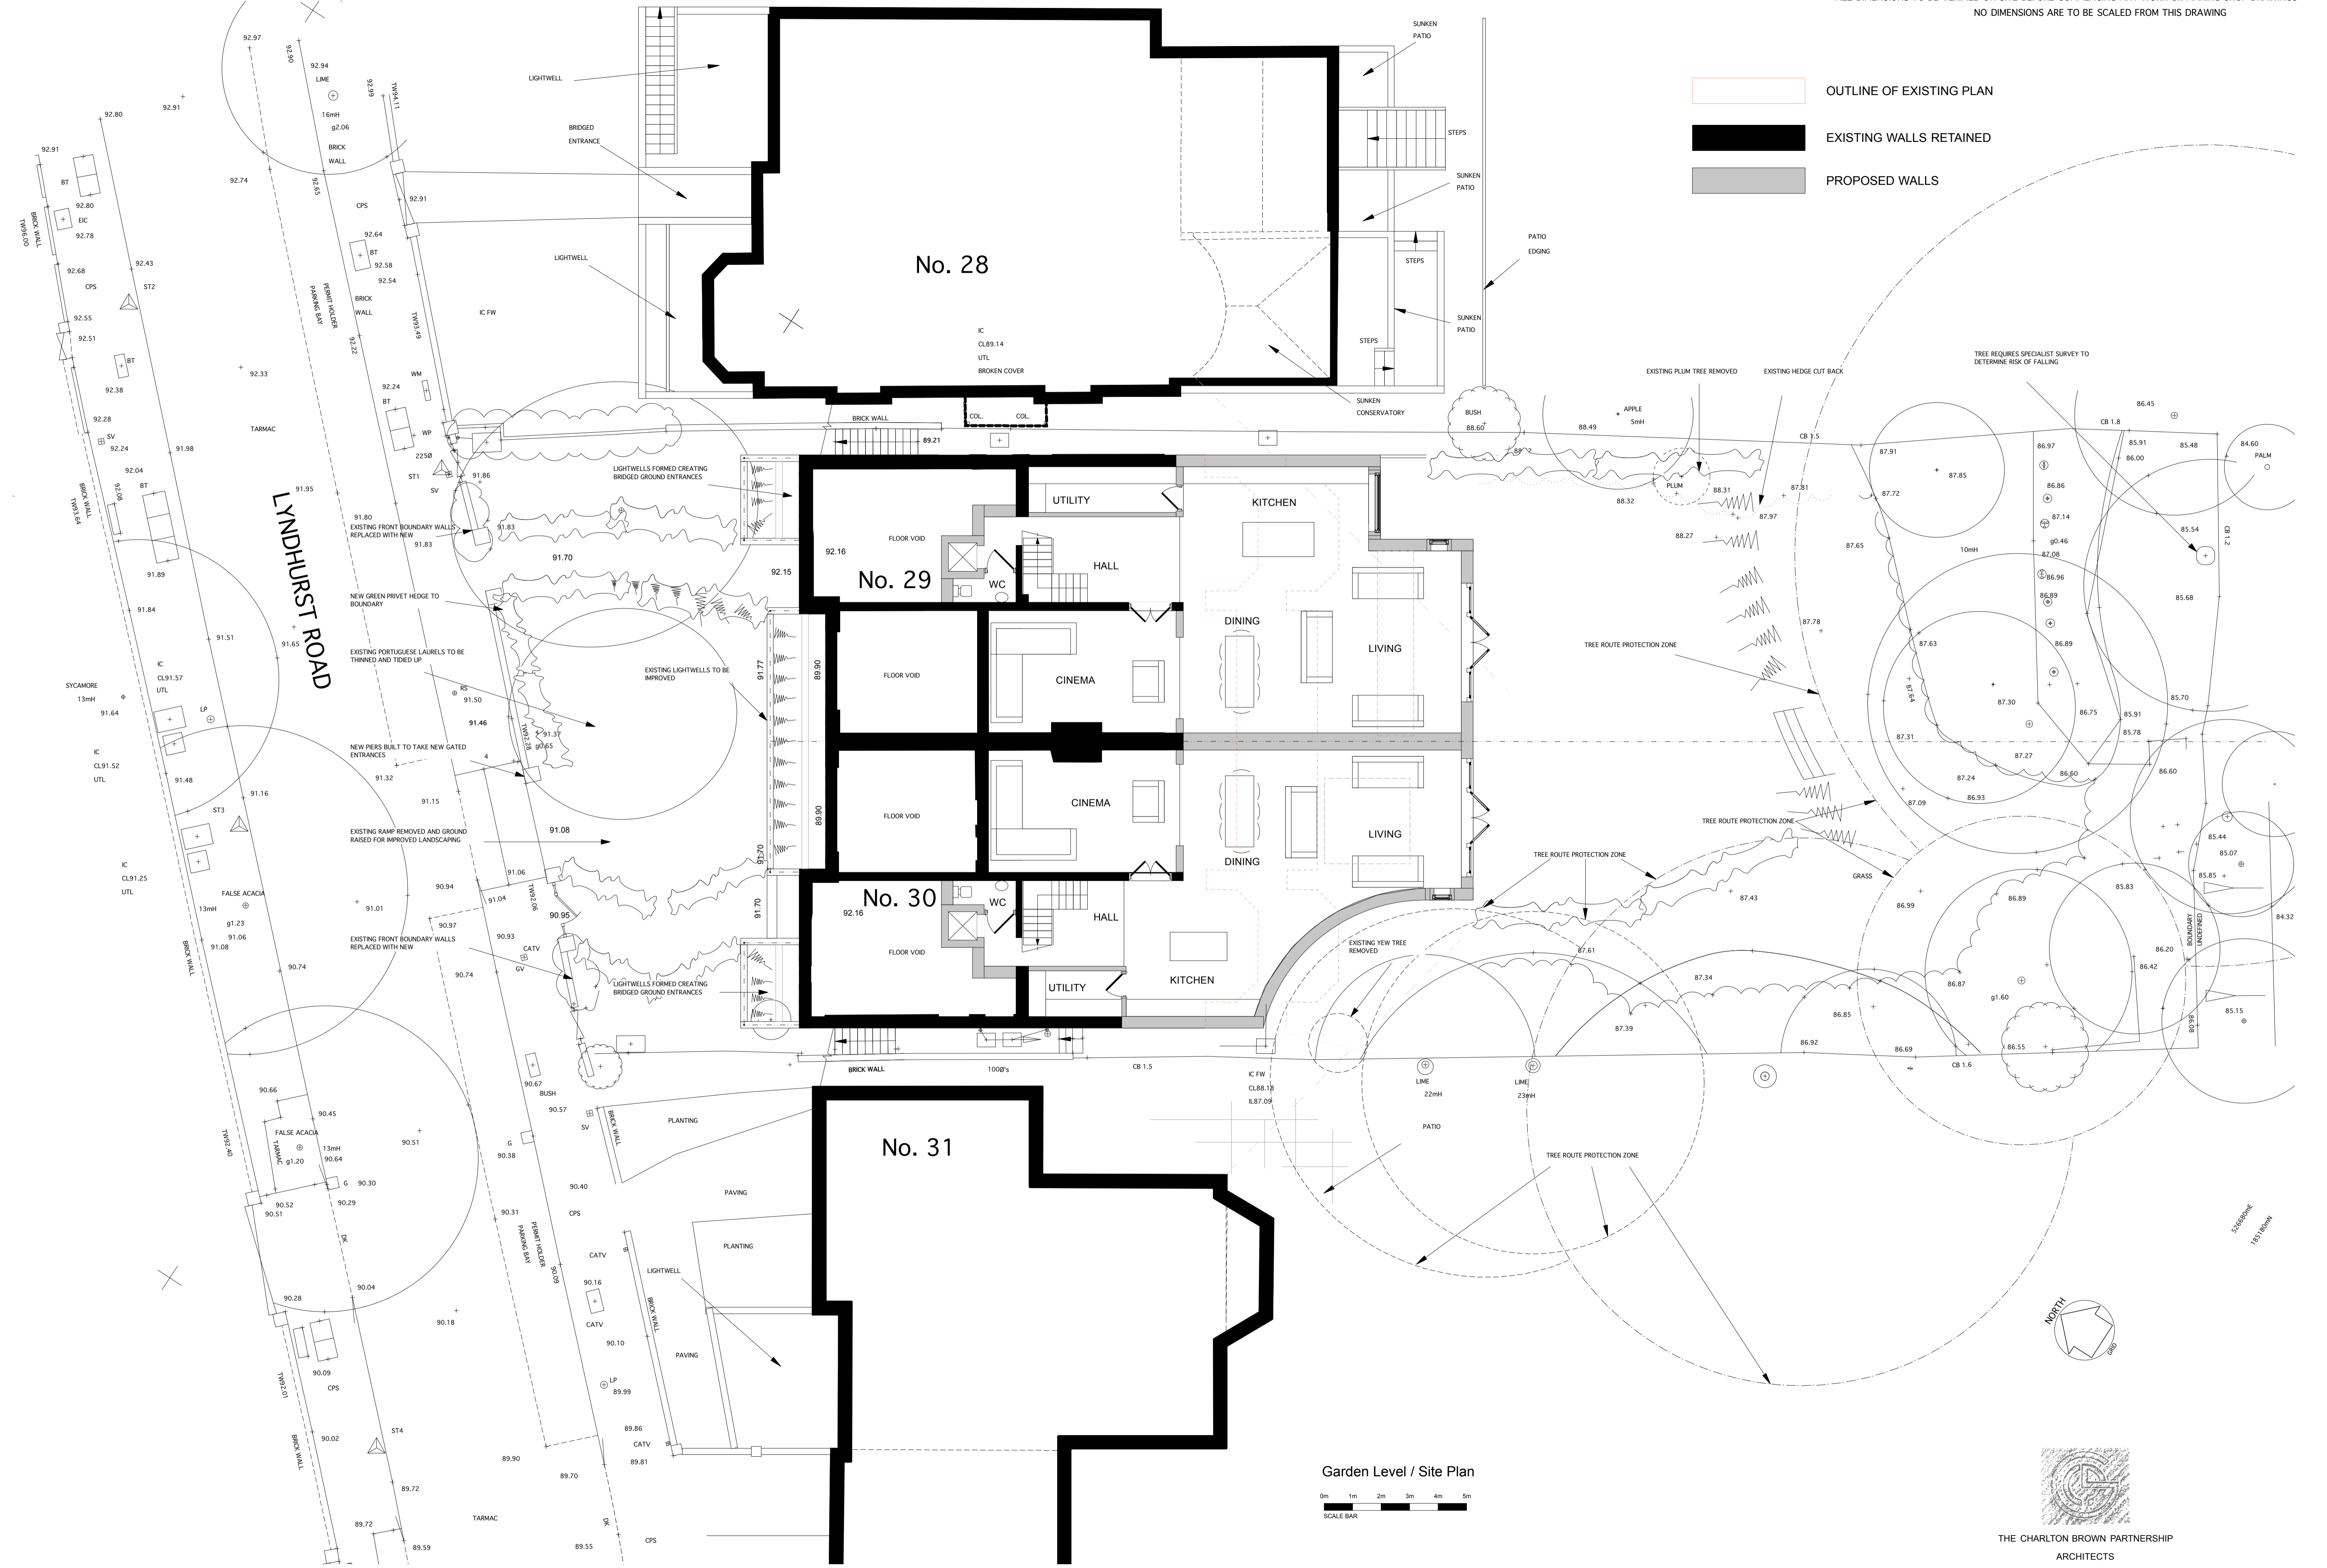


- OUTLINE OF EXISTING PLAN
- EXISTING WALLS RETAINED
- PROPOSED WALLS

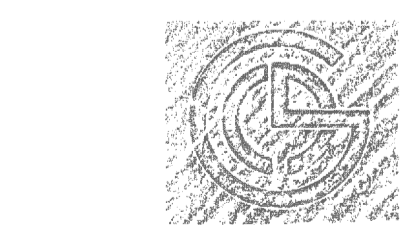

Garden Level / Site Plan  
0m 1m 2m 3m 4m 5m  
SCALE BAR

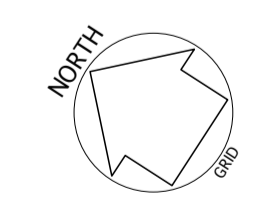

THE CHARLTON BROWN PARTNERSHIP  
ARCHITECTS




The Old Chapel, Shepherds Walk, Hampstead, London, NW3 5UE, T 020 7794 1234, F 020 7435 5085, E office@charltonbrown.com



29 & 30 Lyndhurst Road, Hampstead  
PROPOSED

SITE / GARDEN LEVEL PLAN 1112/AP-20


Date: 06/08/10 Scale: 1:100 @ A1 This drawing is copyright Revisions:



-  OUTLINE OF EXISTING PLAN
-  EXISTING WALLS RETAINED
-  PROPOSED WALLS

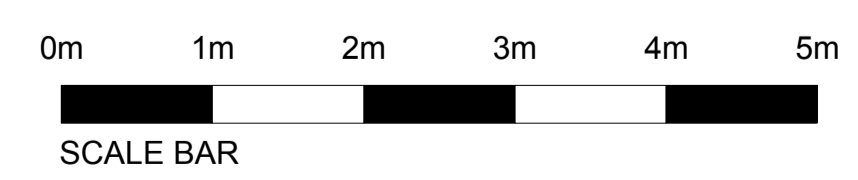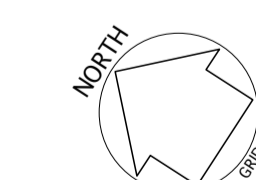

Lower Ground Floor

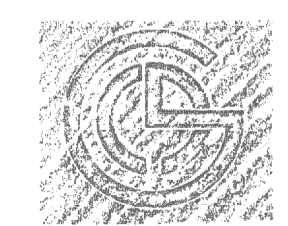


THE CHARLTON BROWN PARTNERSHIP  
ARCHITECTS




The Old Chapel Shepherds Walk Hampstead London NW3 5UE T 020 7794 1234 F 020 7435 5085 E office@charltonbrown.com  
29 & 30 Lyndhurst Road, Hampstead



PROPOSED  
LOWER GROUND FLOOR PLAN

1112/AP-21

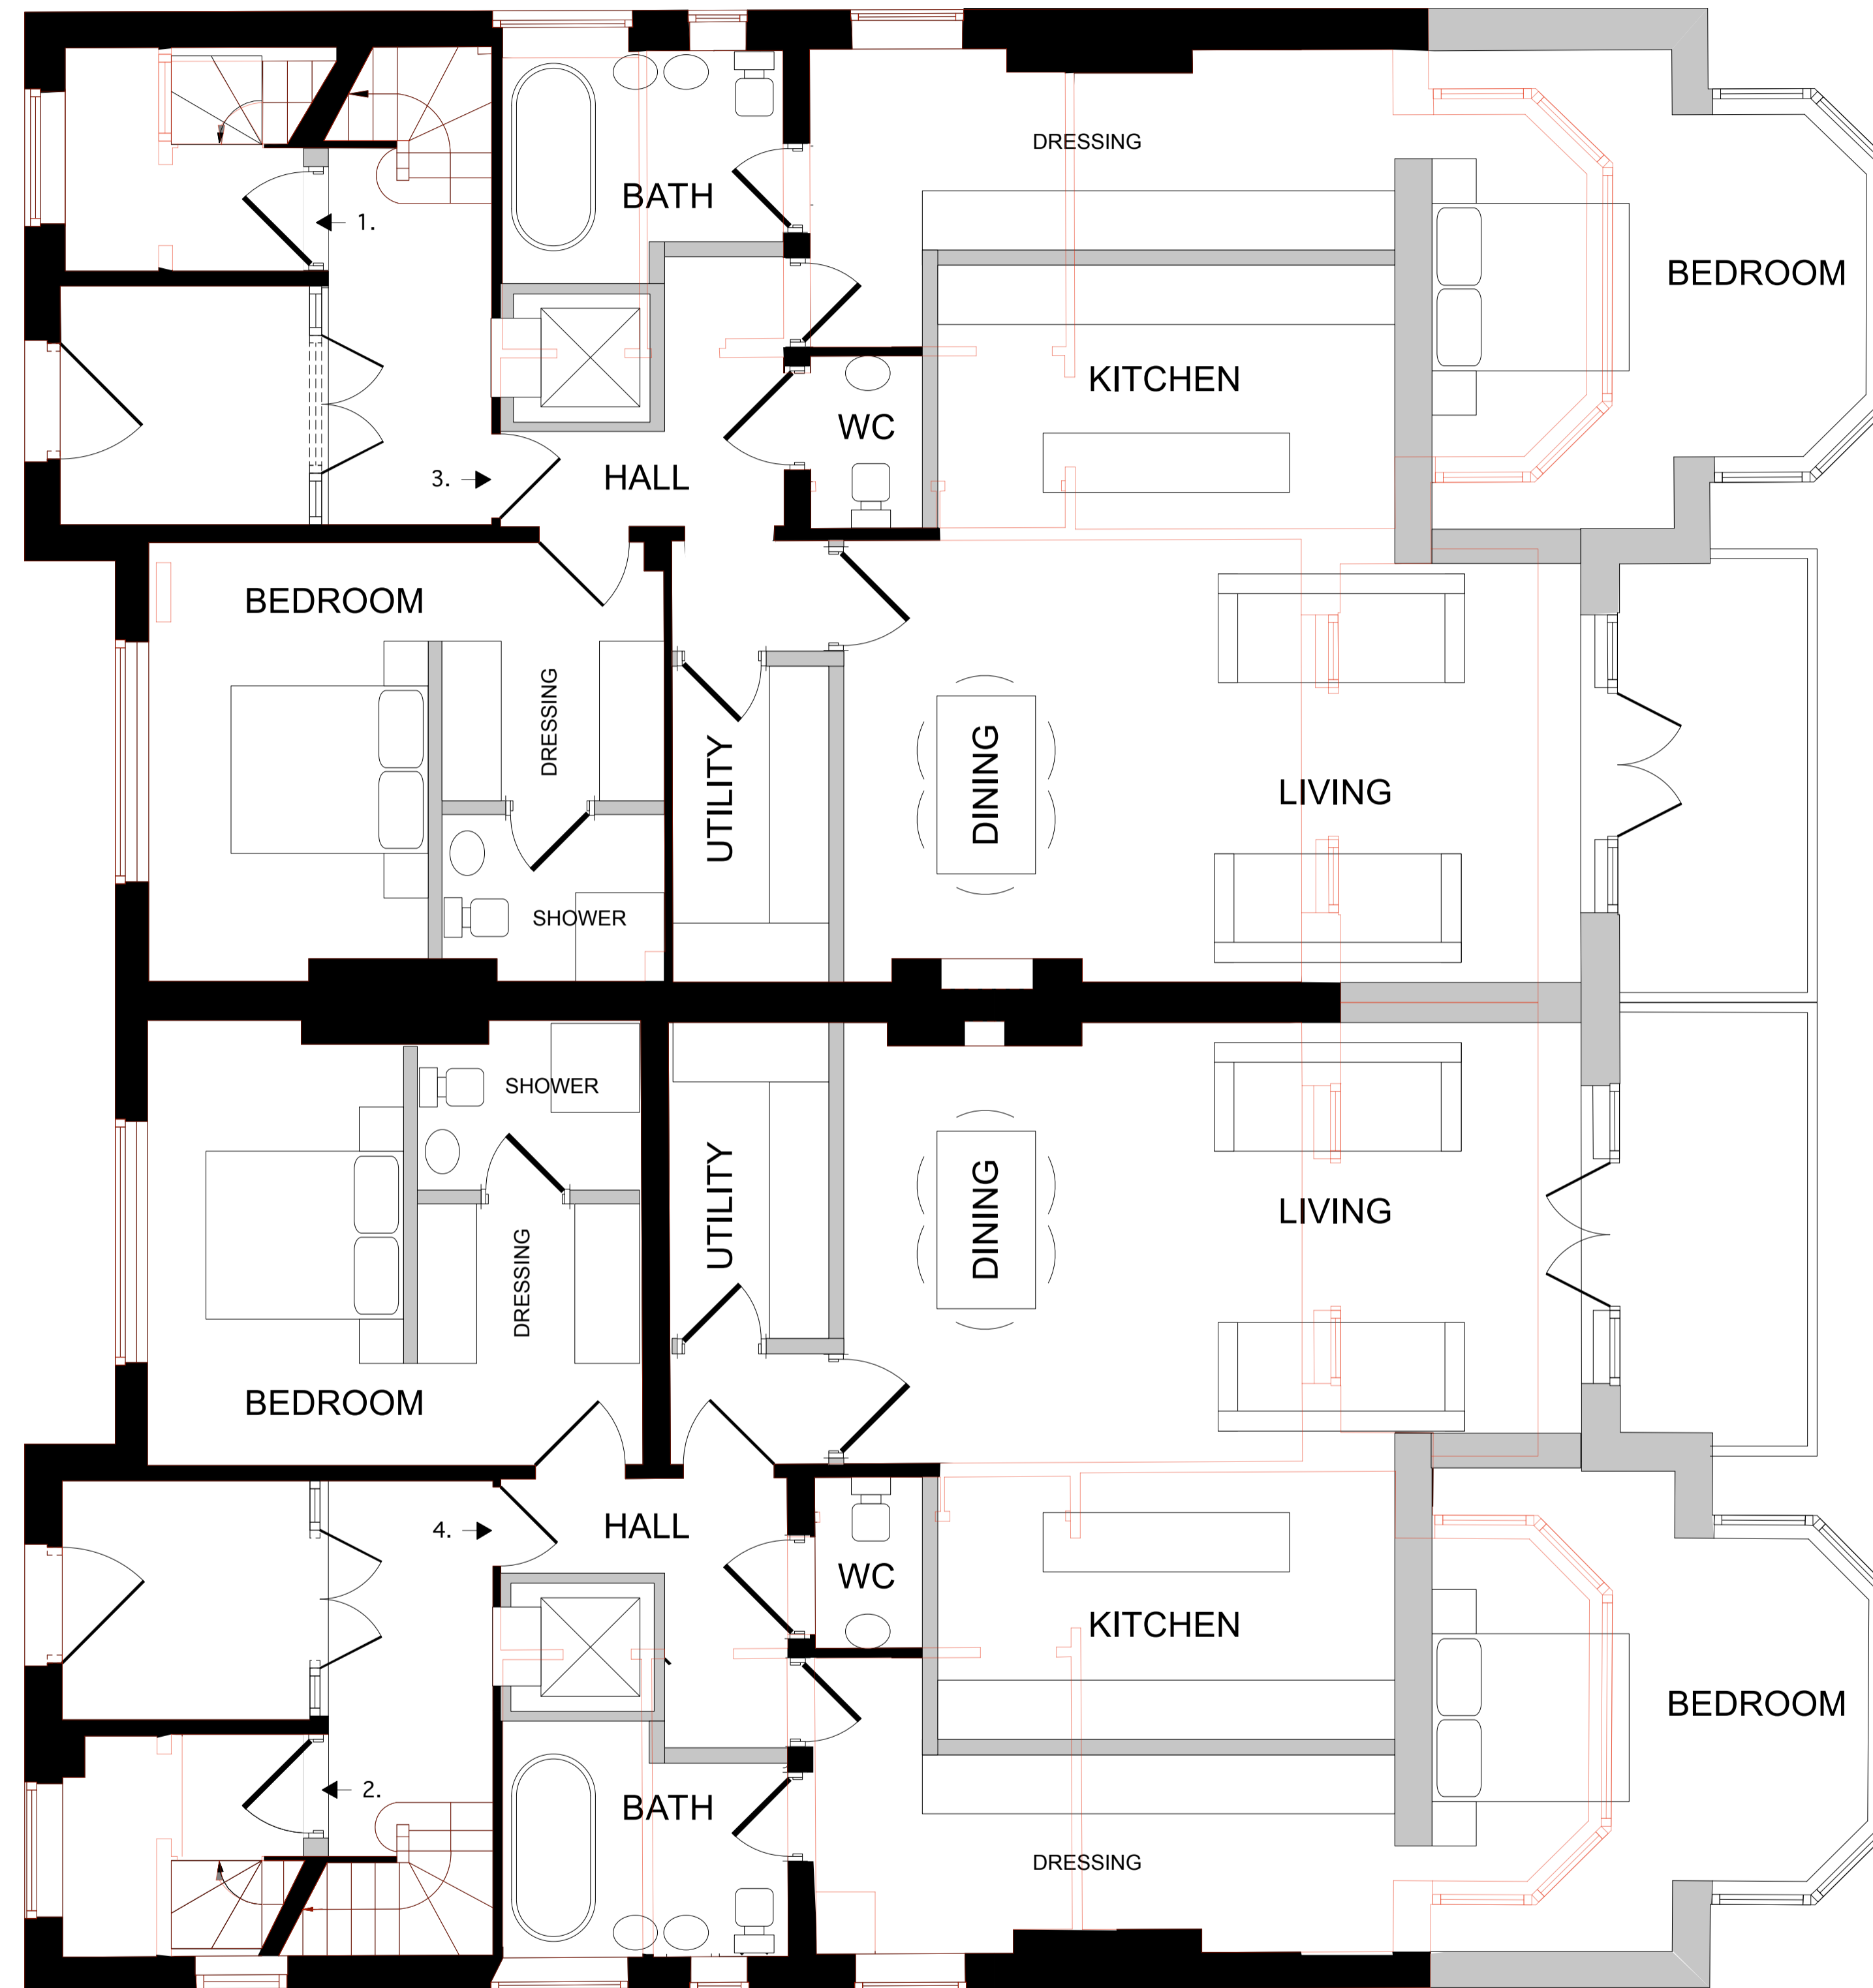
Date: 06/08/10 Scale: 1:50 @ A1 This drawing is copyright Revisions



-  OUTLINE OF EXISTING PLAN
-  EXISTING WALLS RETAINED
-  PROPOSED WALLS

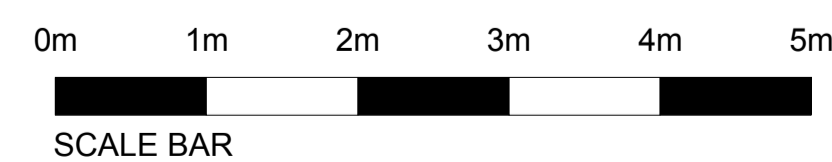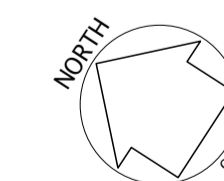

### Upper Ground Floor

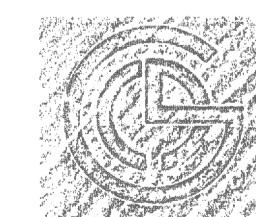

THE CHARLTON BROWN PARTNERSHIP  
ARCHITECTS

The Old Chapel Shepherds Walk Hampstead London NW3 5UE T 020 7794 1234 F 020 7435 5085 E office@charltonbrown.com


29 & 30 Lyndhurst Road, Hampstead




PROPOSED



UPPER GROUND FLOOR PLAN

1112/AP-22

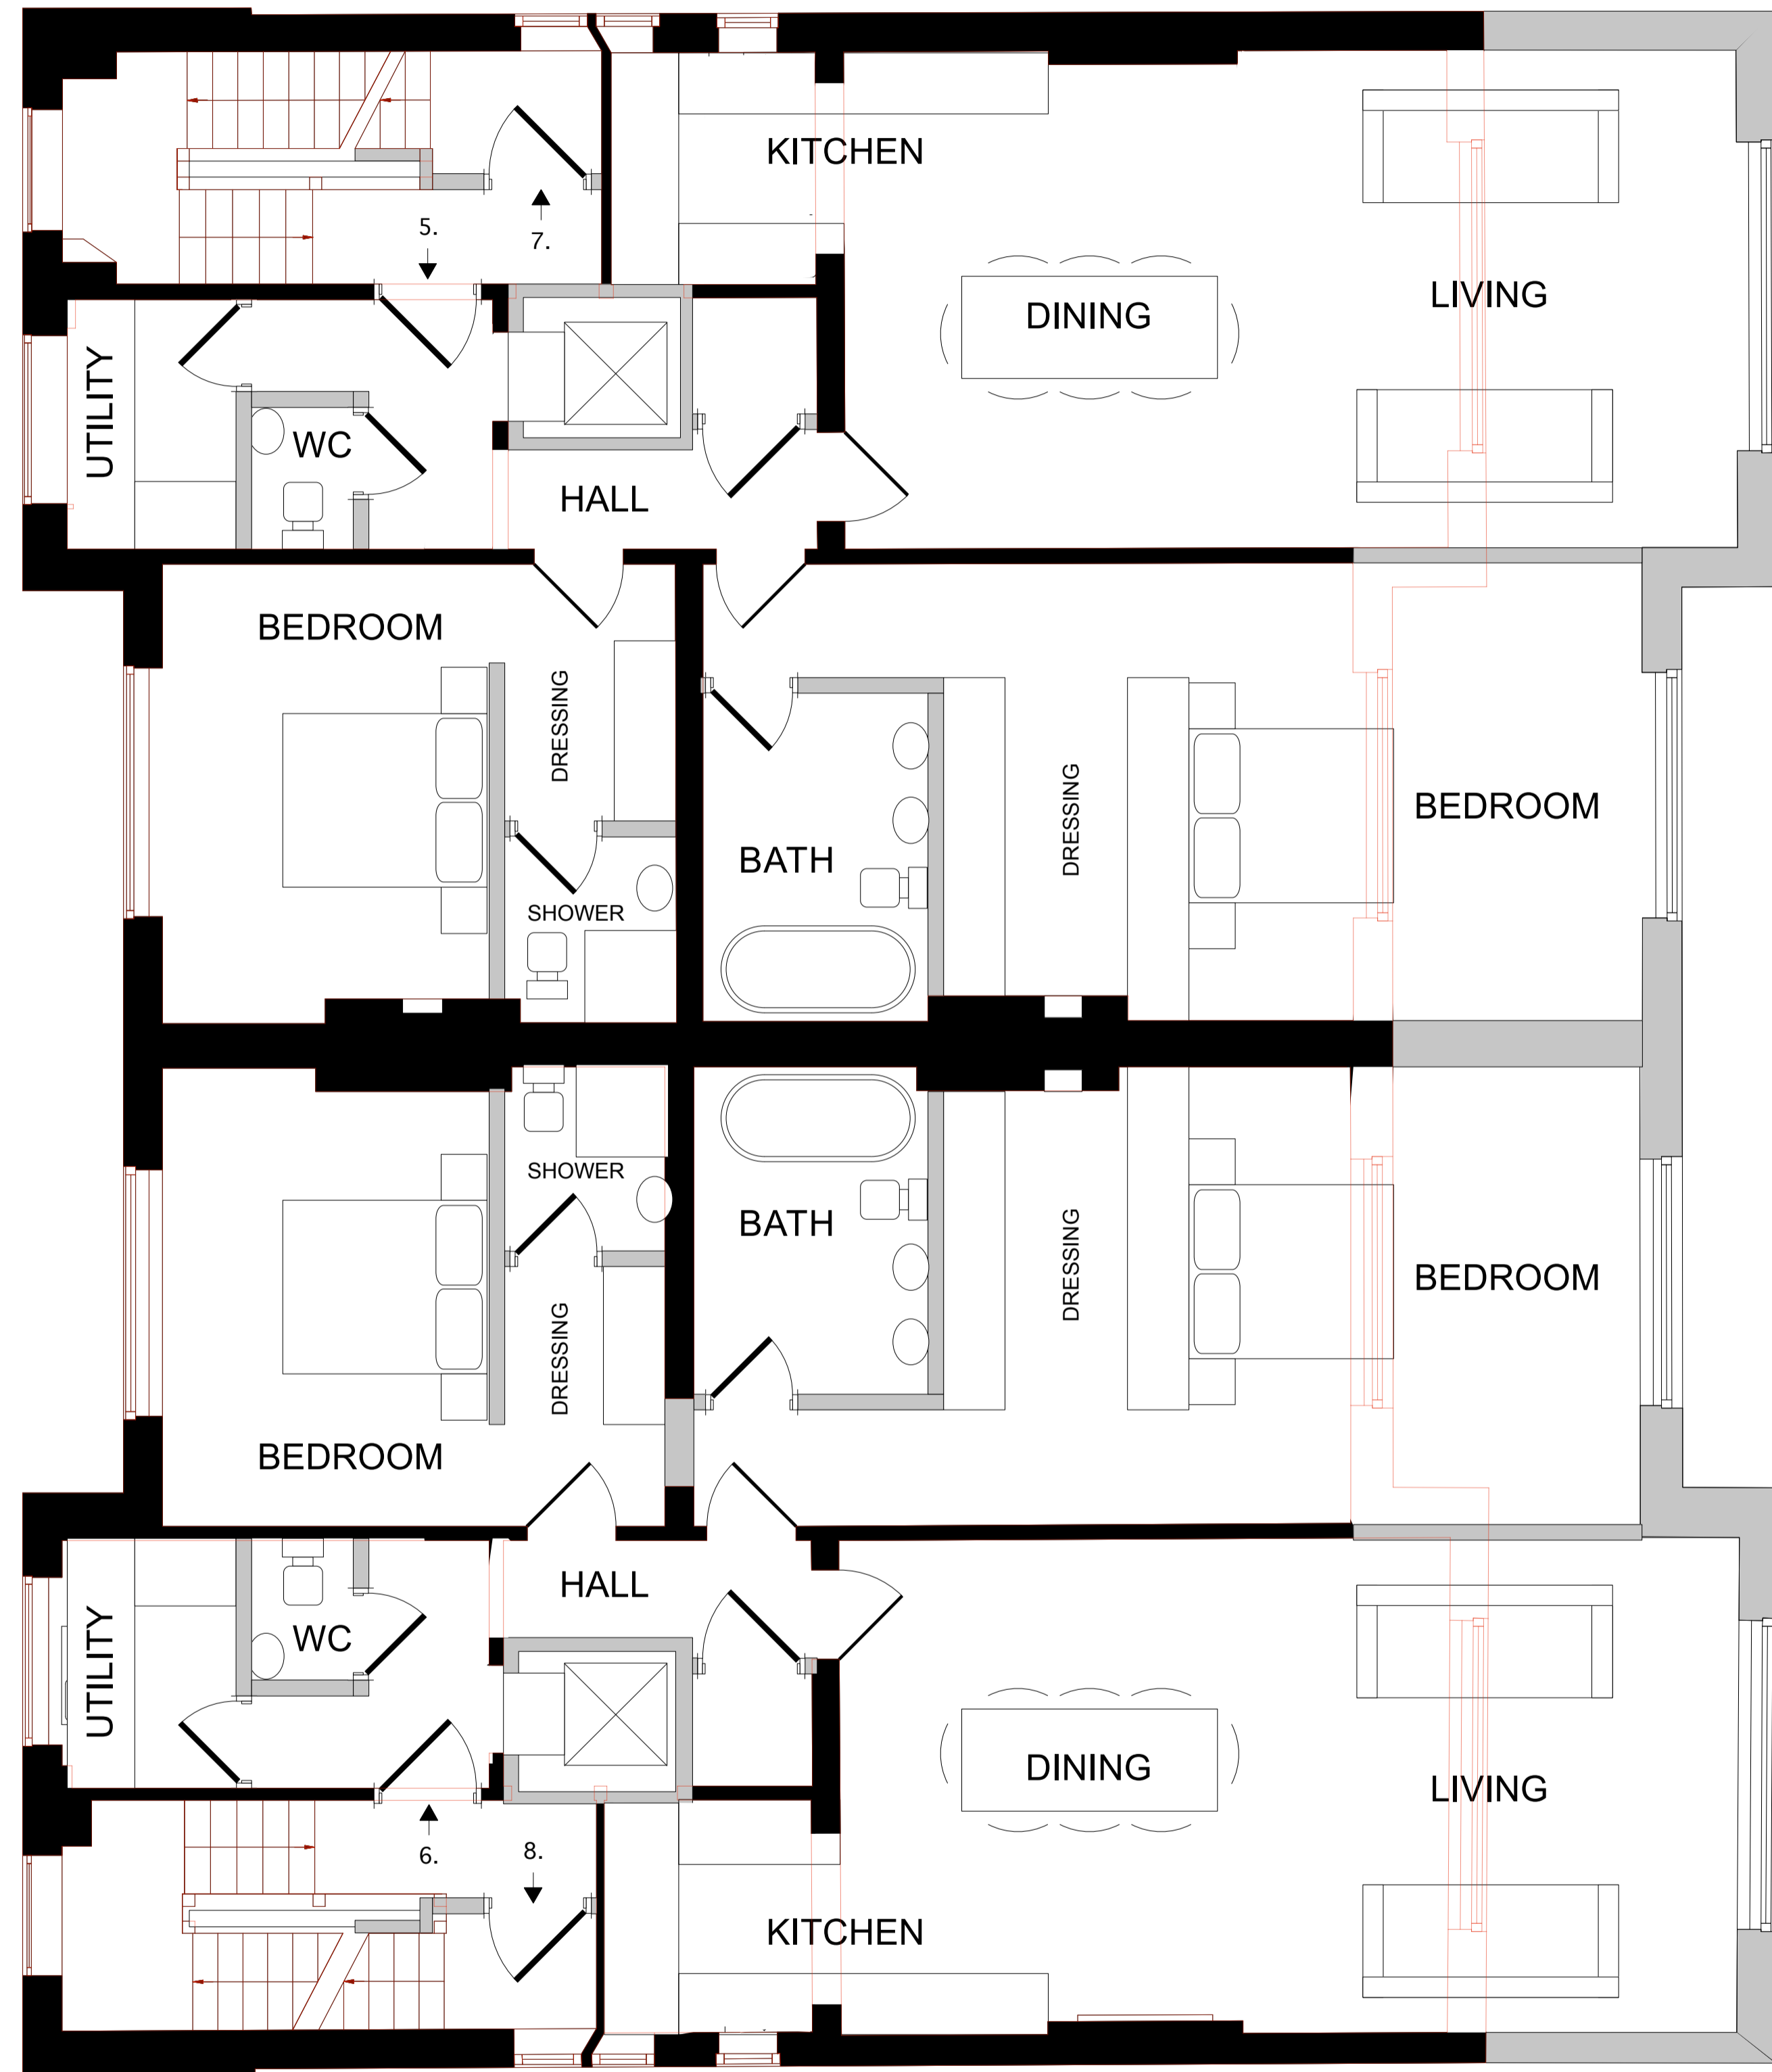Date: 06/08/10 Scale: 1:50 @ A1 This drawing is copyright Revisions



-  OUTLINE OF EXISTING PLAN
-  EXISTING WALLS RETAINED
-  PROPOSED WALLS

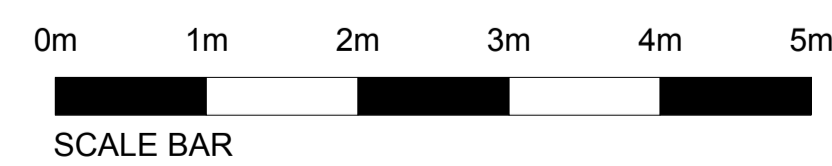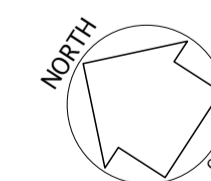

First Floor



THE CHARLTON BROWN PARTNERSHIP  
ARCHITECTS


The Old Chapel Shepherds Walk Hampstead London NW3 5UE T 020 7794 1234 F 020 7435 5085 E office@charltonbrown.com

29 & 30 Lyndhurst Road, Hampstead  
PROPOSED


FIRST FLOOR PLAN

1112/AP-23

Date: 06/08/10 Scale: 1:50 @ A1 This drawing is copyright Revisions


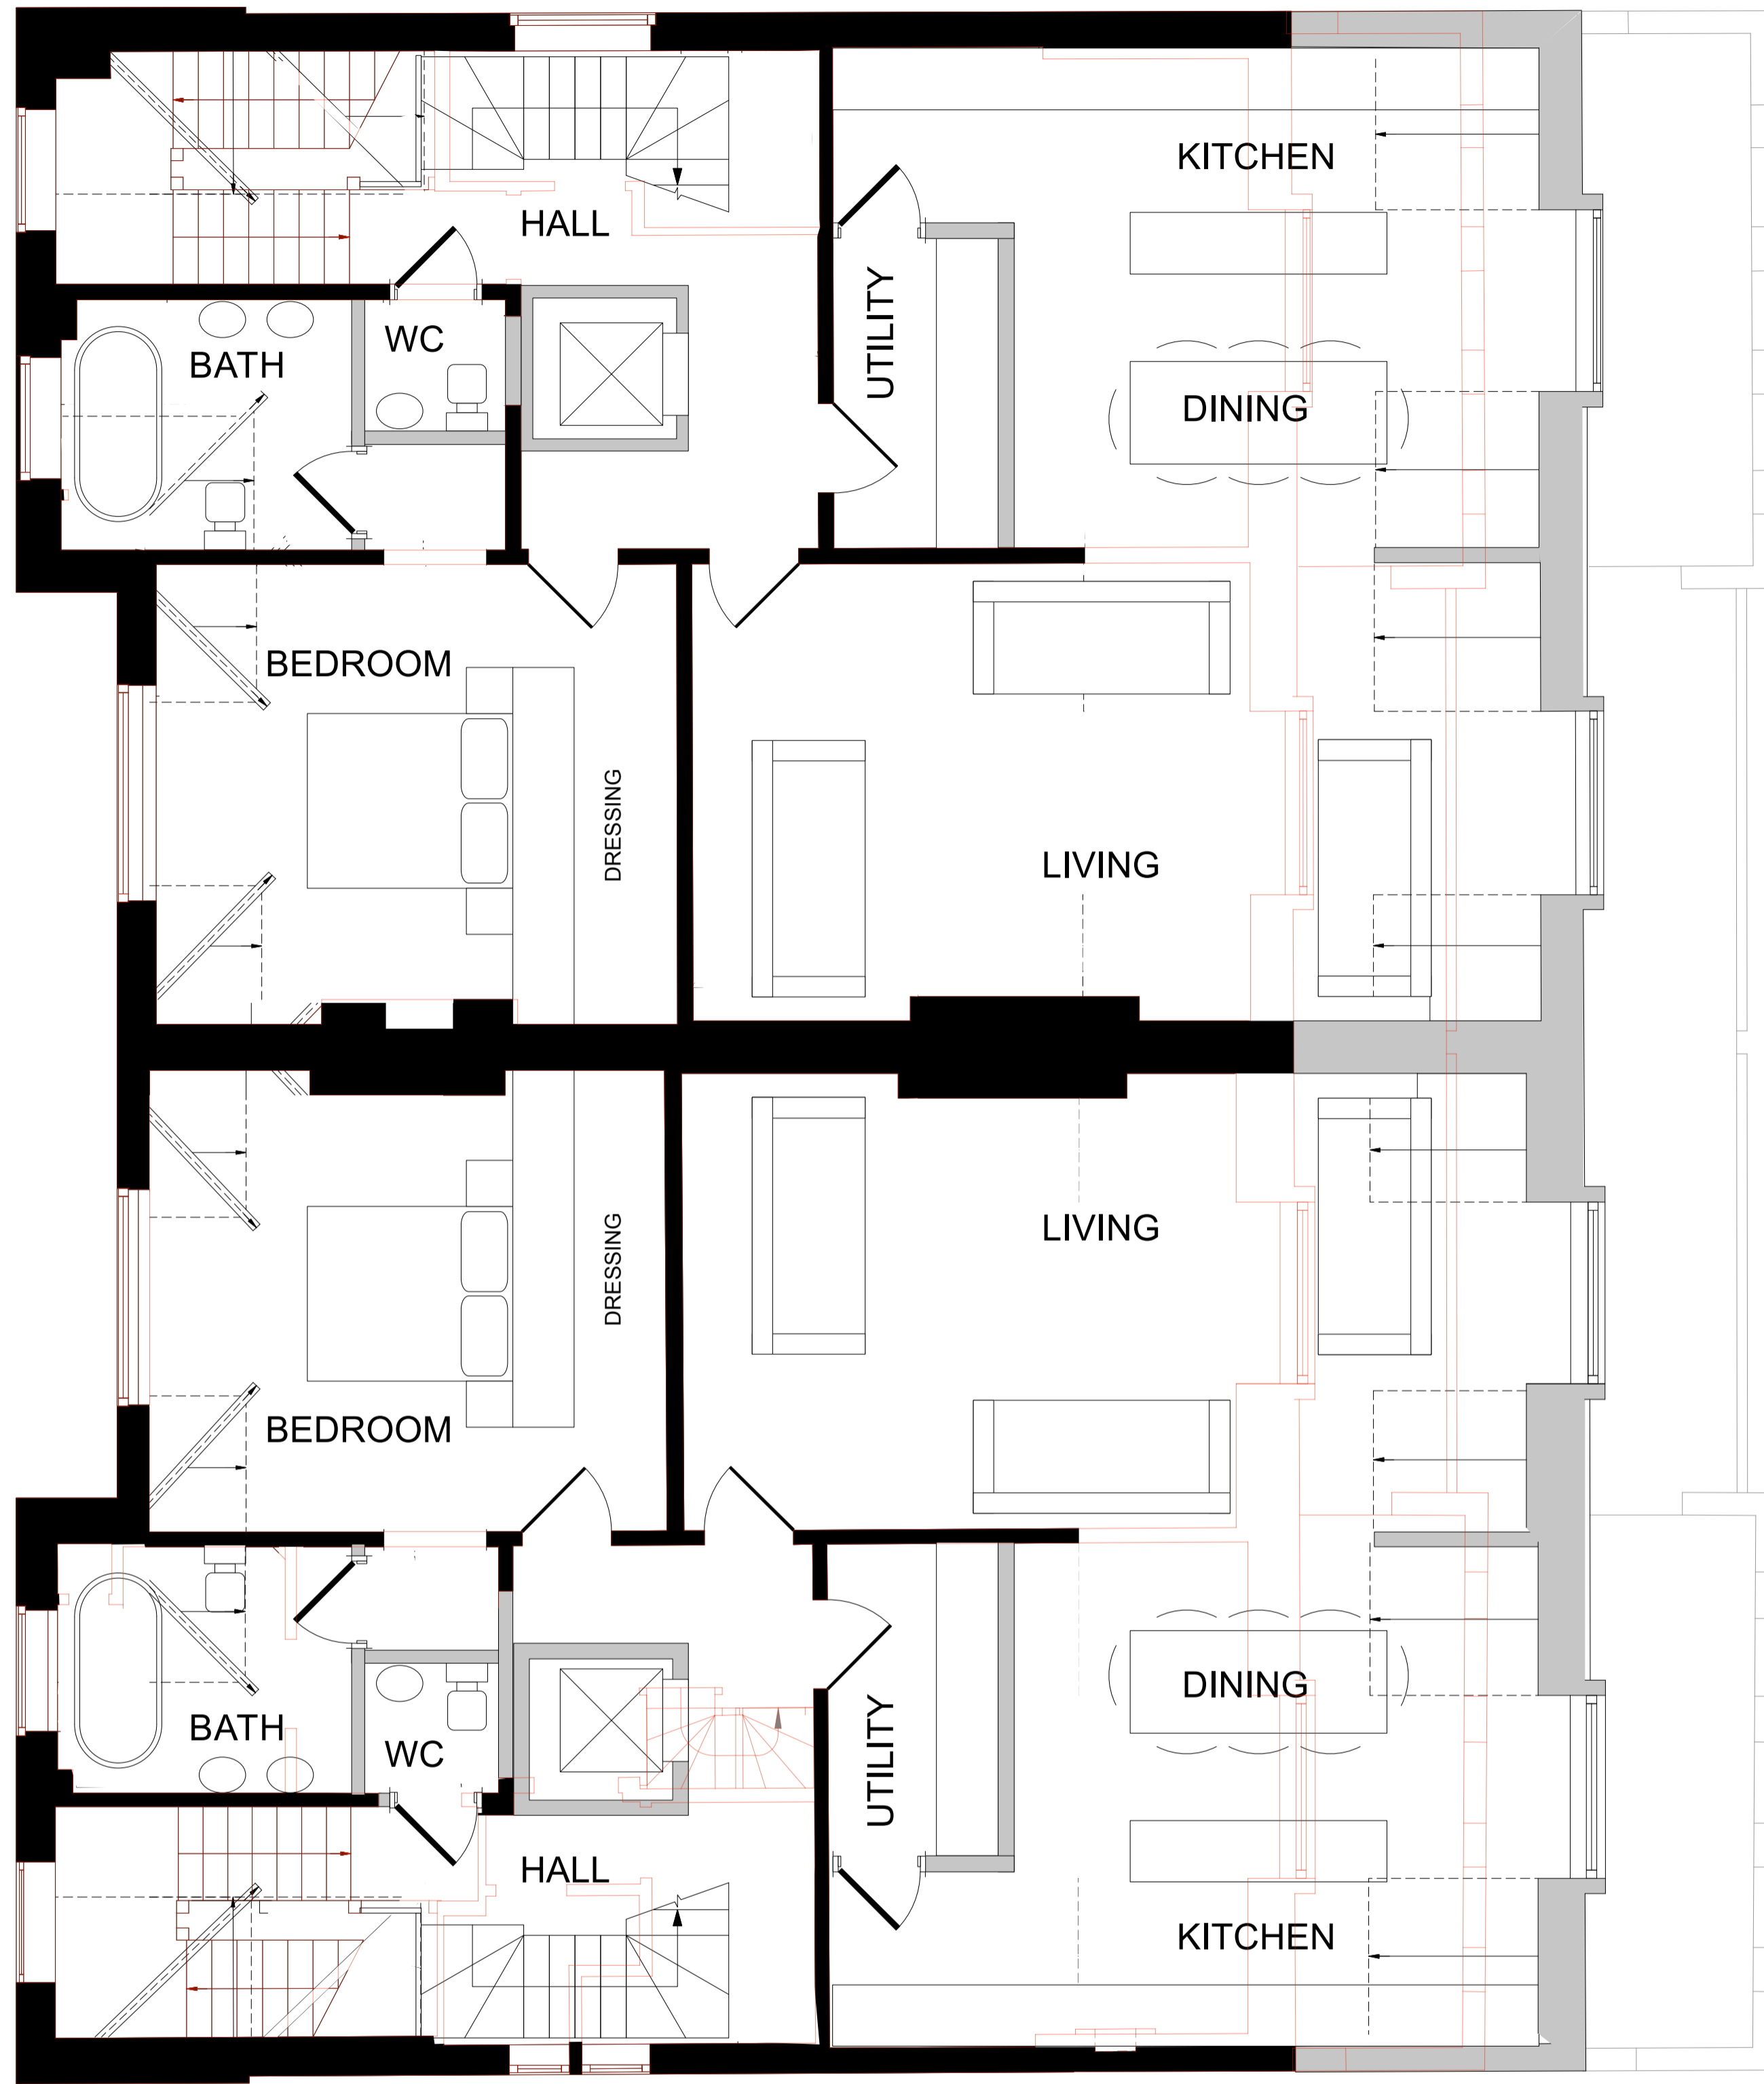


Second Floor

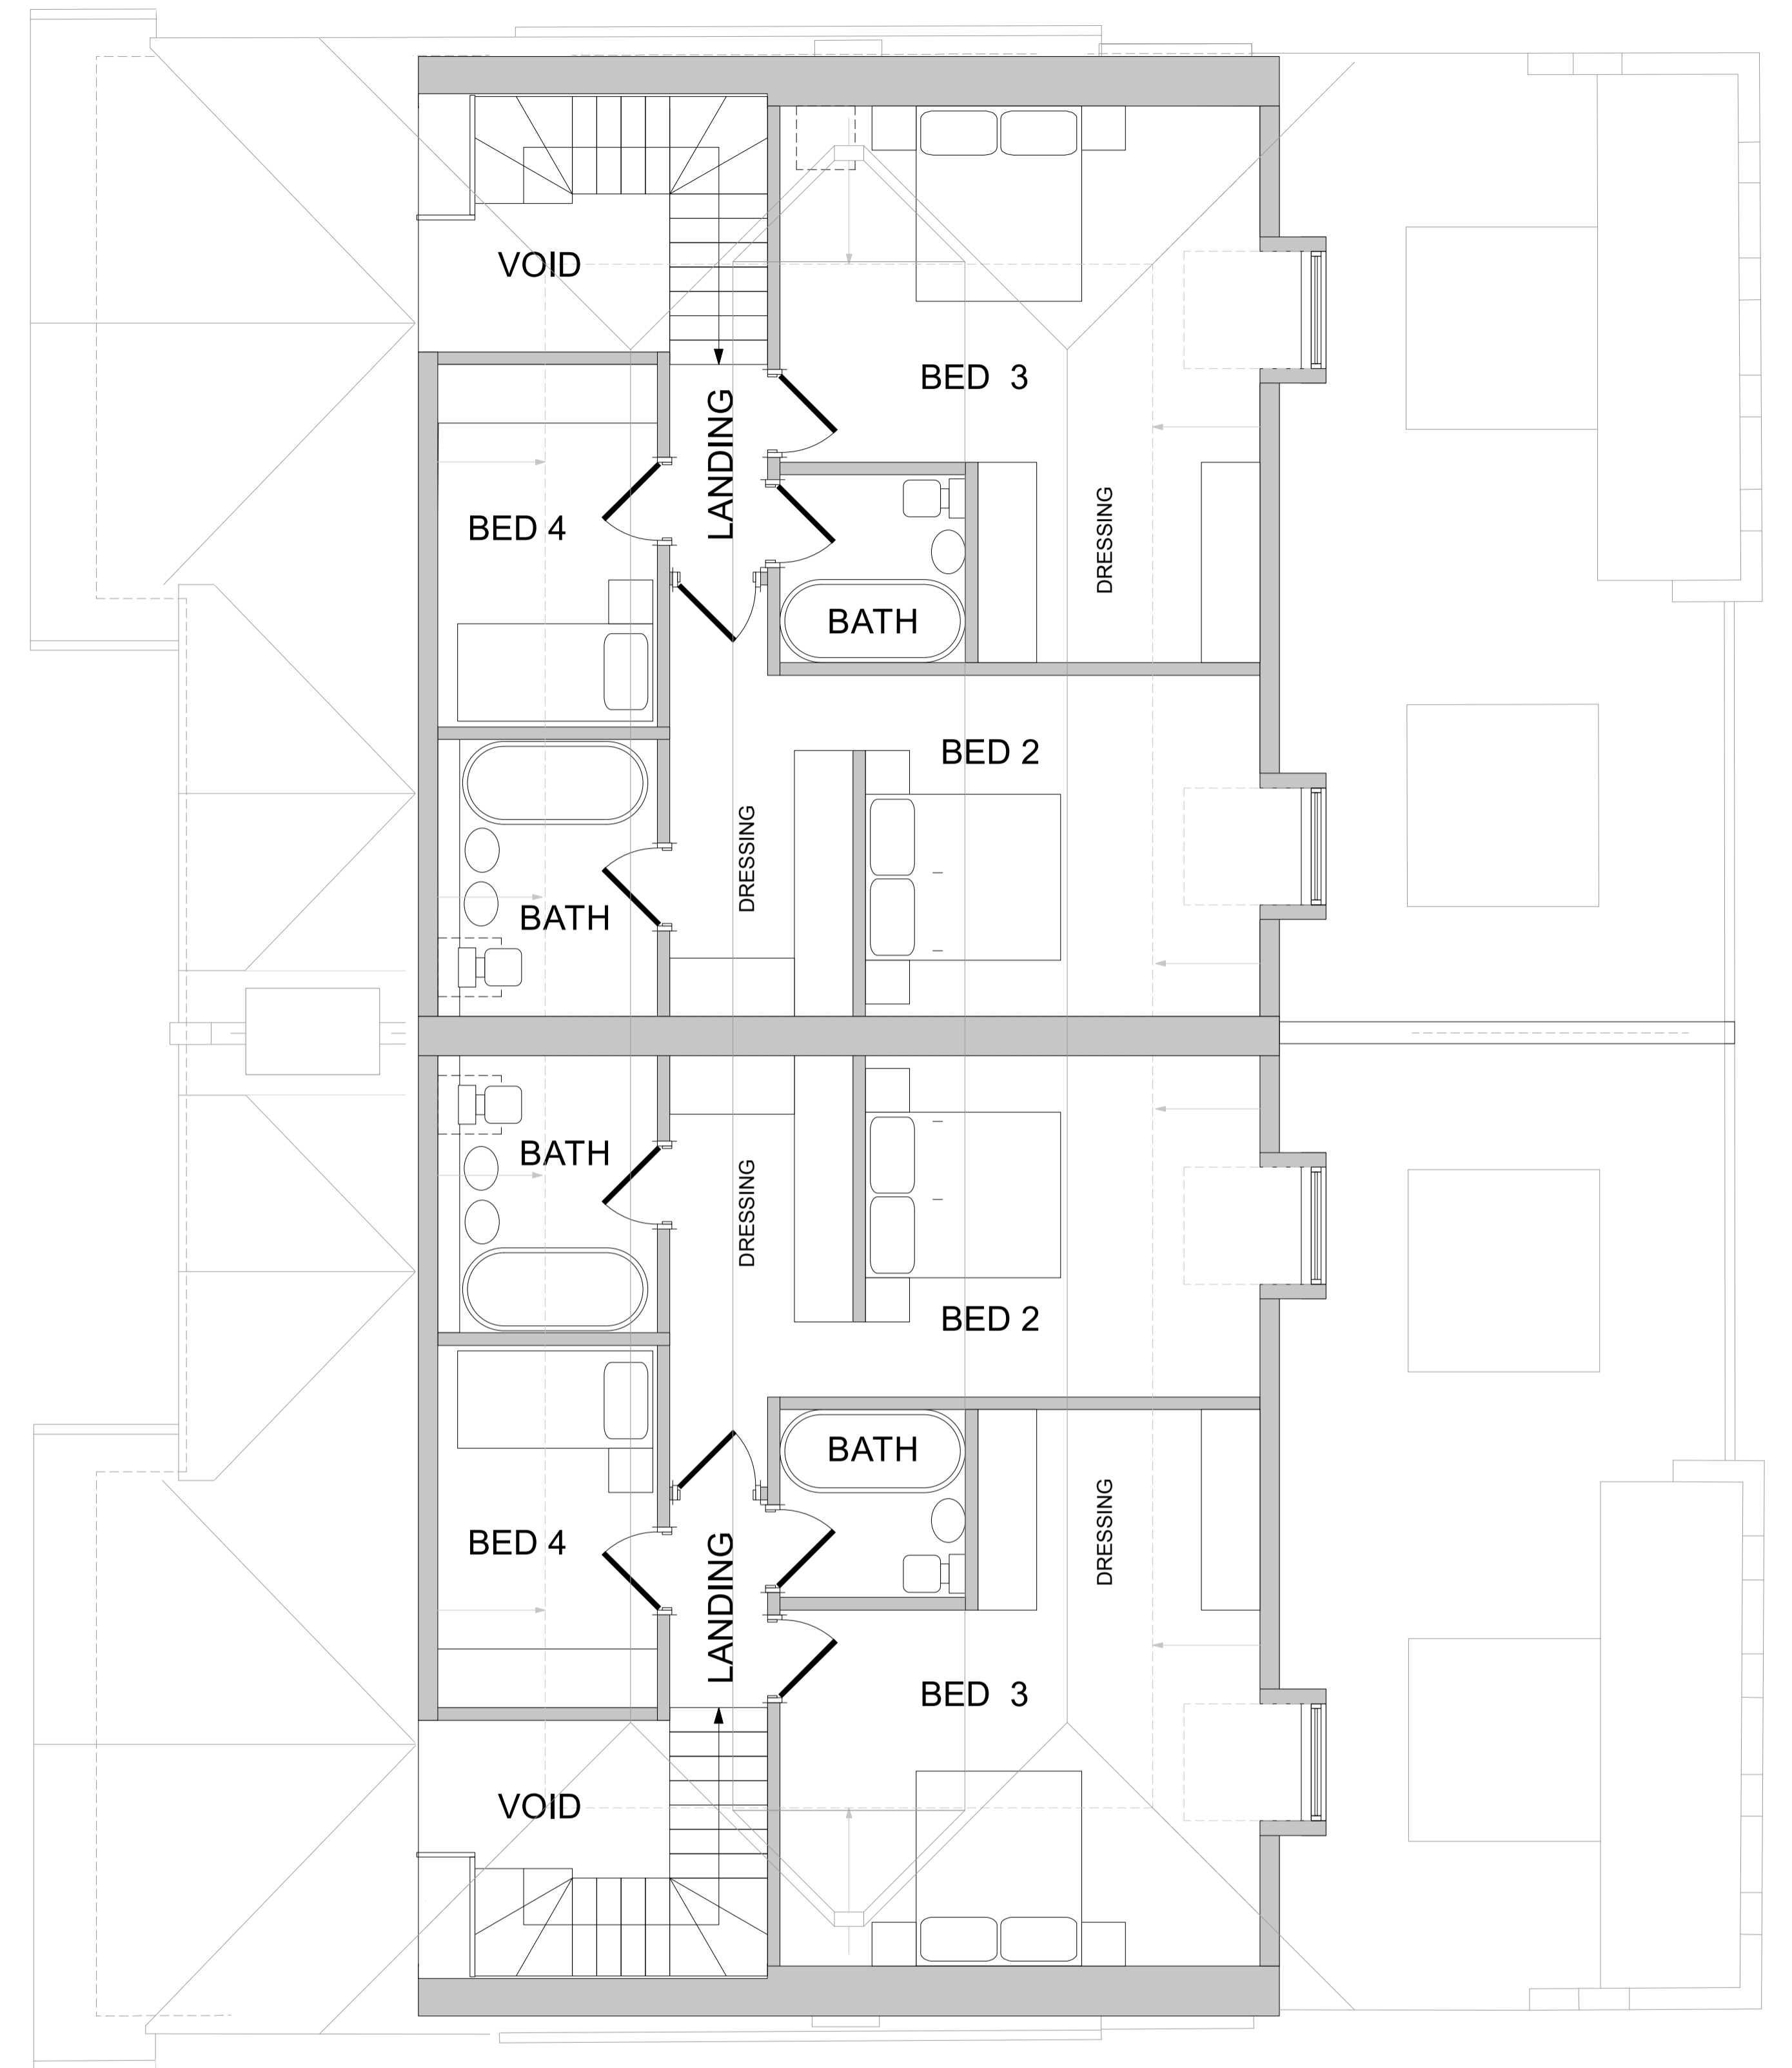

Attic Floor

- OUTLINE OF EXISTING PLAN
- EXISTING WALLS RETAINED
- PROPOSED WALLS

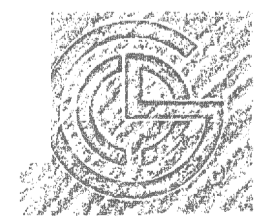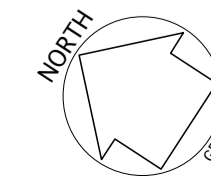

THE CHARLTON BROWN PARTNERSHIP  
ARCHITECTS

The Old Chapel, Shepherds Walk, Hampstead, London, NW3 5UE, T 020 7794 1234, F 020 7435 5085, E office@charltonbrown.com

29 & 30 Lyndhurst Road, Hampstead

PROPOSED

SECOND / ATTIC FLOOR PLANS

Date: 06/08/10

Scale: 1:50 @ A1


This drawing is copyright

1112/AP-24

Revisions



Proposed Front Elevation A (Street Scene)

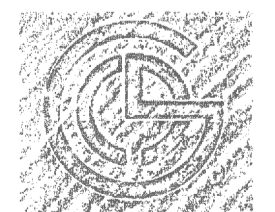

THE CHARLTON BROWN PARTNERSHIP  
ARCHITECTS

The Old Chapel Shepherds Walk Hampstead London NW3 5UE T 020 7794 1234 F 020 7435 5085 E office@charltonbrown.com


29 & 30 Lyndhurst Road, Hampstead

PROPOSED


FRONT ELEVATION

1112/AP-25

Date: 06/08/10 Scale: 1:50 @ A1 This drawing is copyright Revisions

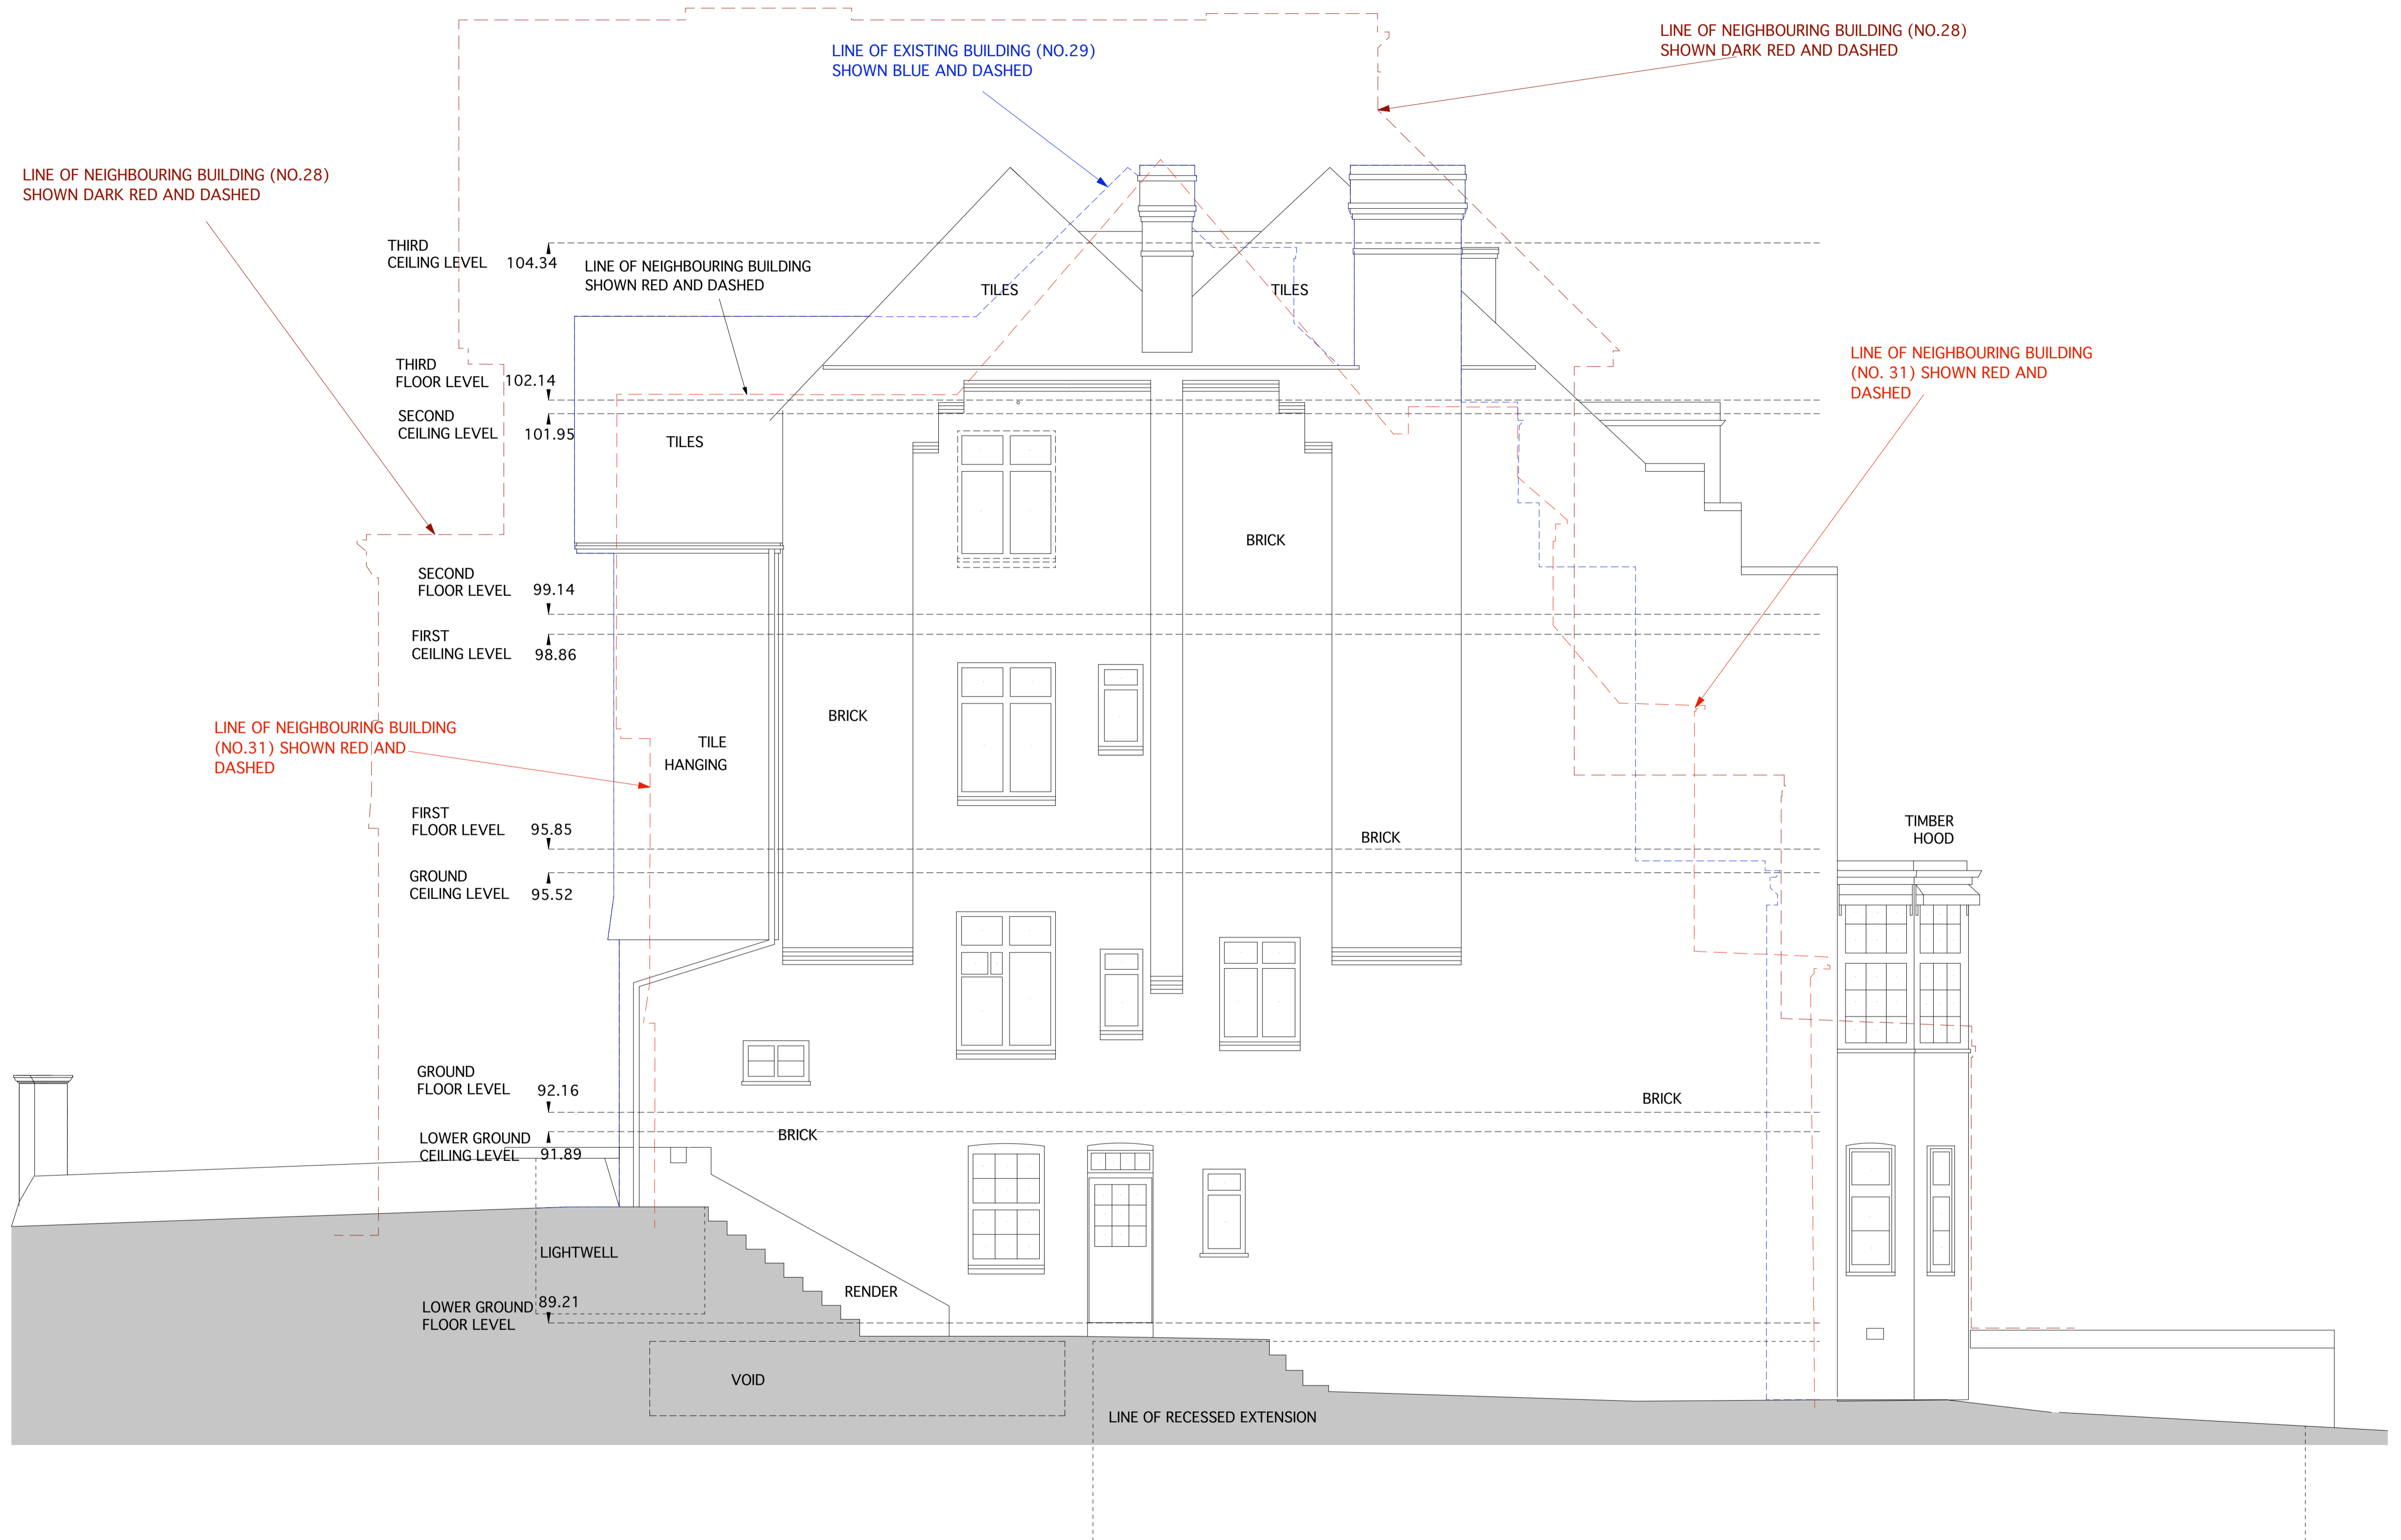

Proposed Side Elevation B

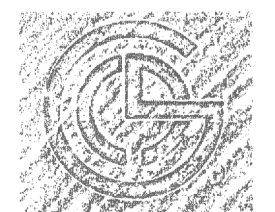

THE CHARLTON BROWN PARTNERSHIP  
ARCHITECTS

The Old Chapel Shepherds Walk Hampstead London NW3 5UE T 020 7794 1234 F 020 7435 5085 E office@charltonbrown.com

29 & 30 Lyndhurst Road, Hampstead

PROPOSED

SIDE ELEVATION


Date: 06/08/10 Scale: 1:50 @ A1 This drawing is copyright

1112/AP-26

Revisions



### Proposed Rear Elevation C

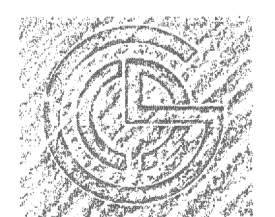

THE CHARLTON BROWN PARTNERSHIP  
ARCHITECTS

The Old Chapel Shepherds Walk Hampstead London NW3 5UE T 020 7794 1234 F 020 7435 5085 E office@charltonbrown.com

29 & 30 Lyndhurst Road, Hampstead


PROPOSED

REAR ELEVATION


1112/AP-27

Date: 06/08/10 Scale: 1:50 @ A1 This drawing is copyright Revisions



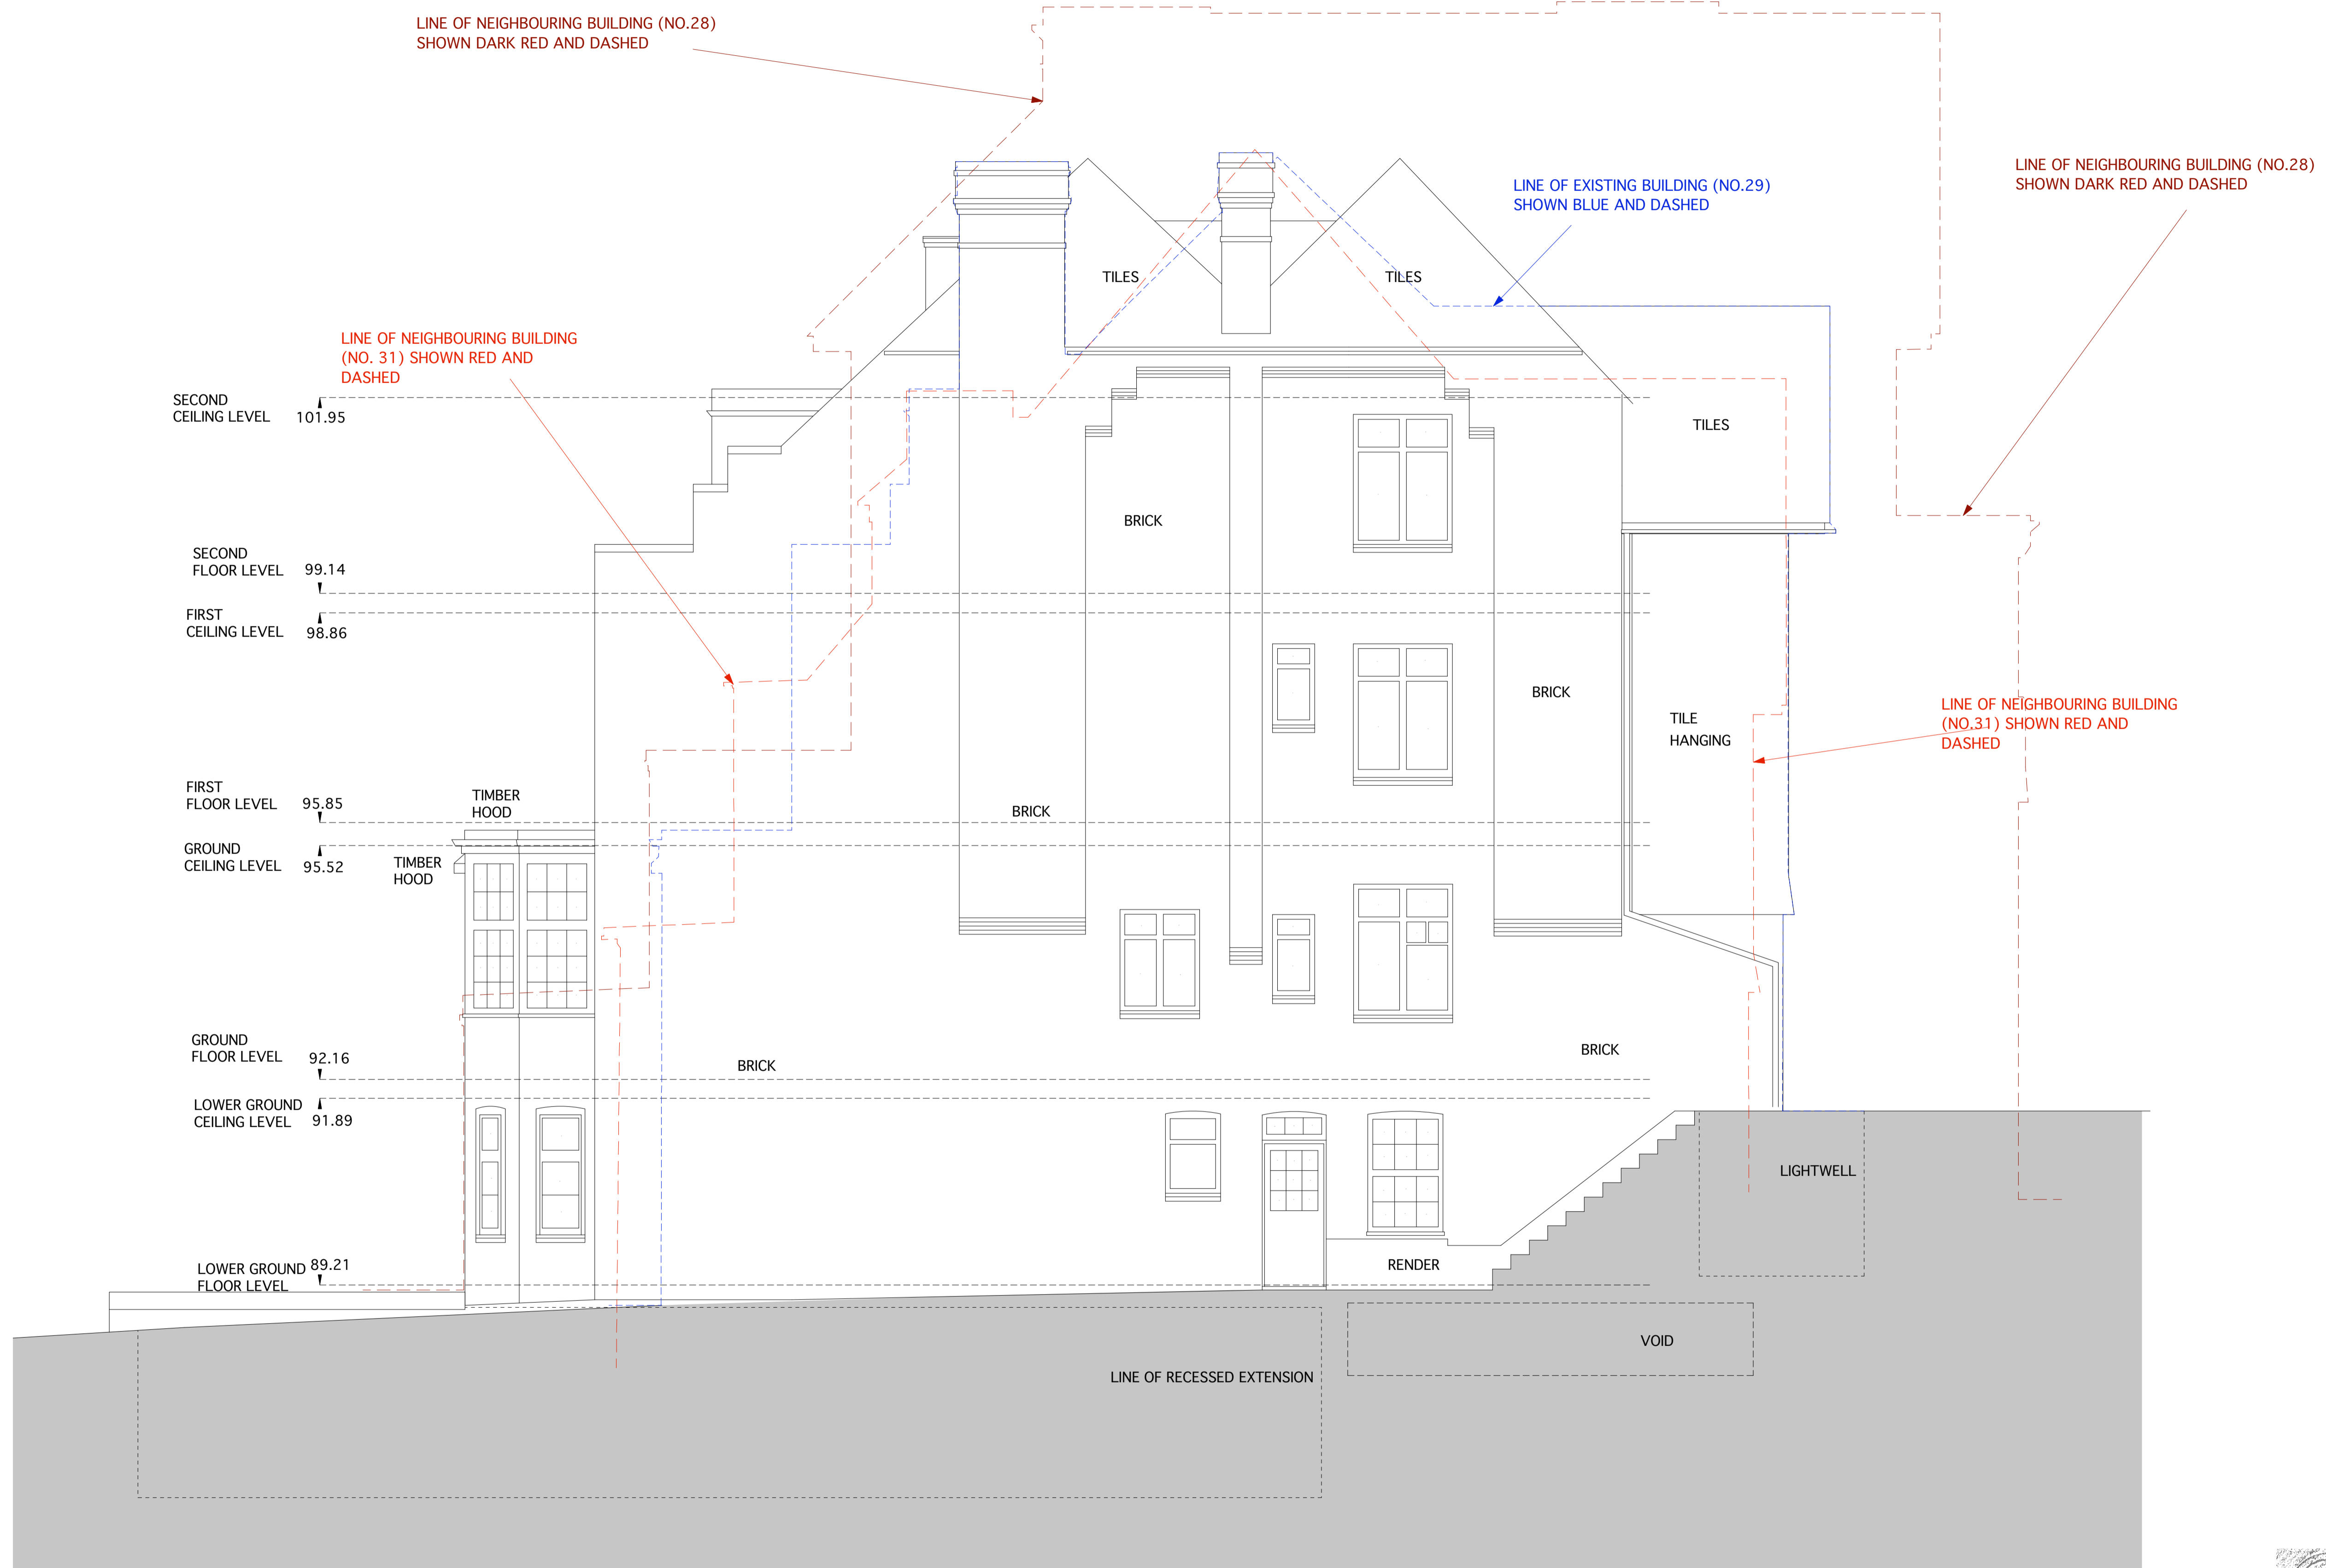

Proposed Side Elevation D

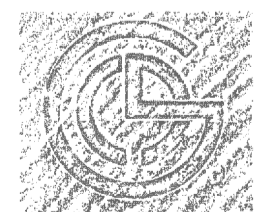

THE CHARLTON BROWN PARTNERSHIP  
ARCHITECTS

The Old Chapel Shepherds Walk Hampstead London NW3 5UE T 020 7794 1234 F 020 7435 5085 E office@charltonbrown.com

29 & 30 Lyndhurst Road, Hampstead

PROPOSED

SIDE ELEVATION


1112/AP-28

Date: 06/08/10 Scale: 1:50 @ A1 This drawing is copyright Revisions



DATUM 84.00m A.O.D.

SECTION A-A

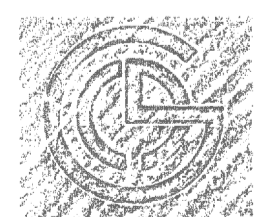

THE CHARLTON BROWN PARTNERSHIP  
ARCHITECTS

The Old Chapel Shepherds Walk Hampstead London NW3 5UE T 020 7794 1234 F 020 7435 5085 E office@charltonbrown.com

29 & 30 Lyndhurst Road, Hampstead

PROPOSED  
SECTION A-A

1112/AP-29 A

Date: 06/08/10 Scale: 1:50 @ A1 This drawing is copyright Revisions