



DO NOT SCALE OFF THIS DRAWING
 ALL AMBIGUITIES OR DISCREPANCIES
 TO BE REPORTED TO ARCHITECT
 BEFORE COMMENCING


Notes

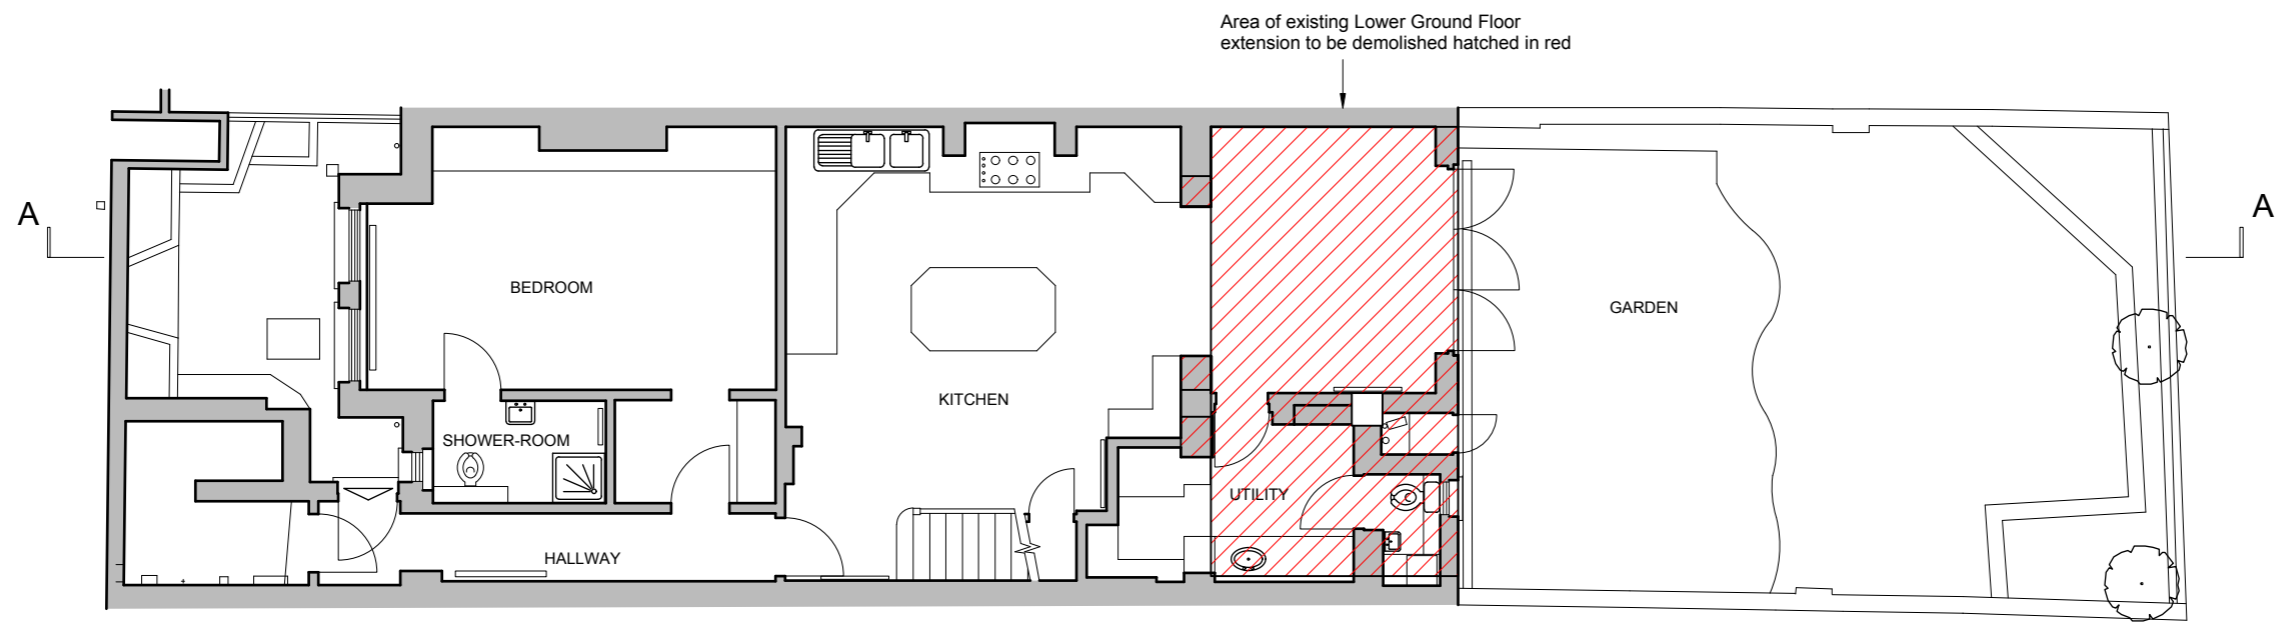

LOWER GROUND FLOOR PLAN - EXISTING

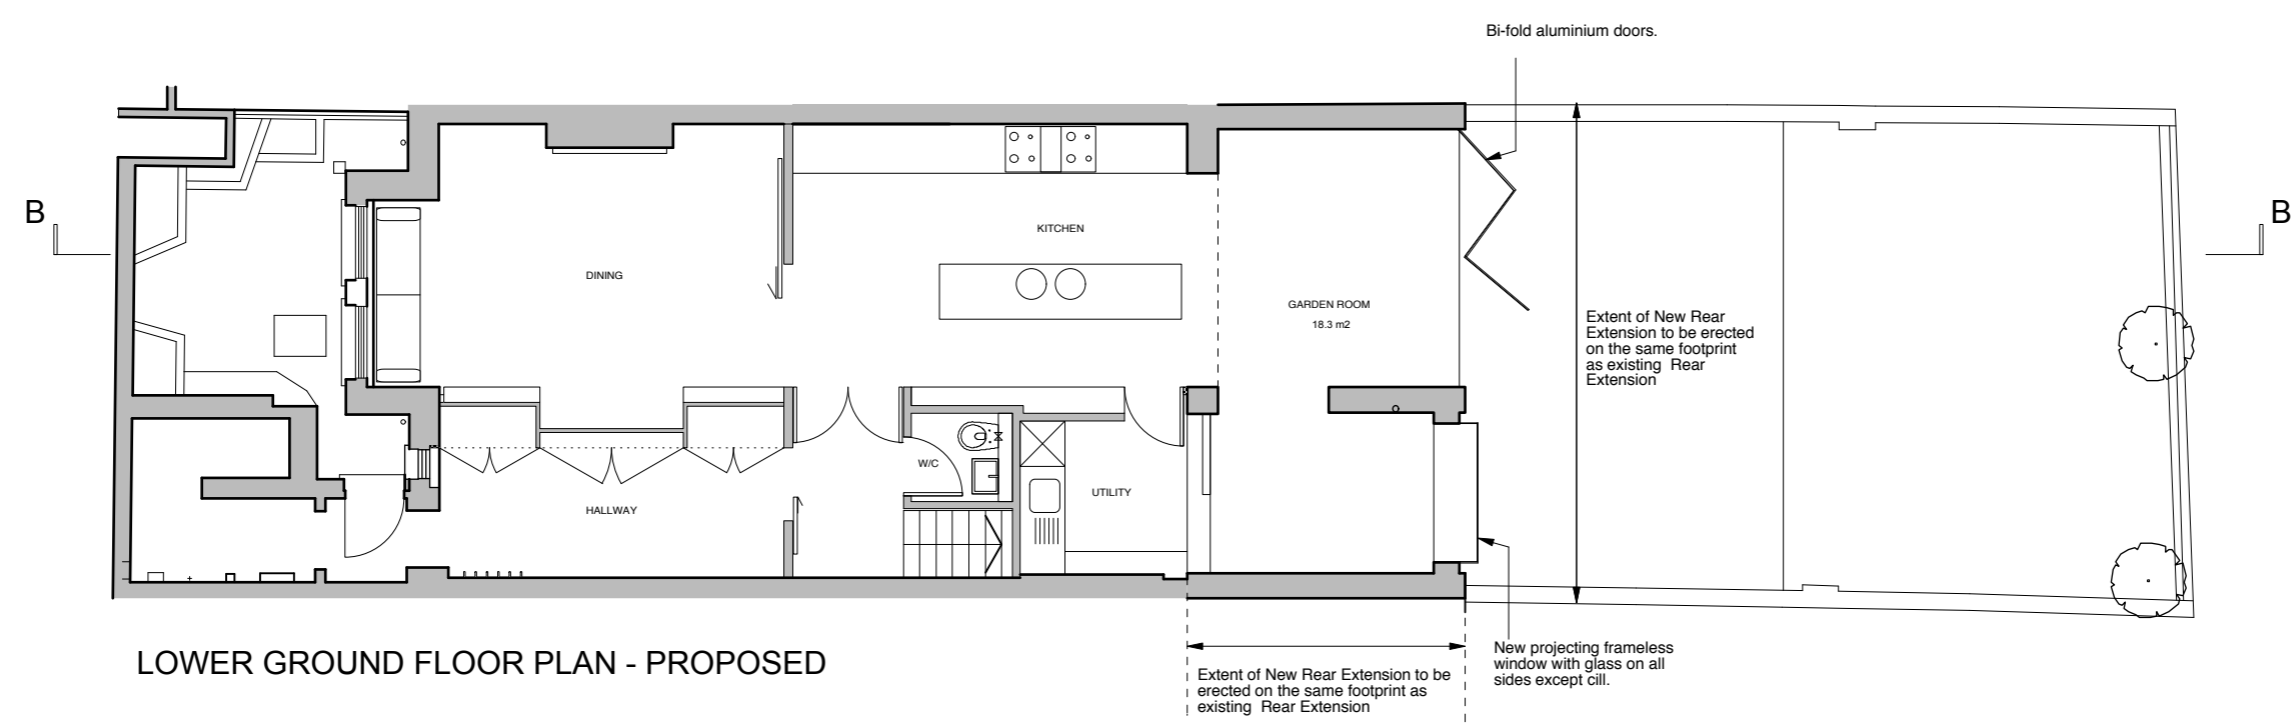

LOWER GROUND FLOOR PLAN - PROPOSED

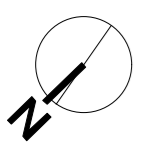

Revisions

| Date: | Rev: | Details: |
|-------|------|----------|
| | | |
| | | |
| | | |

STUDIO MACKERETH

ARCHITECTS
 63a SOUTH AUDLEY STREET
 W1K 2QS

TELEPHONE +44 (0)20 7409 3744
 EMAIL: INFO@STUDIOMACKERETH.COM

Project
 42 Croftdown Rd

Drawing Title
 LOWER GROUND FLOOR PLANS

| | | |
|---------------------|---------------------------|---------------|
| Scale 1:100 @ A3 | Creation Date OCT 2014 | Status PLA |
|---------------------|---------------------------|---------------|

| | | |
|--------------------|------------------------|----------|
| Project No. 021 | Drawing No. PL902 / | Revision |
|--------------------|------------------------|----------|