


KEY

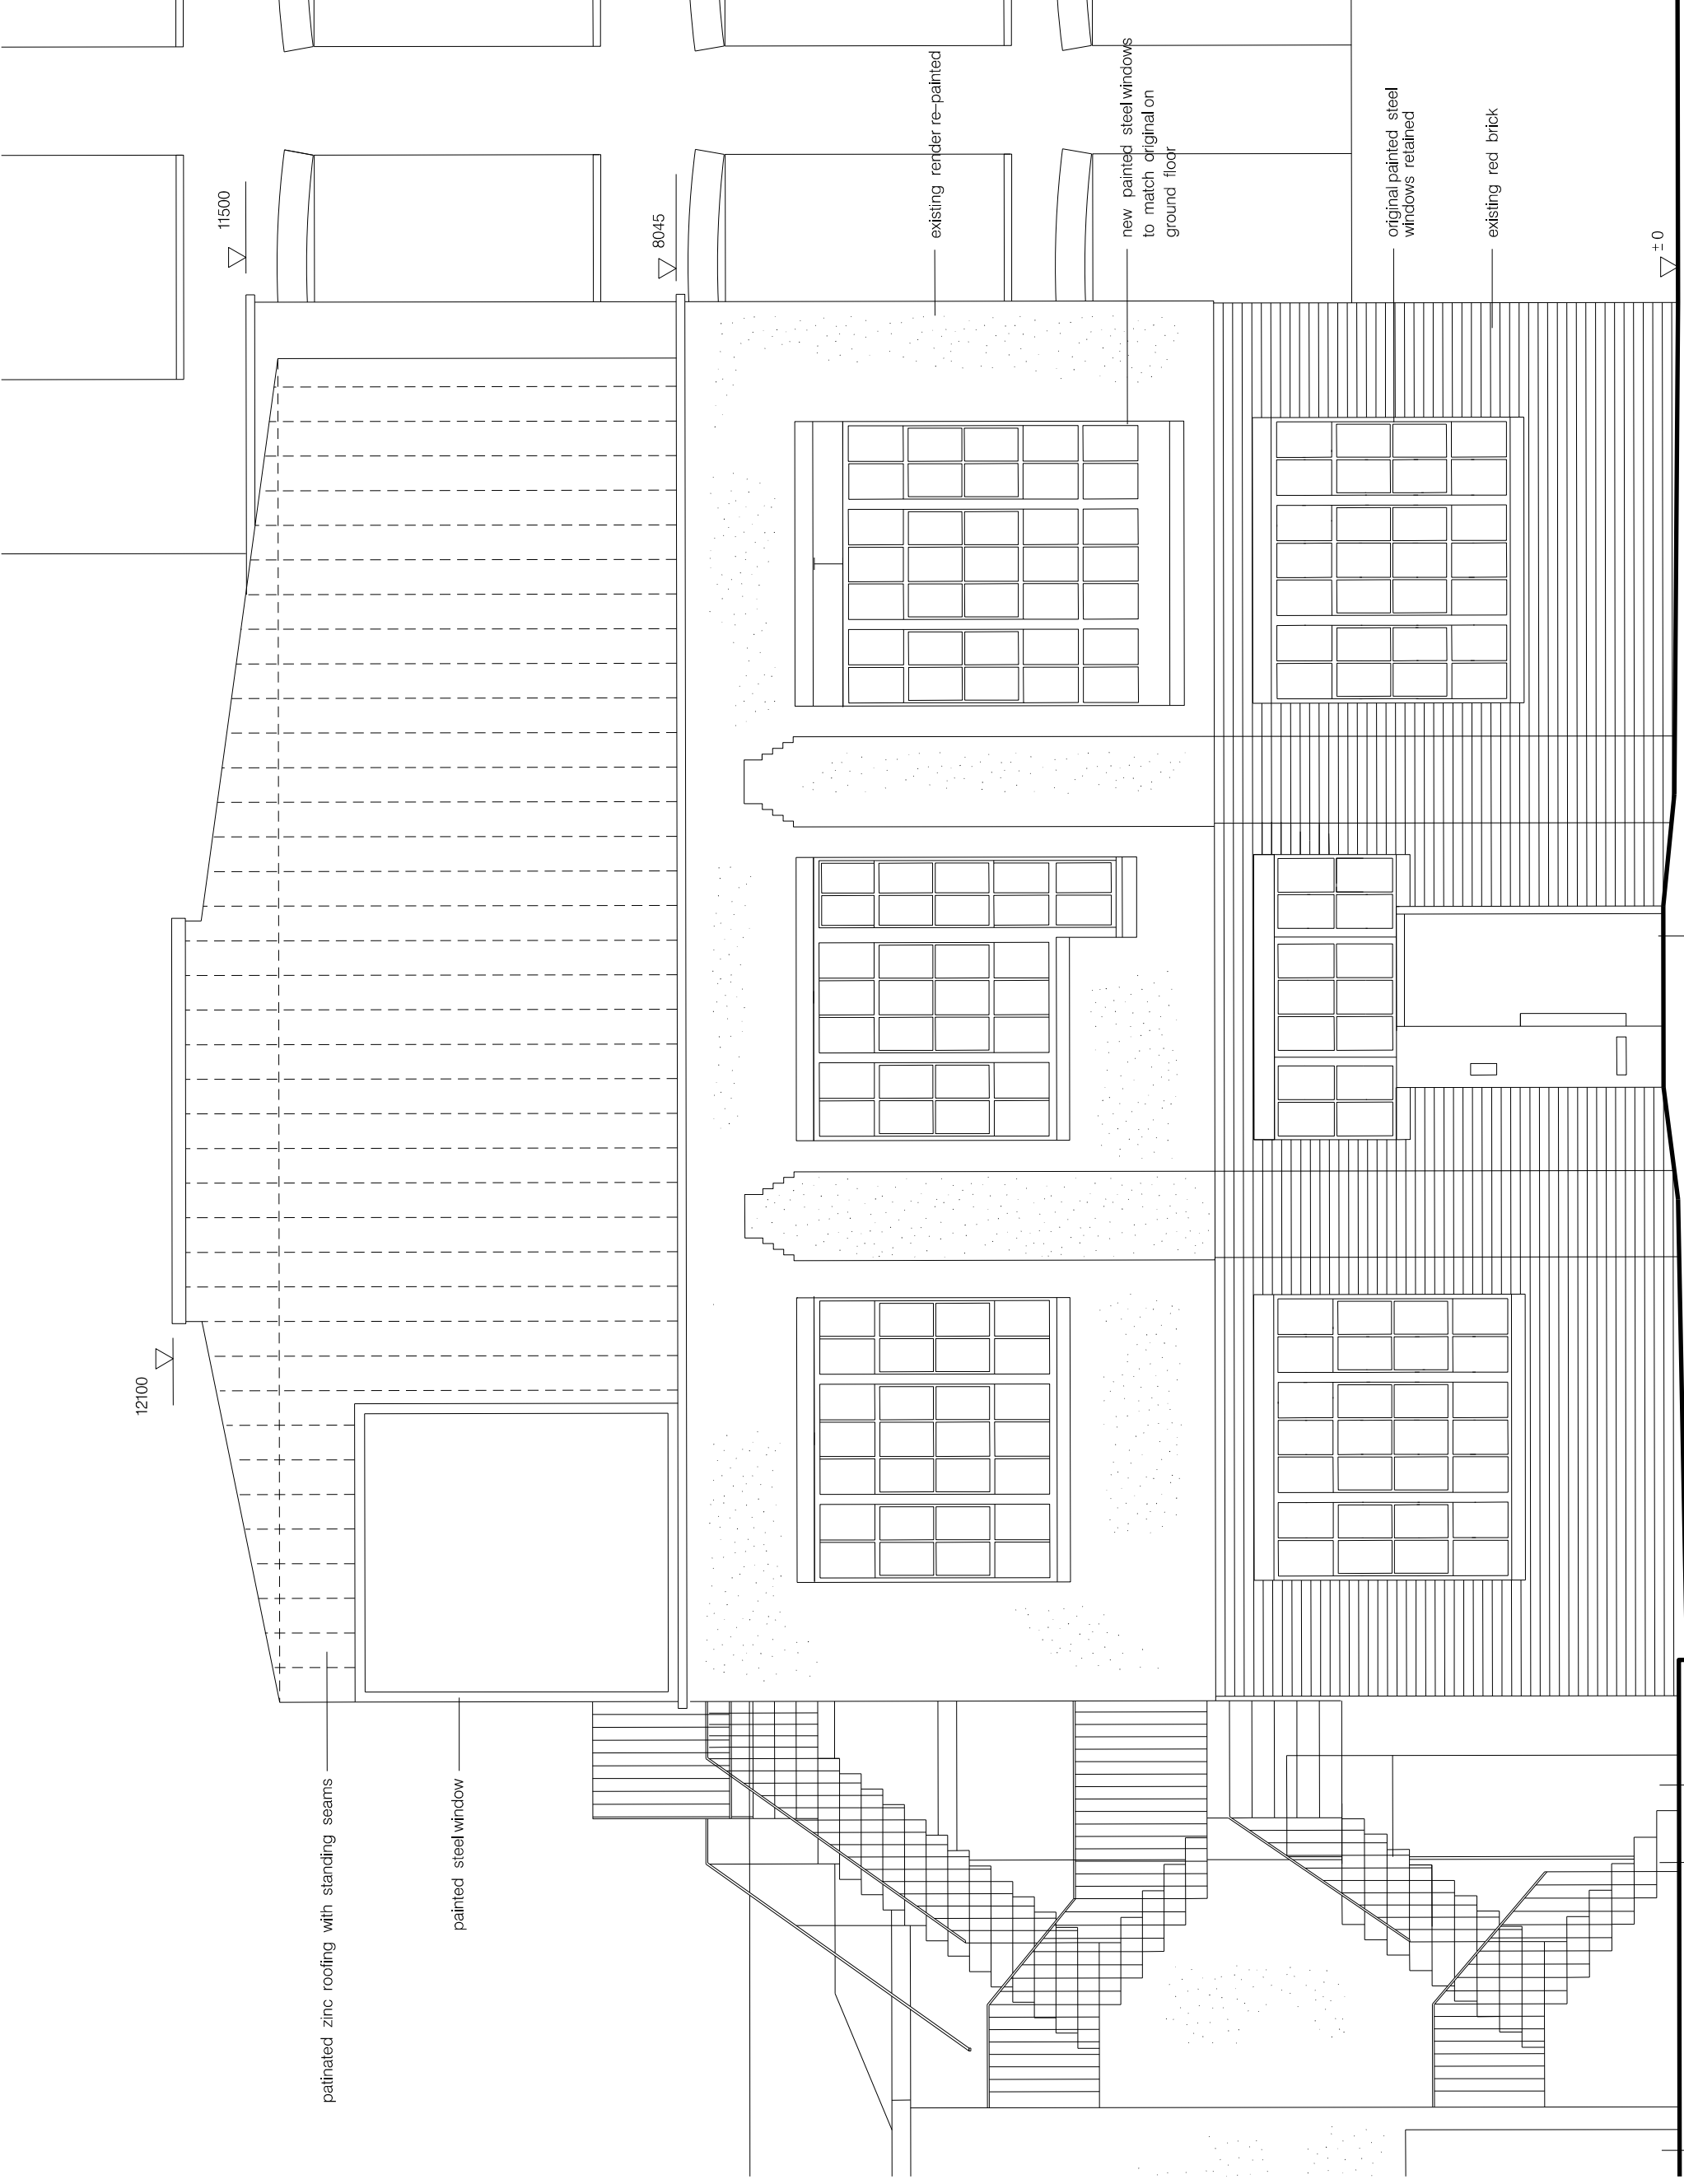

Rev 11 28.10.14 NMA Planning Issue
Date Note

Building Control
Complete Building Control

Services
Synergy

Structures
Fluid Structures

Client
Nicole Verity


Project title
UNIT D, IMPERIAL WORKS
NW5 3ED

Drawing Title
APPROVED PLANNING
NORTH ELEVATION

SCALE 1:50 on A3

Project No. 241
Drawing no. 301
Revision I1

Status -
Date of Issue 28.10.14

 

Clive Sall Architecture Ltd.
2 Providence Yard
Ezra Street
London E2 7RJ
COPYRIGHT CLIVE SALL ARCHITECTURE LTD

new painted steel door

new painted steel door

new painted steel stairs

new storage
acces