

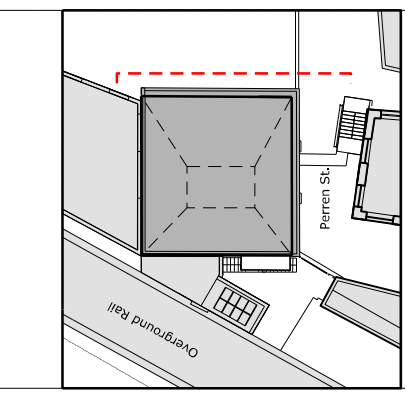


All drawings to be read in conjunction with structural engineers' and service engineers' drawings.

A3

 

KEY

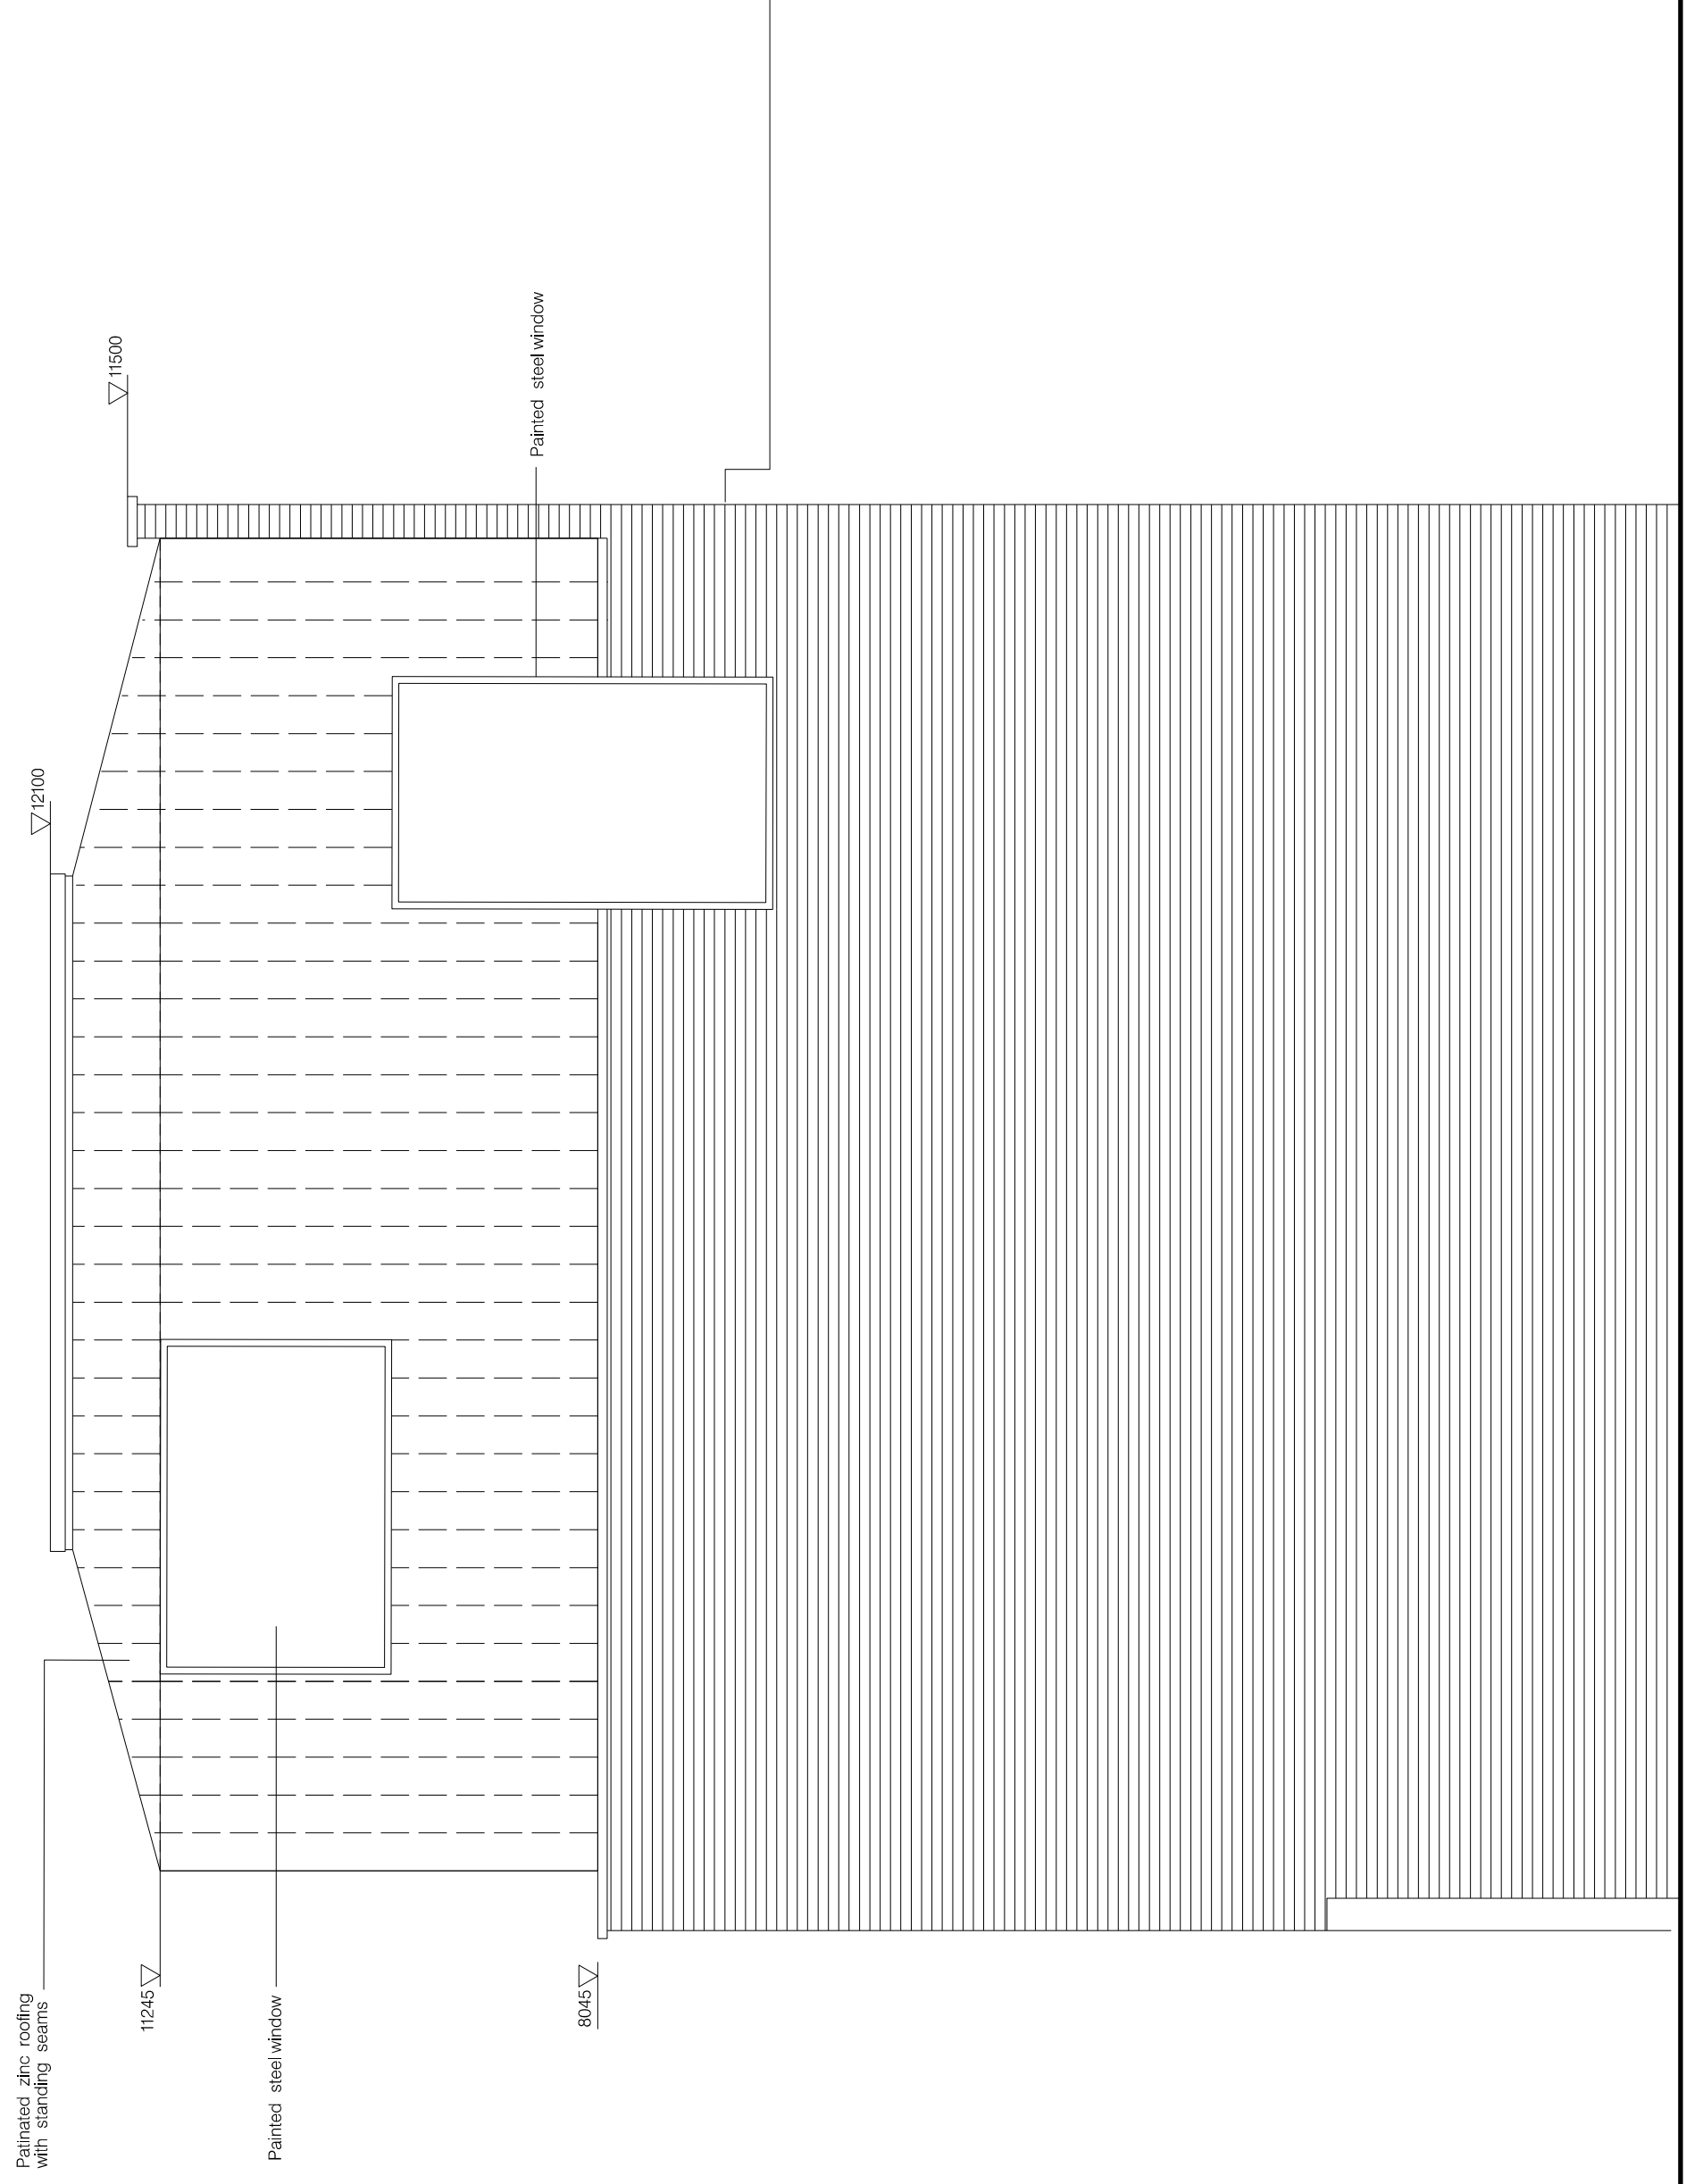

11 28.10.14 NMA Planning Application
Rev Date Note

Building Control
Complete Building Control

Services
Synergy

Structures
Fluid Structures


Client
Nicole Verity

Project title
UNIT D, IMPERIAL WORKS
NW5 3ED

Drawing Title
**APPROVED PLANNING
EAST ELEVATION**
SCALE 1:50 on A3

Project No. 241
Drawing no. 302
Revision I1

Status -
Date of Issue 28.10.14

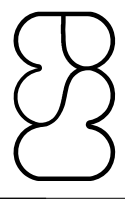

Clive Sall Architecture Ltd.
2 Providence Yard
Ezra Street
London E2 7RJ
Copyright Clive Sall Architecture Ltd