



A3

All drawings to be read in
conjunction with structural
engineer's and service engineer's

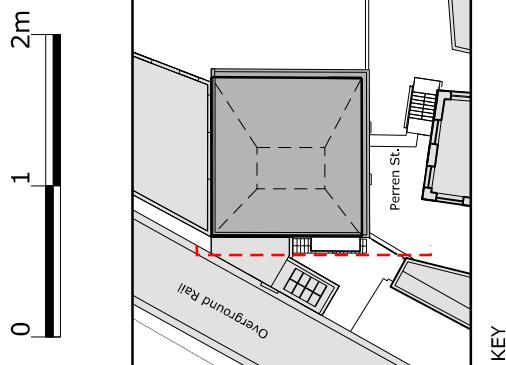

KEY

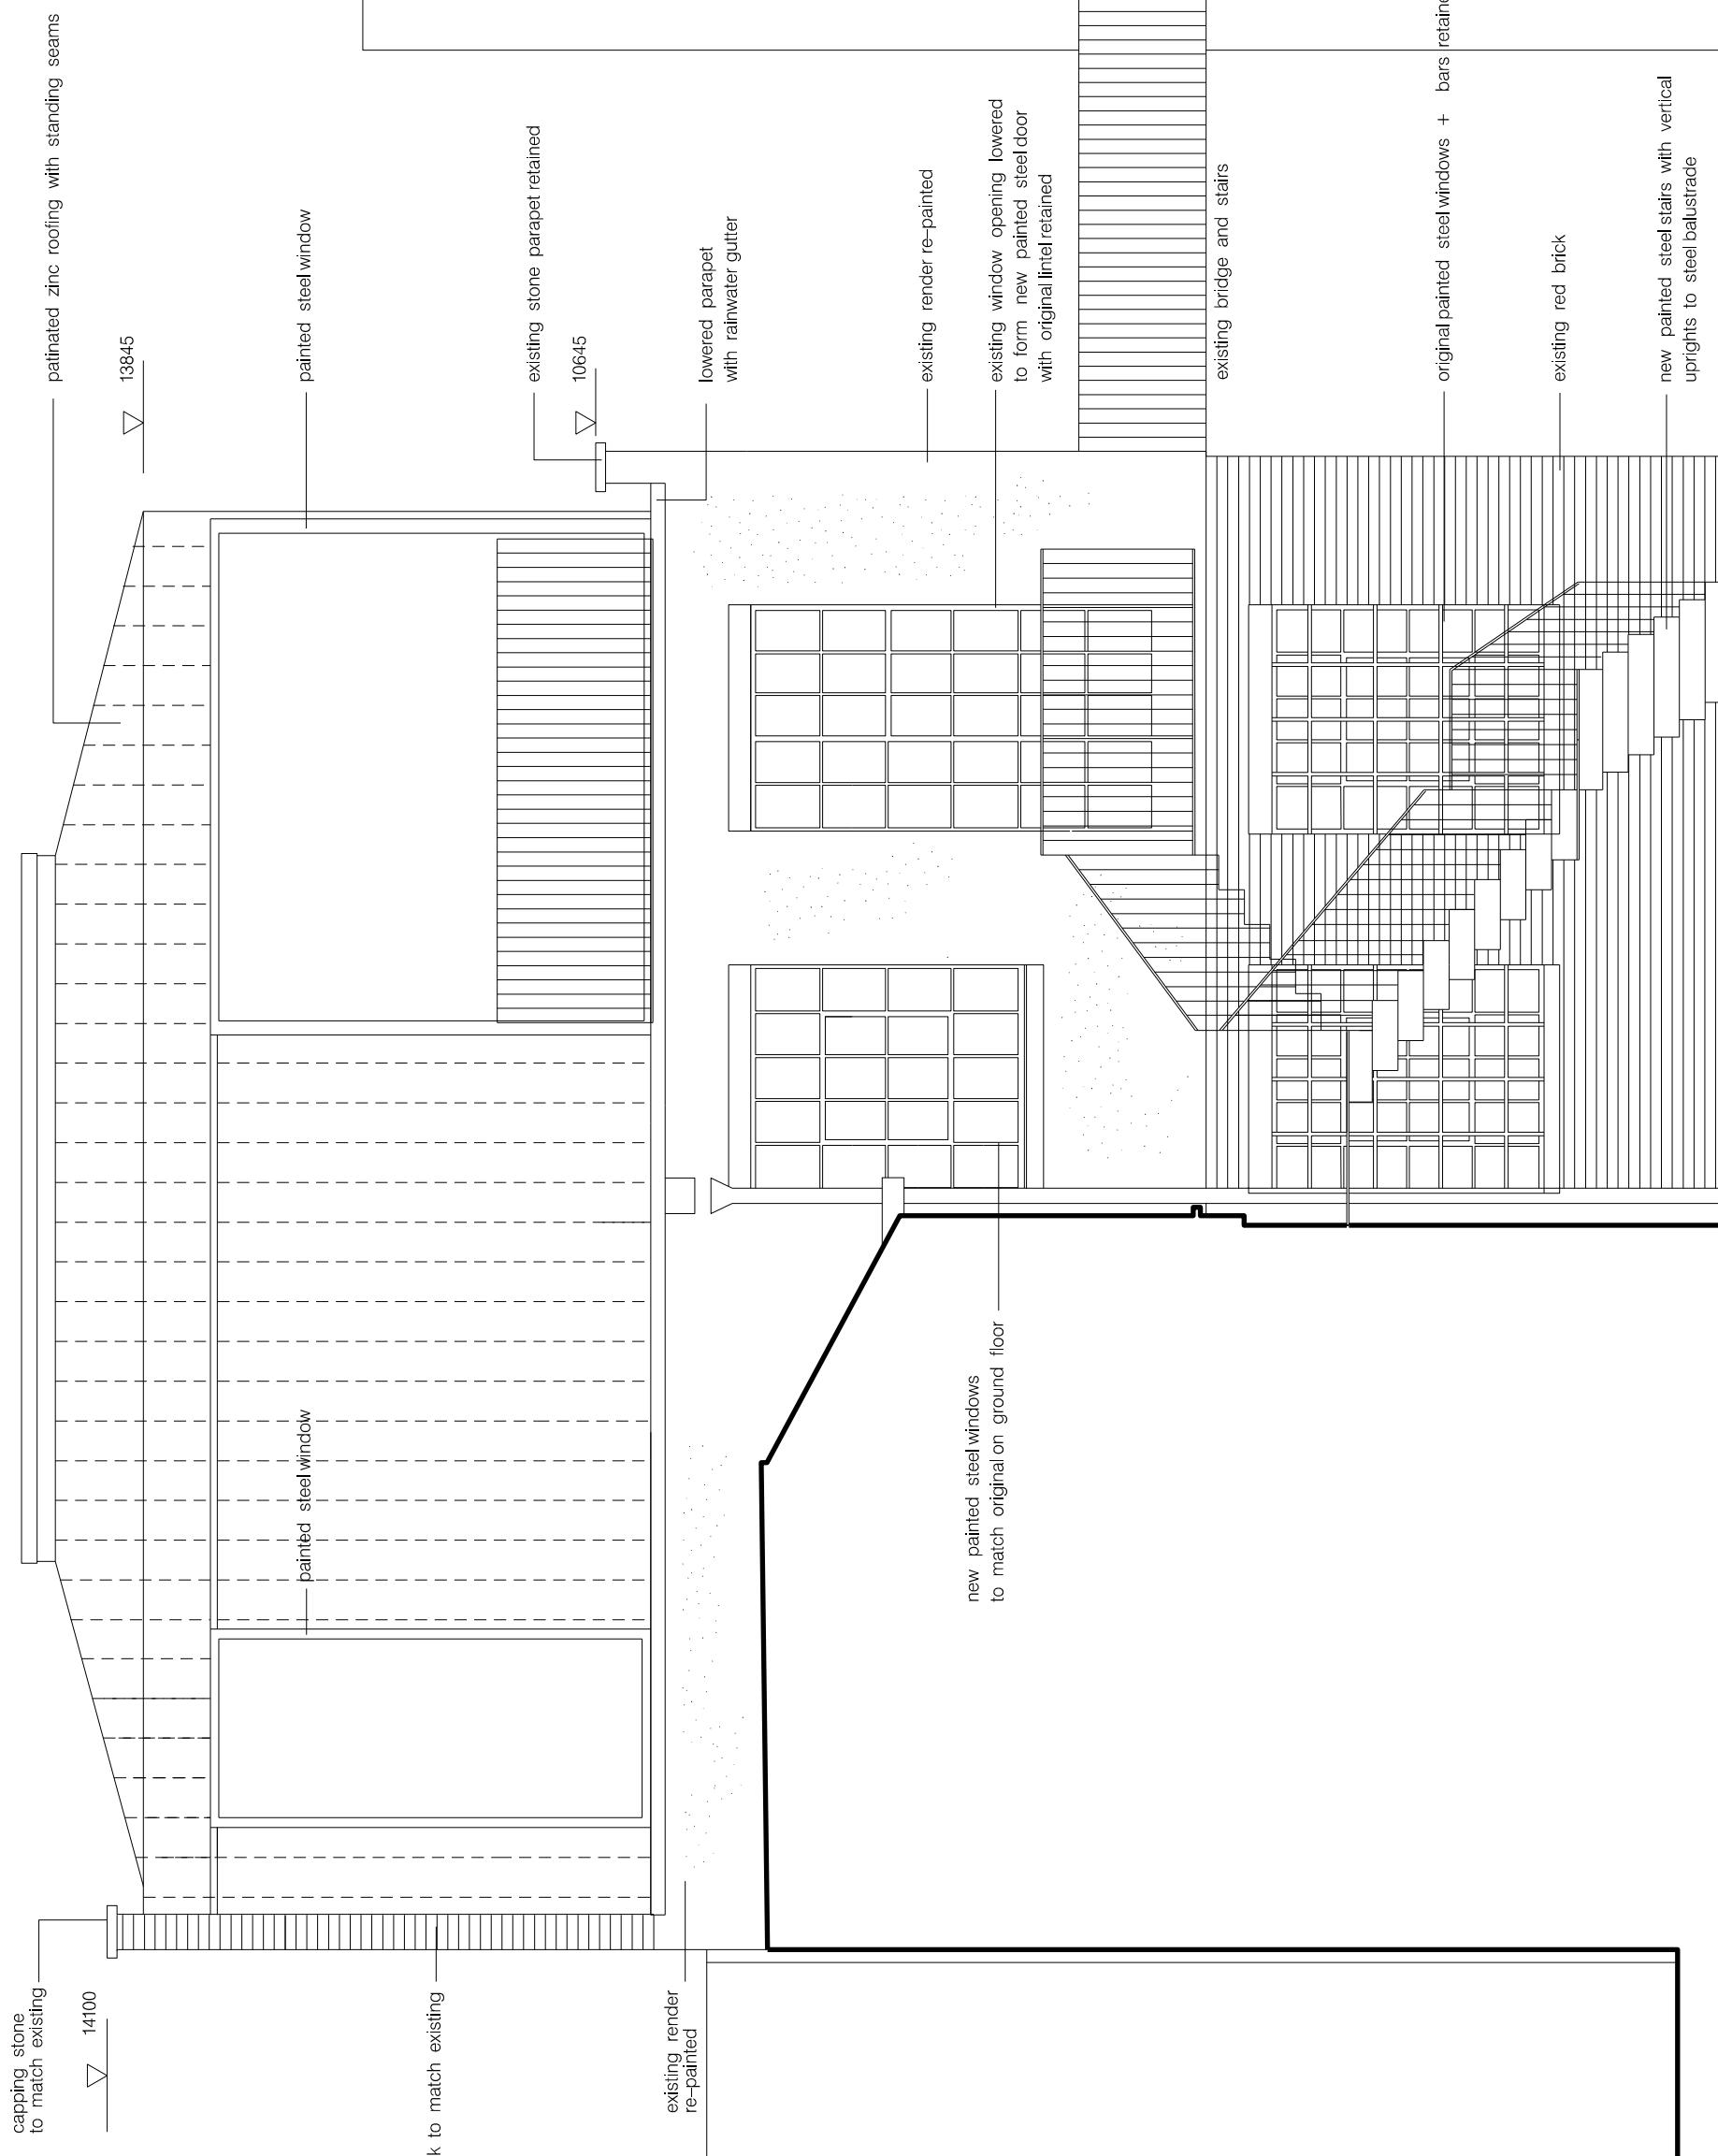

11	28.10.14	NMA Planning Application
Rev	Date	Note
		Building Control
		Complete Building Control
Services		
Synergy		
Structures		
Fluid Structures		
Client		
Nicole Verity		
Project title		
NW5 3ED		
Drawing title		
UNIT D, IMPERIAL WORKS		
ORIGINAL PLANNING		
WEST ELEVATION		
SCALE 1:50 on A3		
Status		
-		Date of Issue
	241	304
		II
		28.10.14

Clive Sall Architecture Ltd.

2 Providence Yard
Ezra Street
London E2 7RJ

Copyright CLIVE SALL ARCHITECTURE LTD.