


KEY

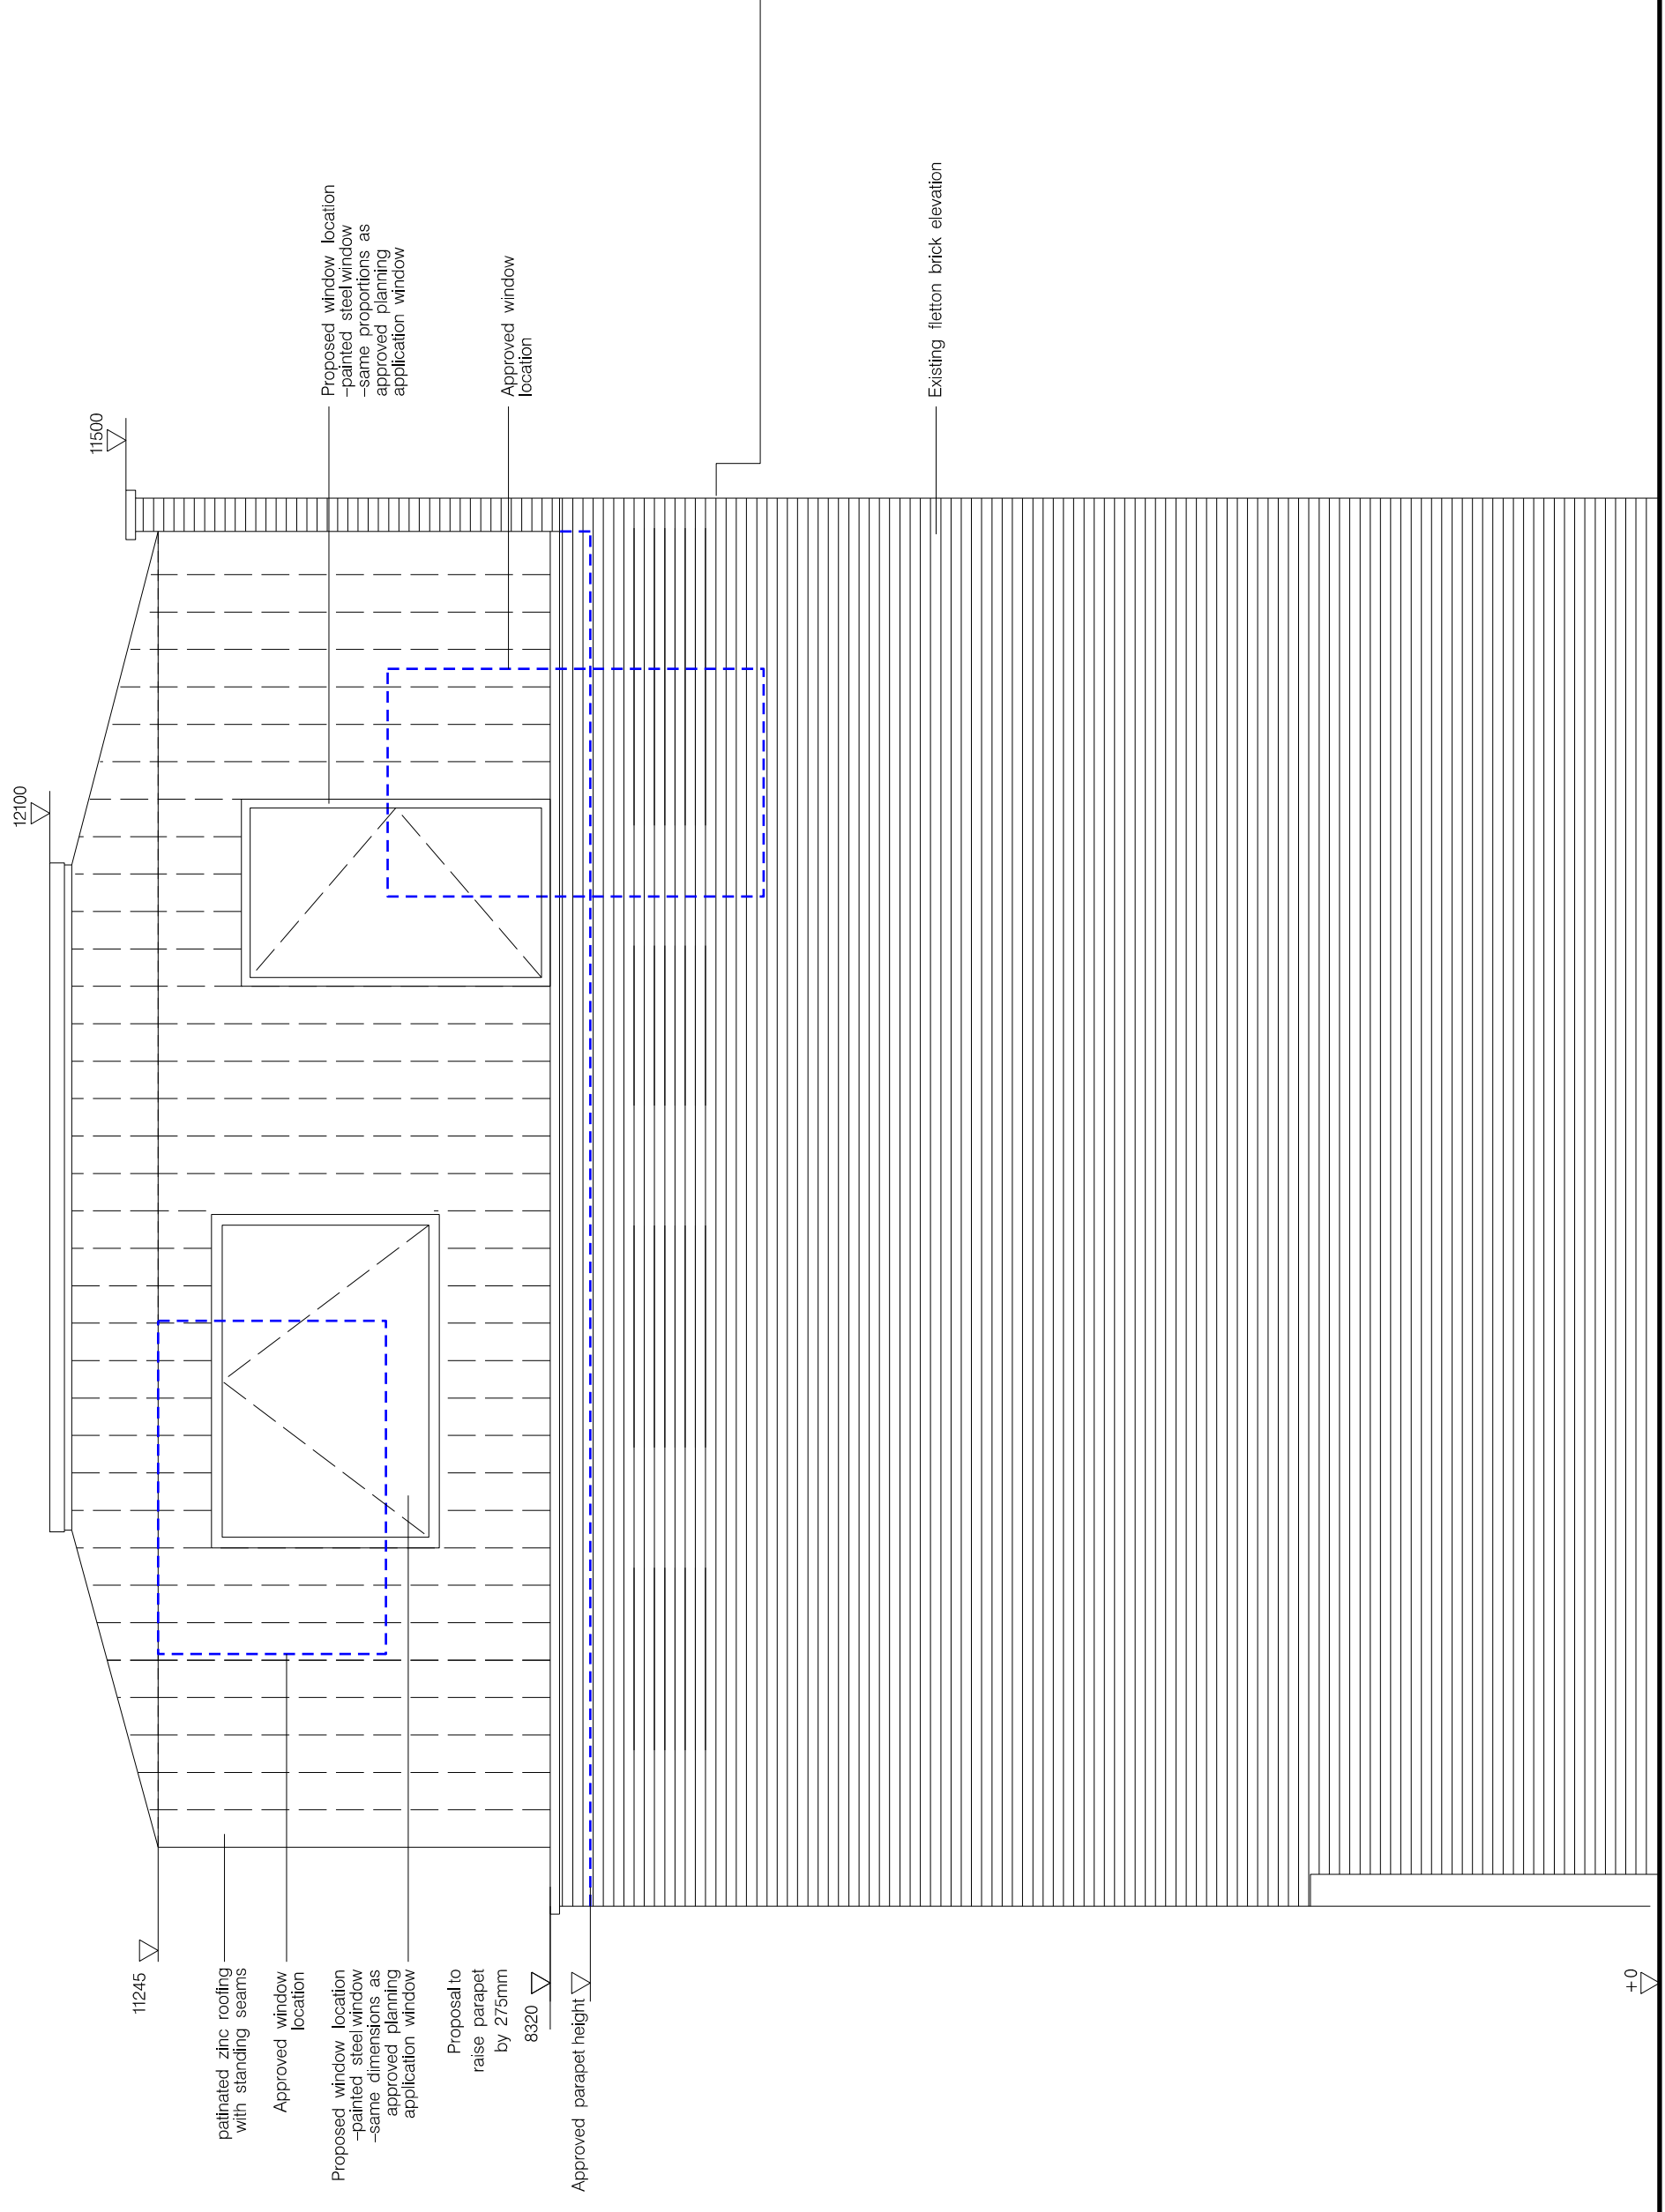

Rev	28.10.14	NMA Planning Application
Note		

Building Control  
Complete Building Control

Services  
Synergy

Structures  
Fluid Structures

Client  
Nicole Verity

Project title  
**UNIT D, IMPERIAL WORKS**  
NW5 3ED

Drawing Title  
**PROPOSED EAST ELEVATION**  
SCALE 1:50 on A3

Project No.	241	Drawing no.	312	Revision	I1
-------------	-----	-------------	-----	----------	----

Status	-	Date of Issue	28.10.14
--------	---	---------------	----------

Clive Sall Architecture Ltd.  
2 Providence Yard  
Ezra Street  
London E2 7RJ  
COPYRIGHT CLIVE SALL ARCHITECTURE LTD