


- 1. Playroom/office
- 2. dining
- 3. kitchen
- 4. wc
- 5. utility
- 6. storage
- 7. side passage
- 8. shed
- 9. patio
- 10. Rear garden

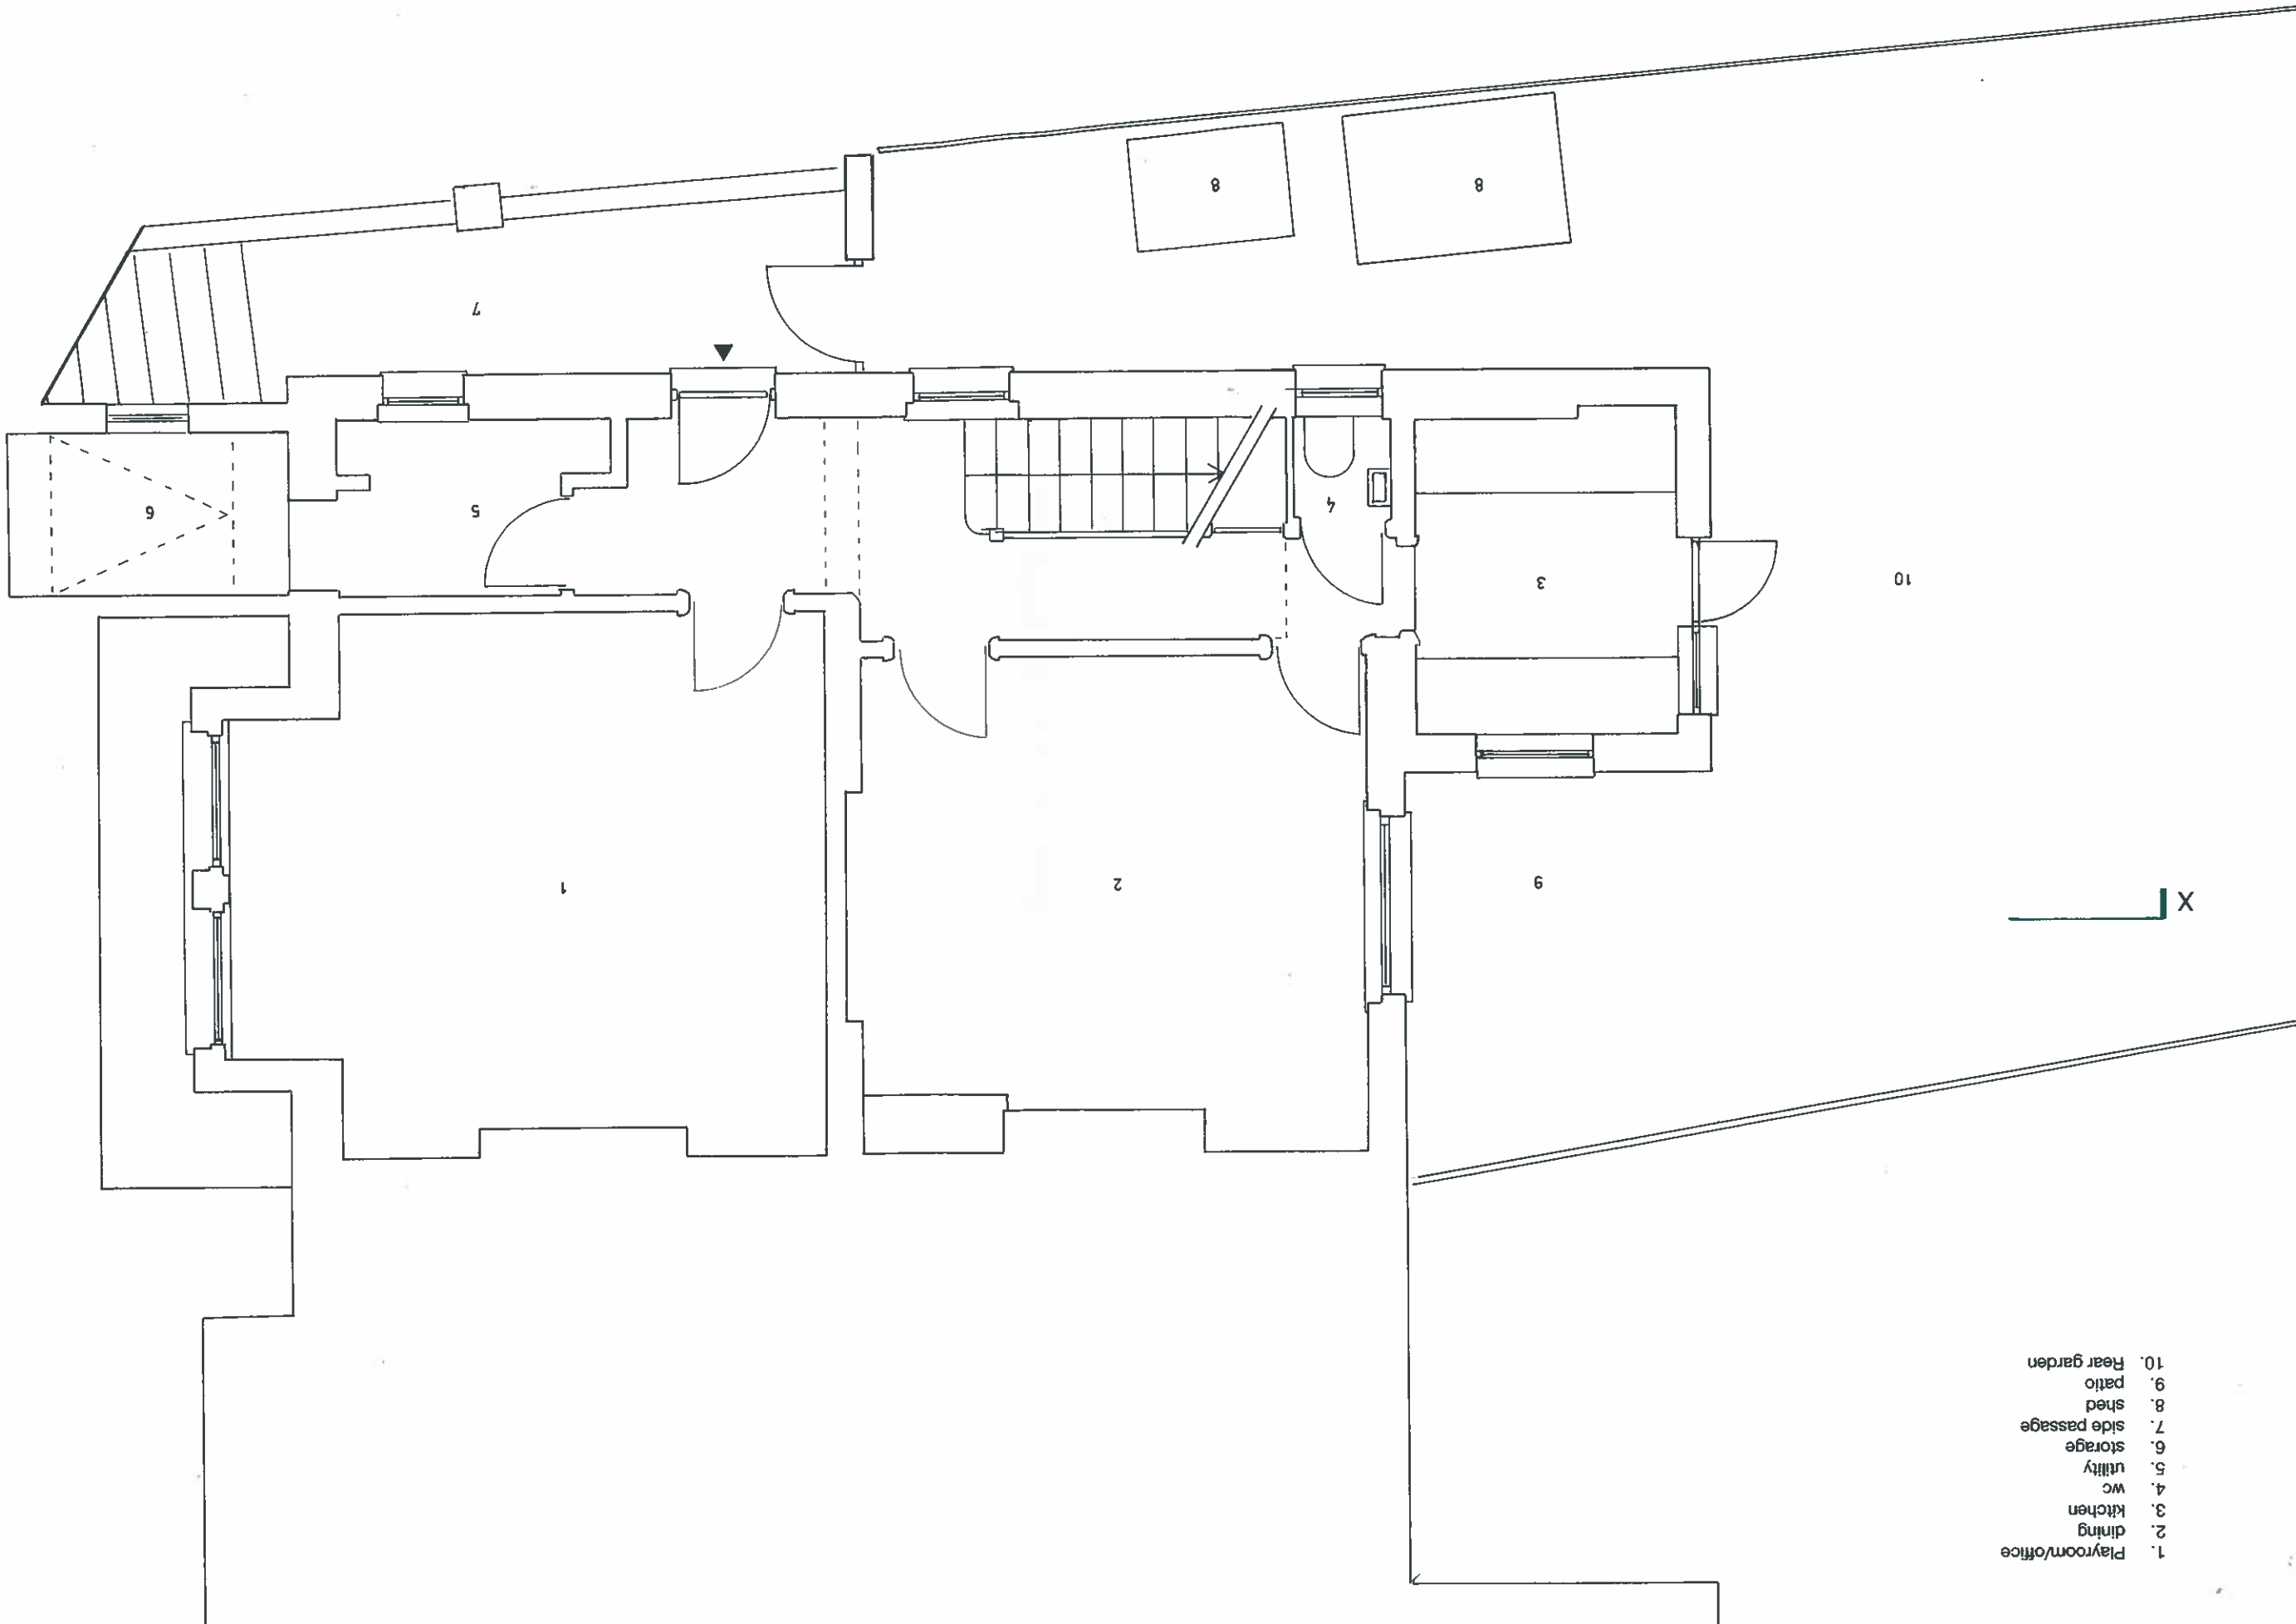

0 0.5 1 2 3 4 5m

These drawings are for planning purposes only


34 LAURIER ROAD NWS 1SJ

LOWER GROUND FLOOR PLAN, EXISTING

SCALE 1:50

OCTOBER 2014 DRW NO 02

- 1. steps to front door
- 2. steps to lower ground floor entrance/garden
- 3. hall
- 4. front reception
- 5. rear reception
- 6. bathroom

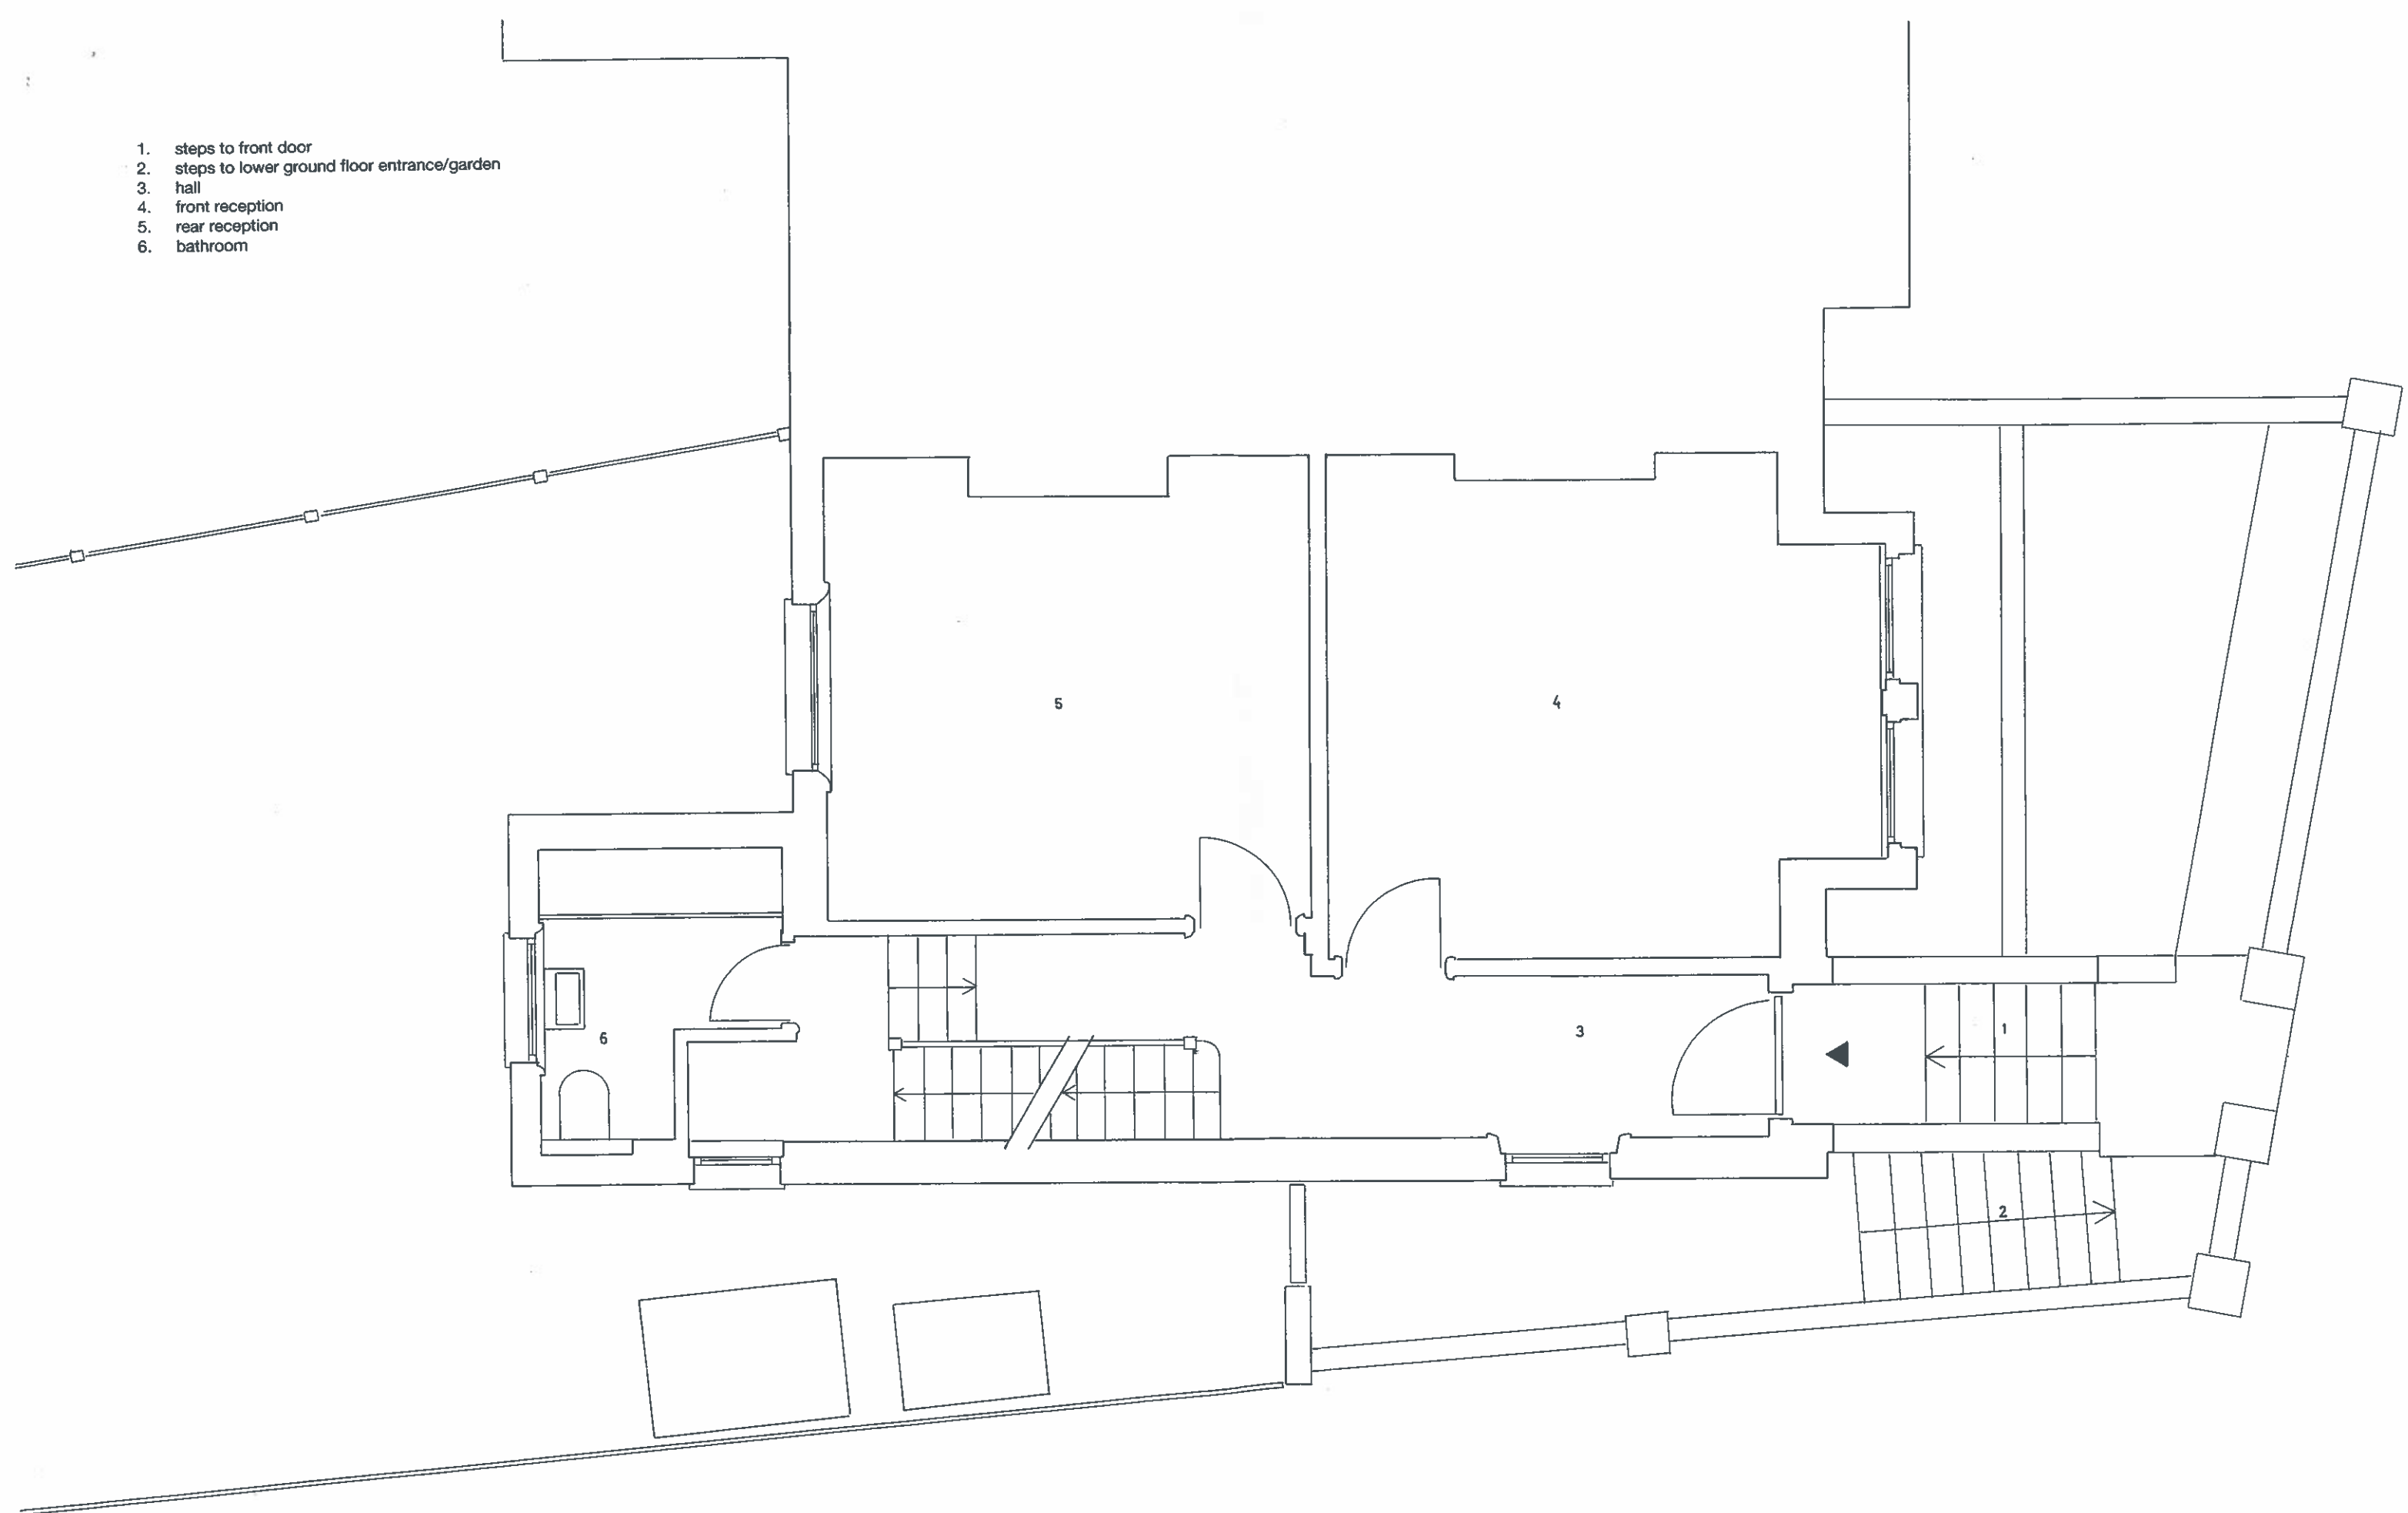

These drawings are for planning purposes only


34 LAURIER ROAD NW5 1SJ

GROUND FLOOR PLAN, EXISTING

SCALE 1:50

OCTOBER 2014 DRW NO 03

- 1. bedroom 1
- 2. bedroom 2
- 3. bathroom

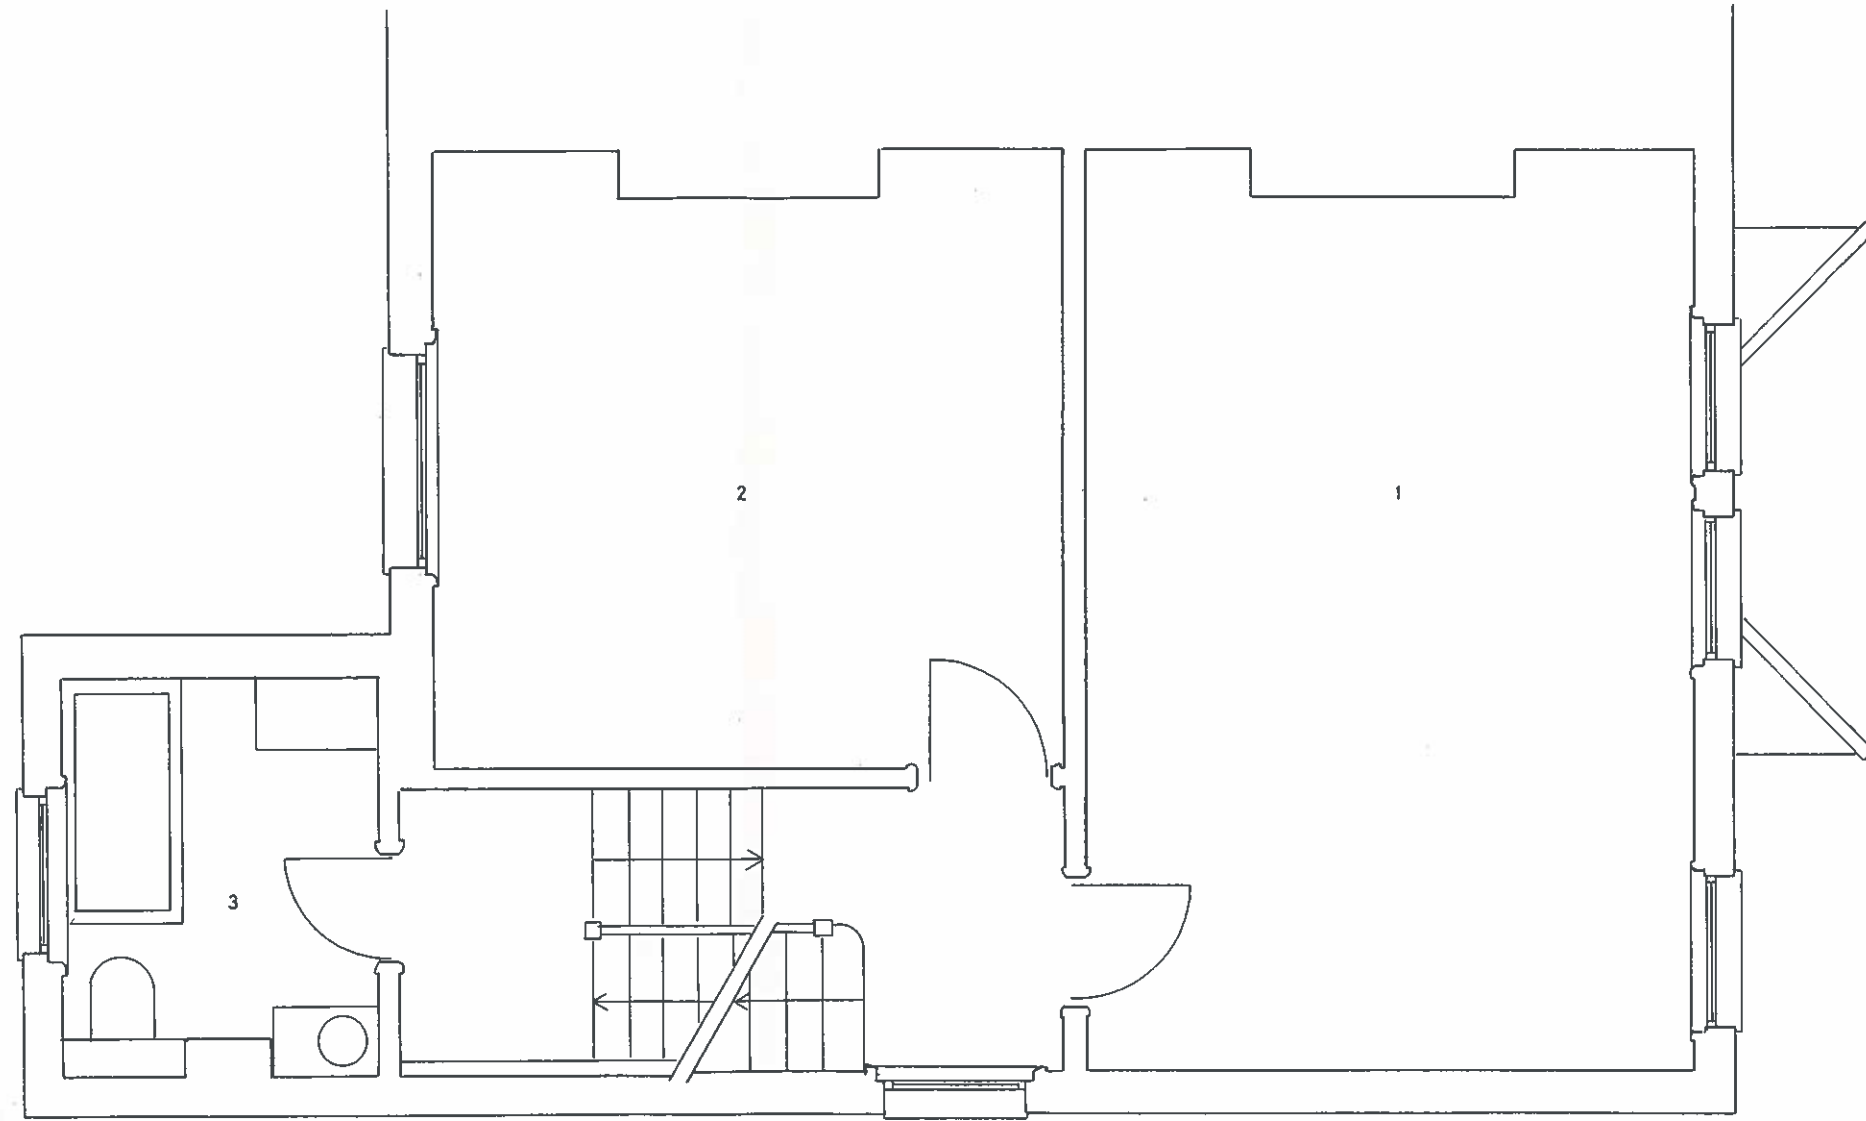

These drawings are for planning purposes only

34 LAURIER ROAD NW5 1SJ


FIRST FLOOR PLAN , EXISTING

SCALE 1:50

OCTOBER 2014

DRW NO 04

- 1. Bedroom 3
- 2. Bedroom 4
- 3. storage

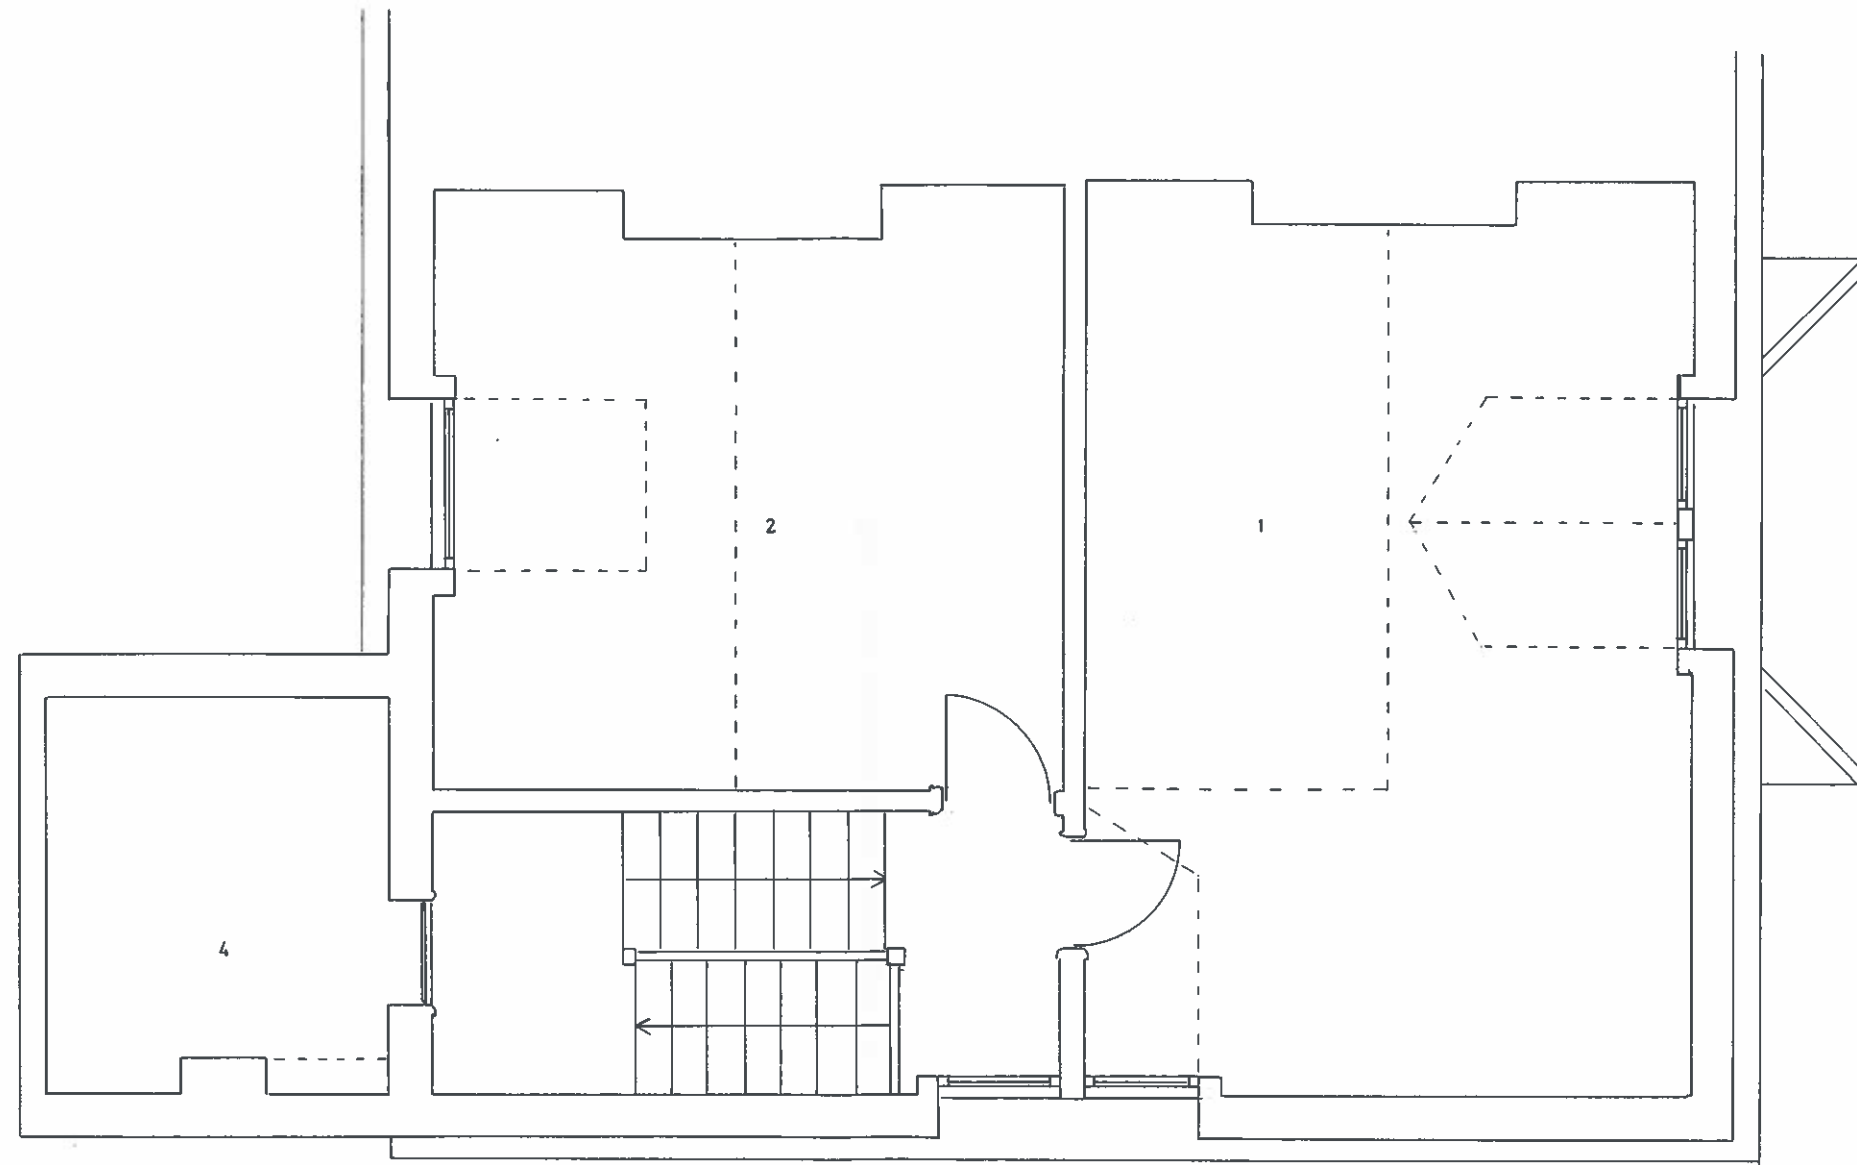

These drawings are for planning purposes only

34 LAURIER ROAD NW5 1SJ

SECOND FLOOR PLAN, EXISTING

SCALE 1:50

OCTOBER 2014

DRW NO 05