



Wall mounted menu box - 1 off
Scale 1:10
 1.2mm descaled stainless steel folded and welded box is finished satin black. Front display is backed with laminated 6mm glass. Internally illuminated by low energy white LEDs which are fitted in the top recess. Screw fixed to the wall.


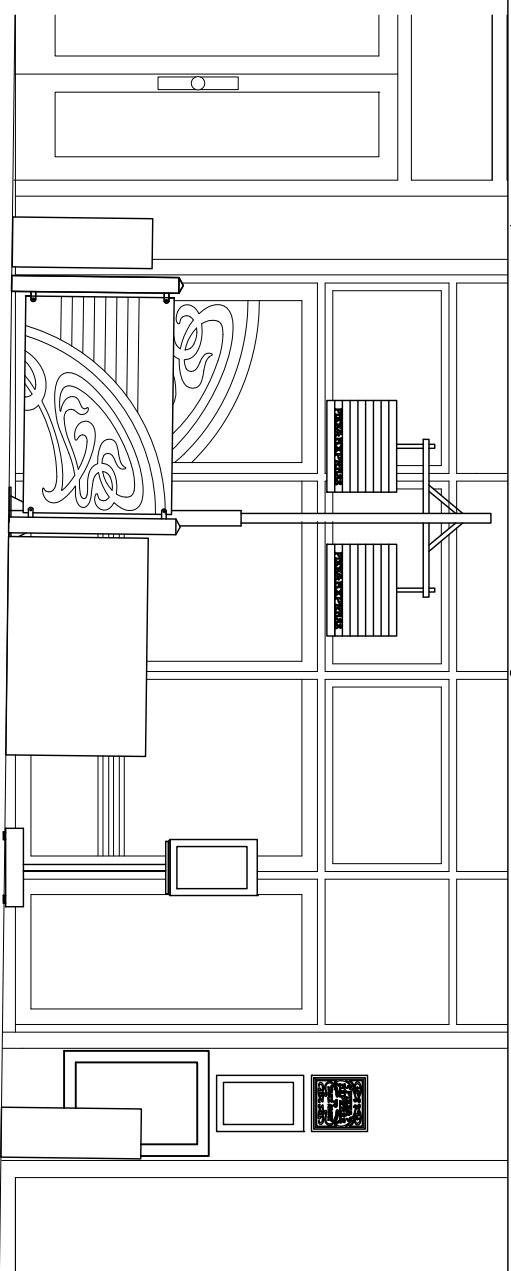



Front elevation and aerial view with the windbreaks and lanterns in place
Scale 1:50

Proposed

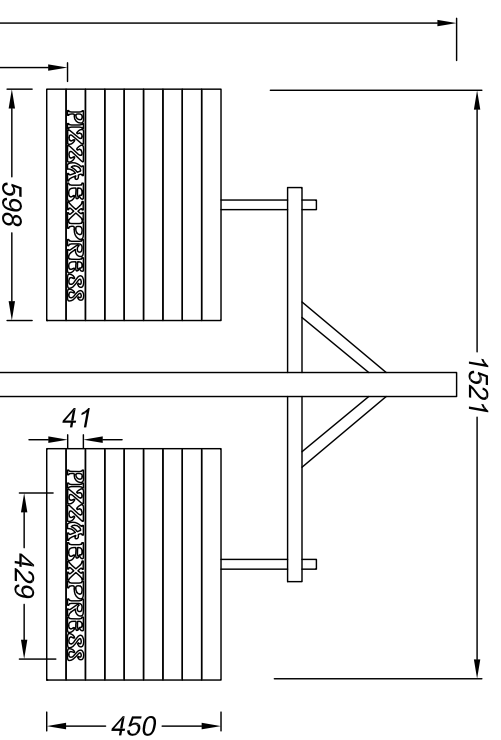

Lantern frame - 2 off
Scale 1:20
 Existing frames and lanterns are retained. Replacement vinyl has printed black text added to one of the white stripes.

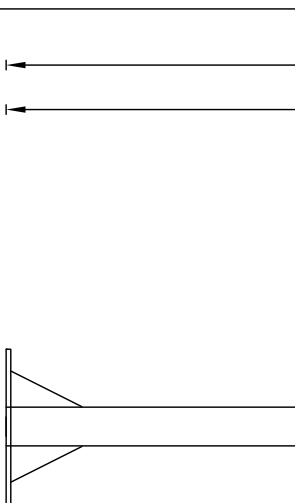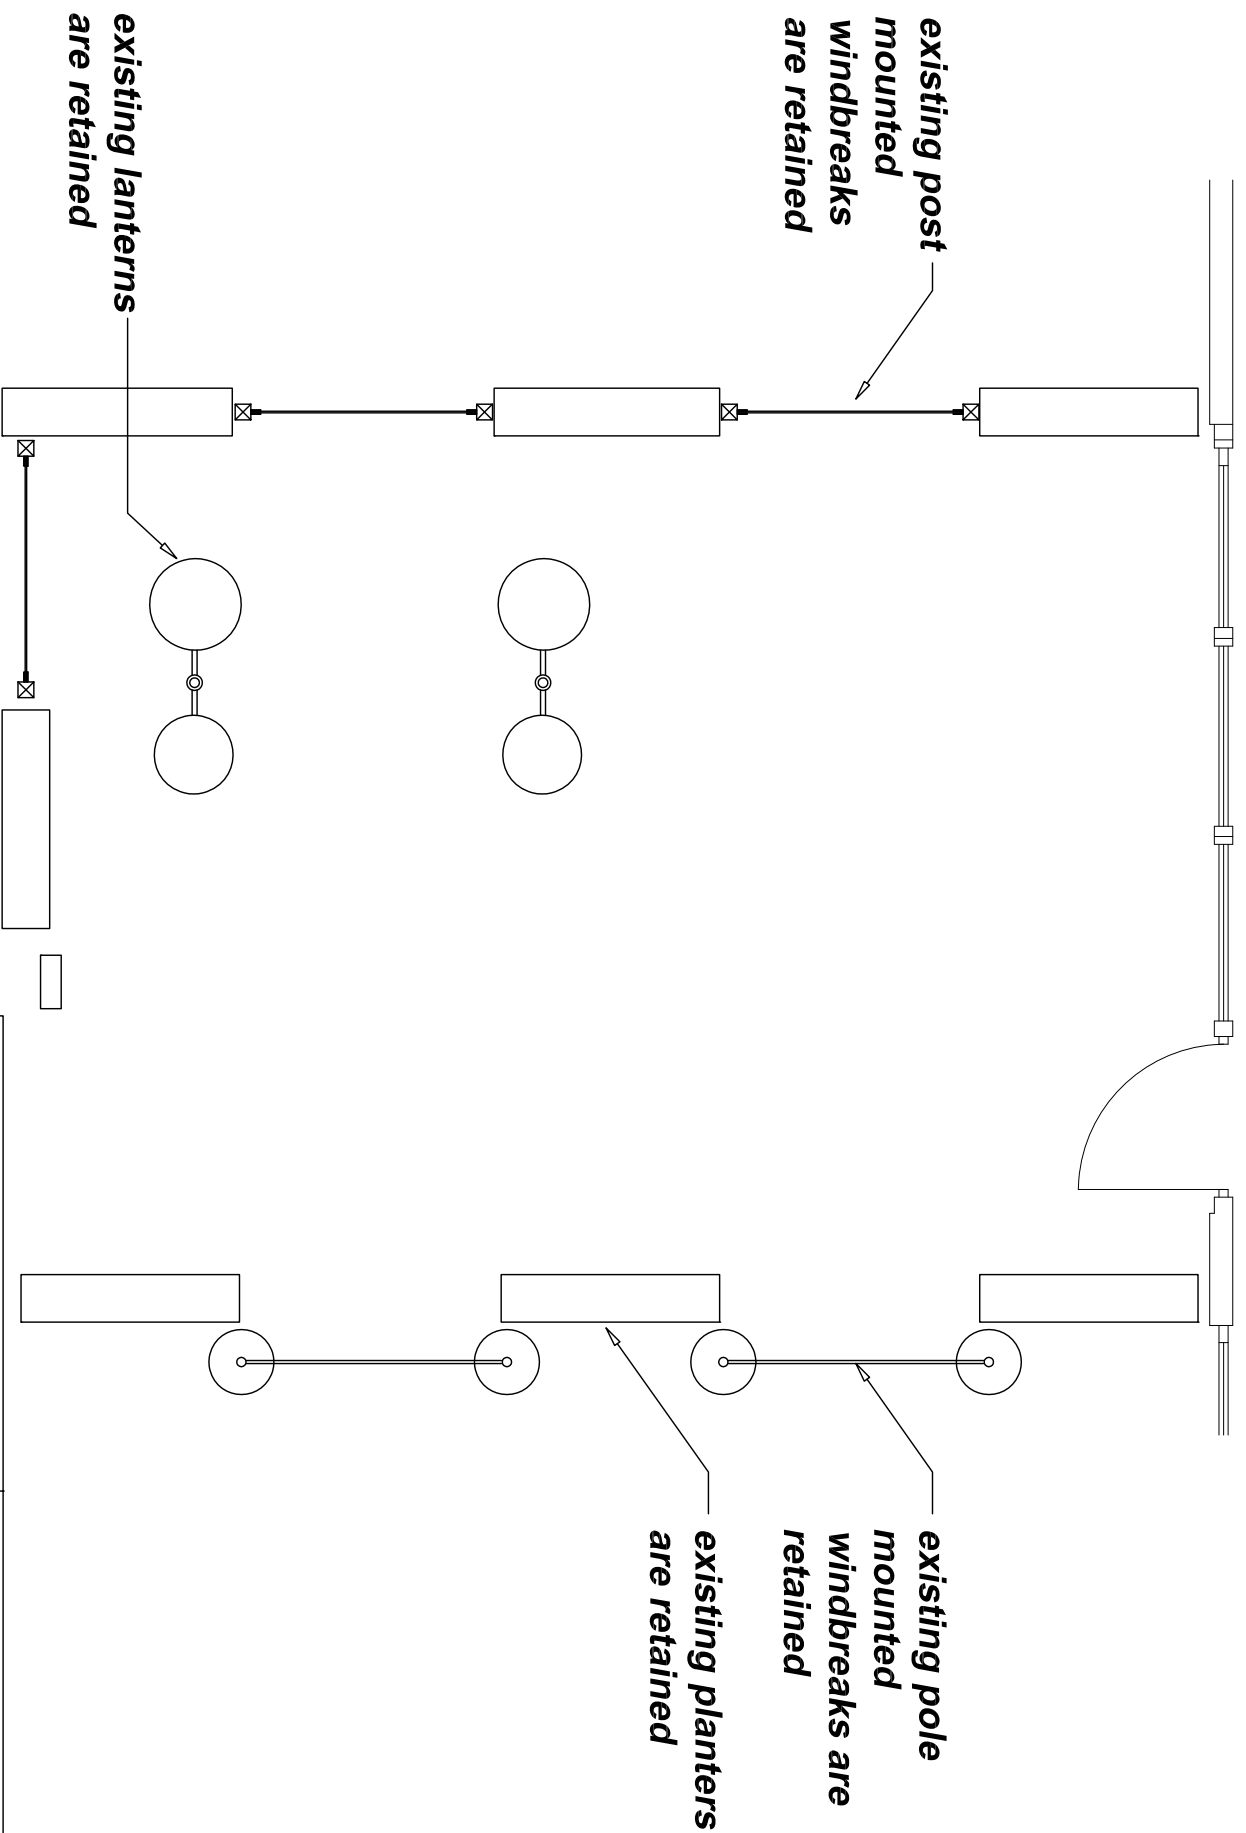

 <p>Technical Signs Floor 1 - Unit 3 Hillie Business Centre 132 St Albans Road Watford, Herts, WD24 4AE Tel: 01923 811999 Fax: 01923 811998 E-mail: info@technicalsigns.co.uk</p>	Client: Pizze Express Address/job details: 194a Haverstock Hill Belsize Park NW3 2AU
	Proposed Signs Job No: Drawn by: DN Date: 01/11/14 Scale: As specified (A3)