



Block Plan
Scale 1:500

- ① Menu, poster box & take away sign
- ② Lantern frame x2
- ③ Existing post mounted windbreak to be retained x3
- ④ Existing pole mounted windbreak to be retained x2
- ⑤ Menu on caster wheels

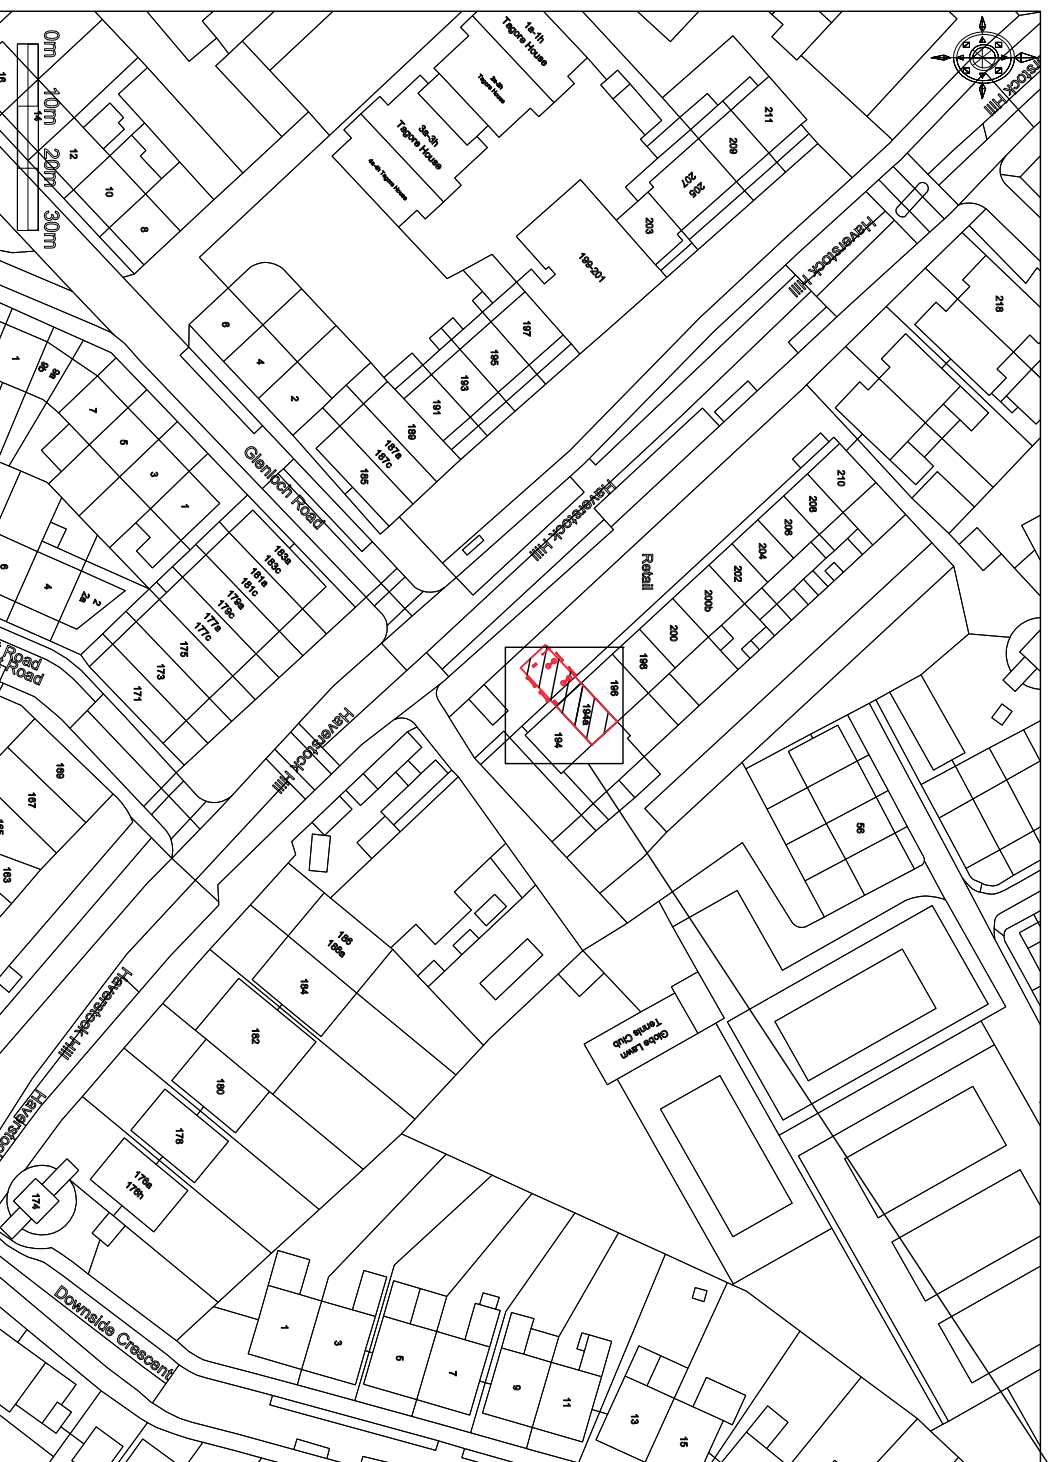

Site Plan
Scale 1:1250

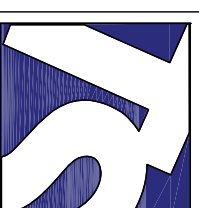

Technical Signs
 Floor 1 - Unit 3
 Hillie Business Centre
 132 St Albans Road
 Watford, Herts, WD24 4AE
 Tel: 01923 811999
 Fax: 01923 811998
 E-mail: info@technicalsigns.co.uk

Client	Pizza Express
Address/Job details	194a Haverstock Hill Belsize Park NW3 2AJ
Job No	Site Plan
Drawn by	DN
Date	01/11/14
Scale	As specified (A3)
Drawing No	438702-6
Rev	