



REVISION	DATE	DESCRIPTION
A	01/08/14	SIGNAGE UPDATED
B	24/09/14	SIGNAGE UPDATED

NOTE:
EXTERIOR SIGNAGE IS STILL UNDER
DISCUSSION AND SHOULD BE
CONFIRMED BEFORE ORDER.

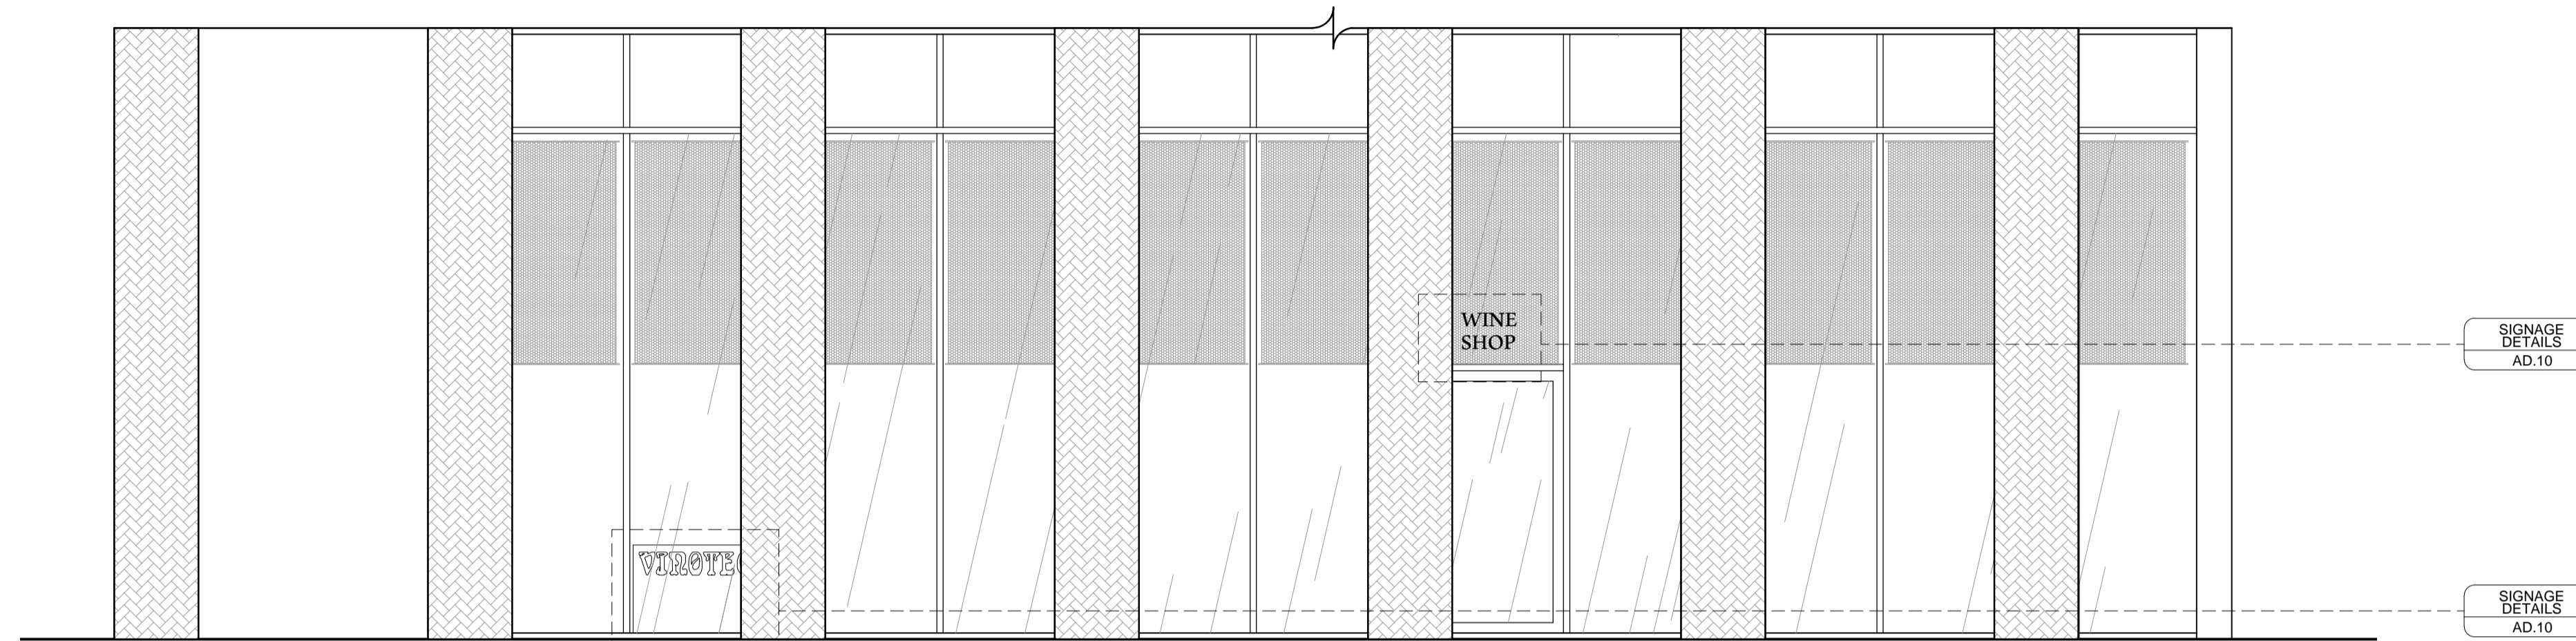

C EXTERIOR ELEVATION
SCALE 1:50@A1

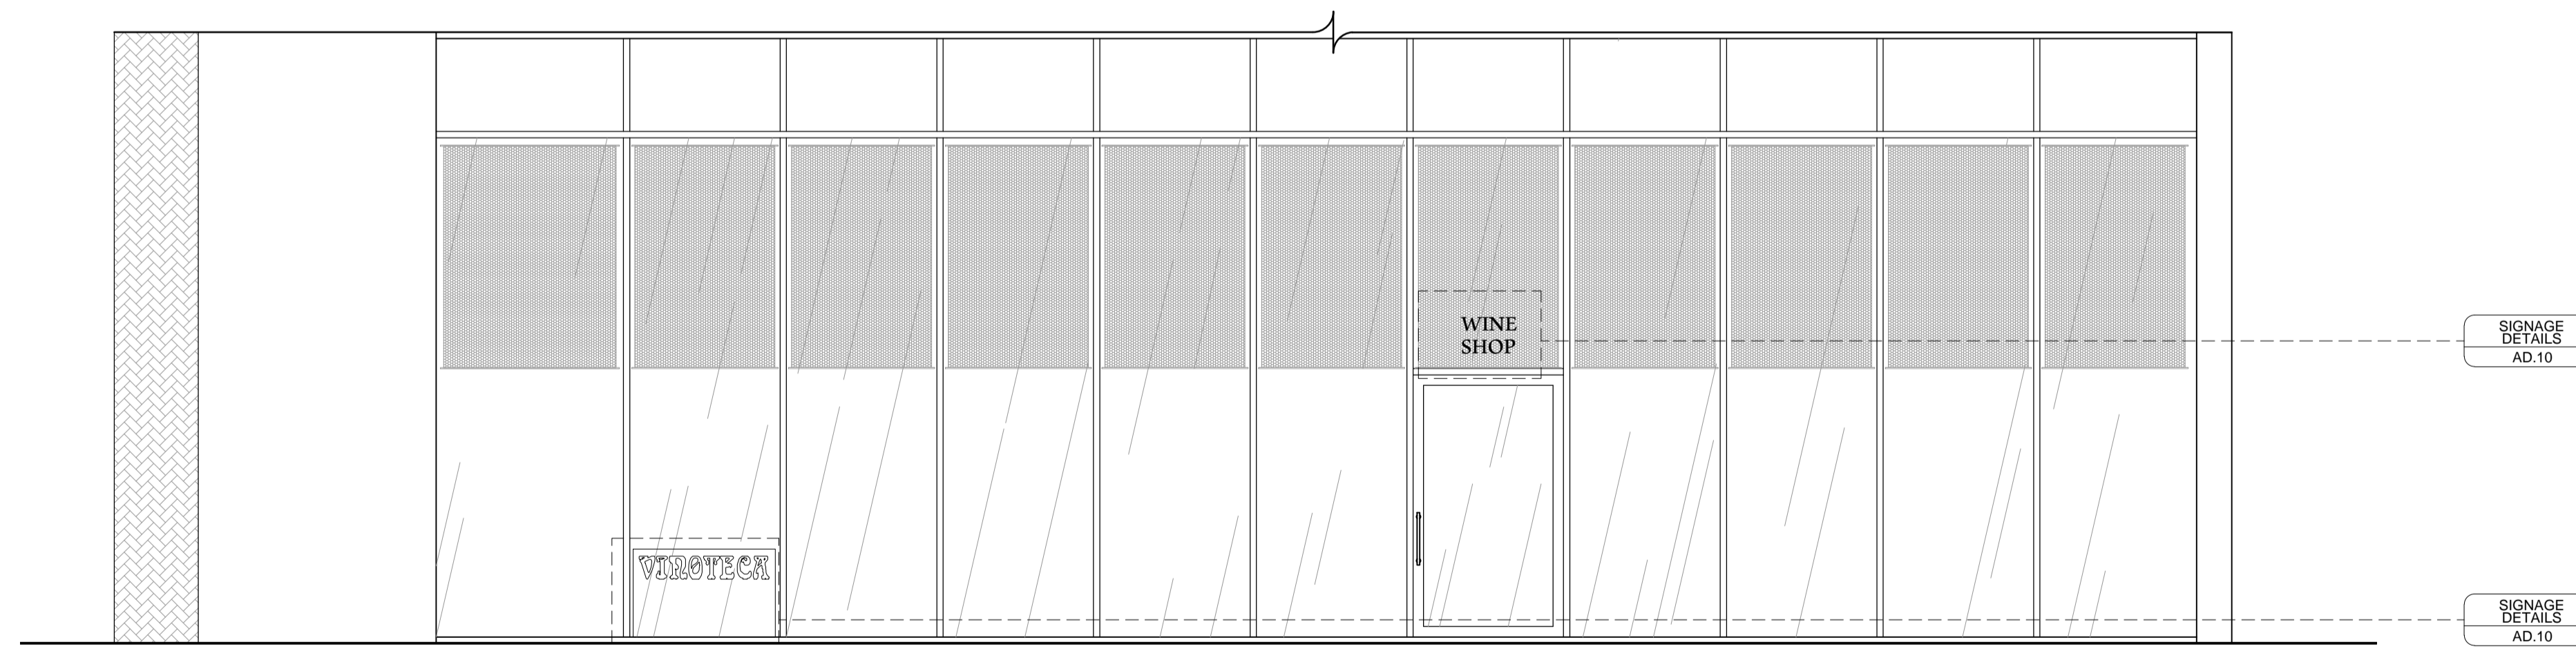

D EXTERIOR ELEVATION
SCALE 1:50@A1

CONSTRUCTION

CANTORMASTERS
INTERIOR DESIGN

No1 The Colour House
7 Bell Yard Mews
London SE1 3UA
Tel: +44(0)20 7407 5434
e: info@cantormasters.com
www.cantormasters.com

CLIENT
VINOTECA

PROJECT
**VINOTECA KING'S CROSS
ONE PANCRAS SQUARE
LONDON N1**

DRAWING
**EXTERIOR ELEVATIONS
PG 1 OF 2**

JOB No	SCALE	DATE
5013	1:50	28.03.14
DRAWING No	REVISION	
EL.01.02	B	A1 SHEET

© Copyright is reserved by CantorMasters Ltd.
This drawing is the property of CantorMasters Ltd and is issued on condition that it is not copied
in any manner or issued to third parties without the written consent from CantorMasters Ltd.
CantorMasters Ltd does not warrant the accuracy of the measurements or other information
contained on the drawing and all parties using this drawing and the information contained within
must check and verify and satisfy themselves as to the accuracy or otherwise of such
measurements or other information.
Do not scale from this drawing. All figured measurements are indicated as a general guide only.
All discrepancies or omissions must be reported to CantorMasters Ltd for their comments or
approval prior to commencing work.
This drawing to be read in conjunction with all other consultants information and any anomalies
reported to CantorMasters Ltd prior to commencement on site.
This drawing is subject to approval by statutory authorities and as such is subject to revision as
required.