


Notes
 1. This drawing has been prepared in accordance with the scope of RPS's appointment with its client and is subject to the terms and conditions of that appointment. RPS accepts no liability for any use of this document other than by its client and only for the purposes for which it was prepared and provided.
 2. If received electronically it is the recipient's responsibility to print to correct scale. Only written dimensions should be used.

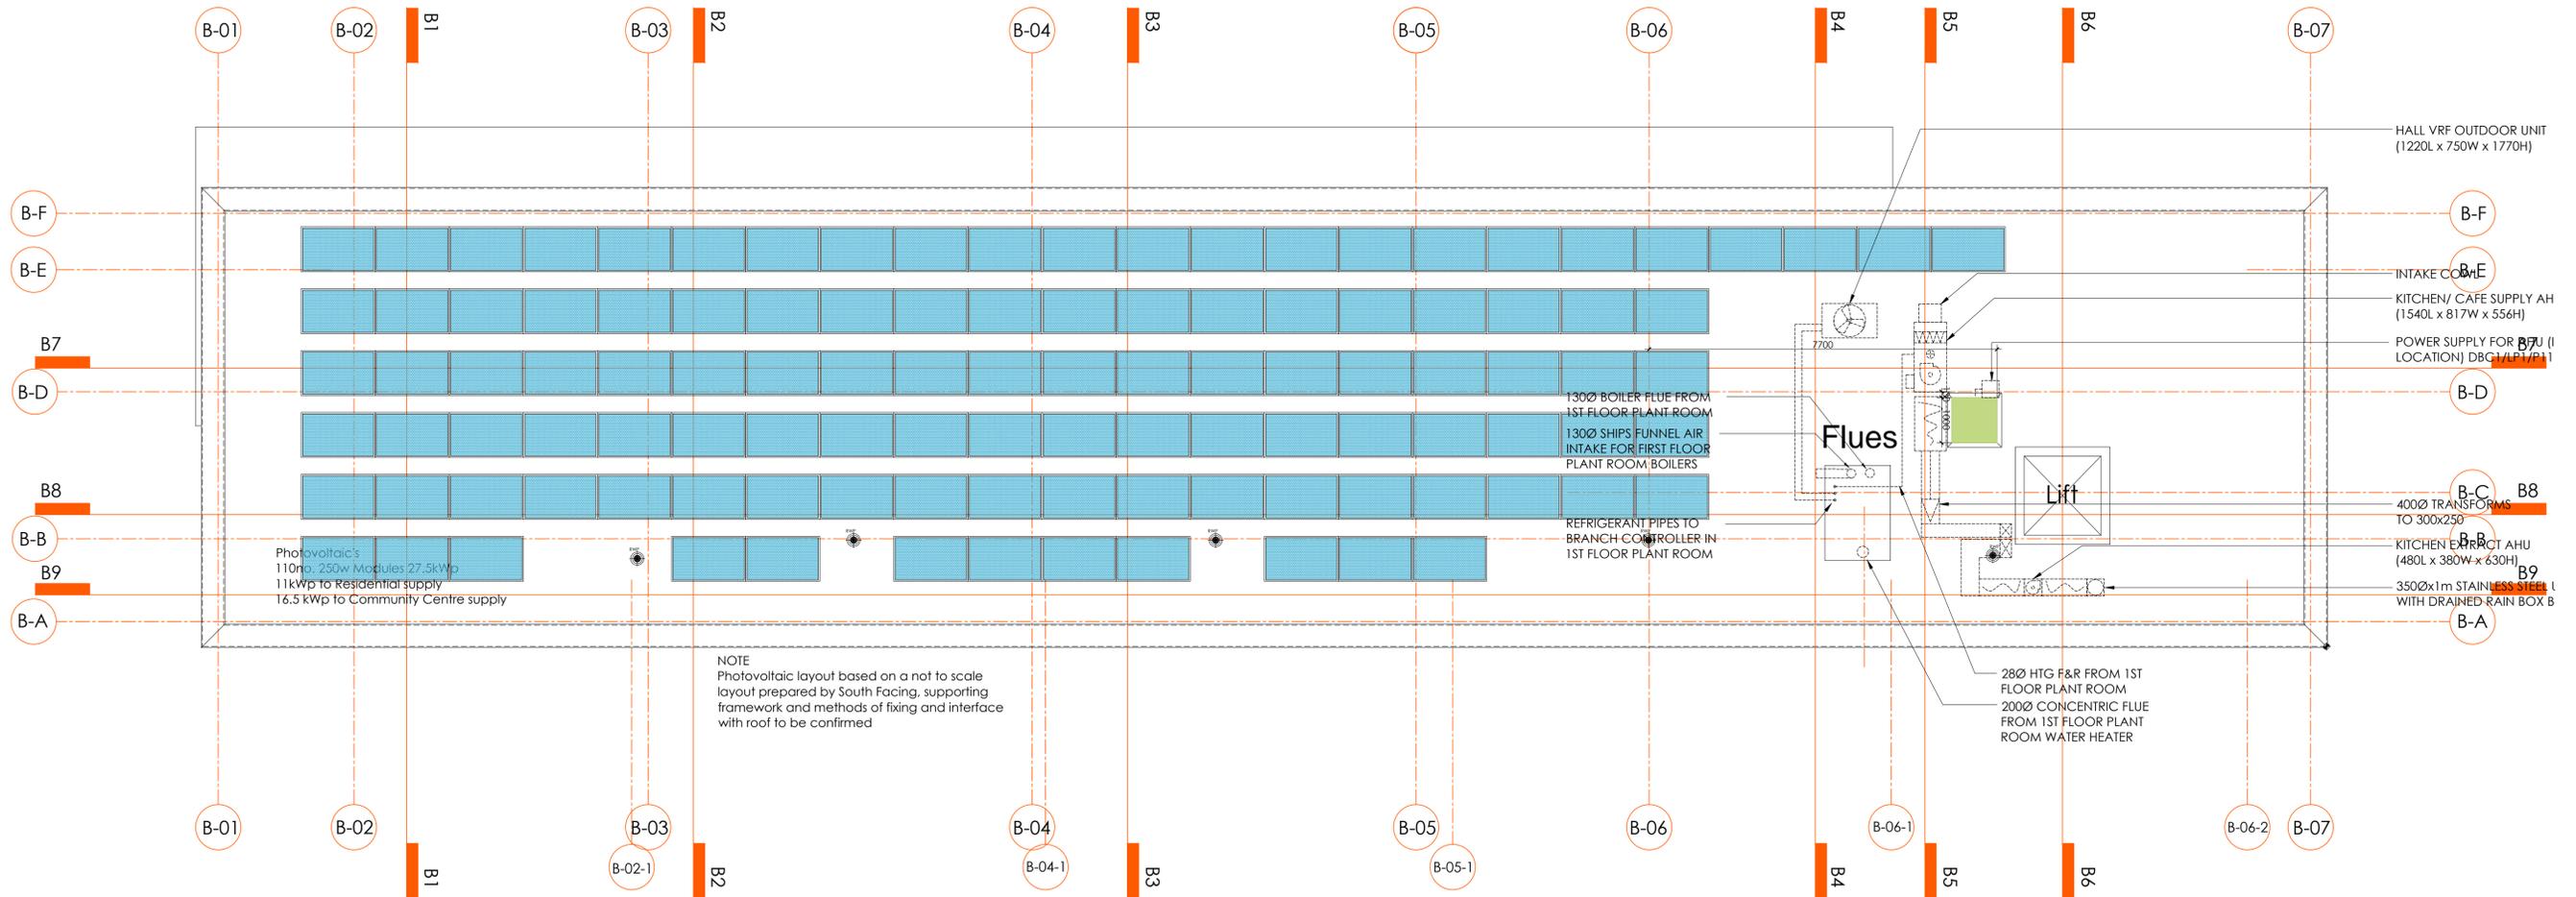

NOTE
 Photovoltaic layout based on a not to scale layout prepared by South Facing, supporting framework and methods of fixing and interface with roof to be confirmed

Plender B Roof Plan



Highfield House, 5 Ridgeway
 Quinton Business Park, Birmingham B32 1AF
 T: +44(0)121 213 5500 E: rpsbm@rpsgroup.com F: +44(0)121 213 5502




Client **Higgins**
 Project **Plender Street Camden**

Title **Building B
 Roof Plan - Photovoltaic Layout
 General Arrangement**

Status **Construction** Drawn By **KDR** PM/Checked by **-**
 Job Ref **AAA5174** Scale @ **A1** Date Created **08.01.2014**

Rev	Description	Date	Initial	Checked
B	Roof plant layout amended to Pinnacle layouts.	10.11.2014	KDR	
A	South Facing photovoltaic layout incorporated, roof plant incorporated to Pinnacle layouts.	15.10.2014	KDR	

 

Drawing Number **A-B328** Rev **B**