


- Notes
1. This drawing has been prepared in accordance with the scope of RPS's appointment with its client and is subject to the terms and conditions of that appointment. RPS accepts no liability for any use of this document other than by its client and only for the purposes for which it was prepared and provided.
 2. If received electronically it is the recipients responsibility to print to correct scale. Only written dimensions should be used.

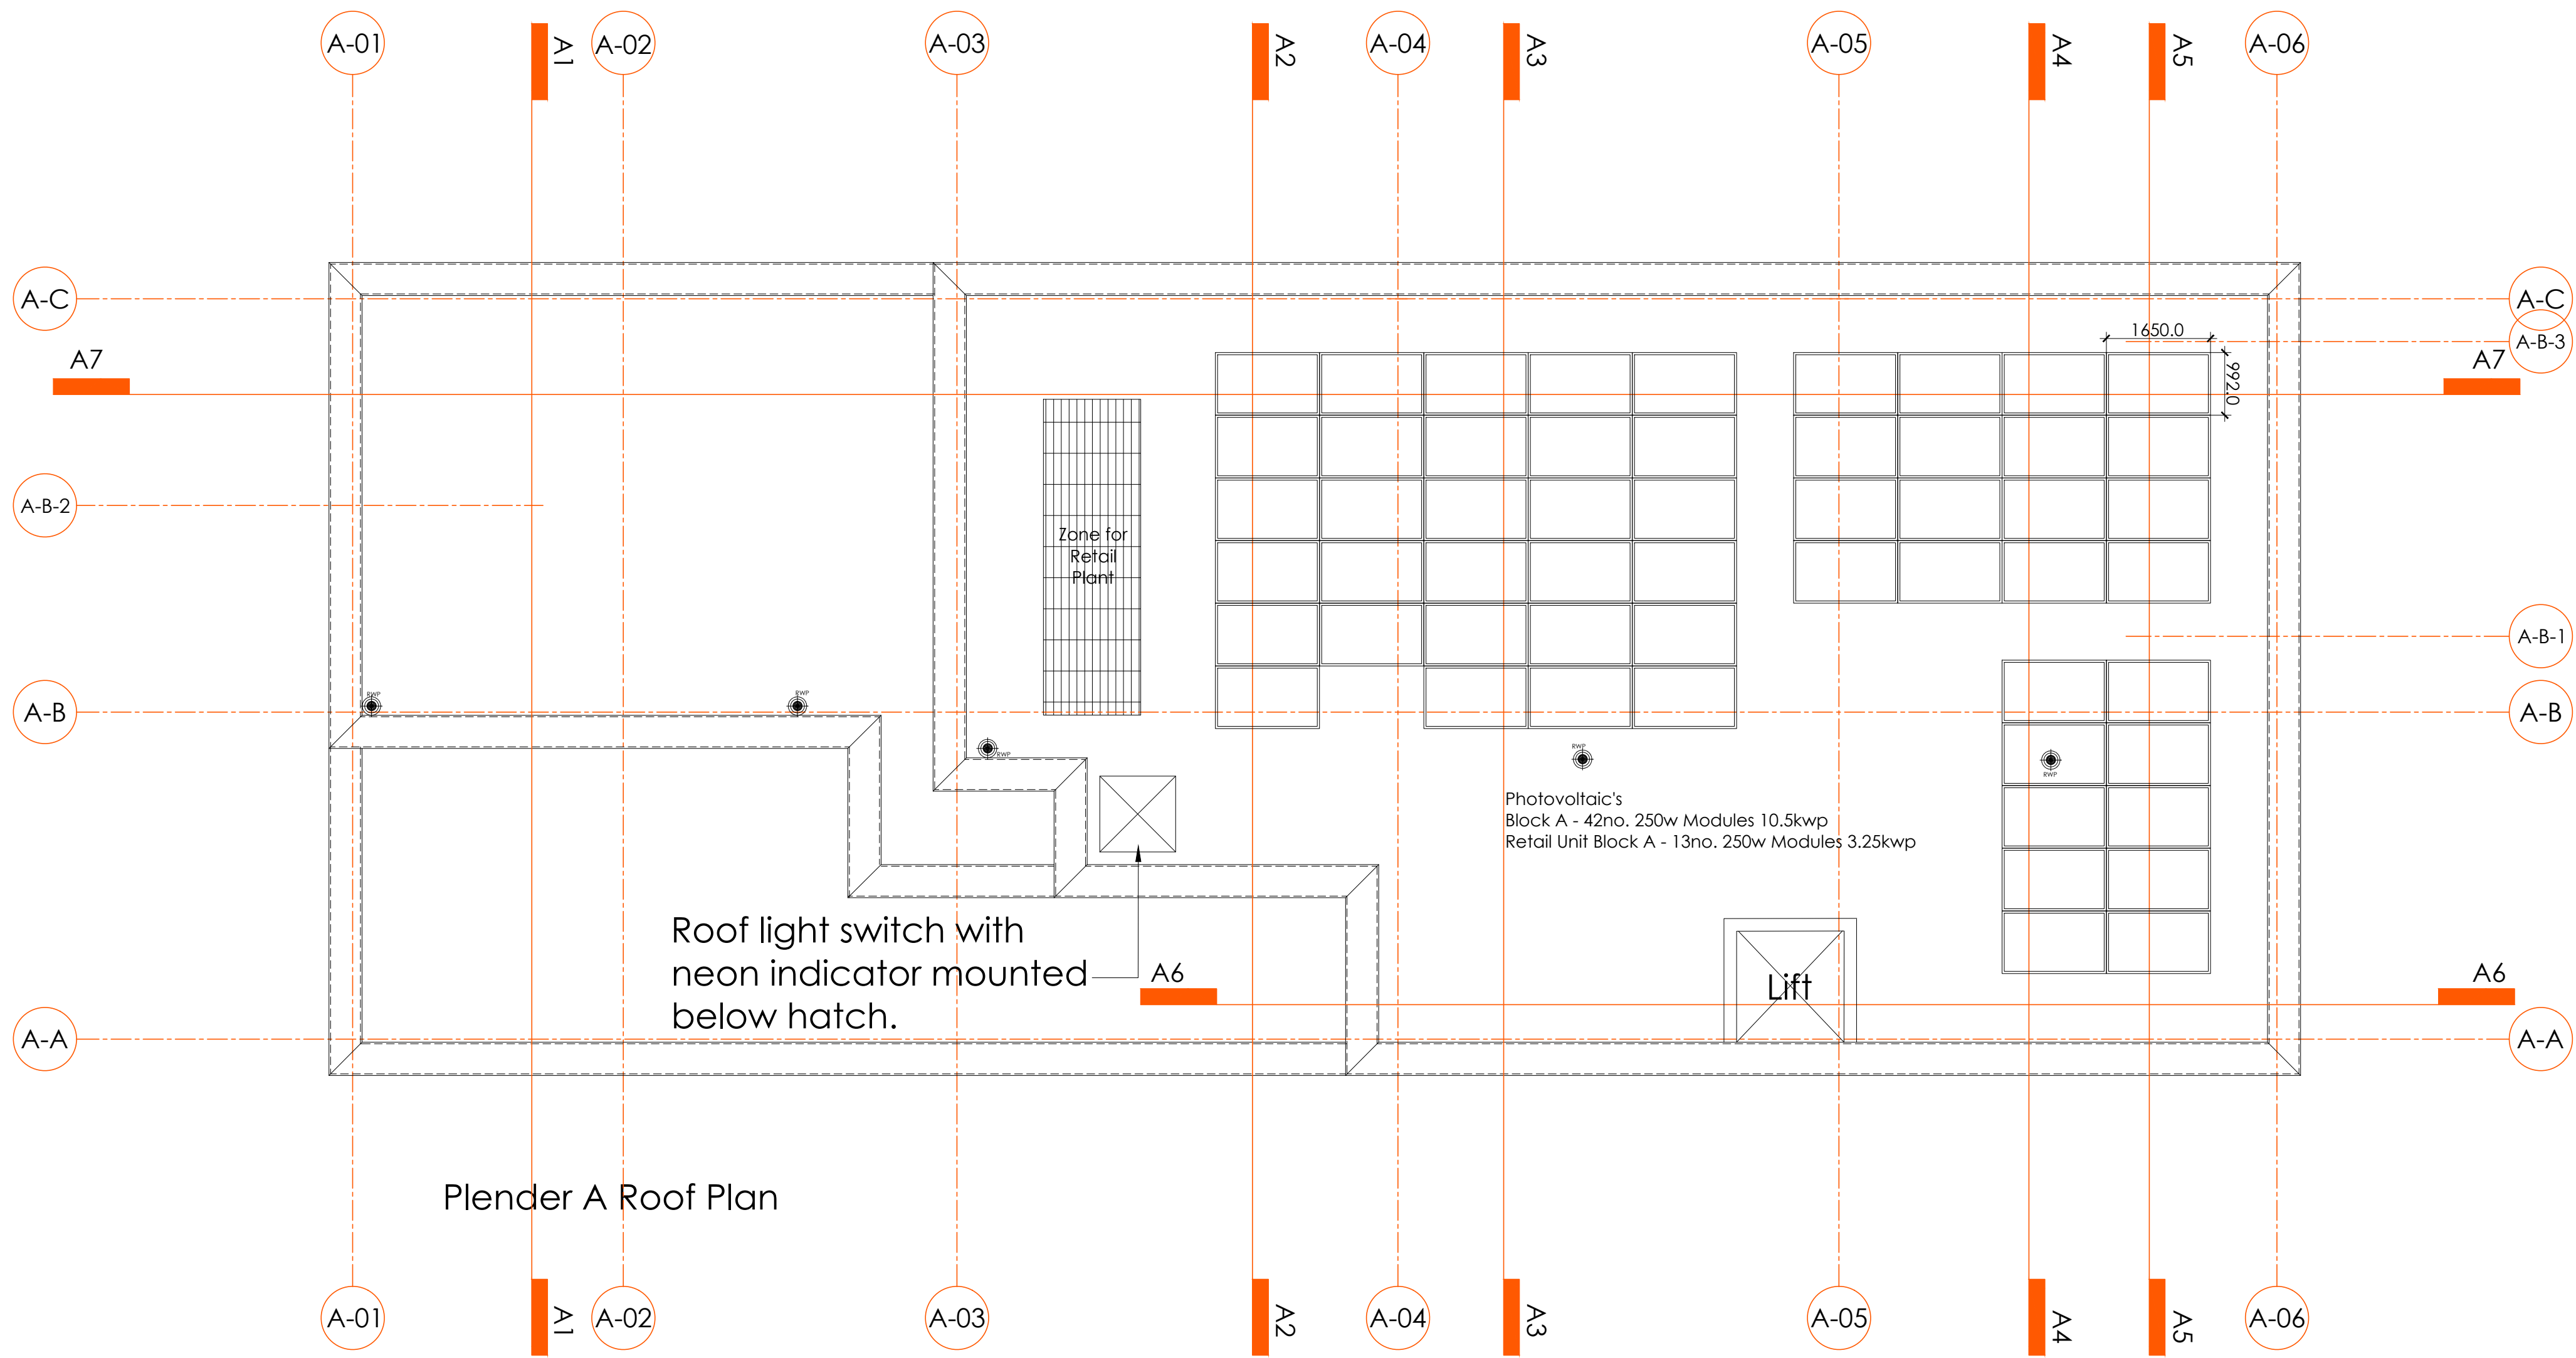

Rev	Description	Date	Initial	Checked

For guidance only. Do not scale off this drawing

1:20 - 0 200mm 400mm 600mm 800mm 1000mm 1200mm 1400mm 1600mm 1800mm 2000mm
1:100 - 0 1m 2m 3m 4m 5m 6m 7m 8m 9m 10m
1:500 - 0 100m 200m 300m 400m 500m



Highfield House, 5 Ridgeway
Quinton Business Park, Birmingham B32 1AF
T: +44(0)121 213 5500 E: rpsbm@rpsgroup.com F: +44(0)121 213 5502

Client **Higgins**

Project **Plender Street
Camden**

Title **Building A
Roof Plan - Photovoltaic Layout
General Arrangement**

Status	Drawn By	PM/Checked by
Construction	KDR	-
Job Ref	Scale @ A1	Date Created
AAA5174	1:75	07.08.2014

Drawing Number	Rev
A-A222	-