


Notes

1. This drawing has been prepared in accordance with the scope of RPS's appointment with its client and is subject to the terms and conditions of that appointment. RPS accepts no liability for any use of this document other than by its client and only for the purposes for which it was prepared and provided.
2. If received electronically it is the recipient's responsibility to print to correct scale. Only written dimensions should be used.

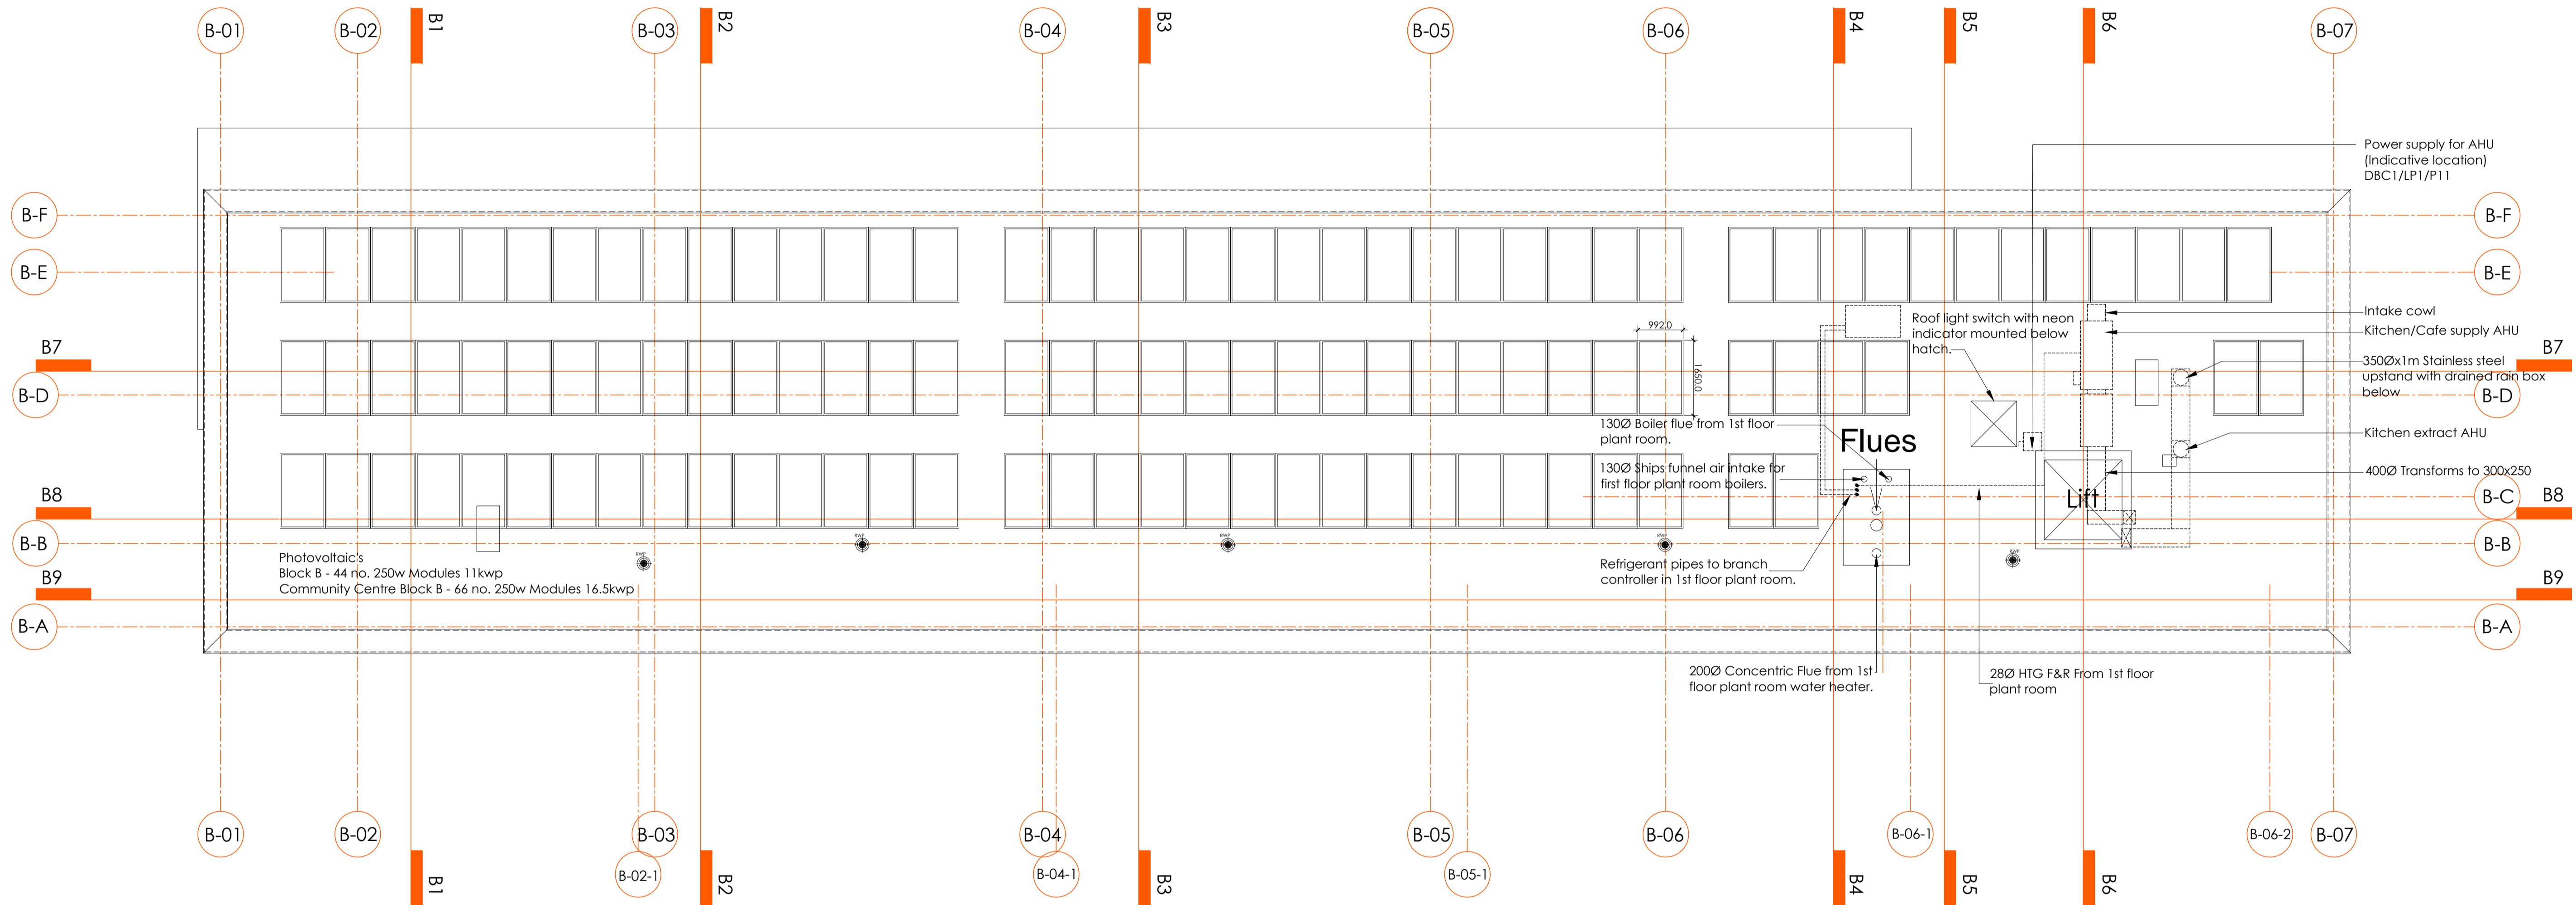

Plender B Roof Plan



Highfield House, 5 Ridgeway
Quinton Business Park, Birmingham B32 1AF
T: +44(0)121 213 5500 E: rpsbm@rpsgroup.com F: +44(0)121 213 5502



Client Higgins

Project Plender Street Camden

Title Building B Roof Plan - Photovoltaic Layout General Arrangement

Status Construction
Job Ref AAA5174
Drawing Number A-B328

Drawn By KDR
Scale @ A1 1:75
Rev -

PM/Checked by -
Date Created 08.01.2014
rpsgroup.com

| Rev | Description | Date | Initial | Checked |
|-----|-------------|------|---------|---------|
| | | | | |

For guidance only. Do not scale off this drawing