



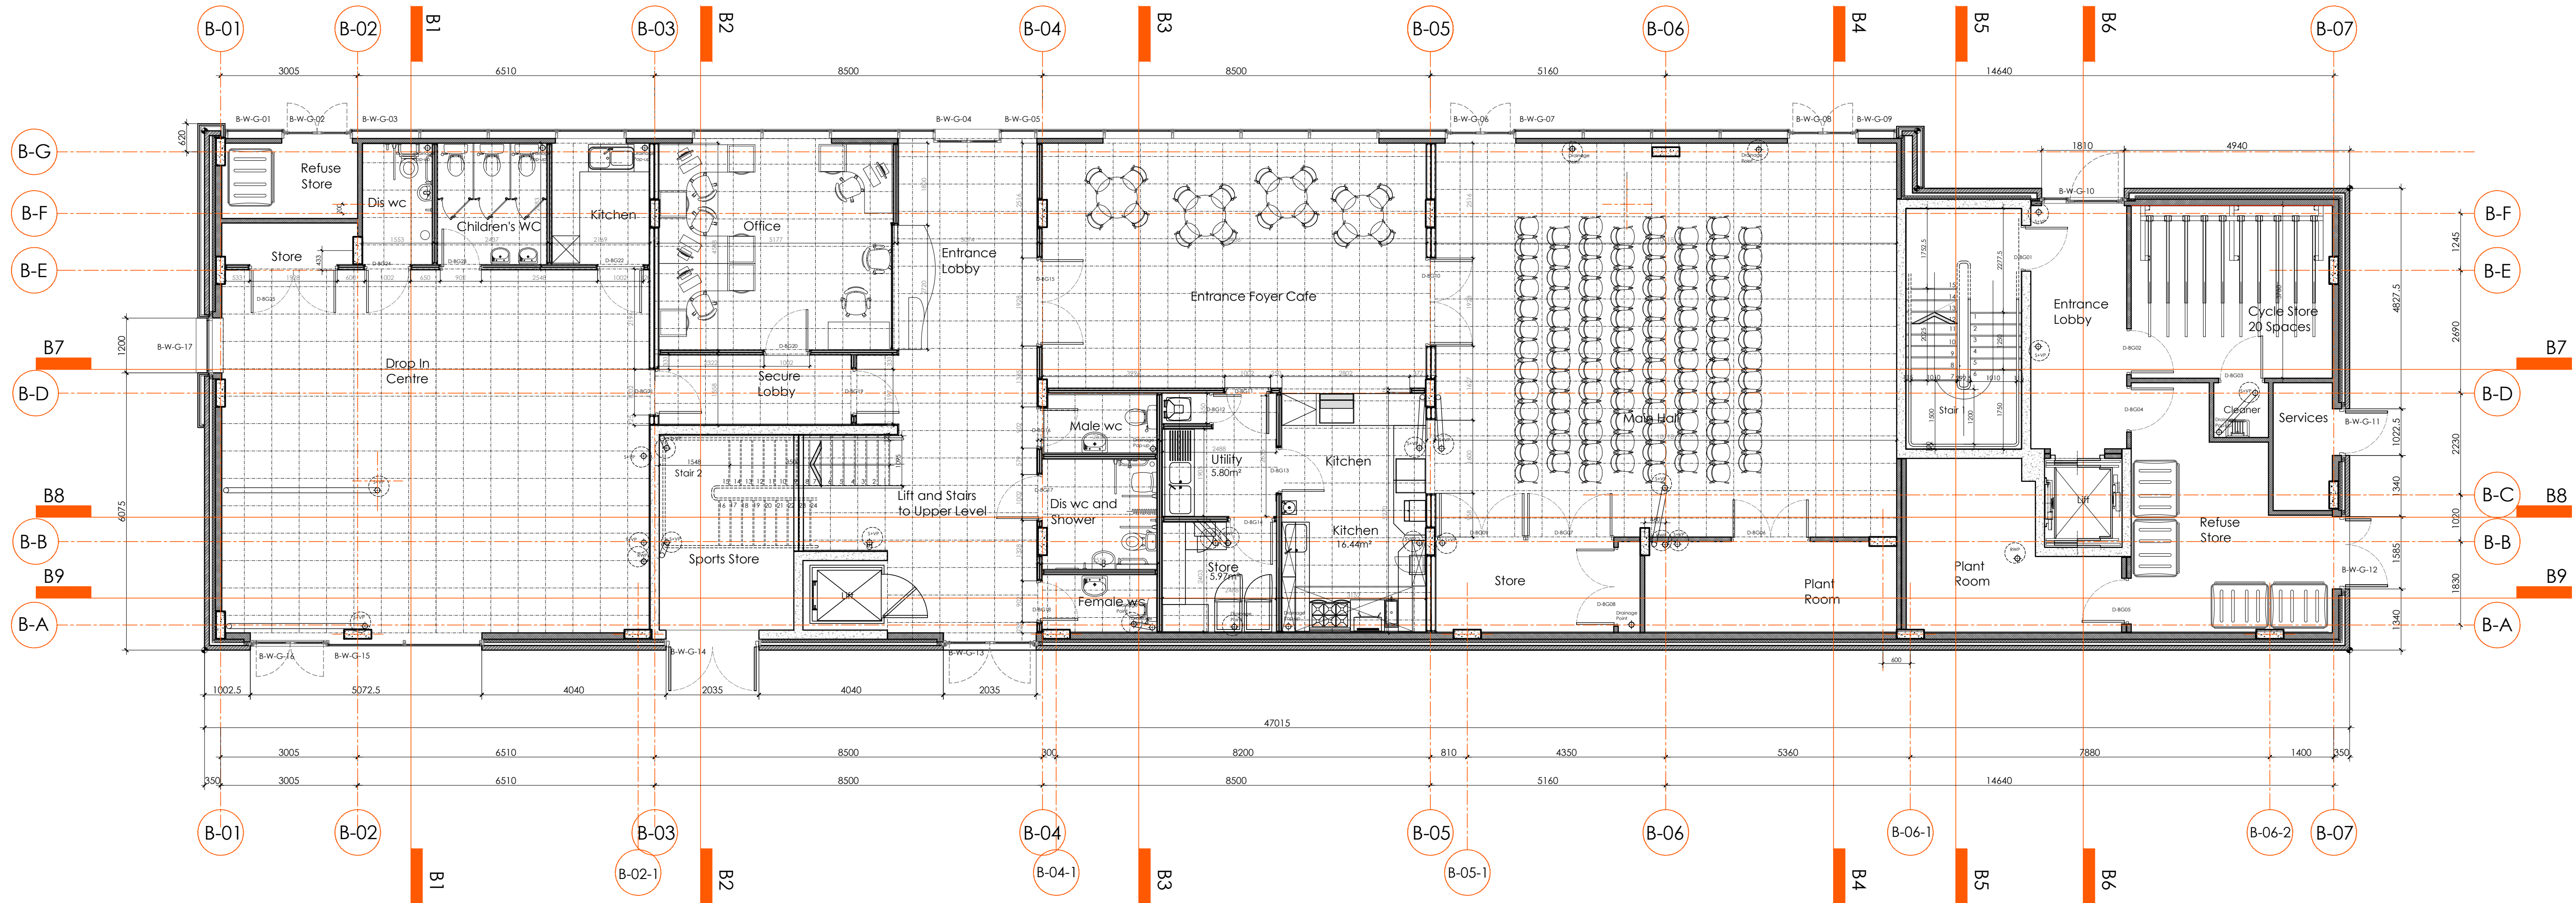

Plender B Ground Floor Plan

L	Cycle spaces added to cycle store.	08.08.2014	DH	
K	Communal Doors renumbered.	05.08.2014	DH	
J	Floor plan amended to Client requirements, reception desk adjusted, security shutter incorporated to reception desk, secure lobby doors opposite handed, catering kitchen design amended.	28.07.2014	KDR	
H	Brickwork and blockwork hatching added, staircases dimensioned, status amended to Construction.	22.07.2014	KDR	
G	Stair 1 layout amended to suit changes to upper floor stairs	04.07.2014	KDR	
F	Column positions amended, furniture added to office, foyer cafe, main hall.	05.06.2014	KDR	
E	Column positions amended, lift/stair wall junction amended, door references updated	23.05.2014	KDR	
D	Lift amended	02.05.2014	KDR	
C	Reflected ceiling grid added, grid lines amended	24.03.2014	KDR	
B	Columns added, grid lines adjusted to suit	05.03.2014	KDR	
A	Columns added/adjusted s+vp and rwp's added	10.02.2014	KDR	

Rev	Description	Date	Initial	Checked
-----	-------------	------	---------	---------

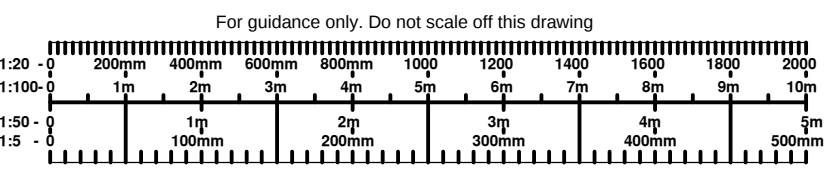

Highfield House, 5 Ridgeway
Quinton Business Park, Birmingham B32 1AF
T: +44(0)121 213 5500 E: rpsbm@rpsgroup.com F: +44(0)121 213 5502



Project **Plender Street
Camden**

Title **Building B
Ground Floor Plan
General Arrangement**

Status	Drawn By	PM/Checked by
Construction	KDR	-
Job Ref	Scale @ A1	Date Created
AAA5174	1:75	08.01.2014

Drawing Number	Rev
A-B301	L