



NOTES

- 1. ALL DIMENSIONS TO BE CHECKED ON SITE PRIOR TO CONSTRUCTION
- 2. EXTERNAL FACING MATERIALS TO REMAIN AS EXISTING OR SHALL BE OF SIMILAR APPEARANCE TO THE EXISTING HOUSE

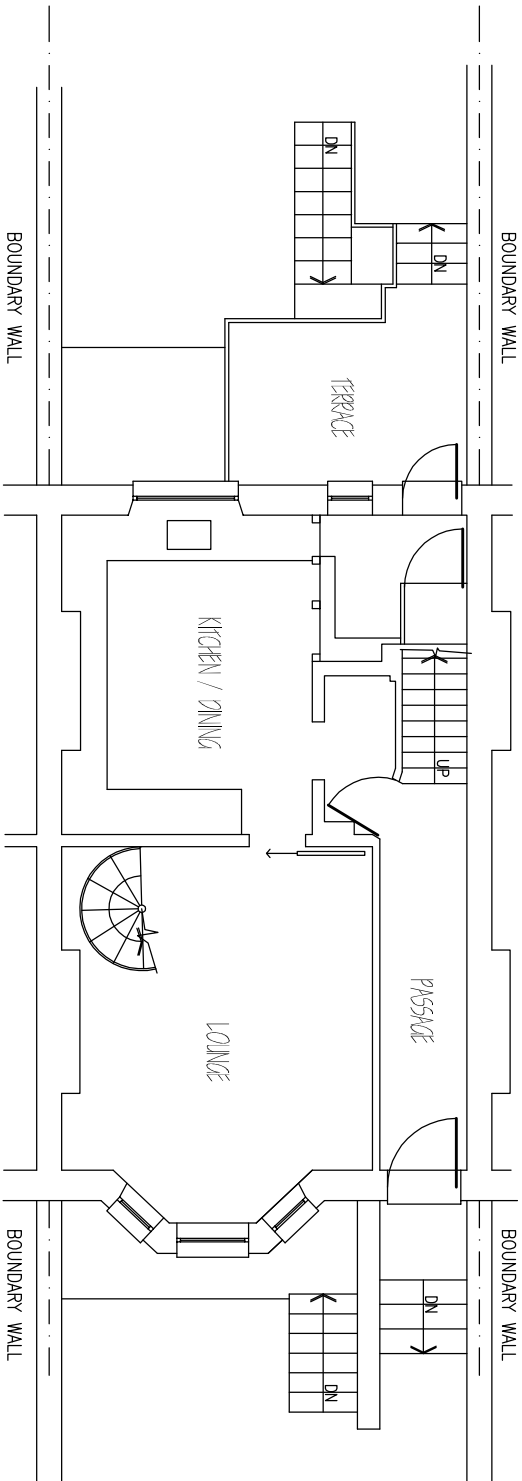

GROUND FLOOR PLAN

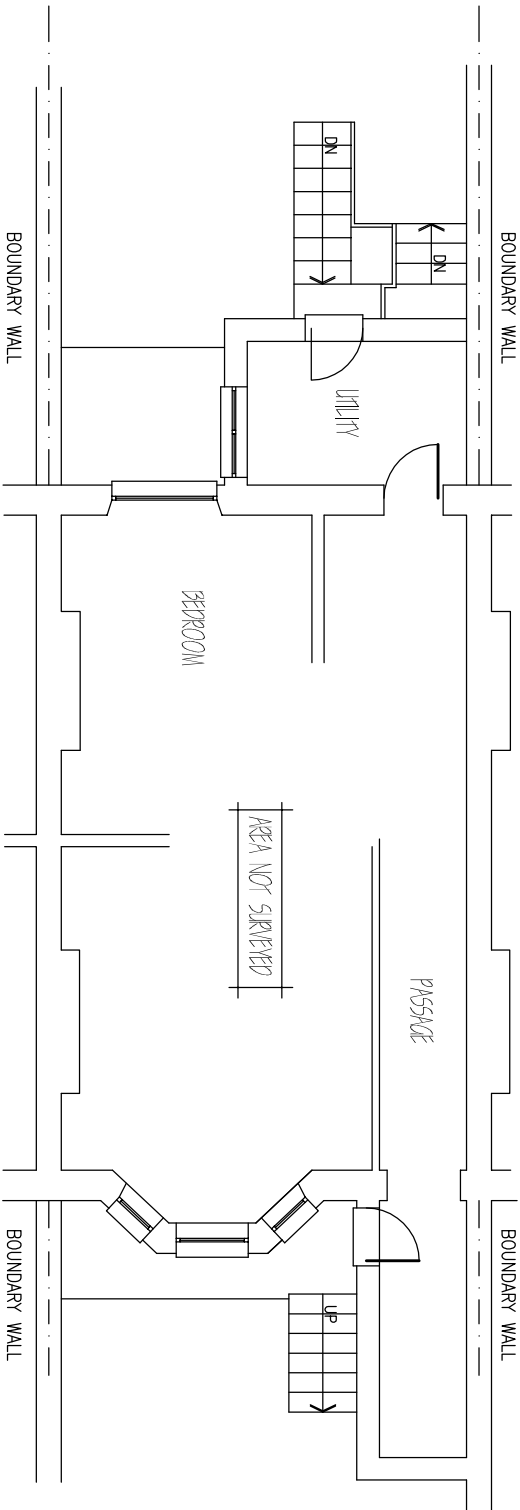

LOWER GROUND FLOOR PLAN



IMPROVE.IT DESIGN LTD 97 PIXMORE WAY, LETCHWORTH GARDEN CITY, HERTS, SG6 3TP. Tel: 07850 243045 Email: <a href="mailto:improve.it@ntlworld.com">improve.it@ntlworld.com</a>			
PROPOSED INTERNAL ALTERATIONS & NEW DORMER WINDOWS (EXISTING)			
SCALE:	1:100 (A3)	DRG No.	101014/01