


ROOF PLAN



THIRD FLOOR PLAN

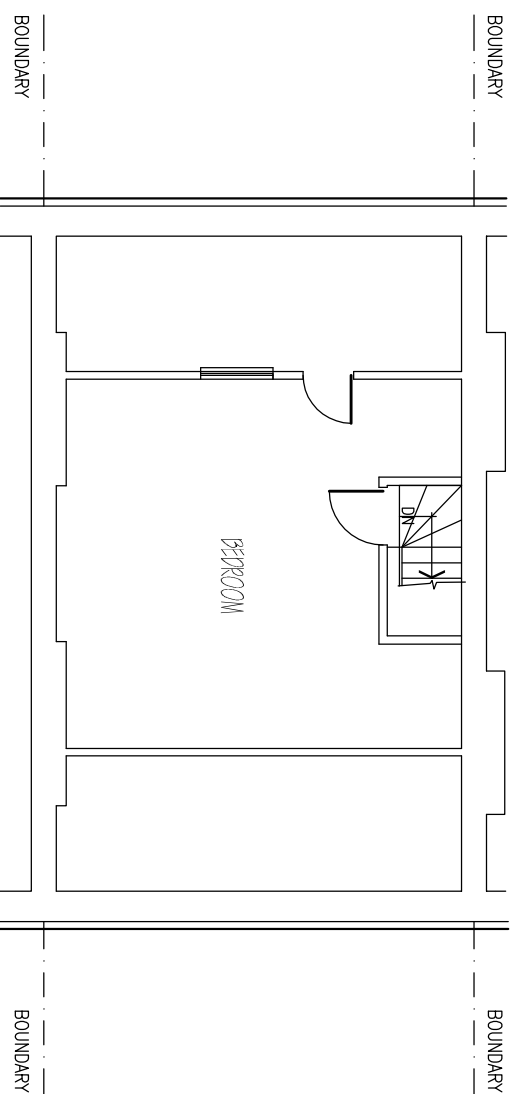

IMPROVE.IT DESIGN LTD
 97 PIXMORE WAY, LETCHWORTH GARDEN CITY,
 HERTS, SG6 3TP. Tel: 07850 243045
 Email: improve.it@ntlworld.com

SITE: MRS E BARKER
 3 MONTPELLIER GROVE,
 KENTISH TOWN, LONDON. NW5 2XD.

PROPOSED

INTERNAL ALTERATIONS & NEW
 DORMER WINDOWS (EXISTING)

SCALE: 1:100 (A3) DRG No. 101014/03