




REAR ELEVATION

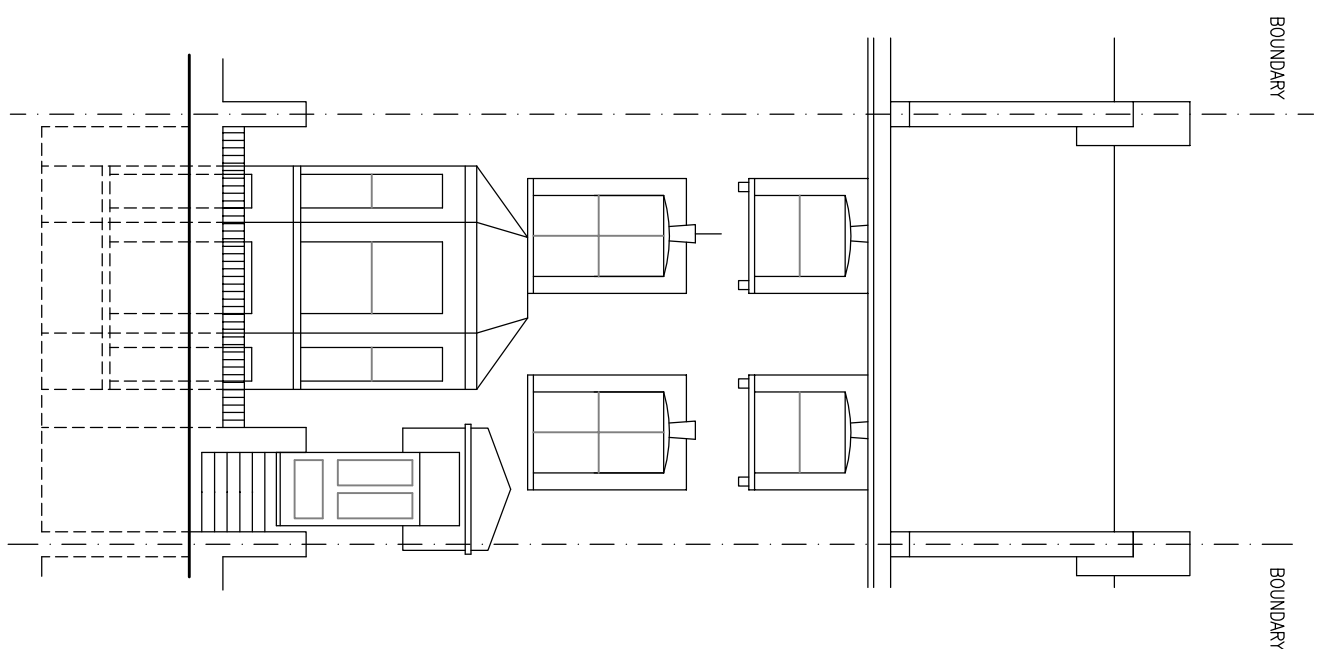

FRONT ELEVATION

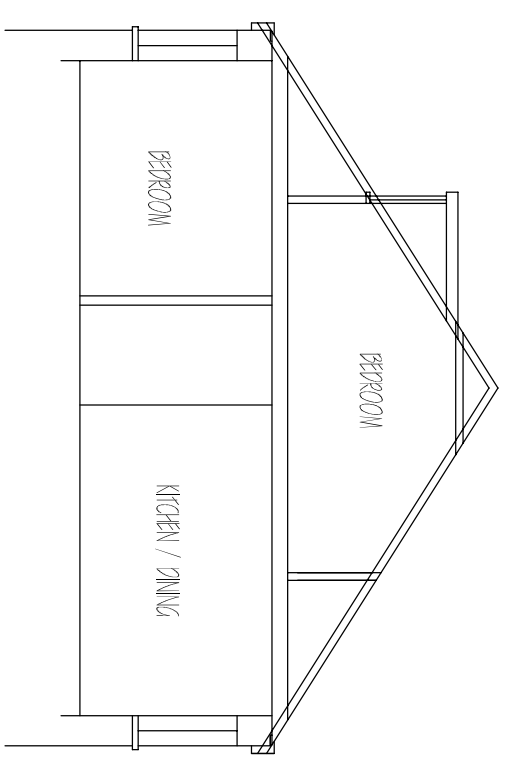

SECTION

 

Scale Bar

**IMPROVE.IT DESIGN LTD**  
 97 PIXMORE WAY, LETCHWORTH GARDEN CITY,  
 HERTS, SG6 3TP. Tel: 07850 243045  
 Email: [improve.it@ntlworld.com](mailto:improve.it@ntlworld.com)

SITE: MRS E BARKER  
 3 MONTPELIER GROVE,  
 KENTISH TOWN, LONDON. NW5 2XD.

*PROPOSED*

INTERNAL ALTERATIONS & NEW  
 DORMER WINDOWS (EXISTING)

SCALE: 1:100 (A3) DRG No. 101014/04