


EXISTING APPROVED HANDRAIL LOCATION

REVISED EXTENT OF HANDRAIL LOCATION

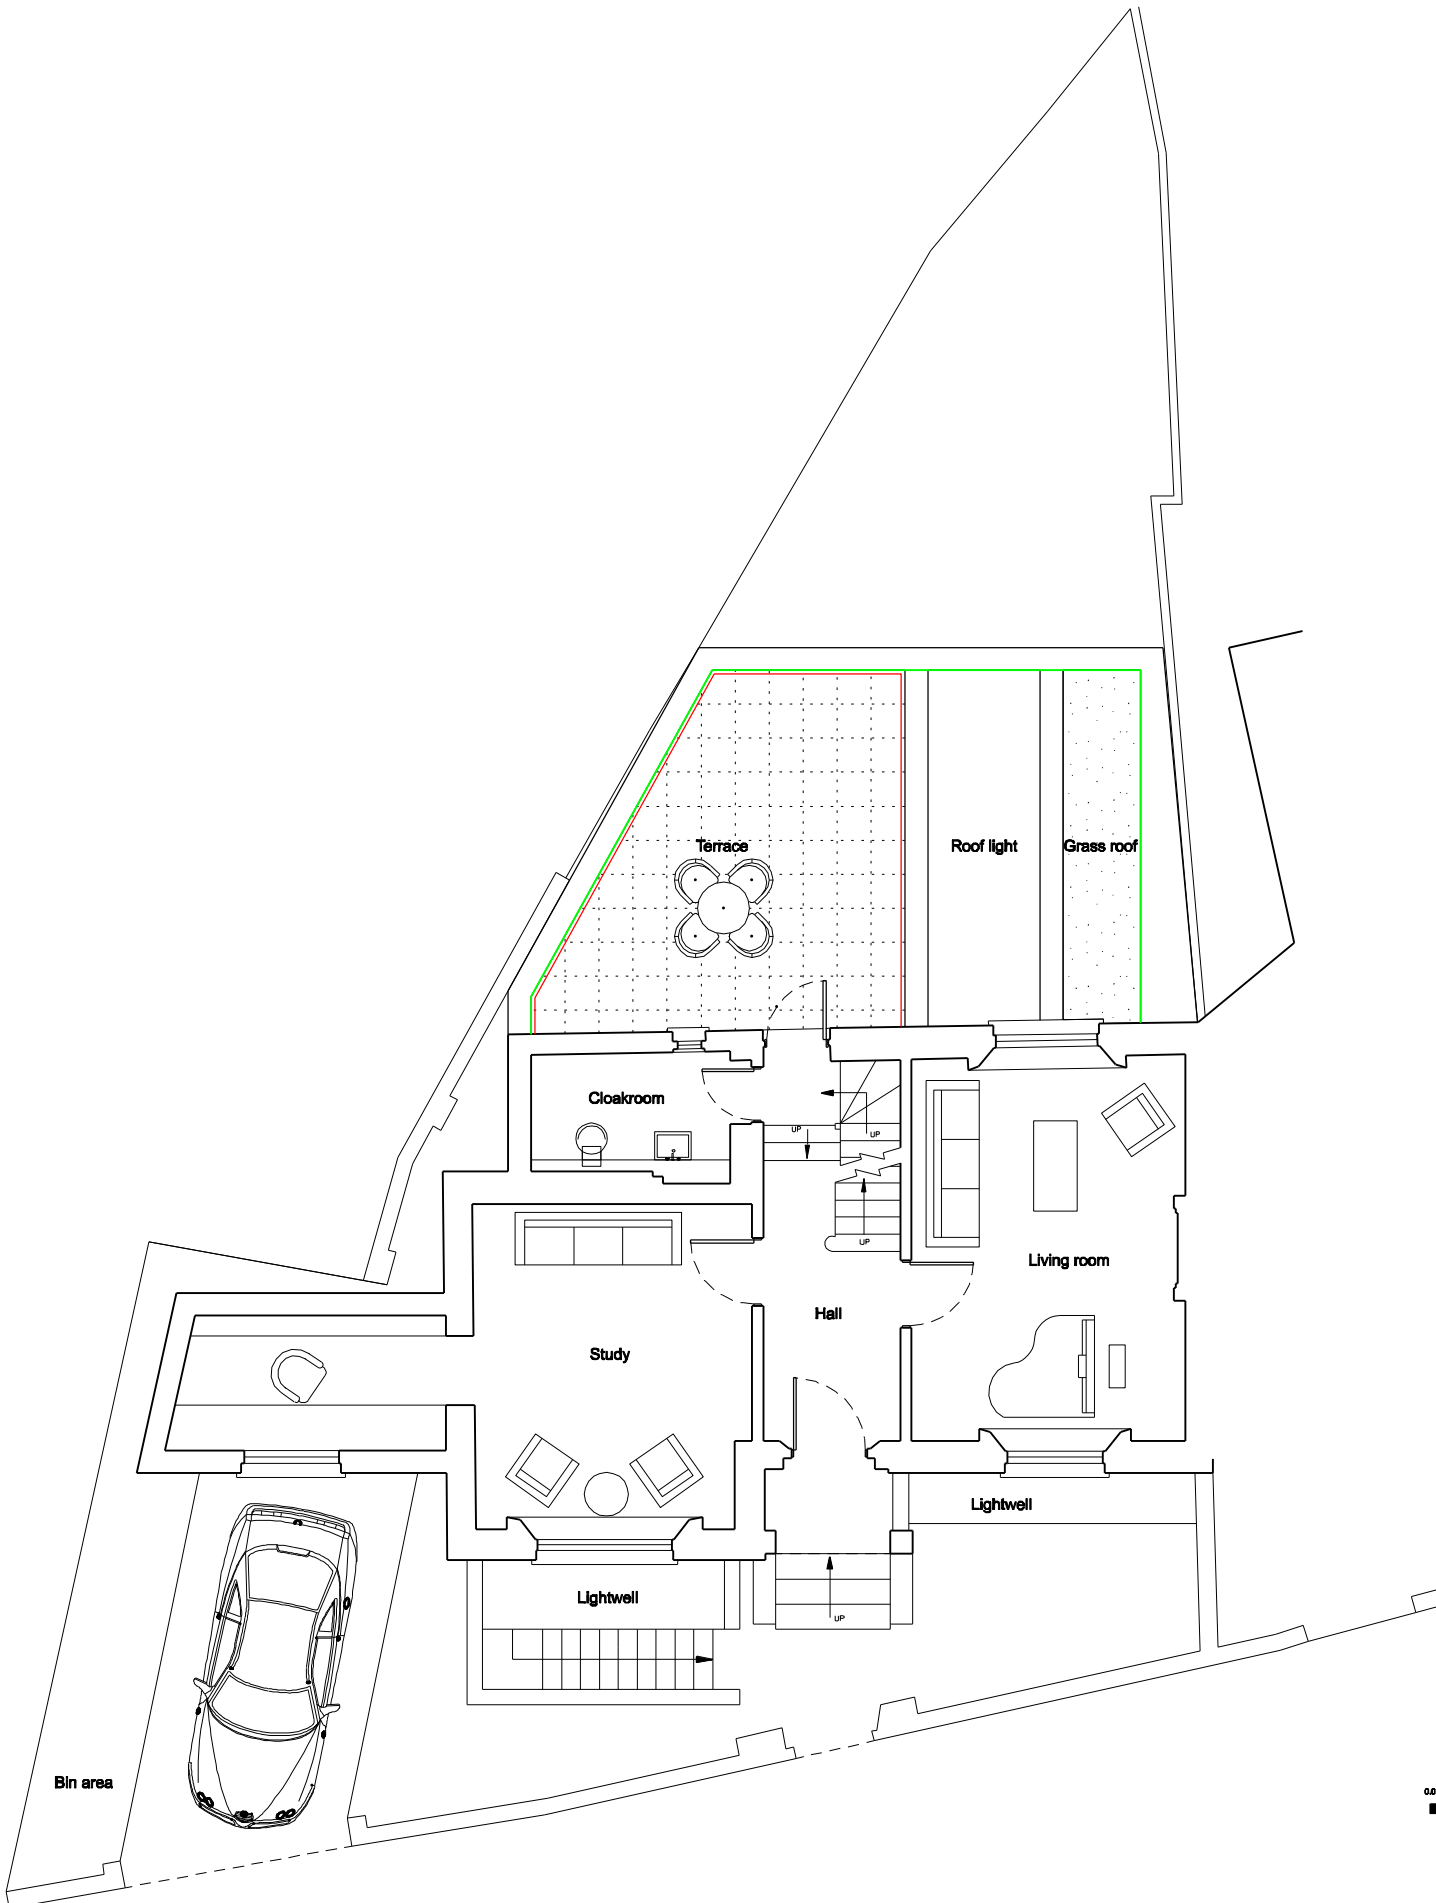

kingconroyarchitects

ARCHITECTURE URBAN DESIGN PLANNING INTERIORS

spur house 3rd floor 14 morden road london SW19 3BJ

t: +44 (0) 20 8417 1011 f: +44 (0) 8707 120 187 w: www.kingconroy.com

client :

G & K BULANI

30 St. Mark's Crescent

London

NW1 7TU

consultant 1 :

CROFT STRUCTURAL ENGINEERS

Clock House Mews

Rear of 60 Saxon Road

London

SE26 6EH

consultant 2 :

RSK ENVIRONMENT LTD

18 Frogmore Road

Hemel Hempstead

HPS 9RT

north point :

revisions / notes :

A : Lightwell size decreased

B : Lightwell steps removed

C : Colour code added

04.10.13

08.11.13

19.03.14

PROJECT TITLE : REMODELLING OF PROPERTY

ADDRESS : 30 ST. MARK'S CRESCENT, LONDON, NW1 7TU

DRAWING TITLE : PROPOSED RAISED GROUND FLOOR PLAN

SCALE : 1:100

DATE : 17.07.13

DRAWN : AN

CHECKED : JK

STATUS : PLANNING

drawing number :

12018 | PL20 | 100 C

project reference

drawing series

series number

revision :

A3 SHEET