


235 HIGH HOLBORN, LONDON


This drawing is the property of Avison Young and must not be copied or reproduced without express written permission. Use figured dimensions only. All dimensions to be verified on site prior to commencing construction. Do not scale.

ISSUED FOR INFORMATION



REV	DESCRIPTION	DATE
-	PRELIMINARY ISSUE	11/11/14

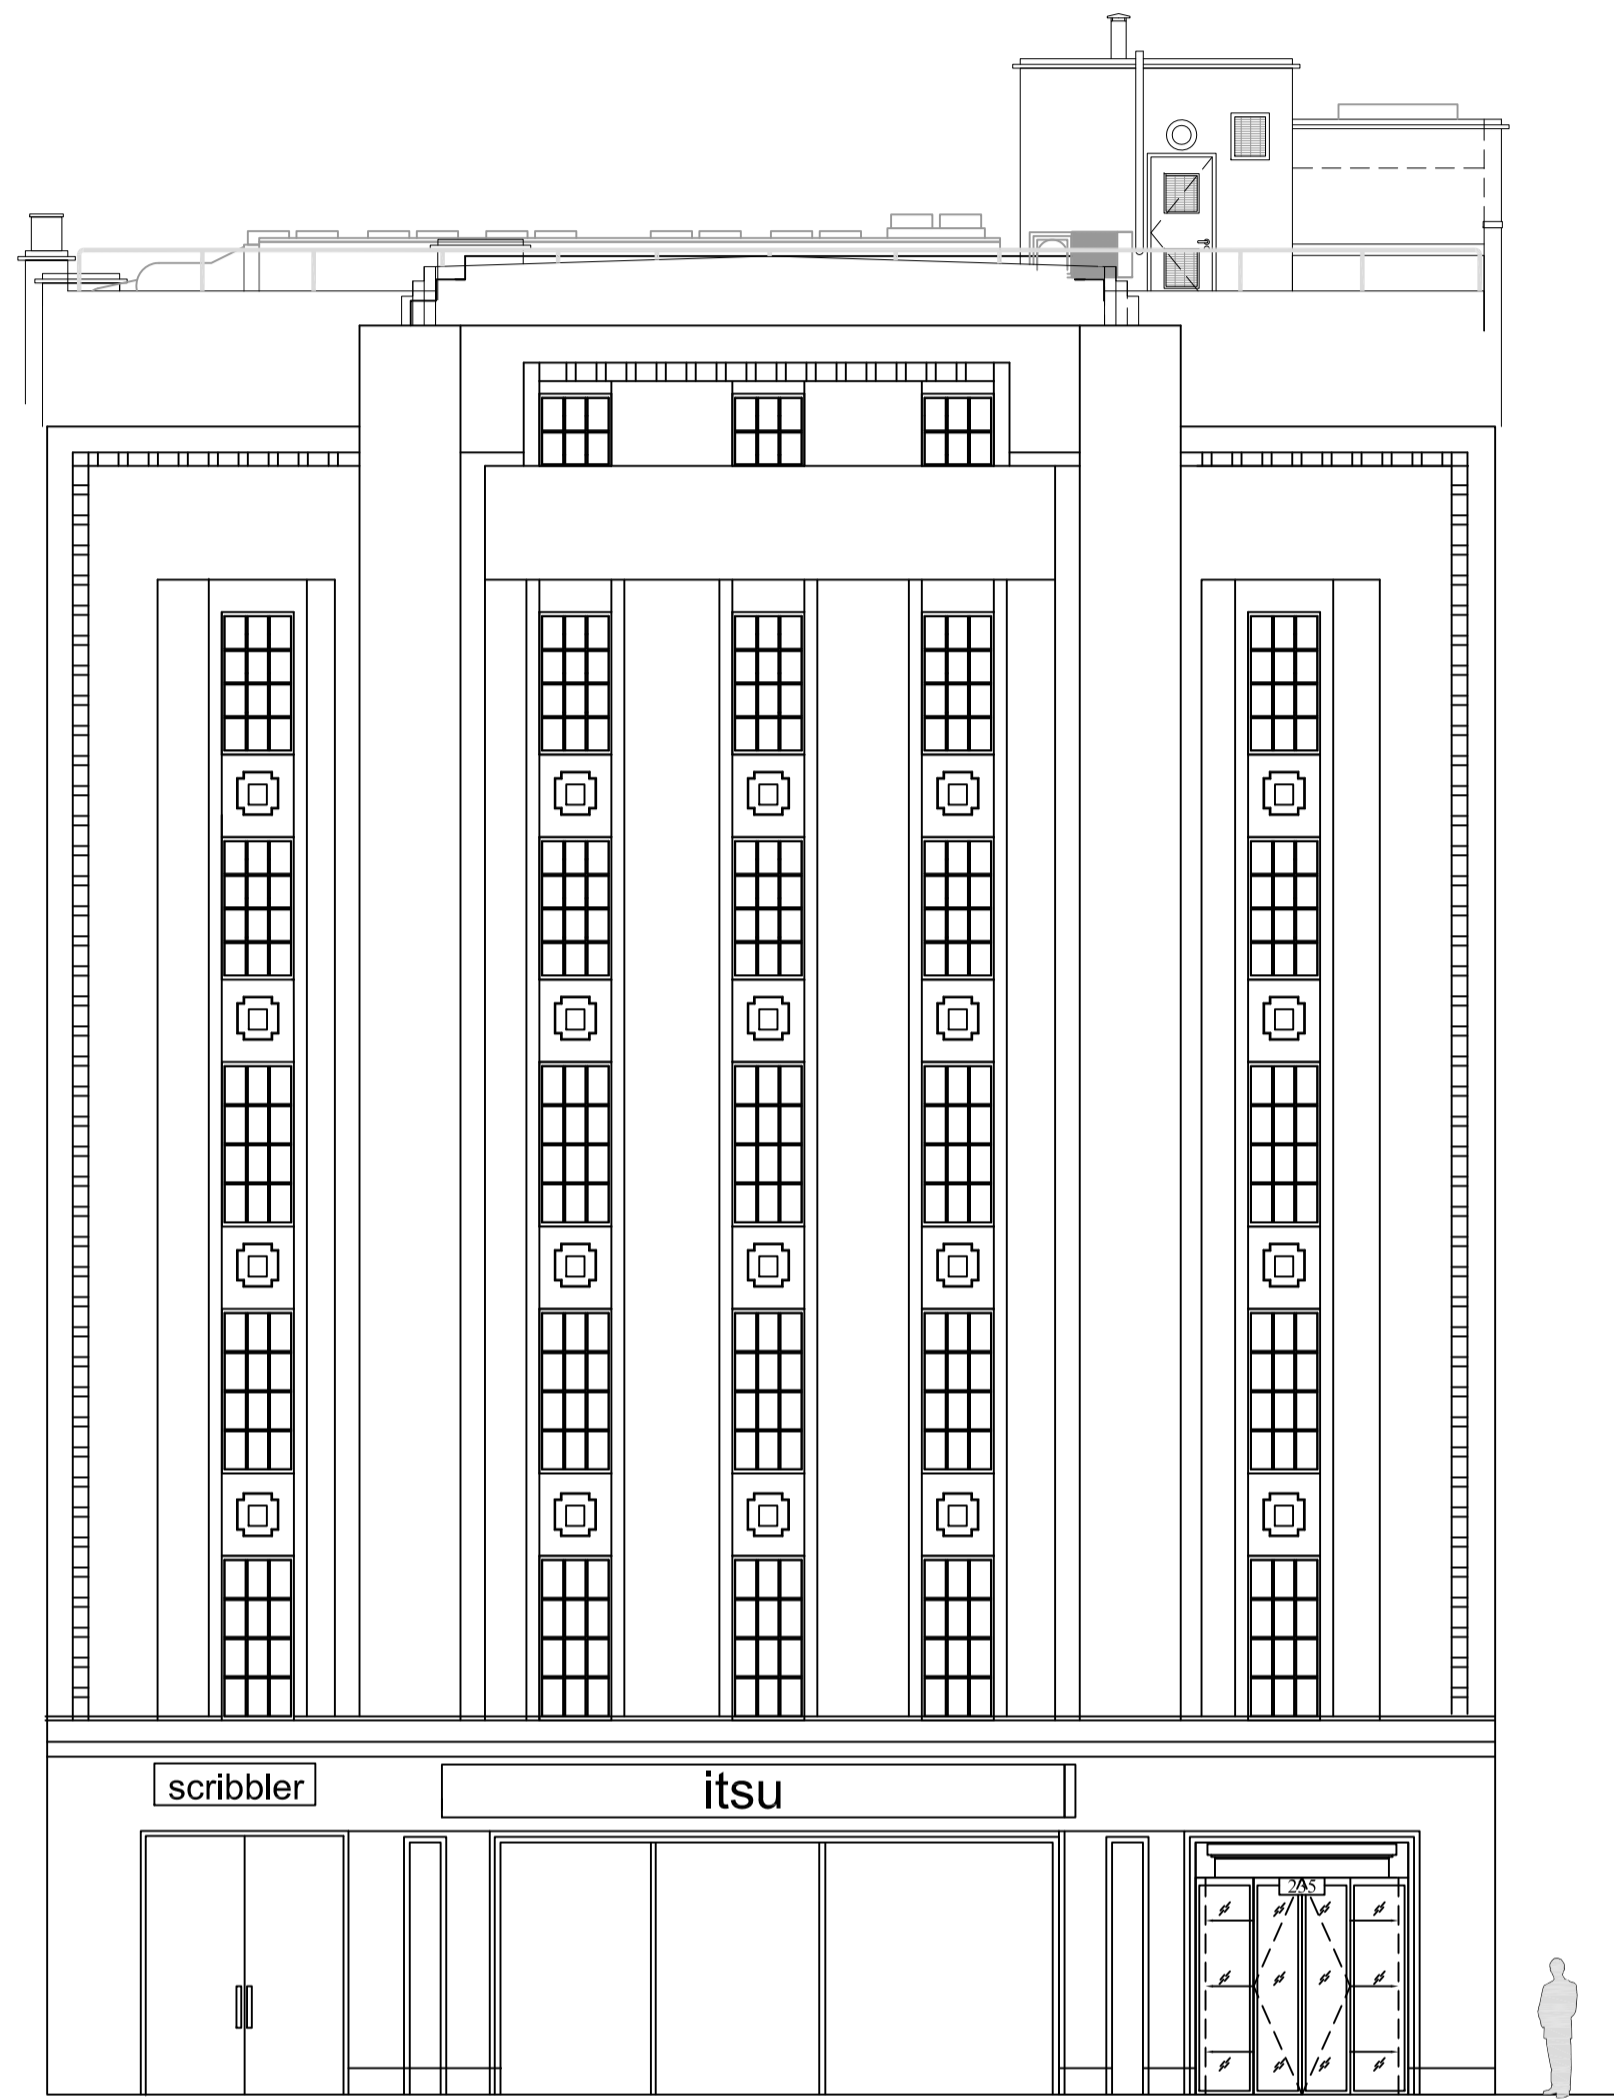


EXISTING FRONT ELEVATION
Scale 1:100 @ A1

 

EXISTING ROOF ELEVATION AA' (SEE PLAN DRAWING FOR ELEVATION LOCATIONS)
Scale 1:50 @ A1

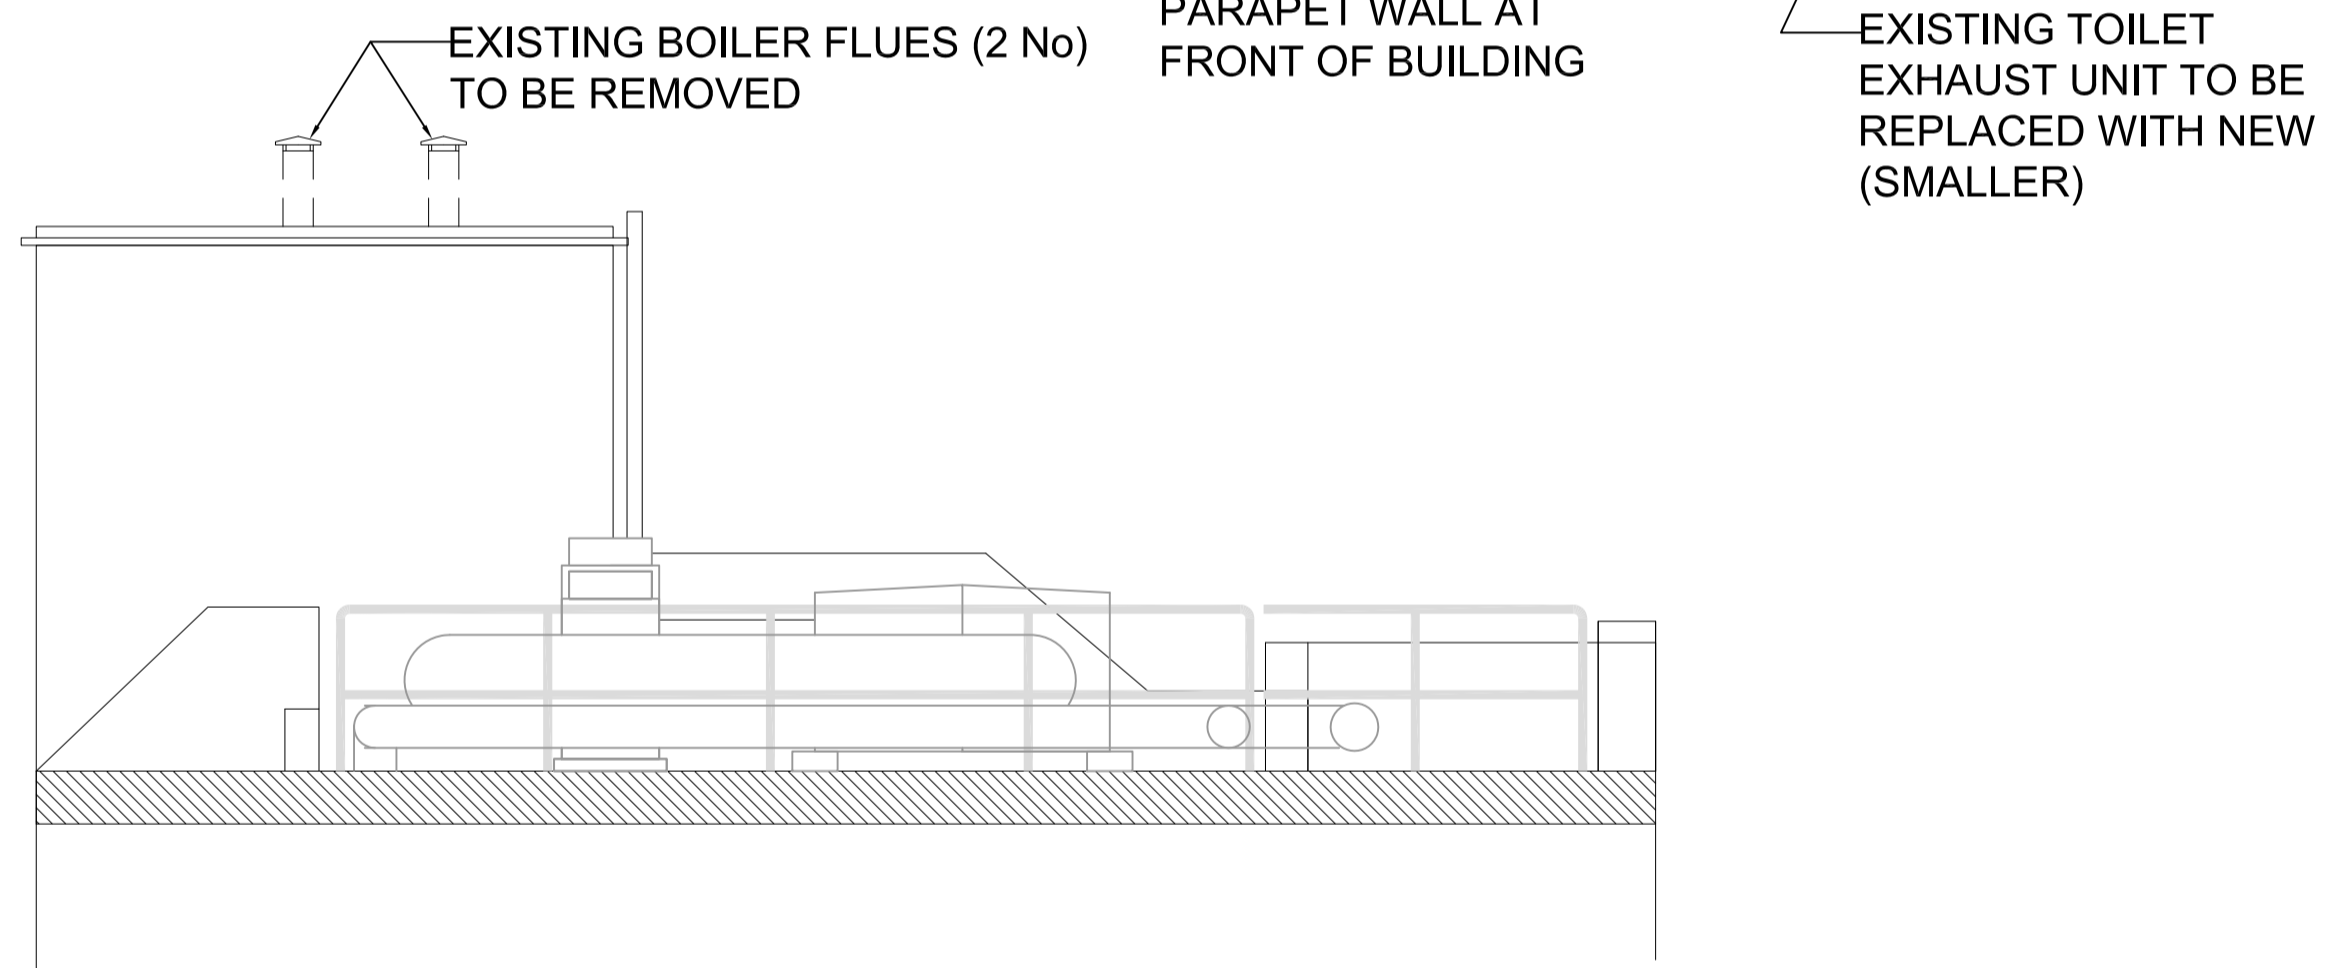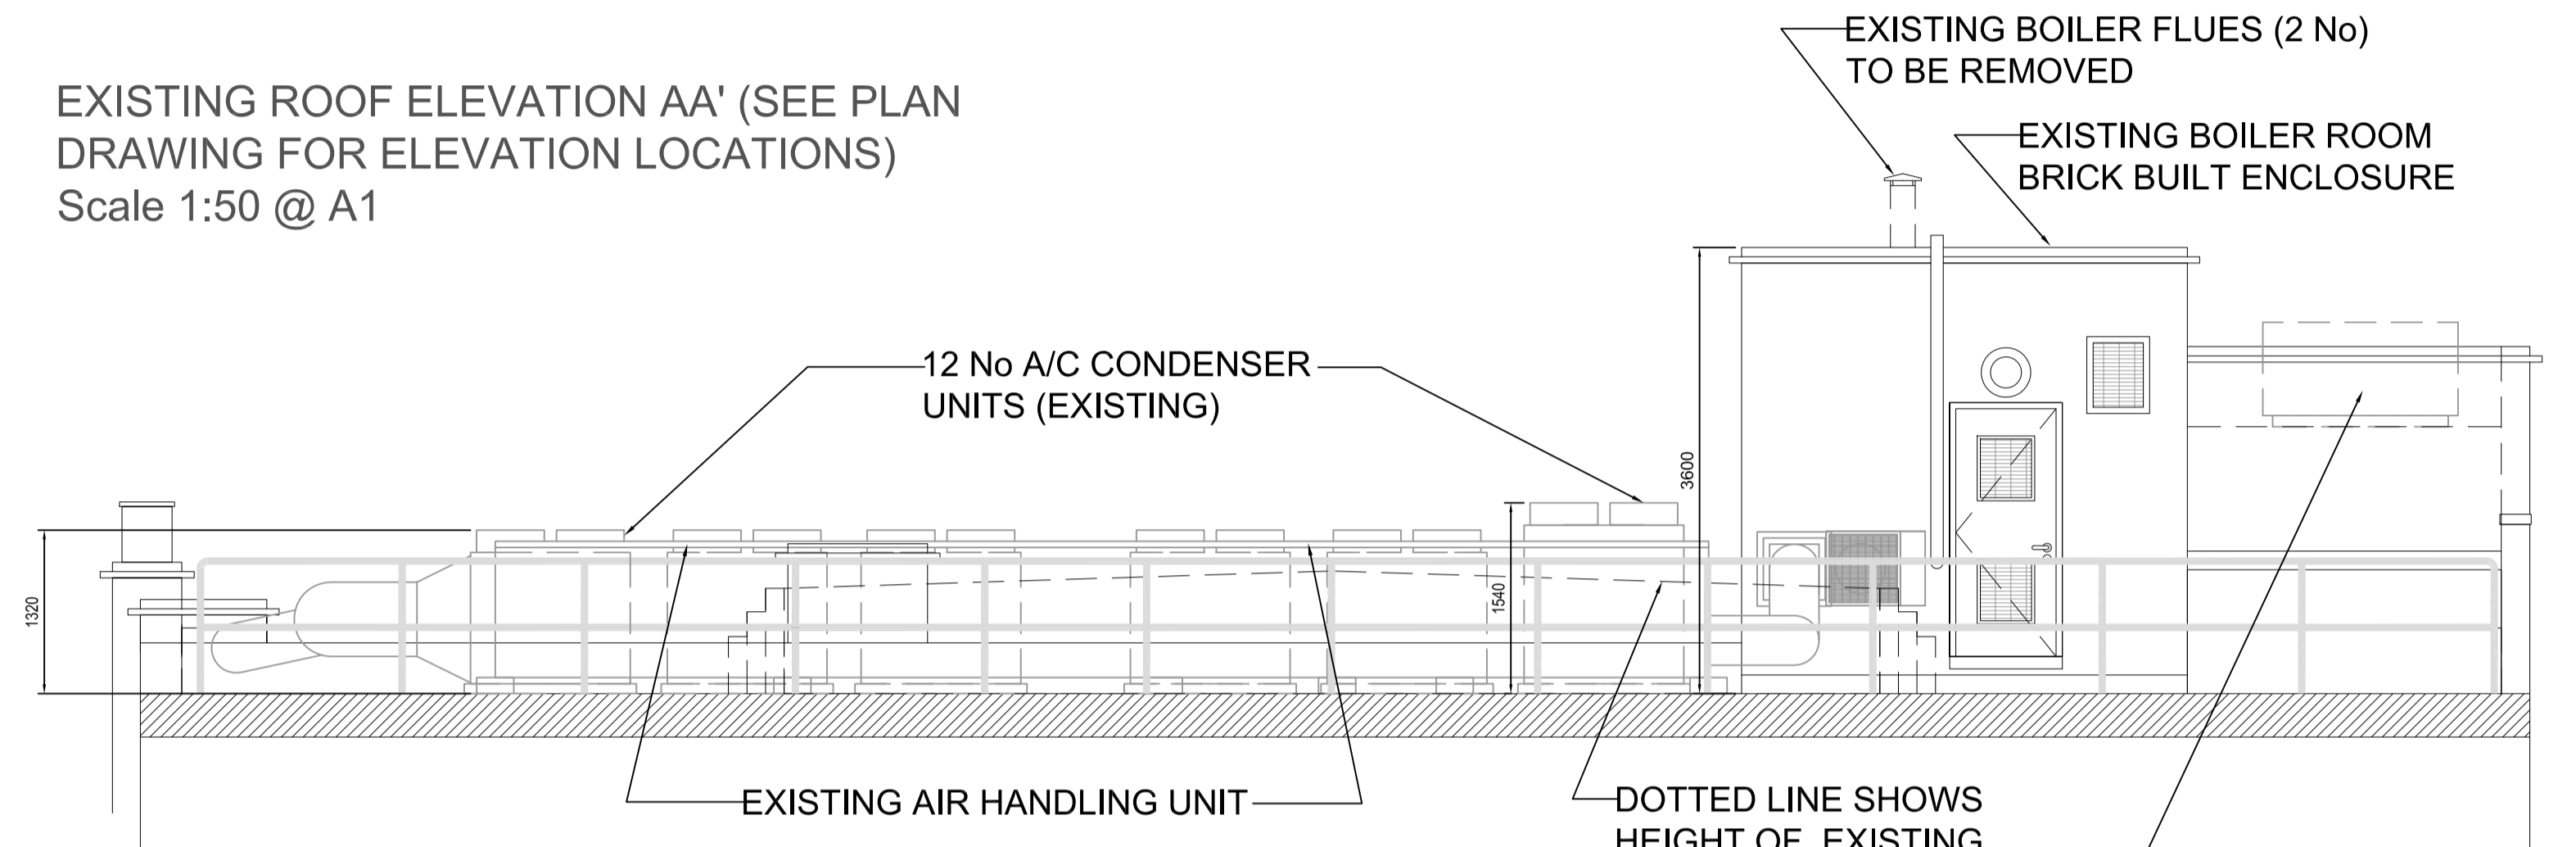

EXISTING ROOF ELEVATION BB' (SEE PLAN DRAWING FOR ELEVATION LOCATIONS)
Scale 1:50 @ A1

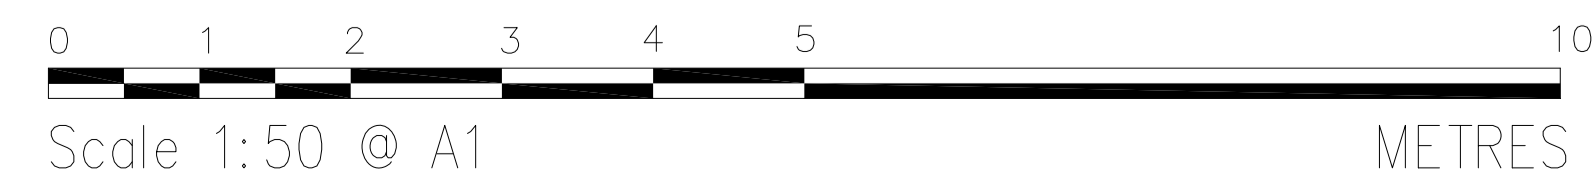

AVISON YOUNG Intelligent Real Estate Solutions

London
tel +44 (0)20 7101 0200
19 Margaret Street, London W1W 8RR

Thames Valley
tel +44 (0)1494 540 000
Hampden Chase, Little Hampden Great Missenden
Bucks HP16 9PT

avisonyoung.com

Client:
GLOUCESTER INVESTMENTS

Project Title:
235 HIGH HOLBORN
LONDON

Dwg Title:
EXISTING ROOF EQUIPMENT
ROOF LEVEL

Scale:	Date:	Rev:
As Shown	11/11/14	

Dwg No:	Drawn by:
2229/ROOF/EX/02	AR
	Chkd by: JB

© Avison Young 2014
All rights reserved. No part of this document may be reproduced, stored in a retrieval system, or transmitted, in any form, or by any means, electronic, mechanical, photocopying, recording or otherwise, without prior permission, in writing from Avison Young.