
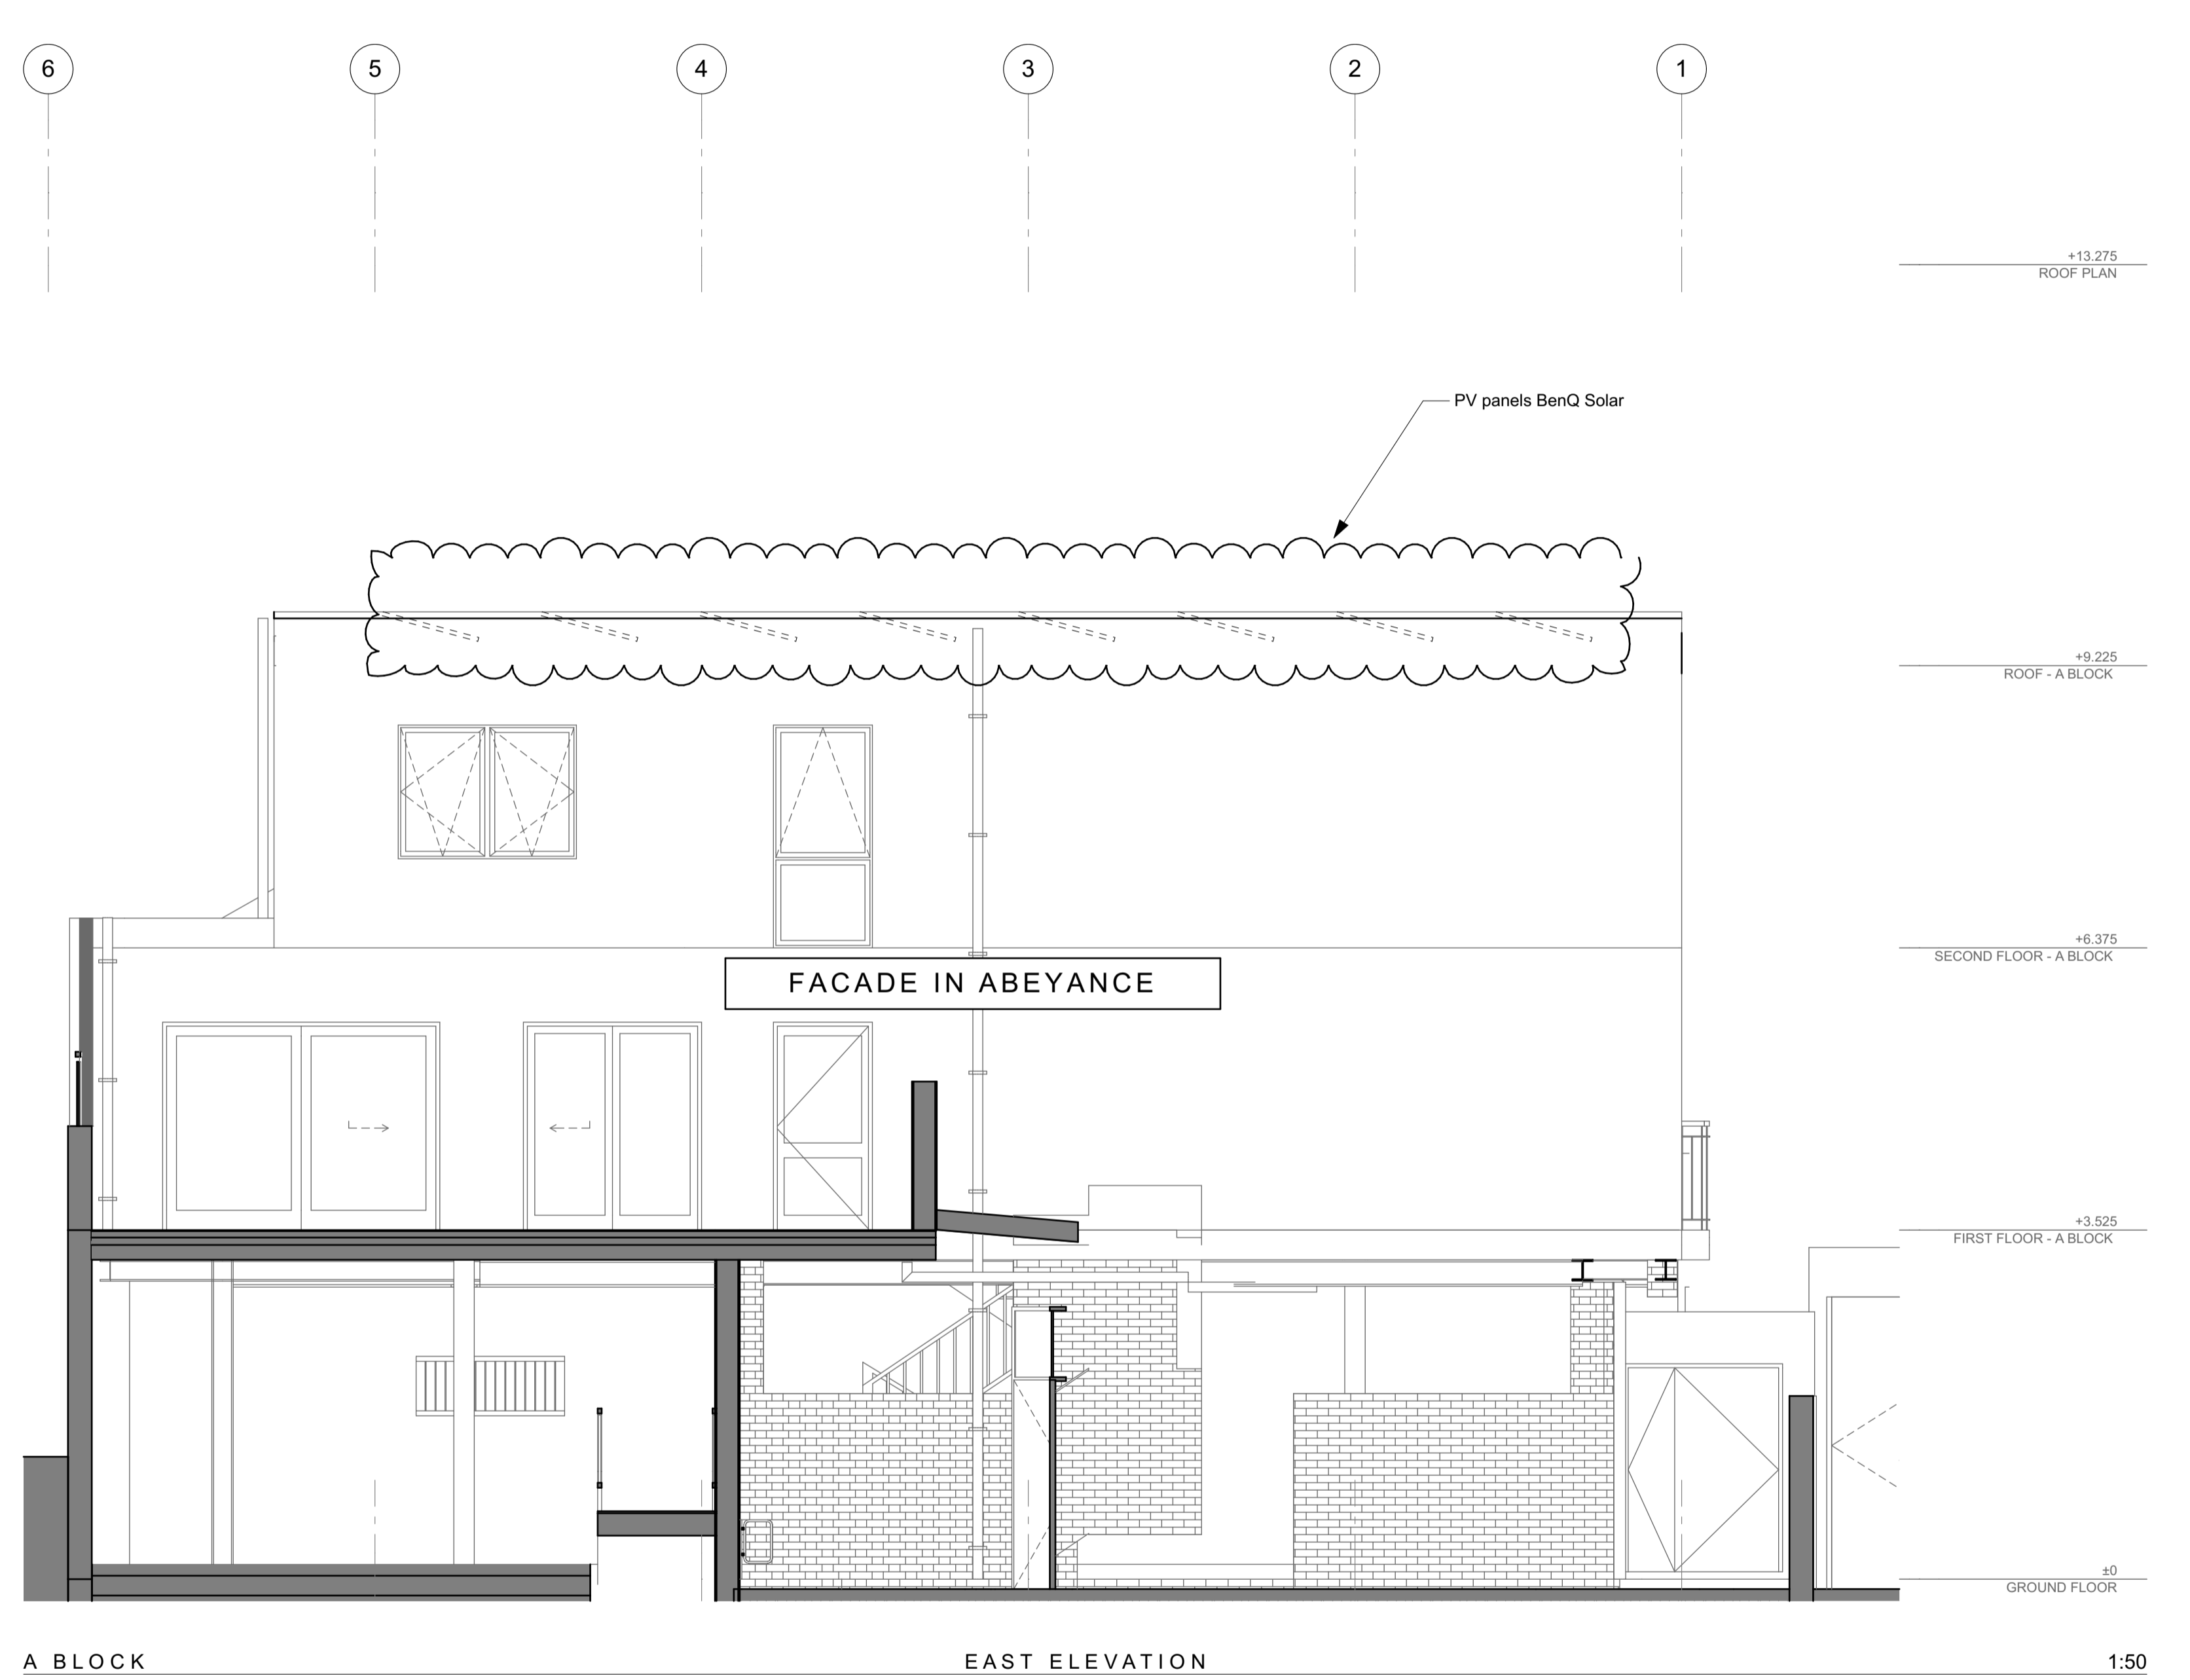


NOT FOR CONSTRUCTION
ONLY TO SHOW PV PANELS
POSITION

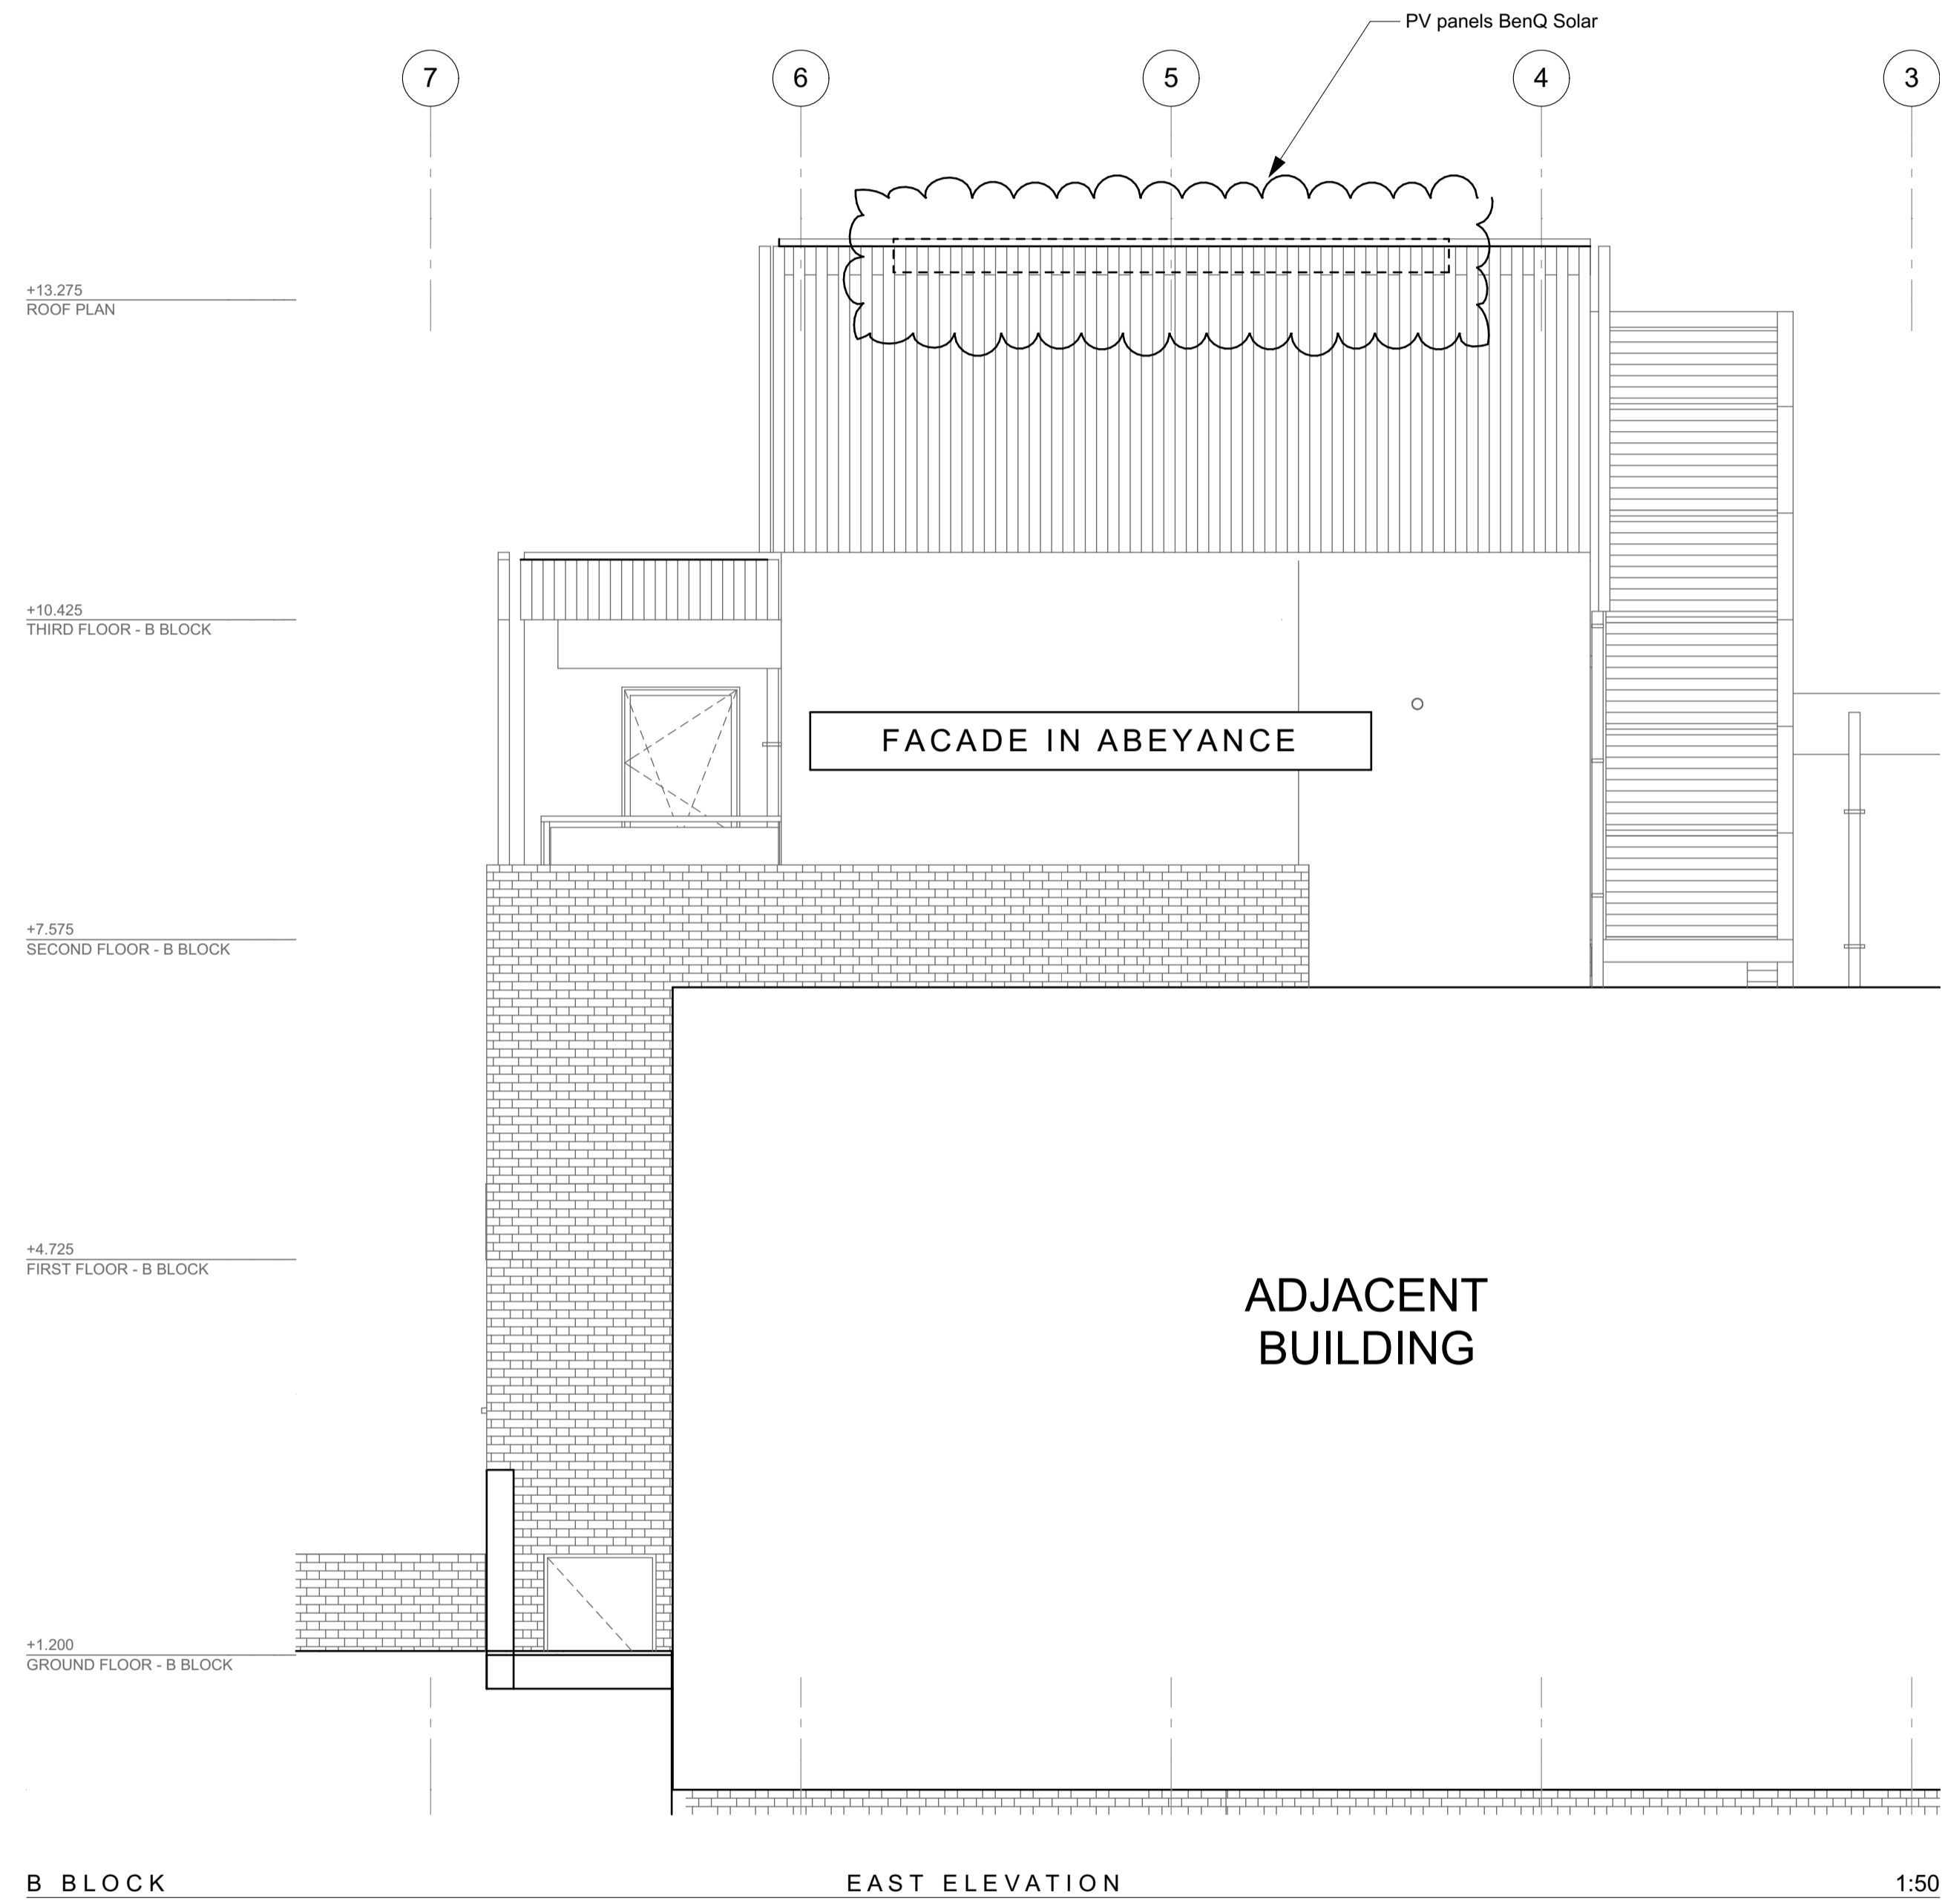

NOTES
All works to comply with current Building Regulations.
Rev. A Revised PV's and Finishes
Rev. B Revised PV's and Finishes

Drawing	PV FROM EAST ELEVATIONS Rev B		
Job	3 Hampshire Street, London, NW5 2TE		
Job No.	Date	Drm	Chk
2013/016	30/10/2014	MW	GE
Scale	Drawing No.	Revision	
1:50@ A1 1:100@ A3	016/GA/851	B	