


NOT FOR CONSTRUCTION
ONLY TO SHOW PV PANELS
POSITION

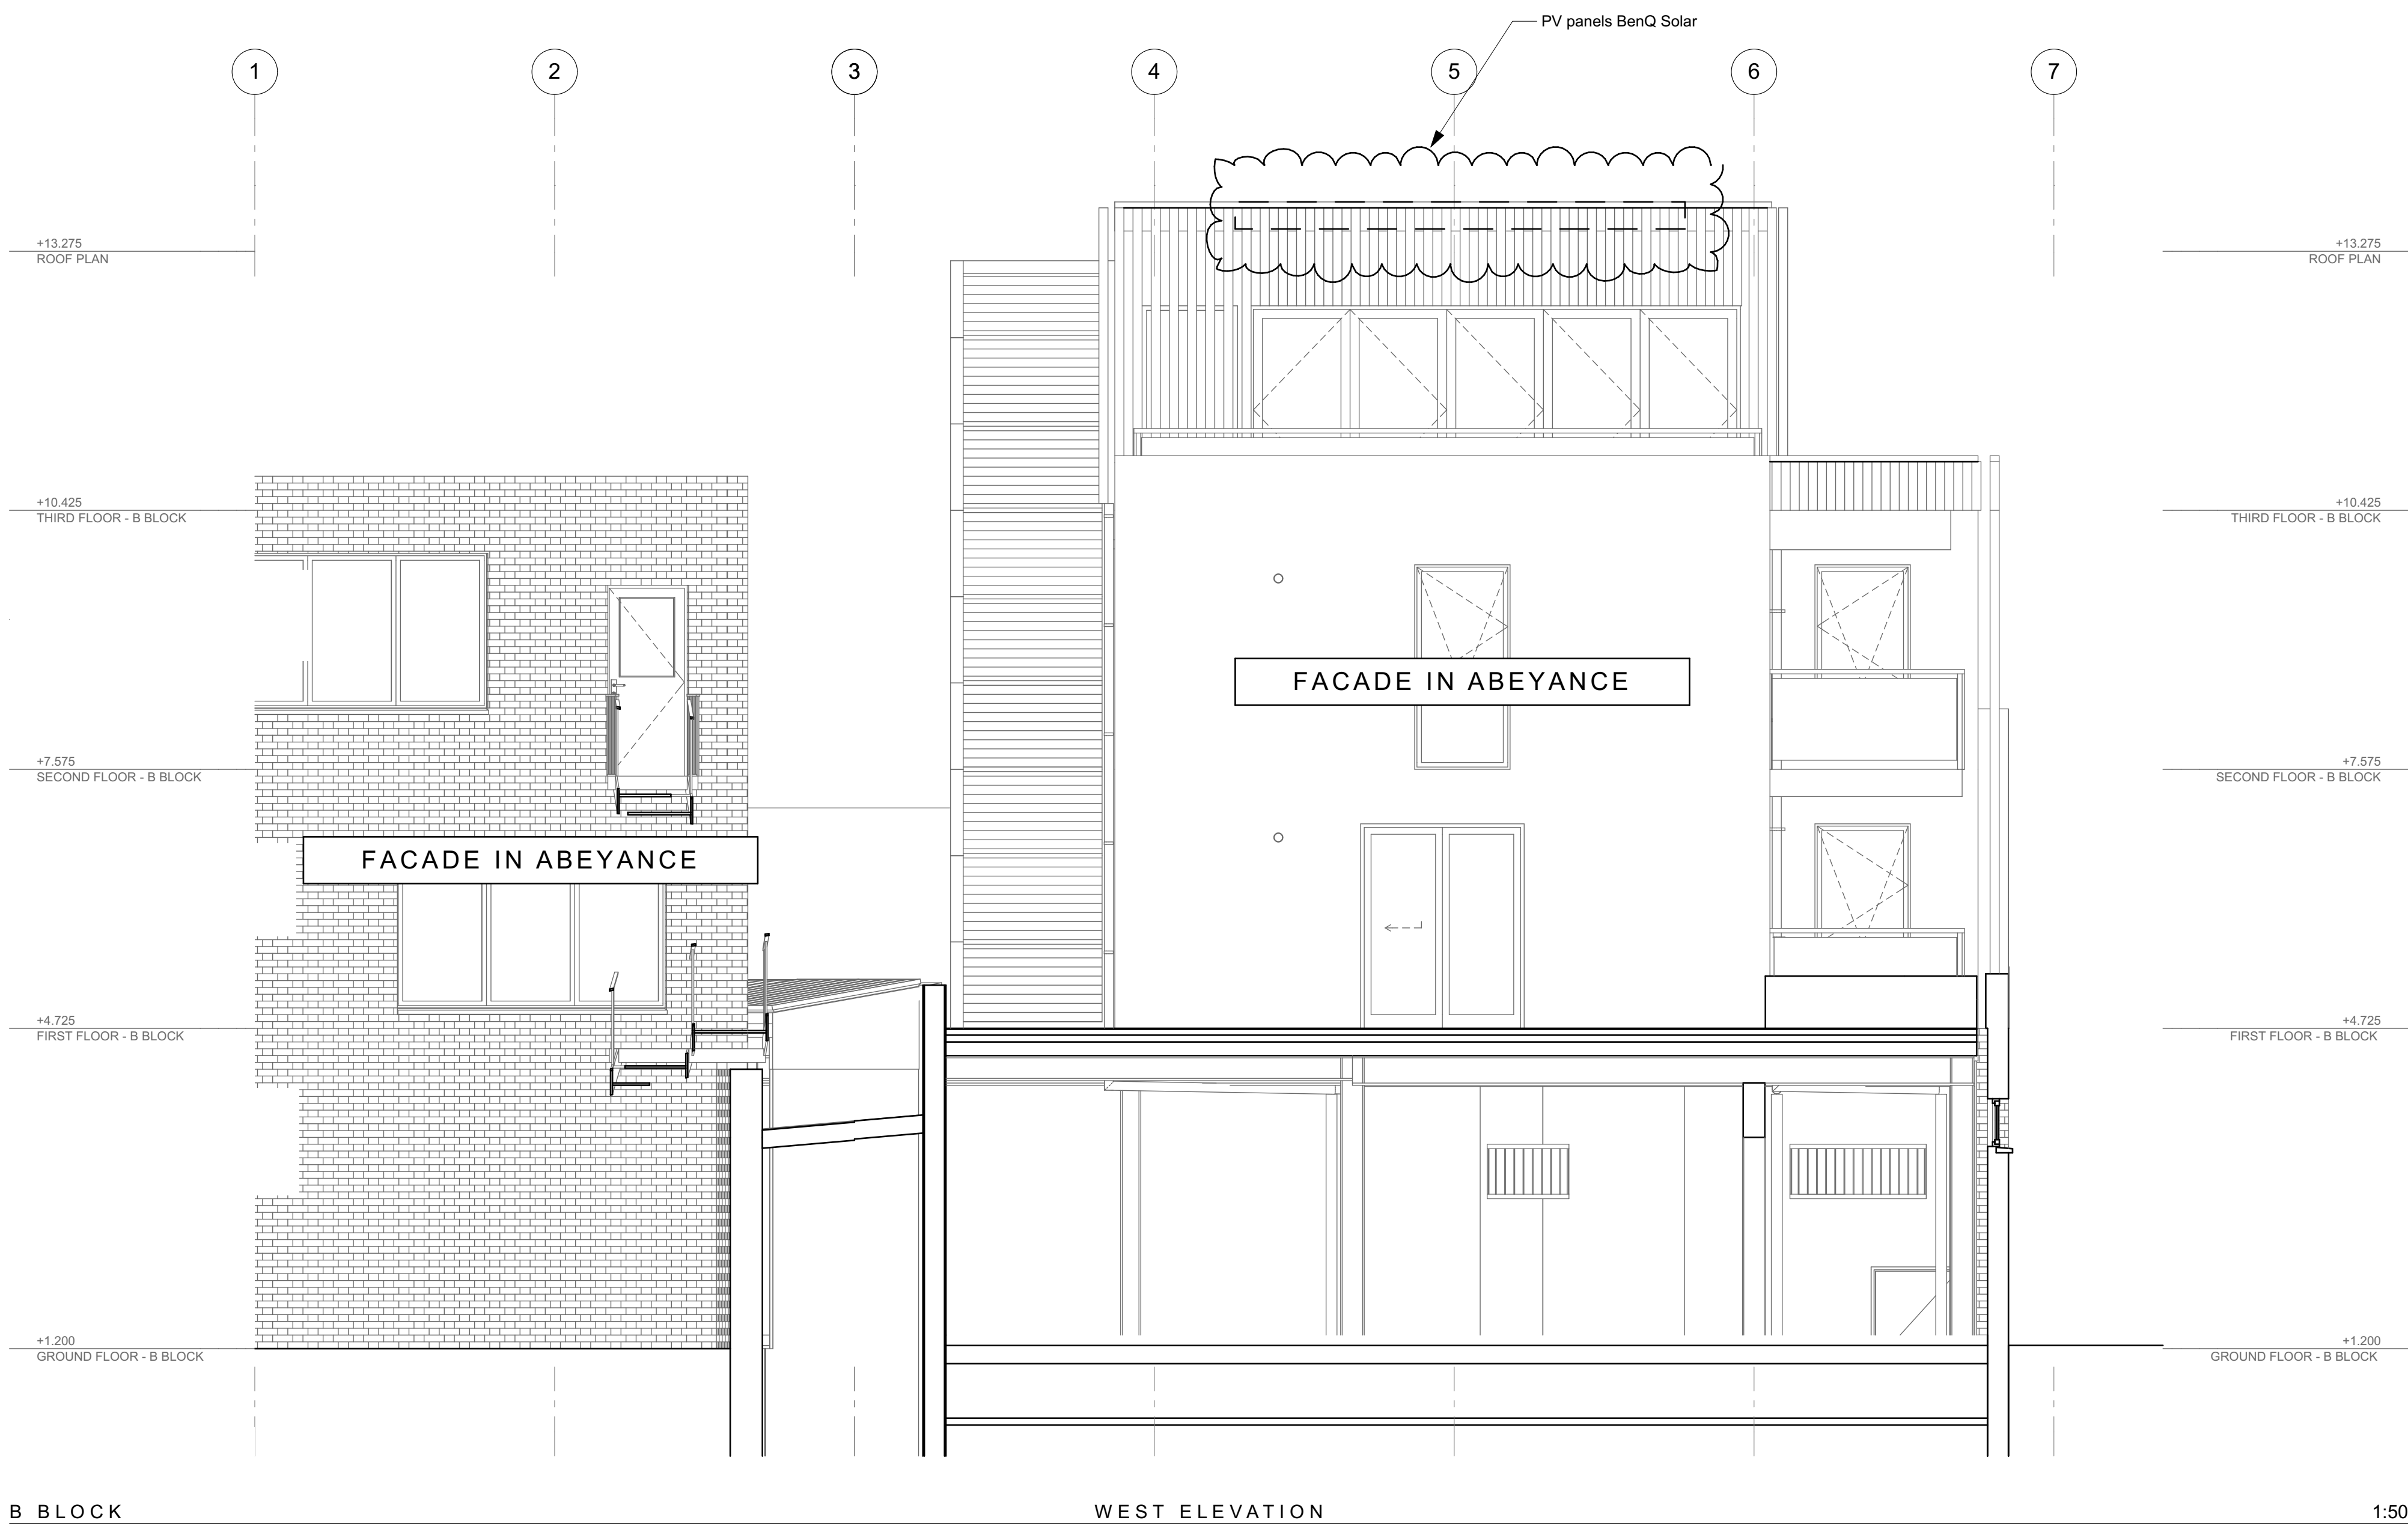

NOTES

All works to comply with current Building Regulations.

Rev. A Revised PV's and Finishes
Rev. B Revised PV's and Finishes

Drawing	PV FROM WEST ELEVATION Rev B			
Job	3 Hampshire Street, London, NW5 2TE			
Job No.	Date	Drm	Chk	
2013/016	30/10/2014	MW	GE	
Scale	Drawing No.	Revision		
1:50@ A1 1:100@ A3	016/GA/853	B		