


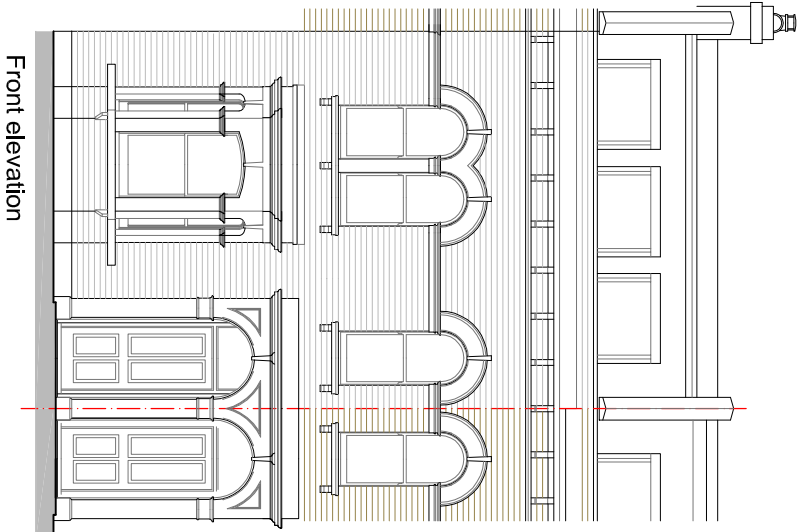


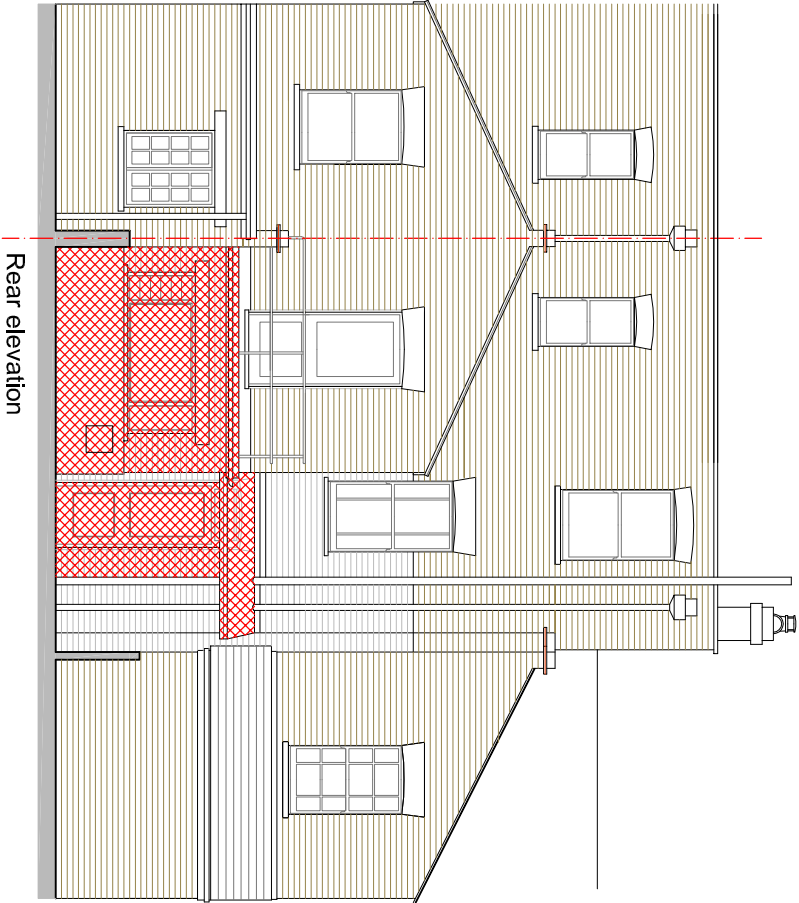

Front elevation

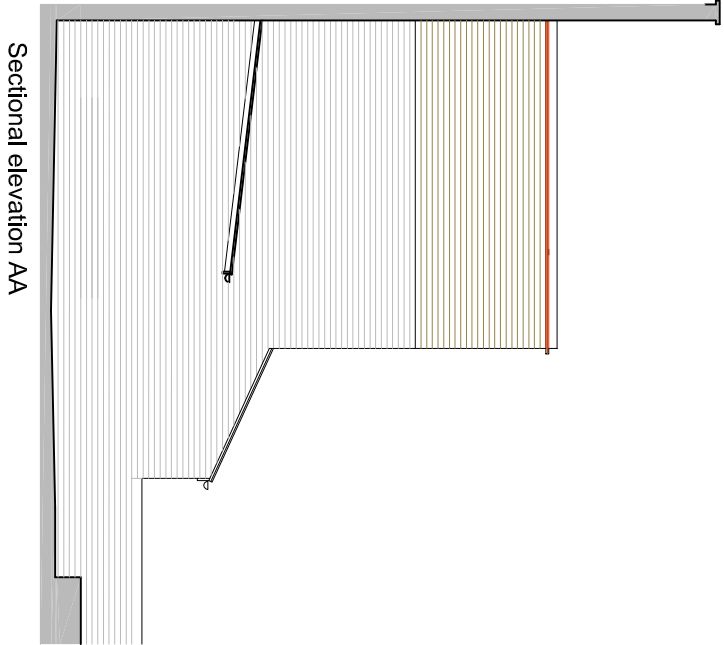

Rear elevation

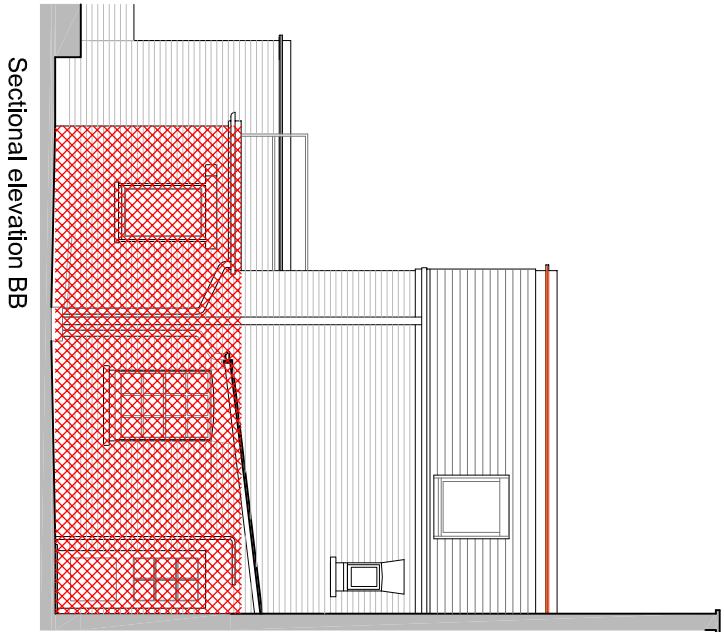


hatching shows walls/partitions
to be removed


scale 0 1 2 3 4 5 10 15m

revision p1 planning application date 09.09.14
p2 sheet plastic roofing hatched 12.11.14

RANDALL SHAW BILLINGHAM job title 6 Ryland Road scale 1:50@A1; 1:100 @ A3dwn kr
Architects Energy Consultants Planners
54 Harcombe Road London N16 0SA
tel 020 7254 7472
dwg title elevations as existing date 09/14 chk bs
status planning application dwg no 237/04 rev p2

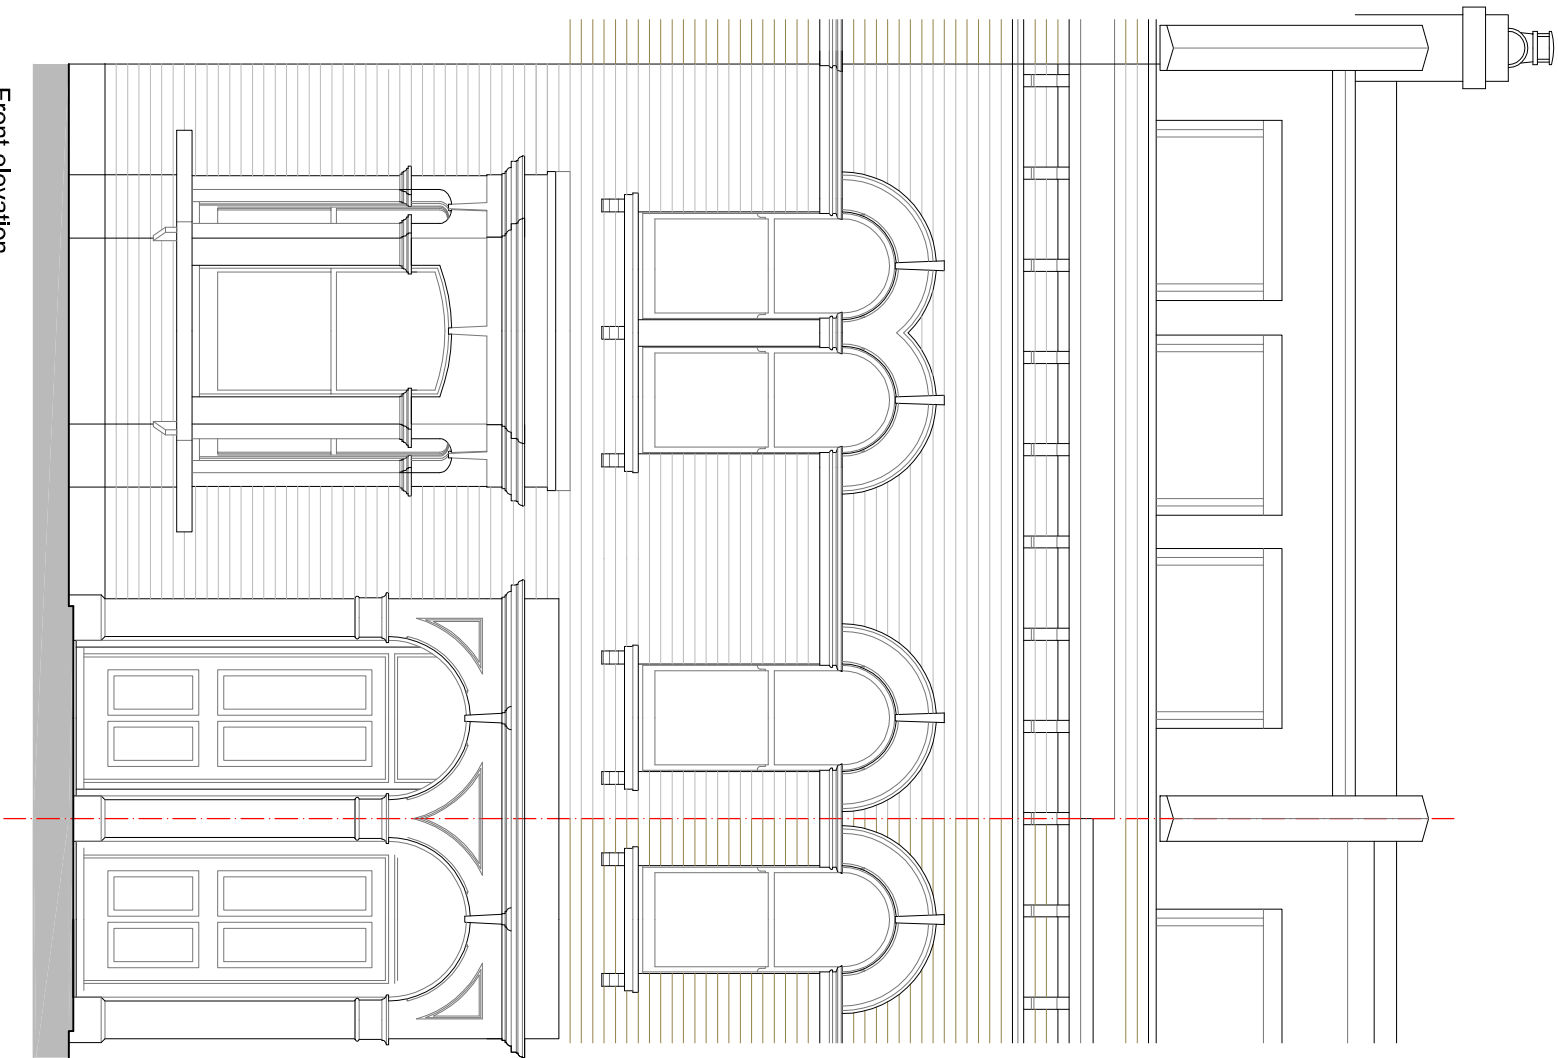

Front elevation

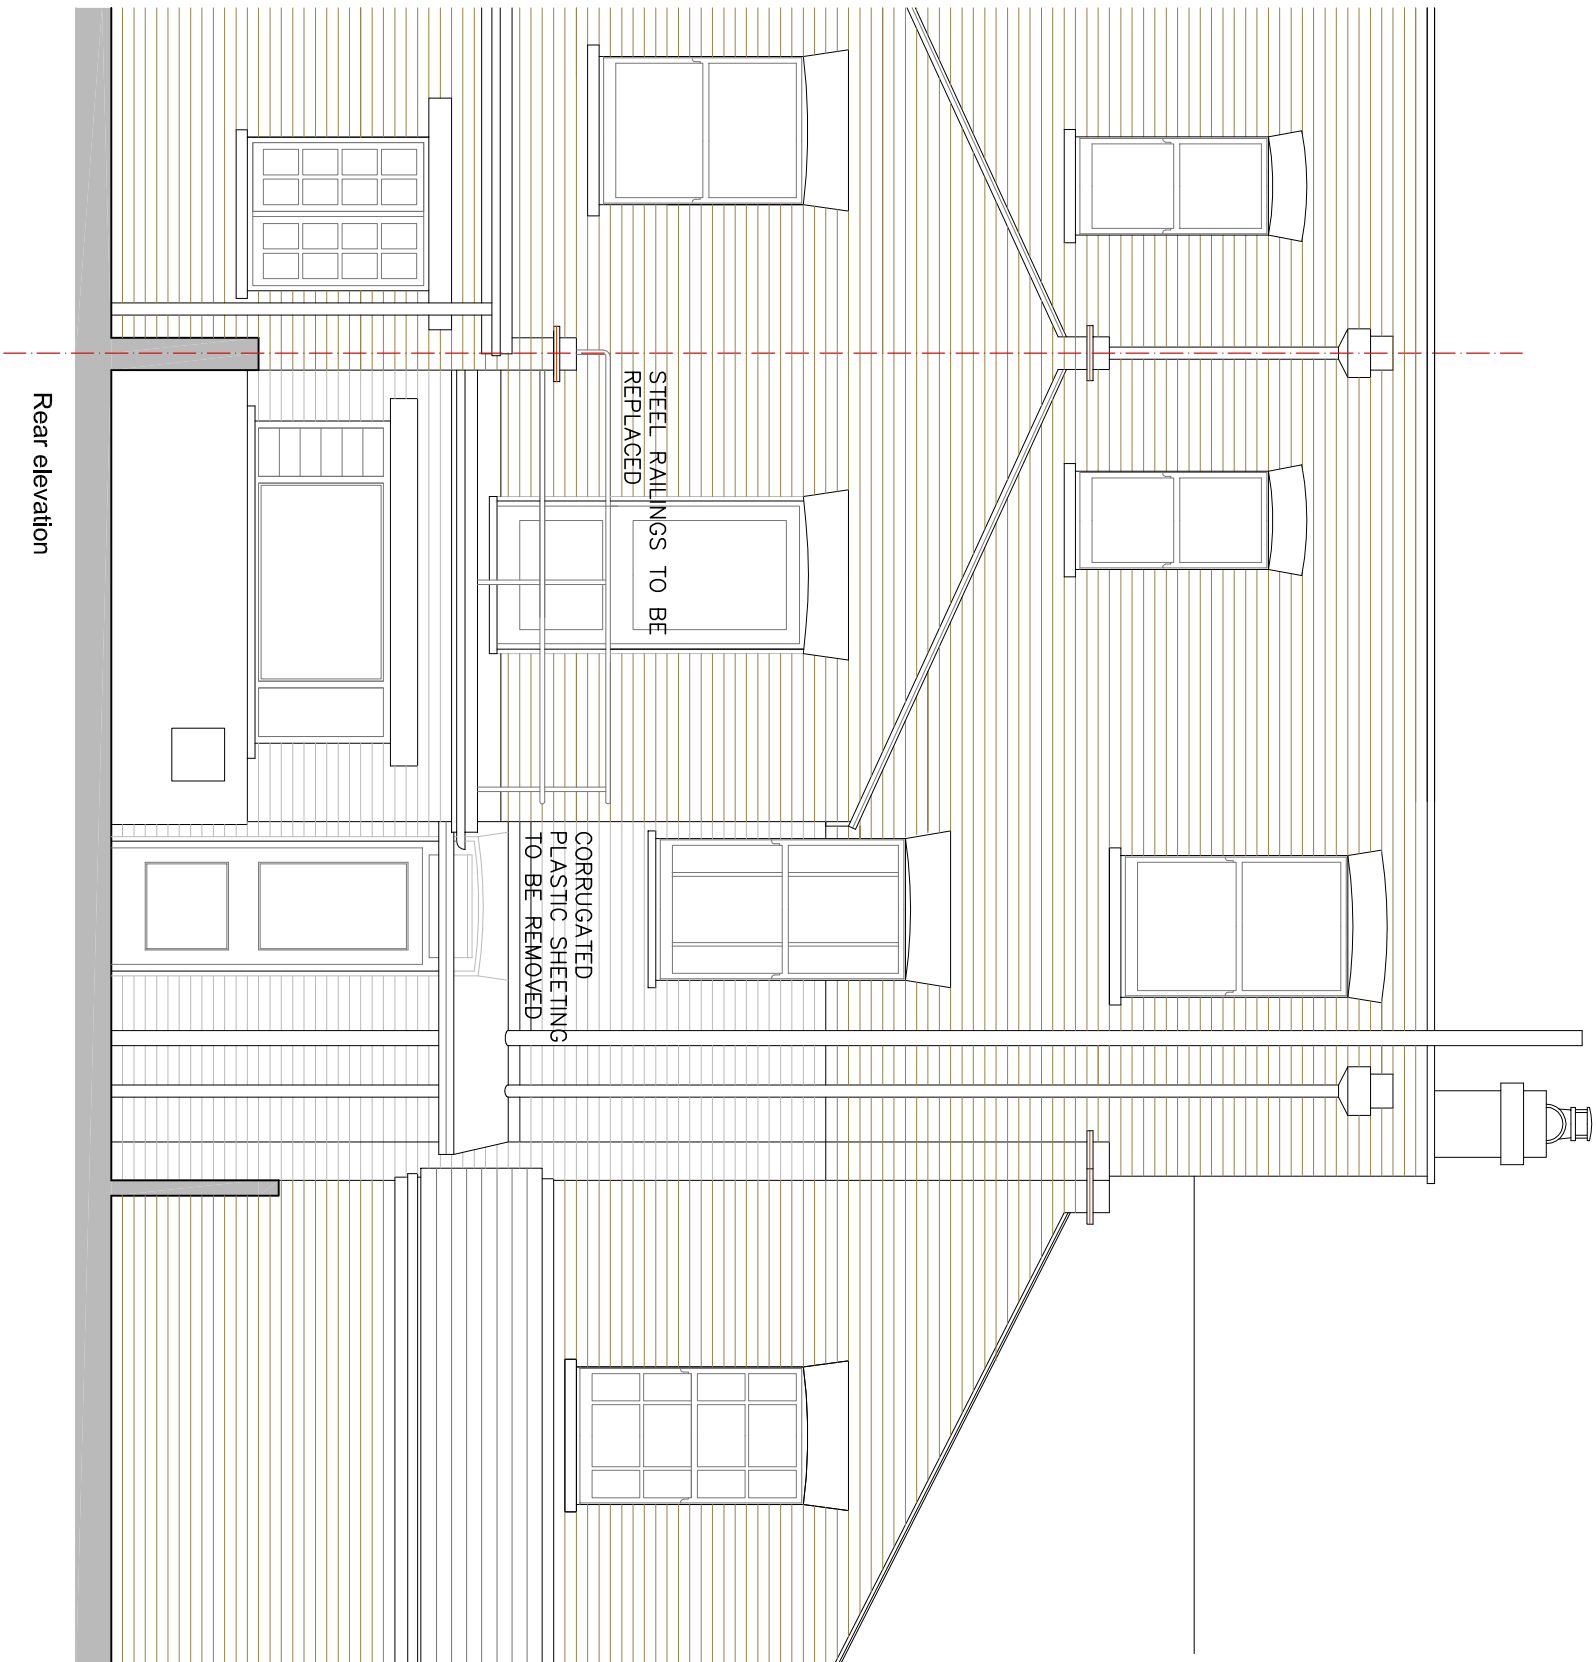

Rear elevation

scale 0 1 2 3 4 5

10m

revision p1 planning application
p2 plastic sheet roofing shown; corrections to rear elevations

date 04.09.14
12.11.14

RANDALL SHAW BILLINGHAM

Architects Energy Consultants Planners

54 Harcombe Road London N16 0SA

tel 020 7254 7472

job title 6 Ryland Road

scale 1:50 @ A3

dwn kr

dwg title elevations 1 as existing






date 09/14




chk bs

status planning application

dwg no 237/05

rev p2

 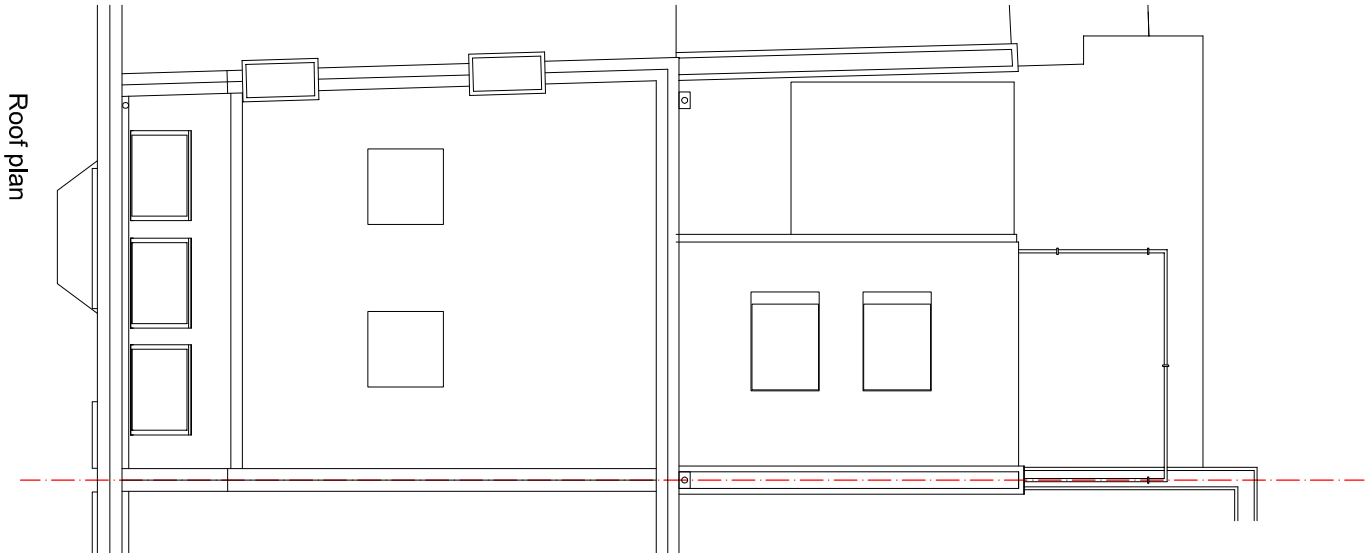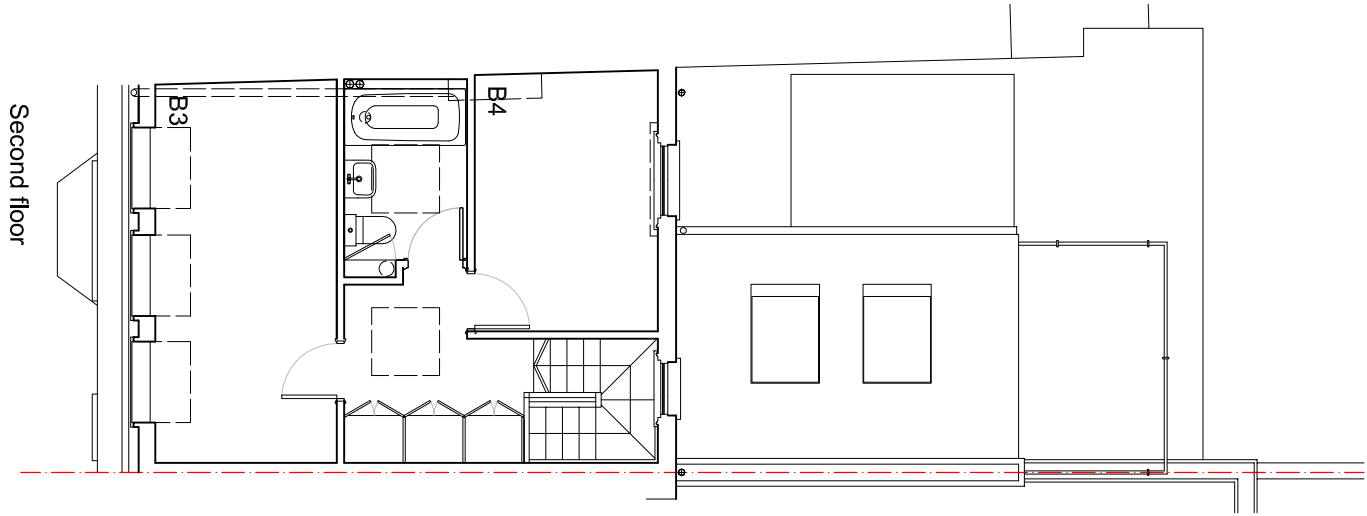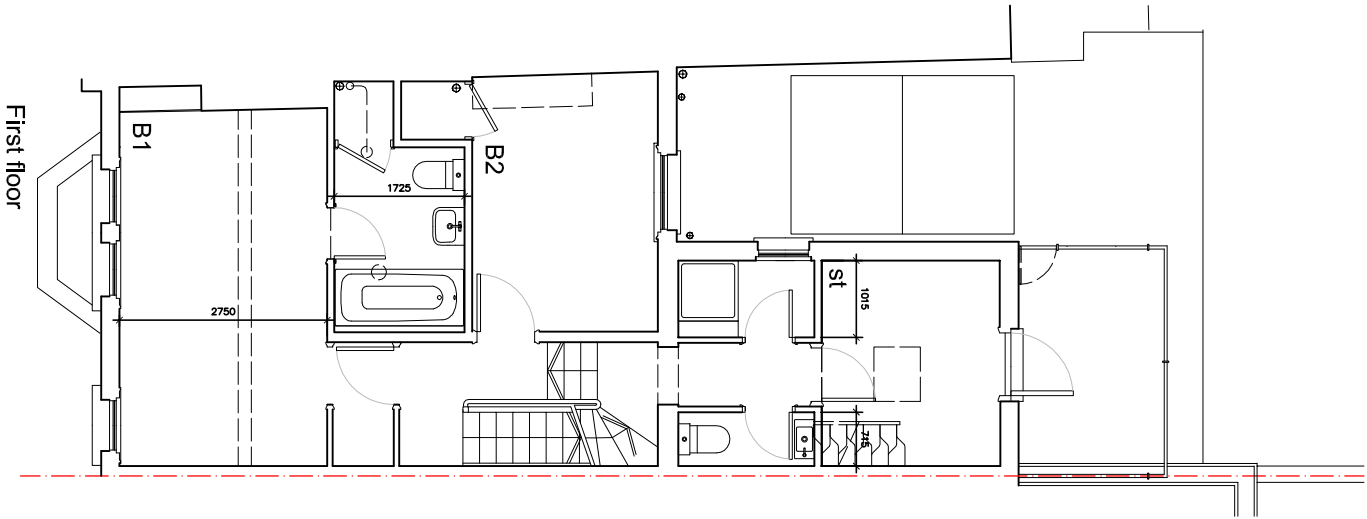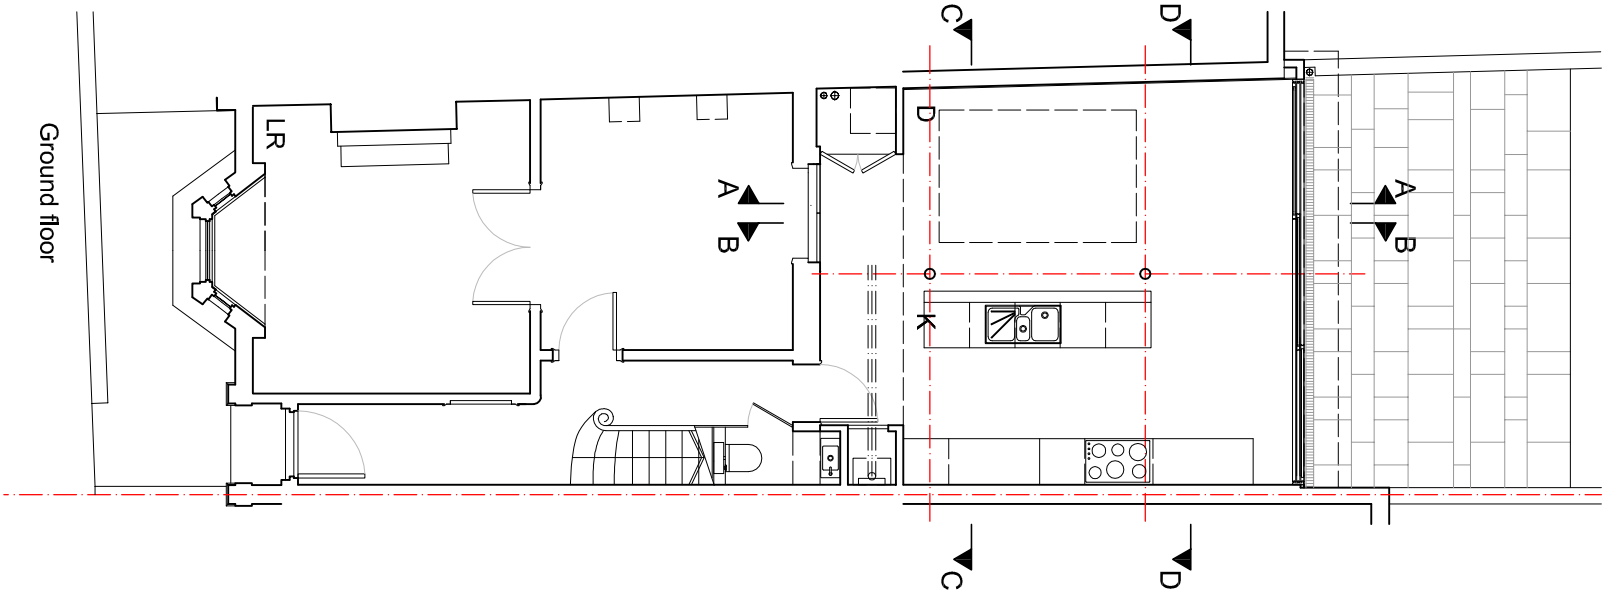

 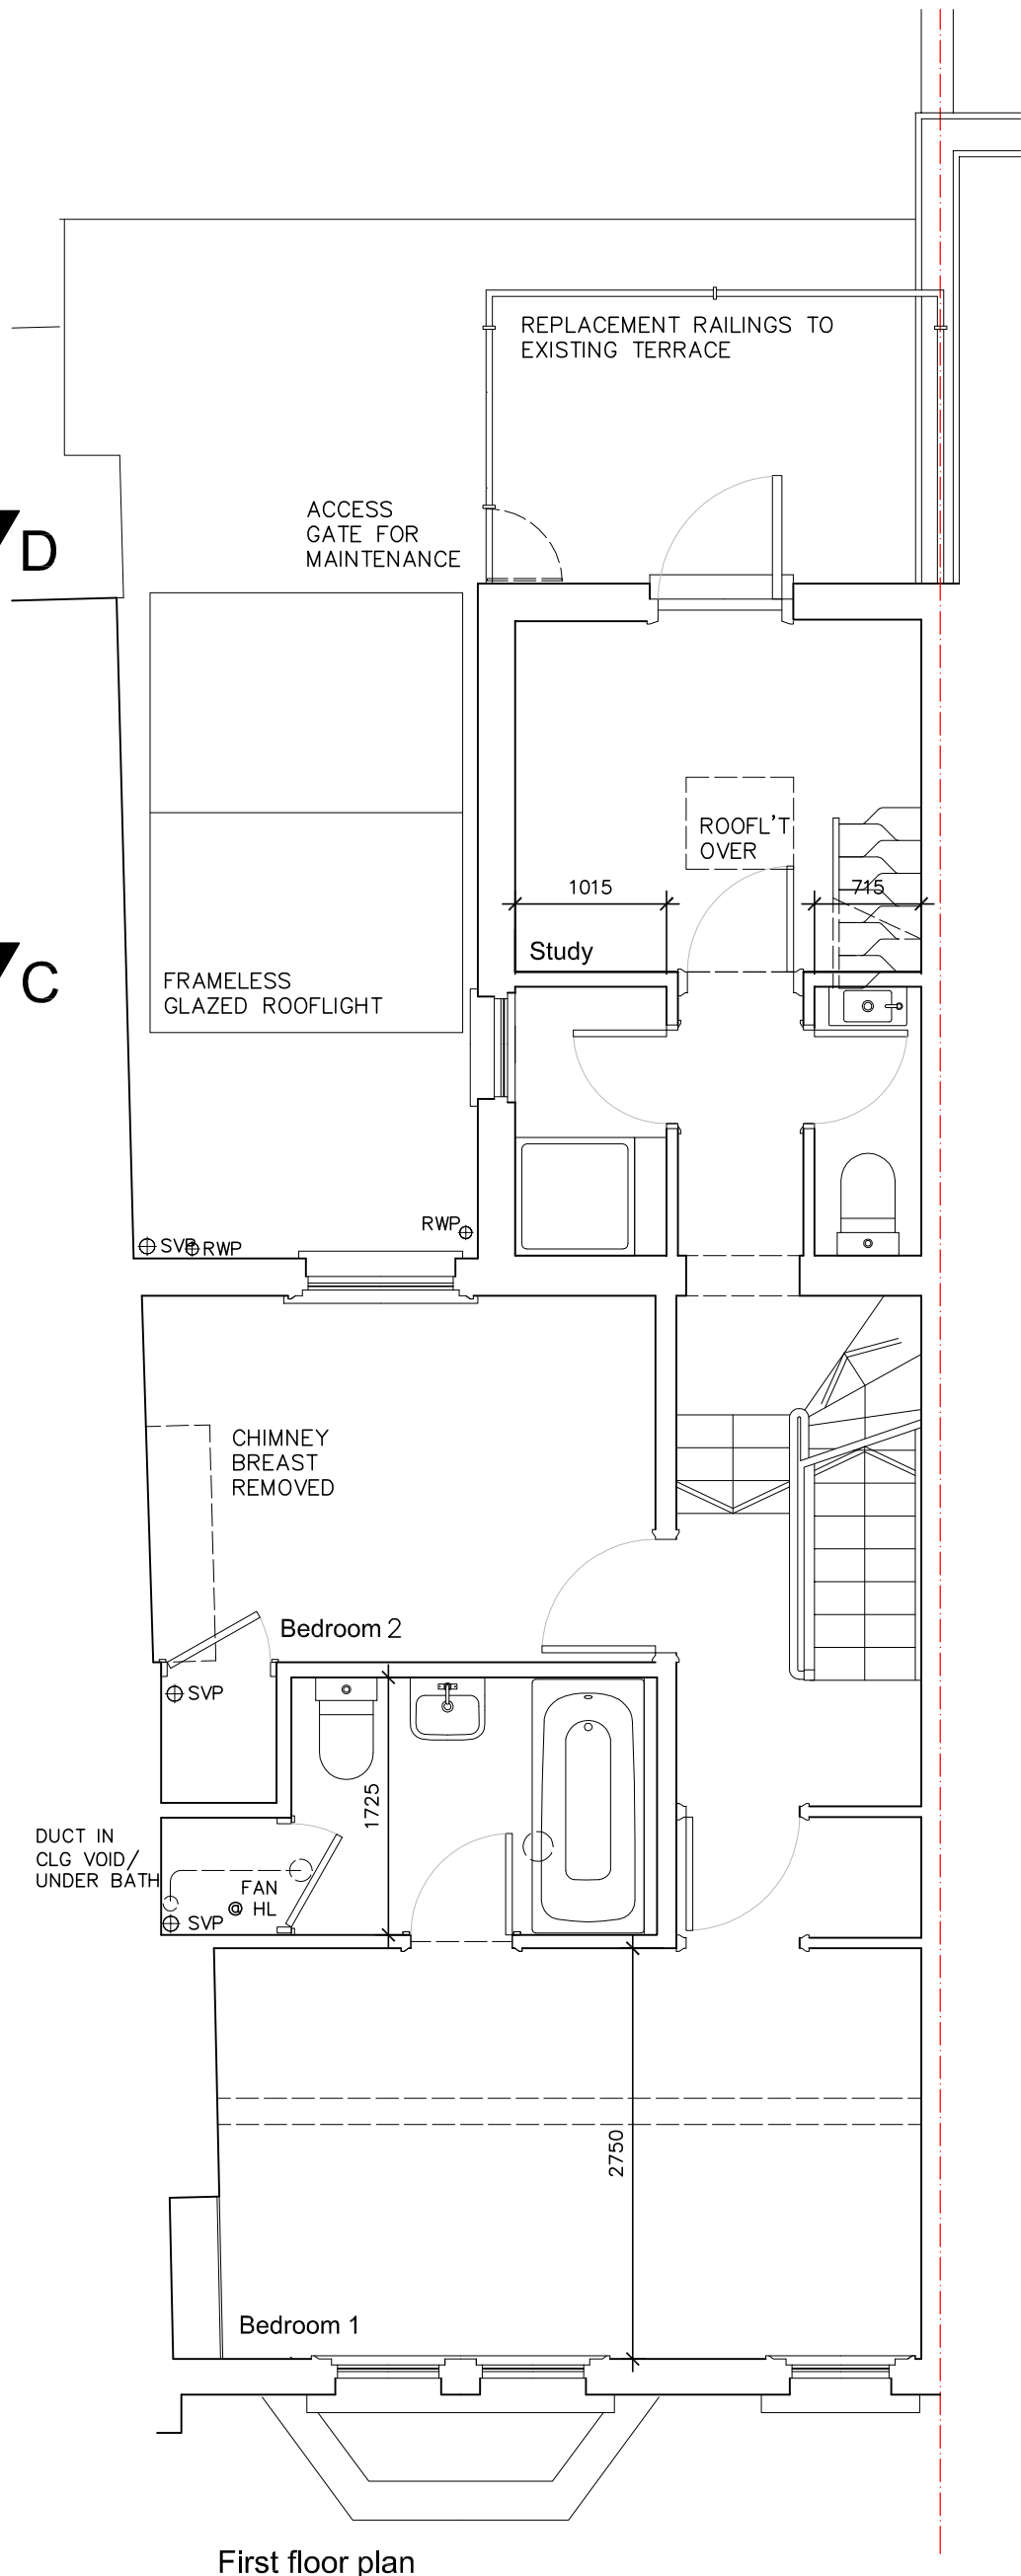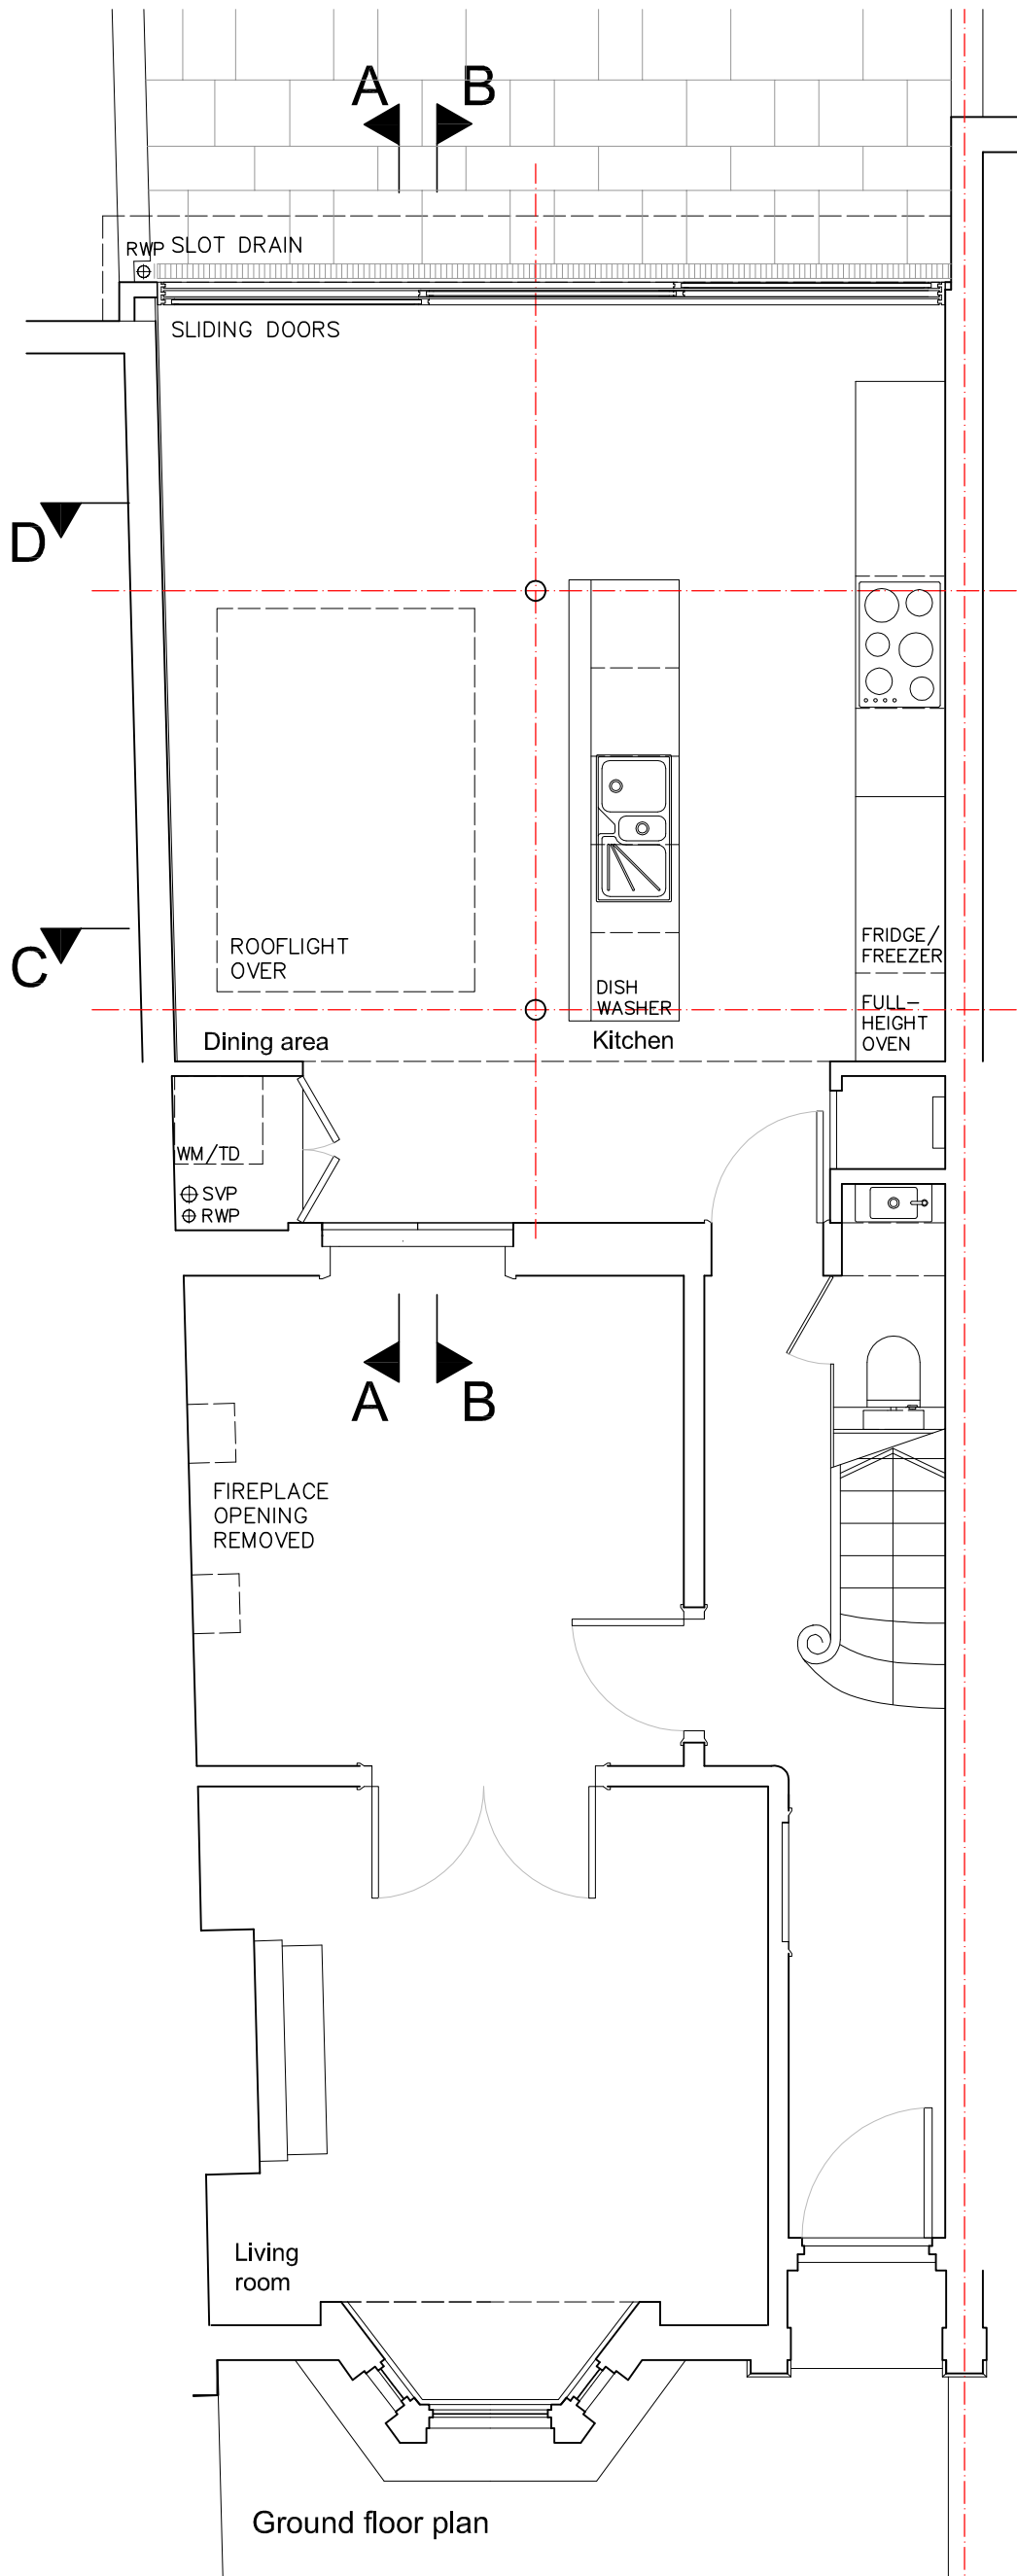

revision p1 planning application
p2 bath/sh/WC amended
p3 glazed balustrade omitted; railings added


date 04.09.14
09.10.14
12.11.14

RANDALL SHAW BILLINGHAM
Architects Energy Consultants Planners
54 Harcombe Road London N16 0SA
tel 020 7254 7472


job title 6 Ryland Road
dwg title ground + first floor
plans as proposed
status for review

scale 1:50 @ A3
date 09/14
dwg no 237/08


dwn kr
chk bs
rev p3

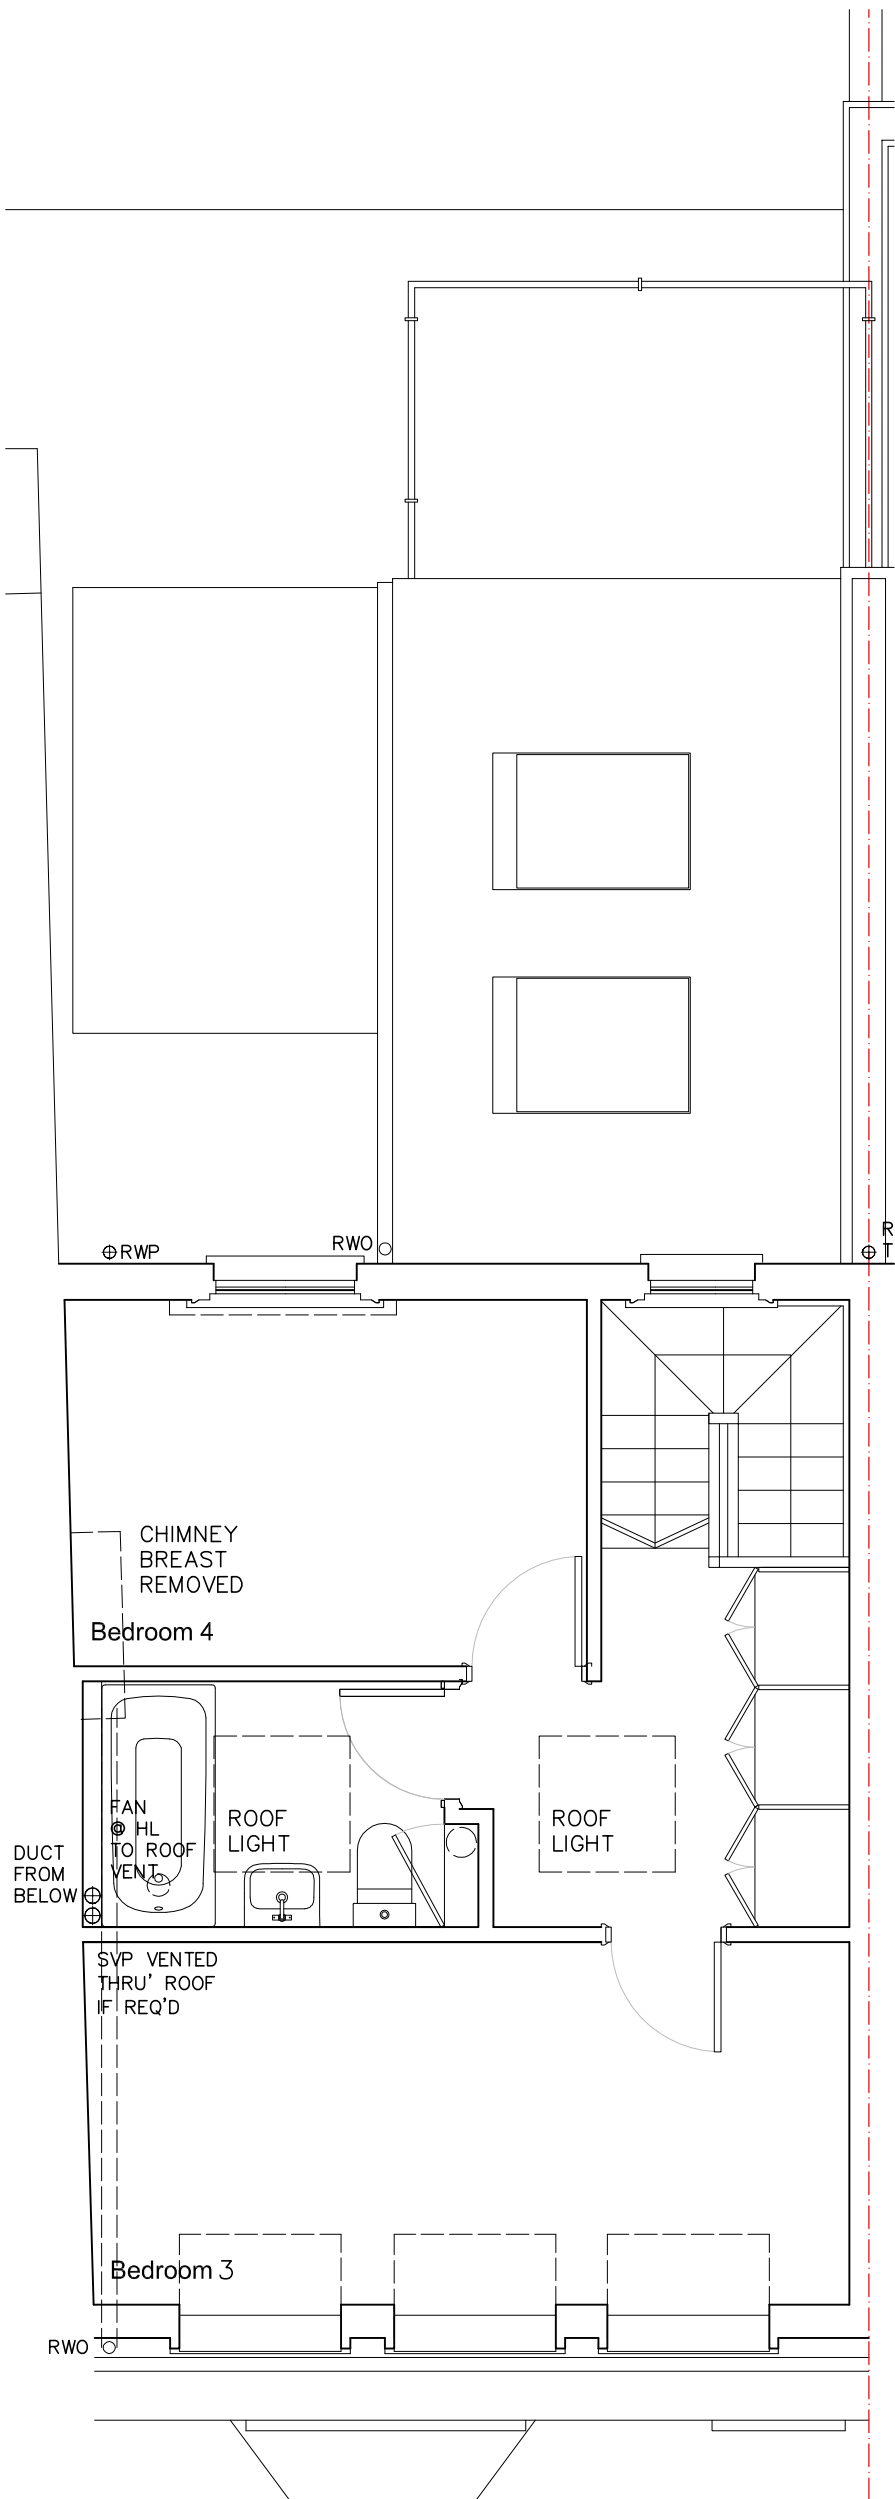

Second floor plan

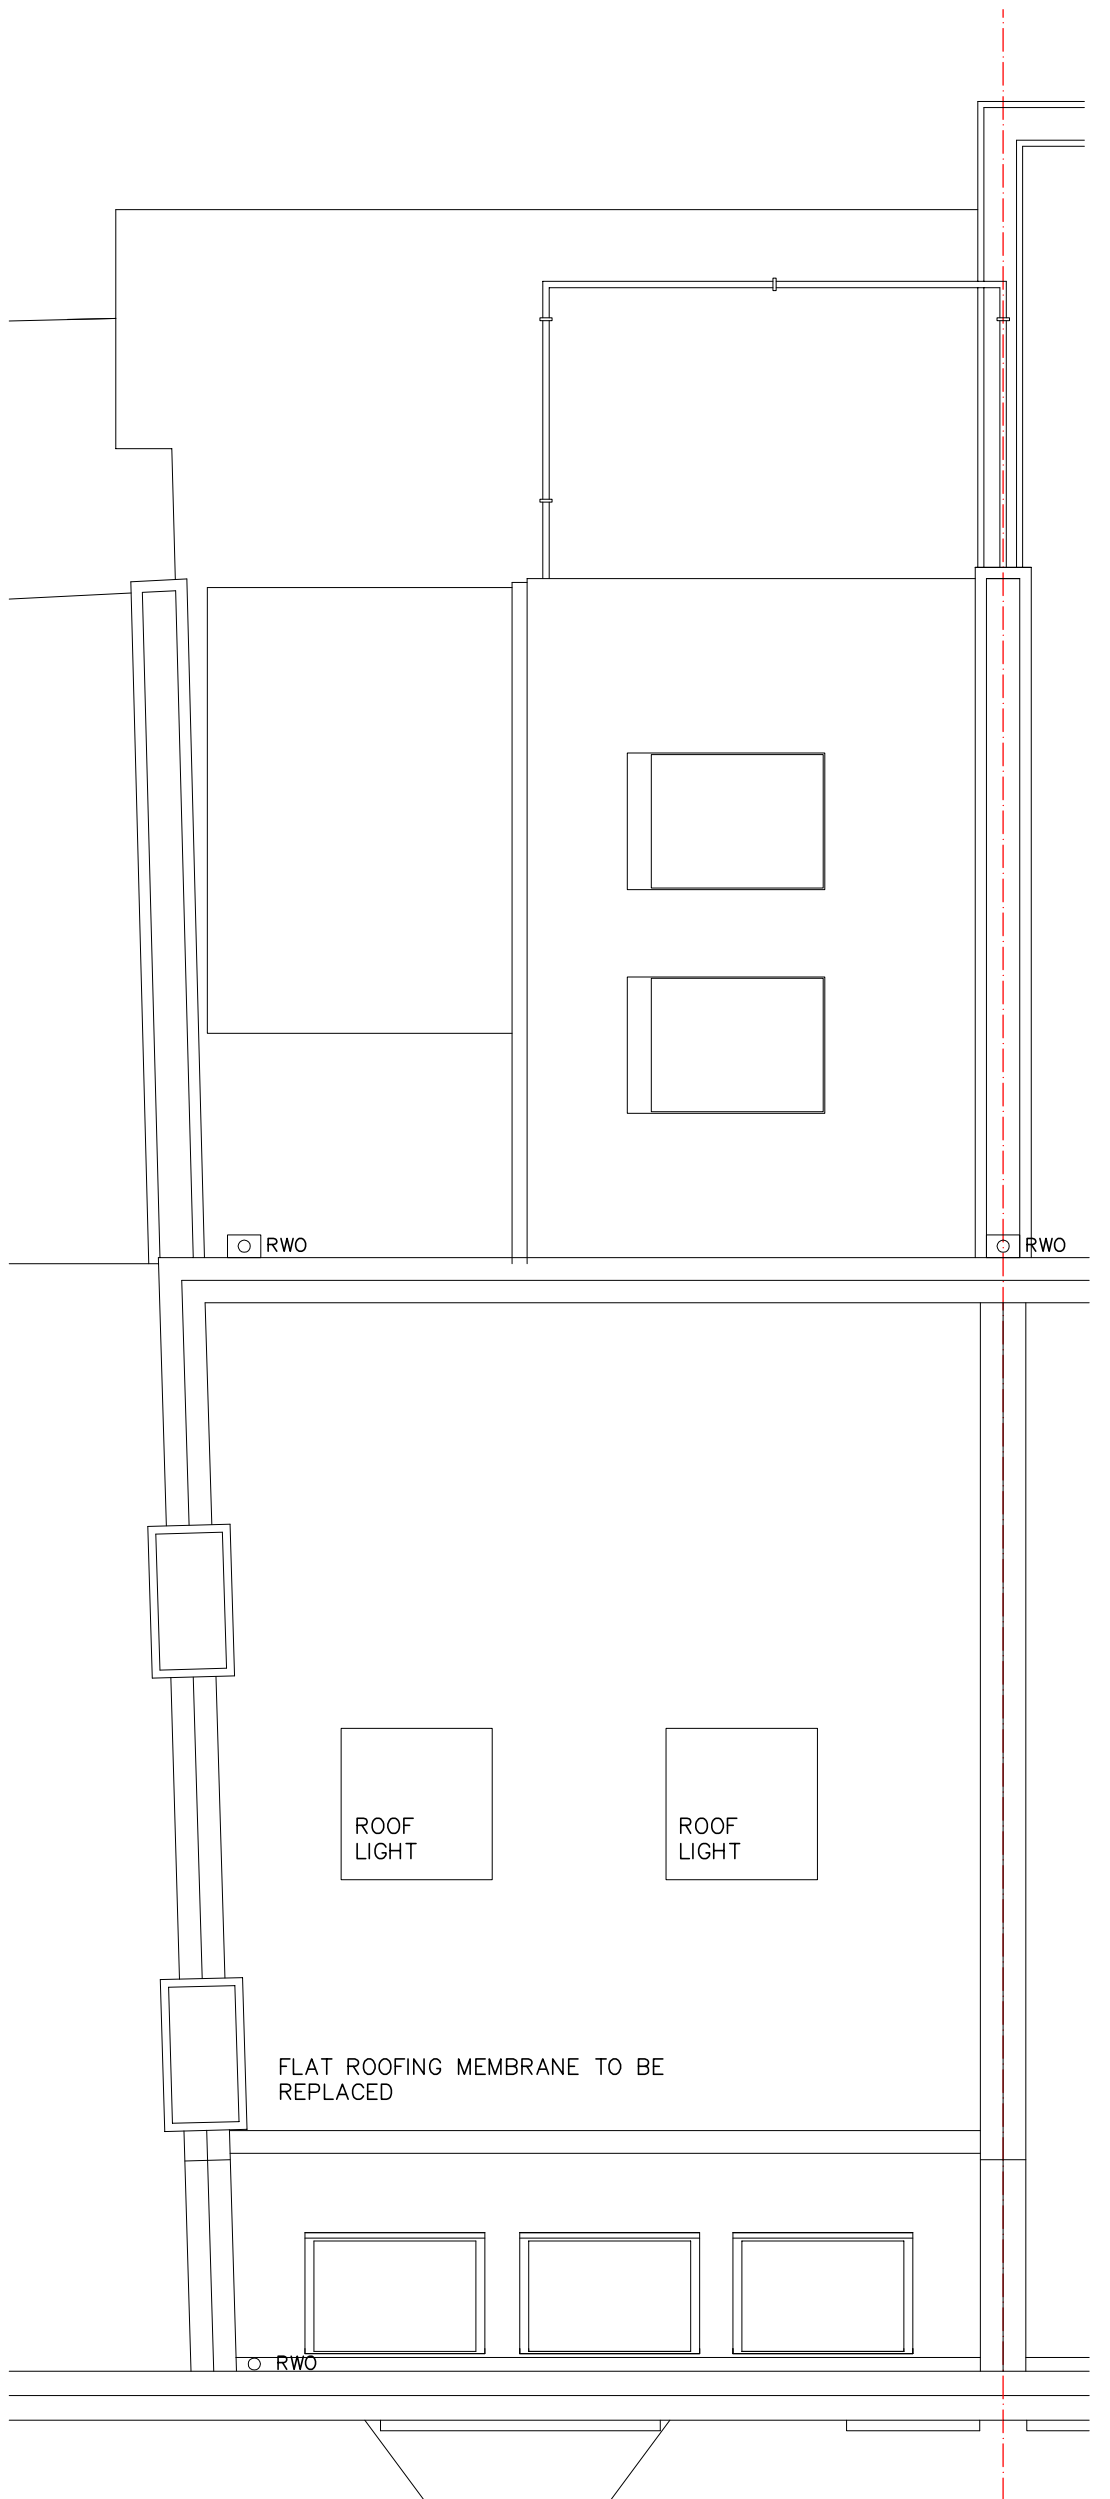

Roof plan

 


RANDALL SHAW BILLINGHAM
Architects Energy Consultants Planners
54 Harcombe Road London N16 0SA
tel 020 7254 7472

job title 6 Ryland Road
dwg title second floor + roof
plans as proposed
status planning application


scale 1:50 @ A3
date 09/14
dwg no 237/09

dwn kr
chk bs
rev p2


revision p1 planning application date 09.09.14
p2 roof terrace amended 12.11.14

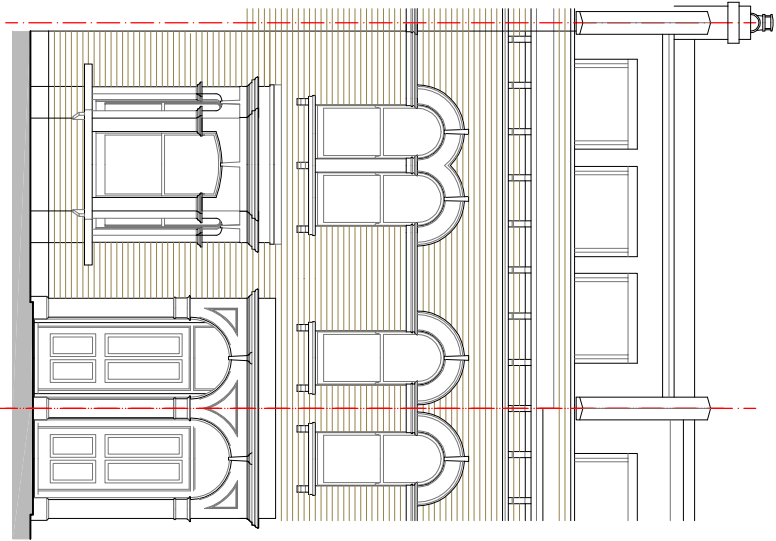


Front elevation

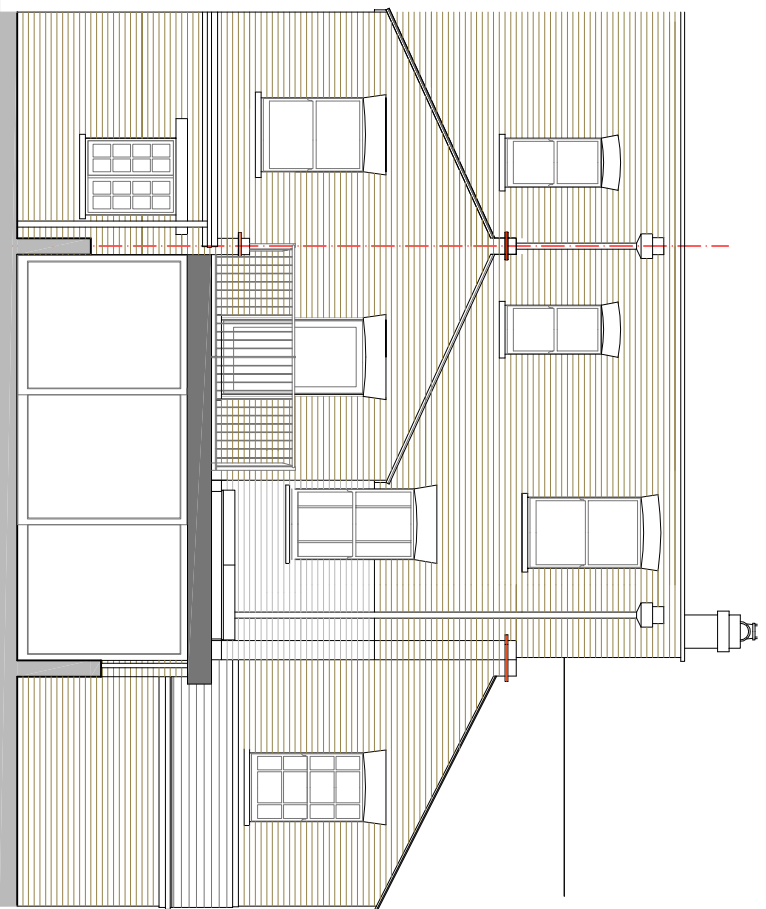


Rear elevation

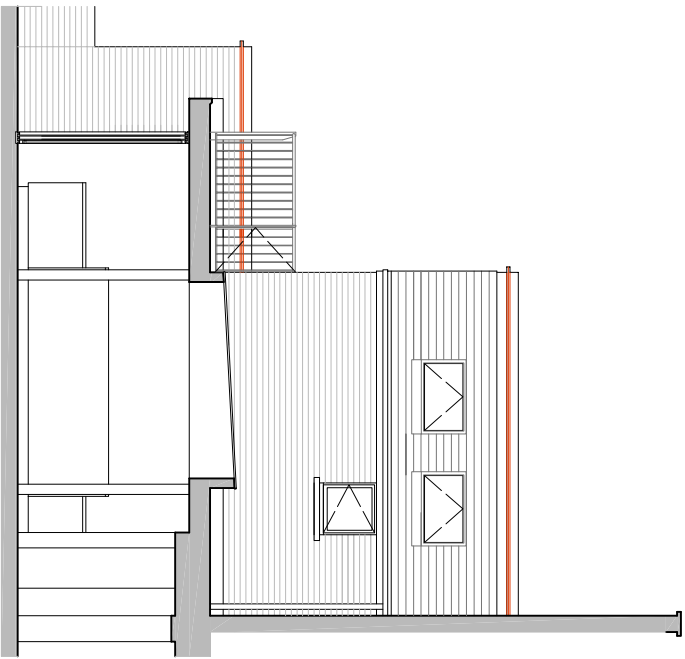

Sectional elevation BB

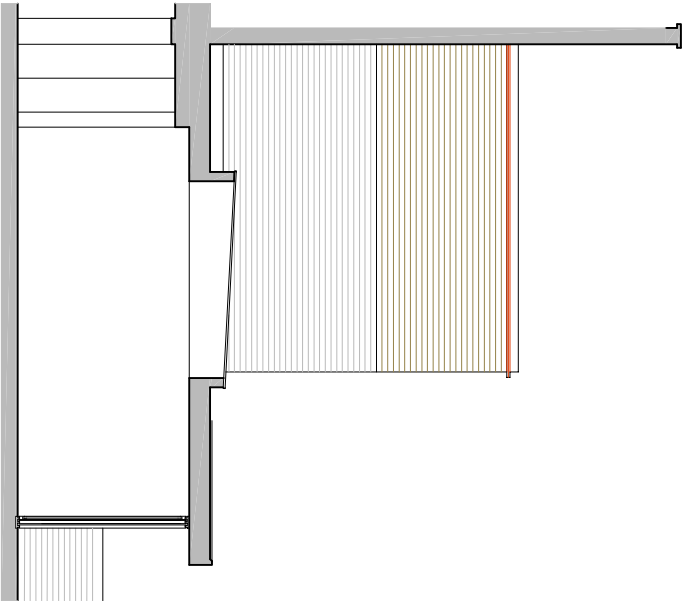

Sectional elevation AA

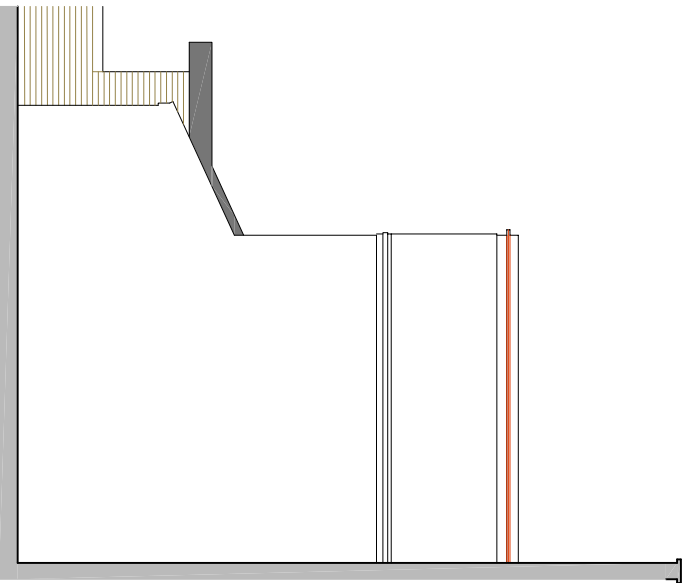

Part side elevation

Materials: Glazing to windows + sliding doors: High-performance double-glazed sealed units
Window frames generally: White painted timber to match existing sections and opening types
Sliding door frames: Grey colour-coated aluminium
Fascia: Grey pigmented zinc sheet
Railings: Steel vertical bars with flat stanchions,
CHS handrail, flat bottom rail; dark grey finish

scale 0 1 2 3 4 5 10 15m

revision p1 planning application
p2 roof terrace balustrade amended


date 09.09.14
12.11.14

RANDALL SHAW BILLINGHAM
Architects Energy Consultants Planners
54 Harcombe Road London N16 0SA
tel 020 7254 7472


job title 6 Ryland Road
dwg title elevations as proposed
status planning application

scale 1:100 @ A3
date 09/14
dwg no 237/10


dwn kr
chk bs
rev p2

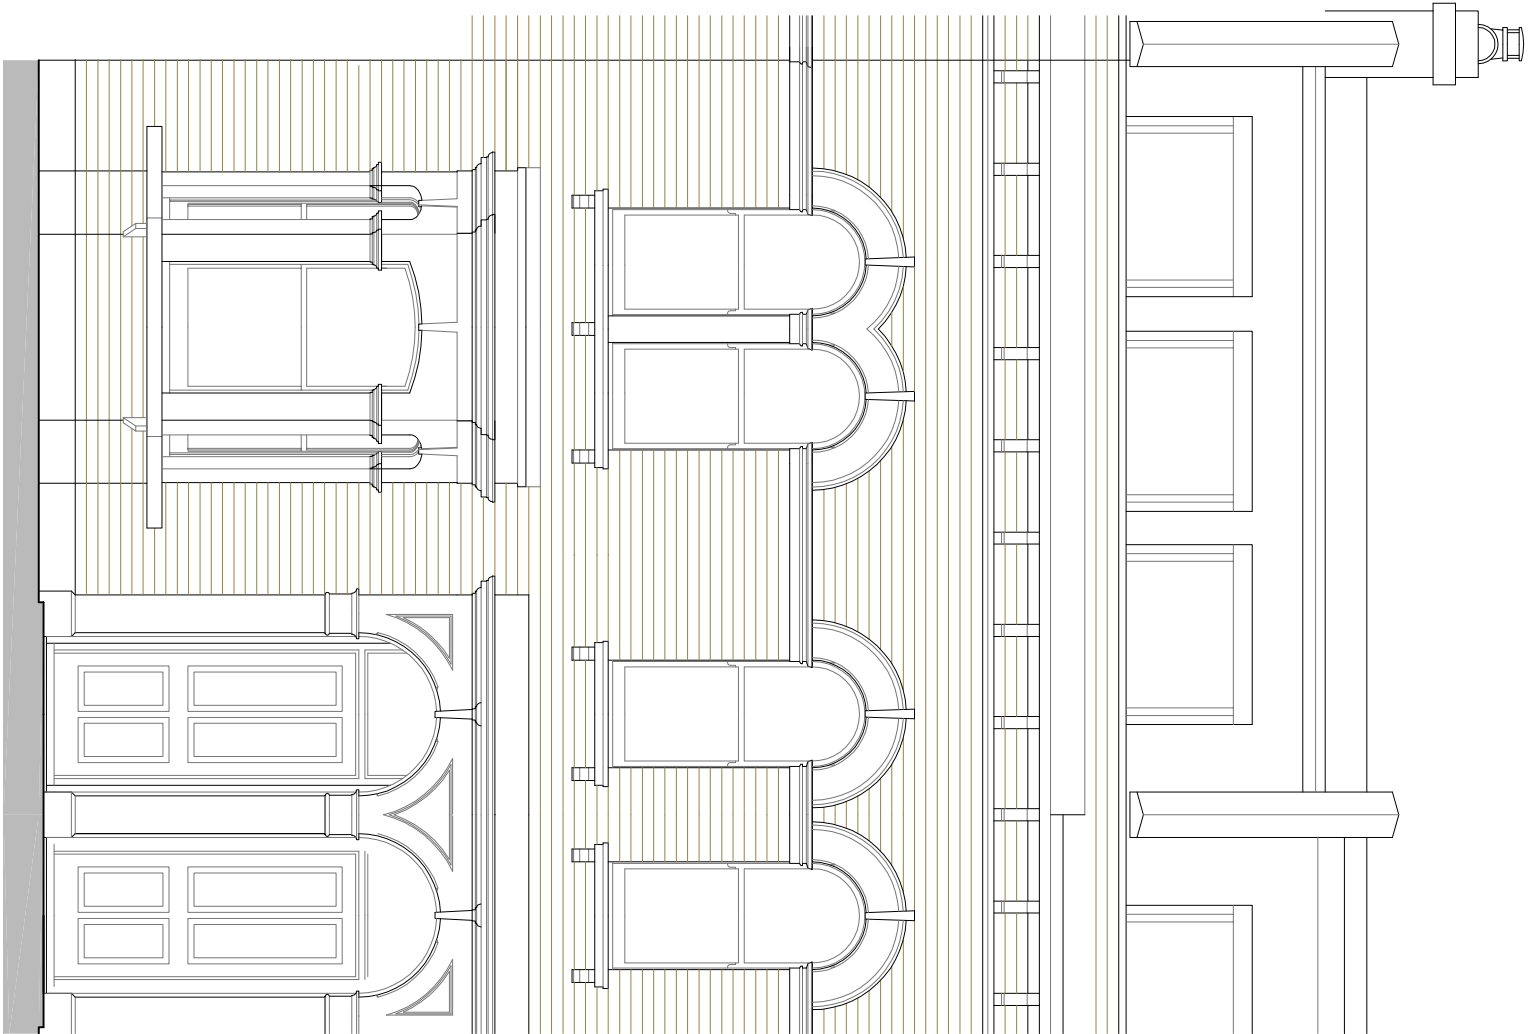

Front elevation

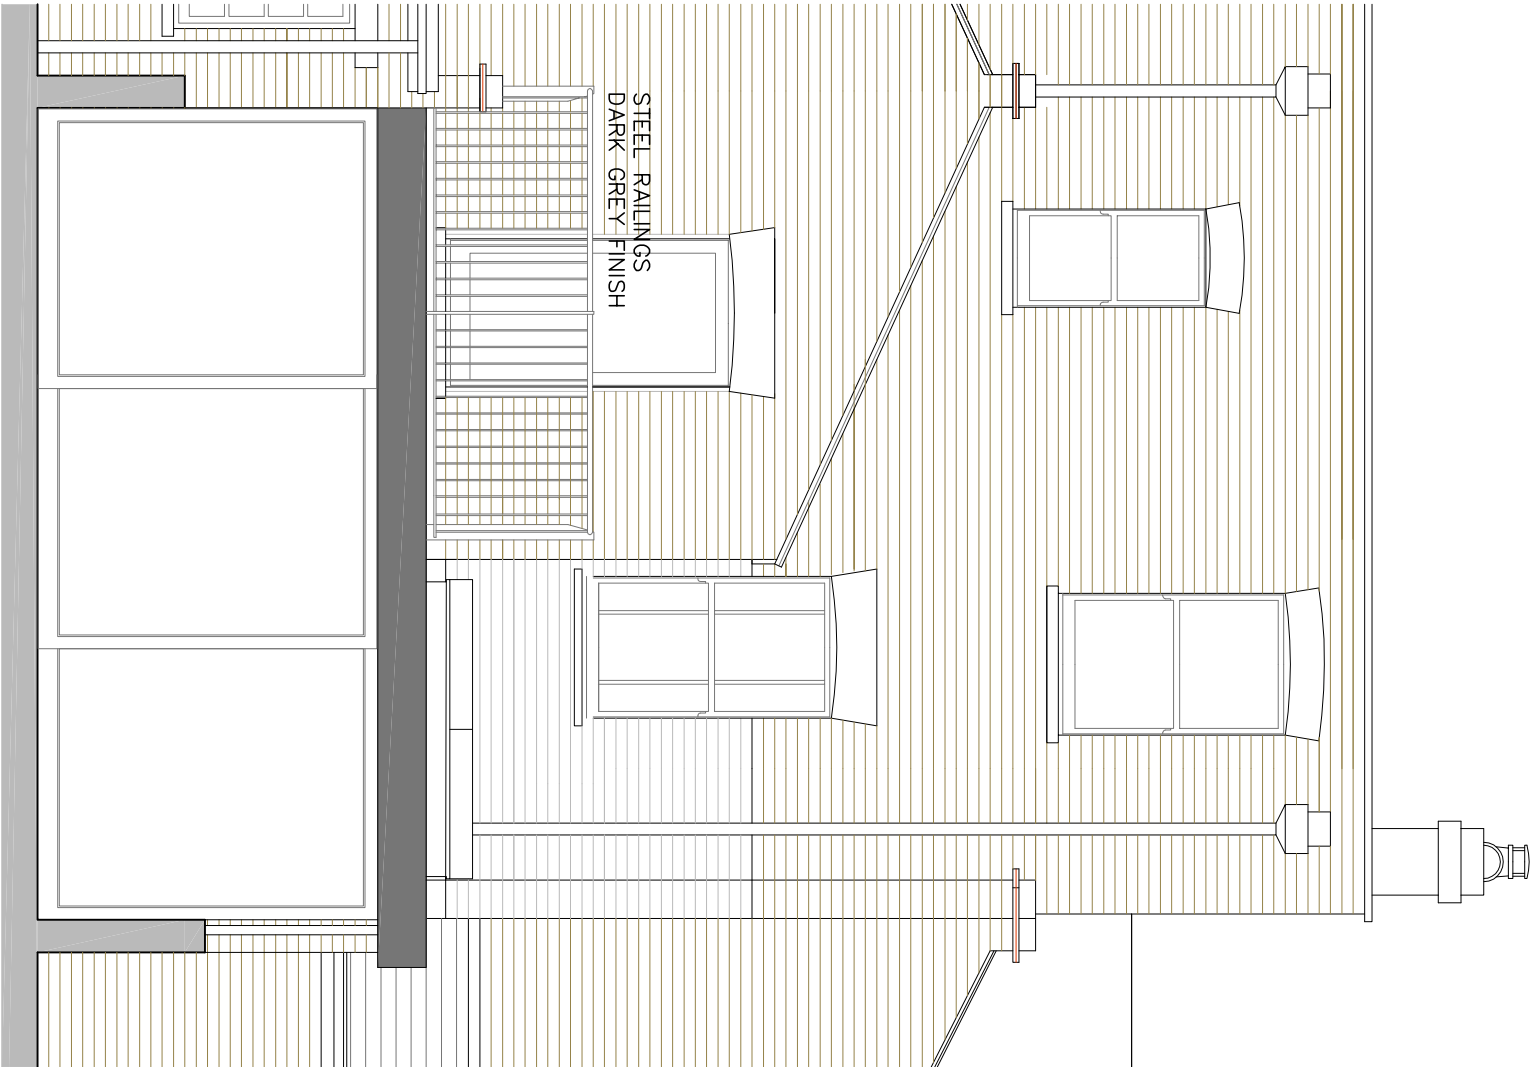

Rear elevation

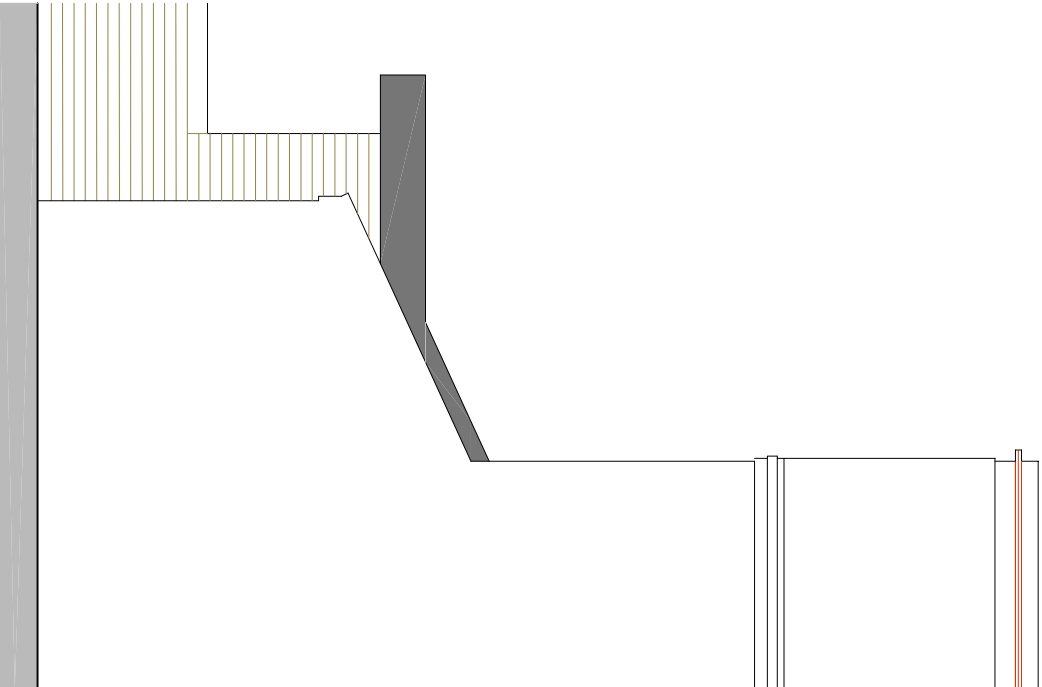

Part side elevation to flank wall of 7
Ryland Road

Materials/ finishes: Brickwork to front elevation: Paint finish to be removed by non-aggressive treatment by specialist
Glazing to windows + sliding doors: High-performance double-glazed sealed units
Window frames generally: White painted timber to match existing sections and opening types
Sliding door frames: Grey colour-coated aluminium

Fascia: Grey pigmented zinc sheet

Railings: Steel vertical bars with flat stanchions,



CHS handrail, flat bottom rail; dark grey finish

scale 0 1 2 3 4 5 10m

revision p1 planning application date 09.09.14
p2 roof terrace balustrade amended 12.11.14

RANDALL SHAW BILLINGHAM
Architects Energy Consultants Planners
54 Harcombe Road London N16 0SA
tel 020 7254 7472

job title 6 Ryland Road scale 1:50 @ A3 dwn kr
dwg title elevations as proposed date 09/14 chk bs
status planning application dwg no 237/11 rev p2

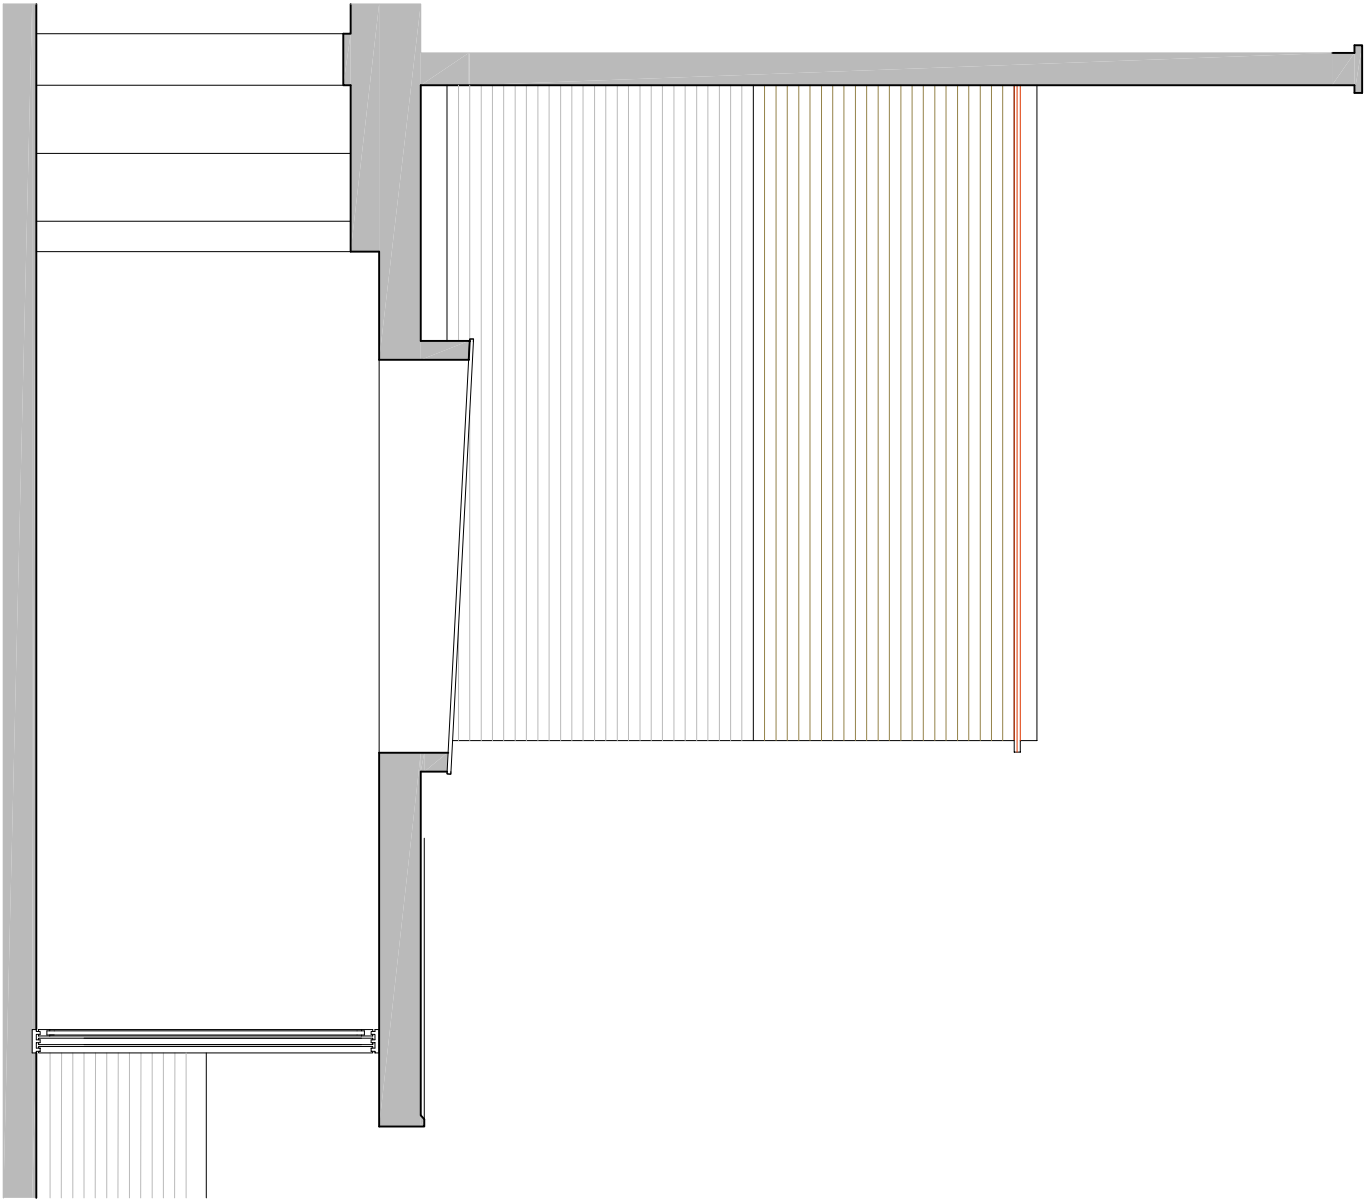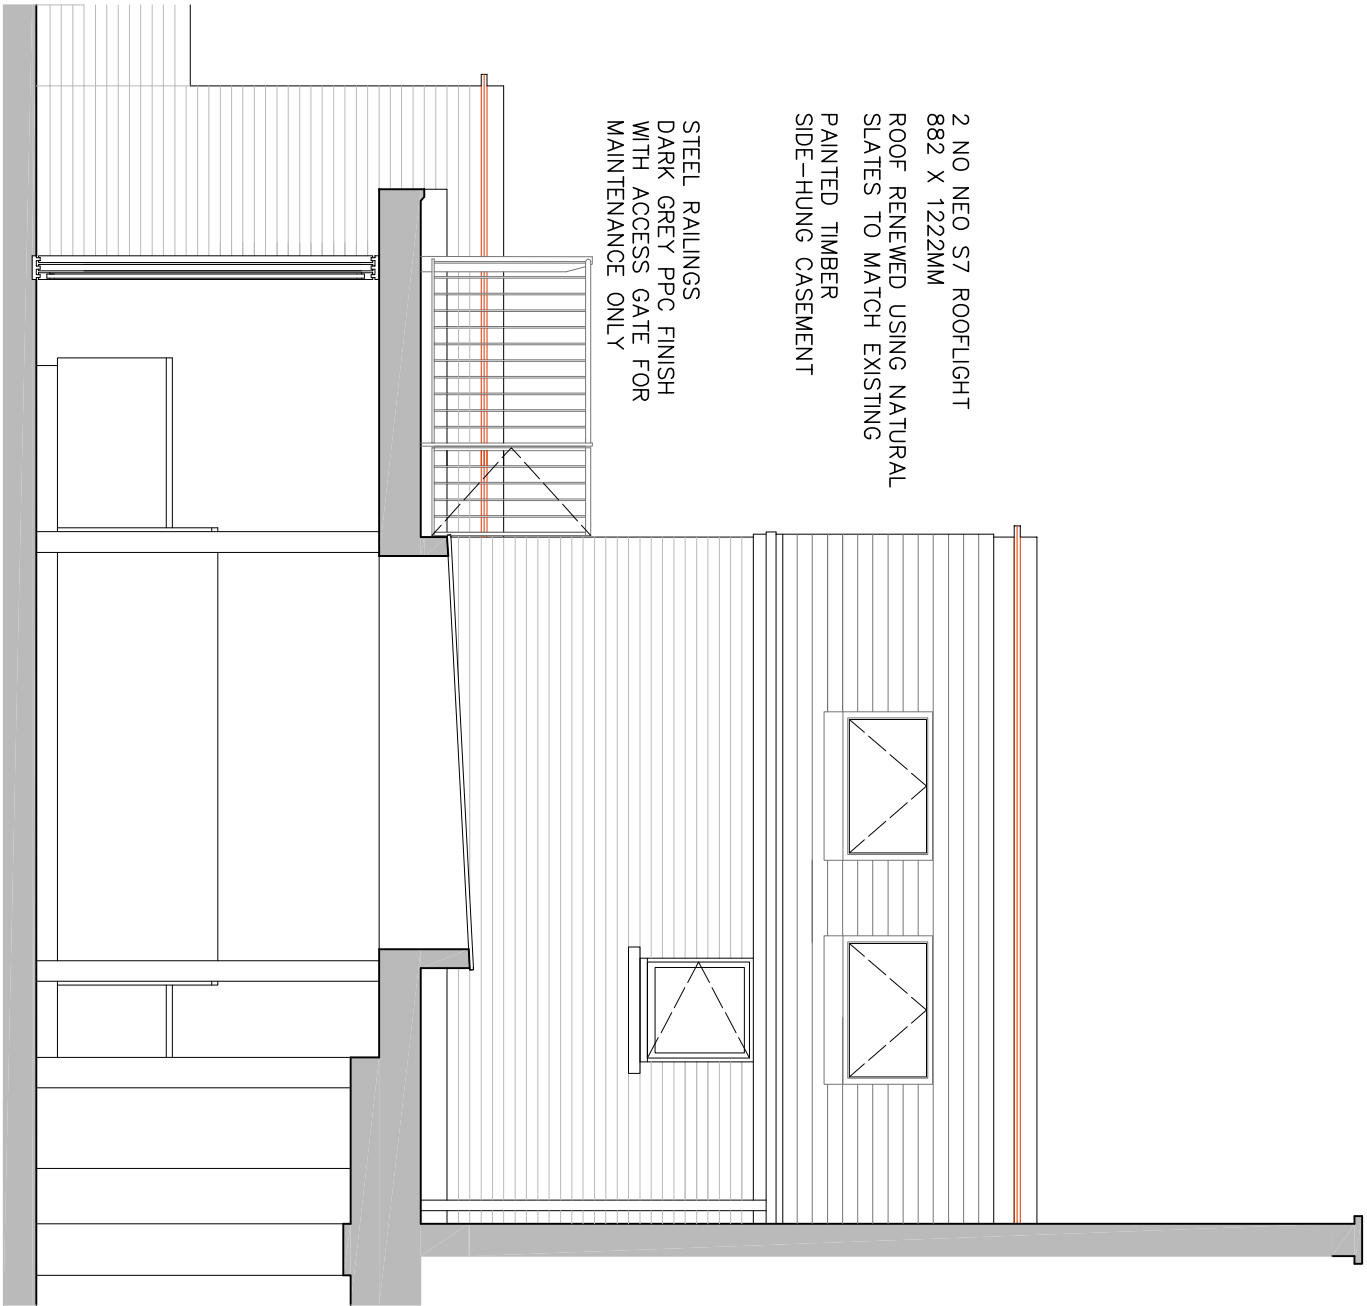

Materials:

Glazing to windows + sliding doors: High-performance double-glazed sealed units

Window frames generally: White painted timber to match existing sections and opening types

Sliding door frames: Grey colour-coated aluminium

Fascia: Grey pigmented zinc sheet

Railings: Steel vertical bars with flat stanchions, CHS handrail, flat bottom rail; dark grey finish

scale 0 1 2 3 4 5 10m


revision p1 planning application date 09.09.14
p2 roof terrace balustrade amended 12.11.14

RANDALL SHAW BILLINGHAM Architects Energy Consultants Planners
54 Harcombe Road London N16 0SA
tel 020 7254 7472


job title 6 Ryland Road
dwg title sectional elevations
as proposed

scale 1:50 @ A3
date 09/14
dwg no 237/12

dwn kr
chk bs
rev p2

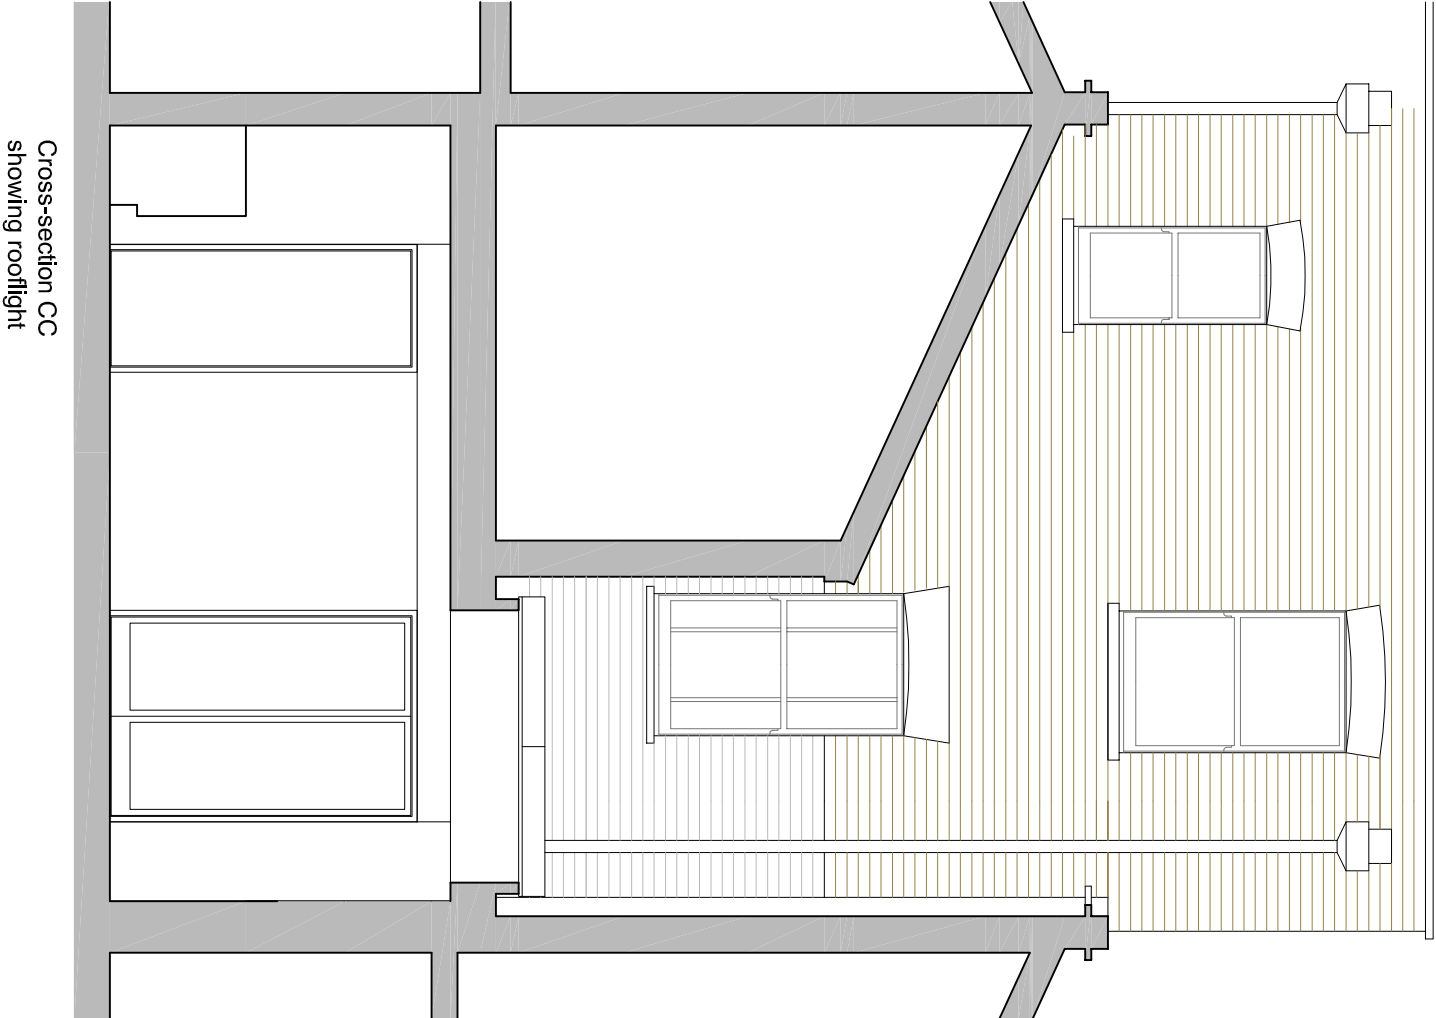

Cross-section CC
showing rooftop

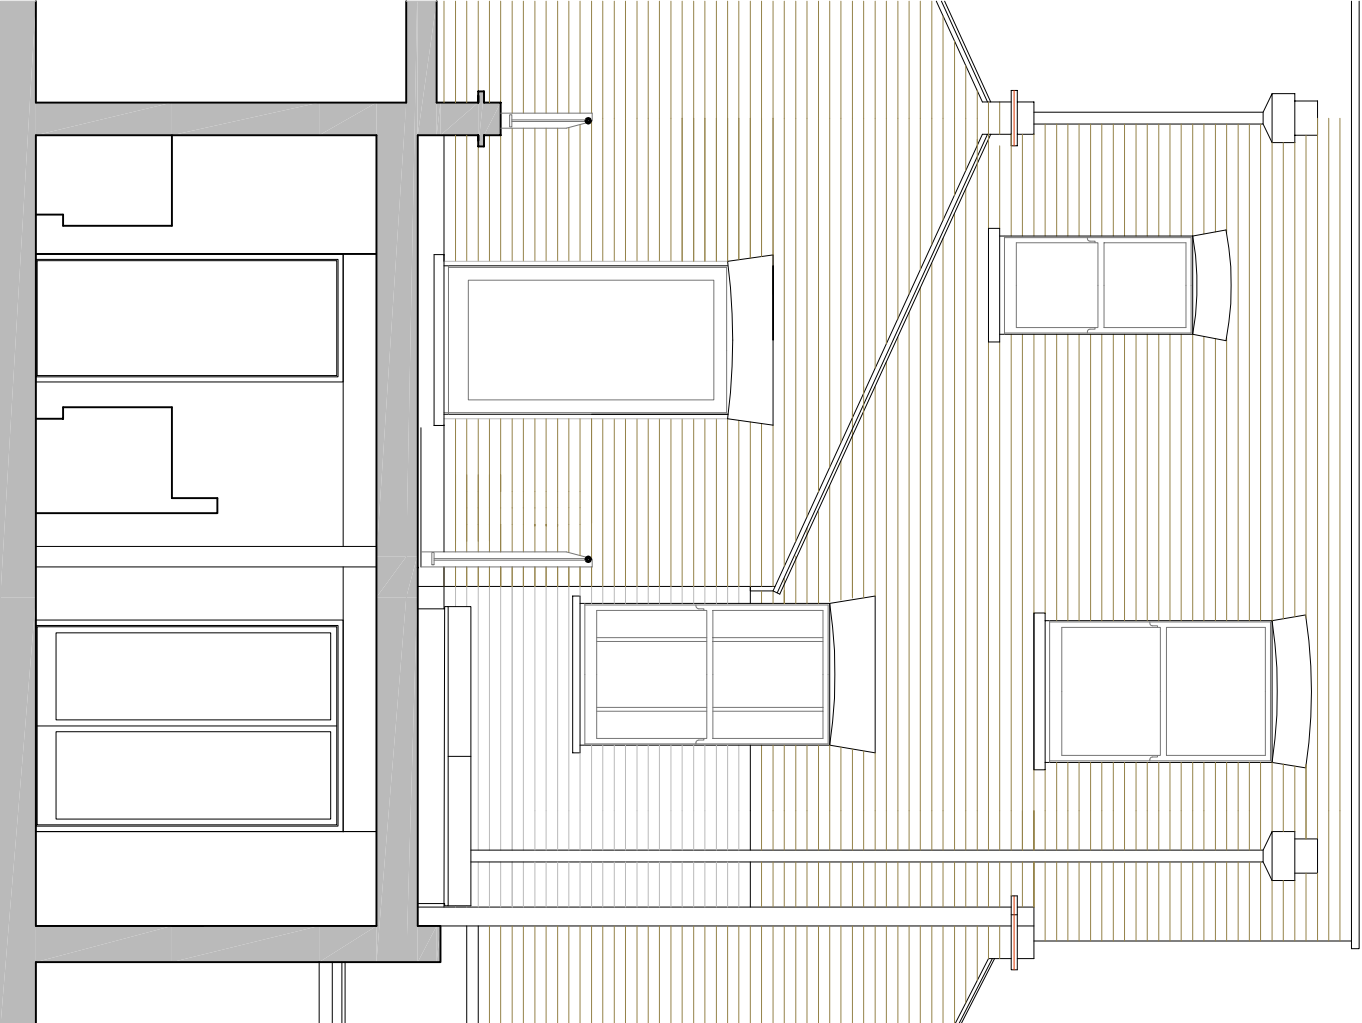

Cross-section DD

scale	0	1	2	3	4	5	10m
revision	p1	planning application	date	09.09.14			
	p2	roof terrace amended		12.11.14			

RANDALL SHAW BILLINGHAM	job title	6 Ryland Road	scale	1:50 @ A3	dwn kr
Architects Energy Consultants Planners	dwg title	cross sections	date	09/14	chk bs
54 Harcombe Road London N16 0SA	status	planning application	dwg no	237/13	rev p2
tel 020 7254 7472					