


PROPOSED
WEST ELEVATION

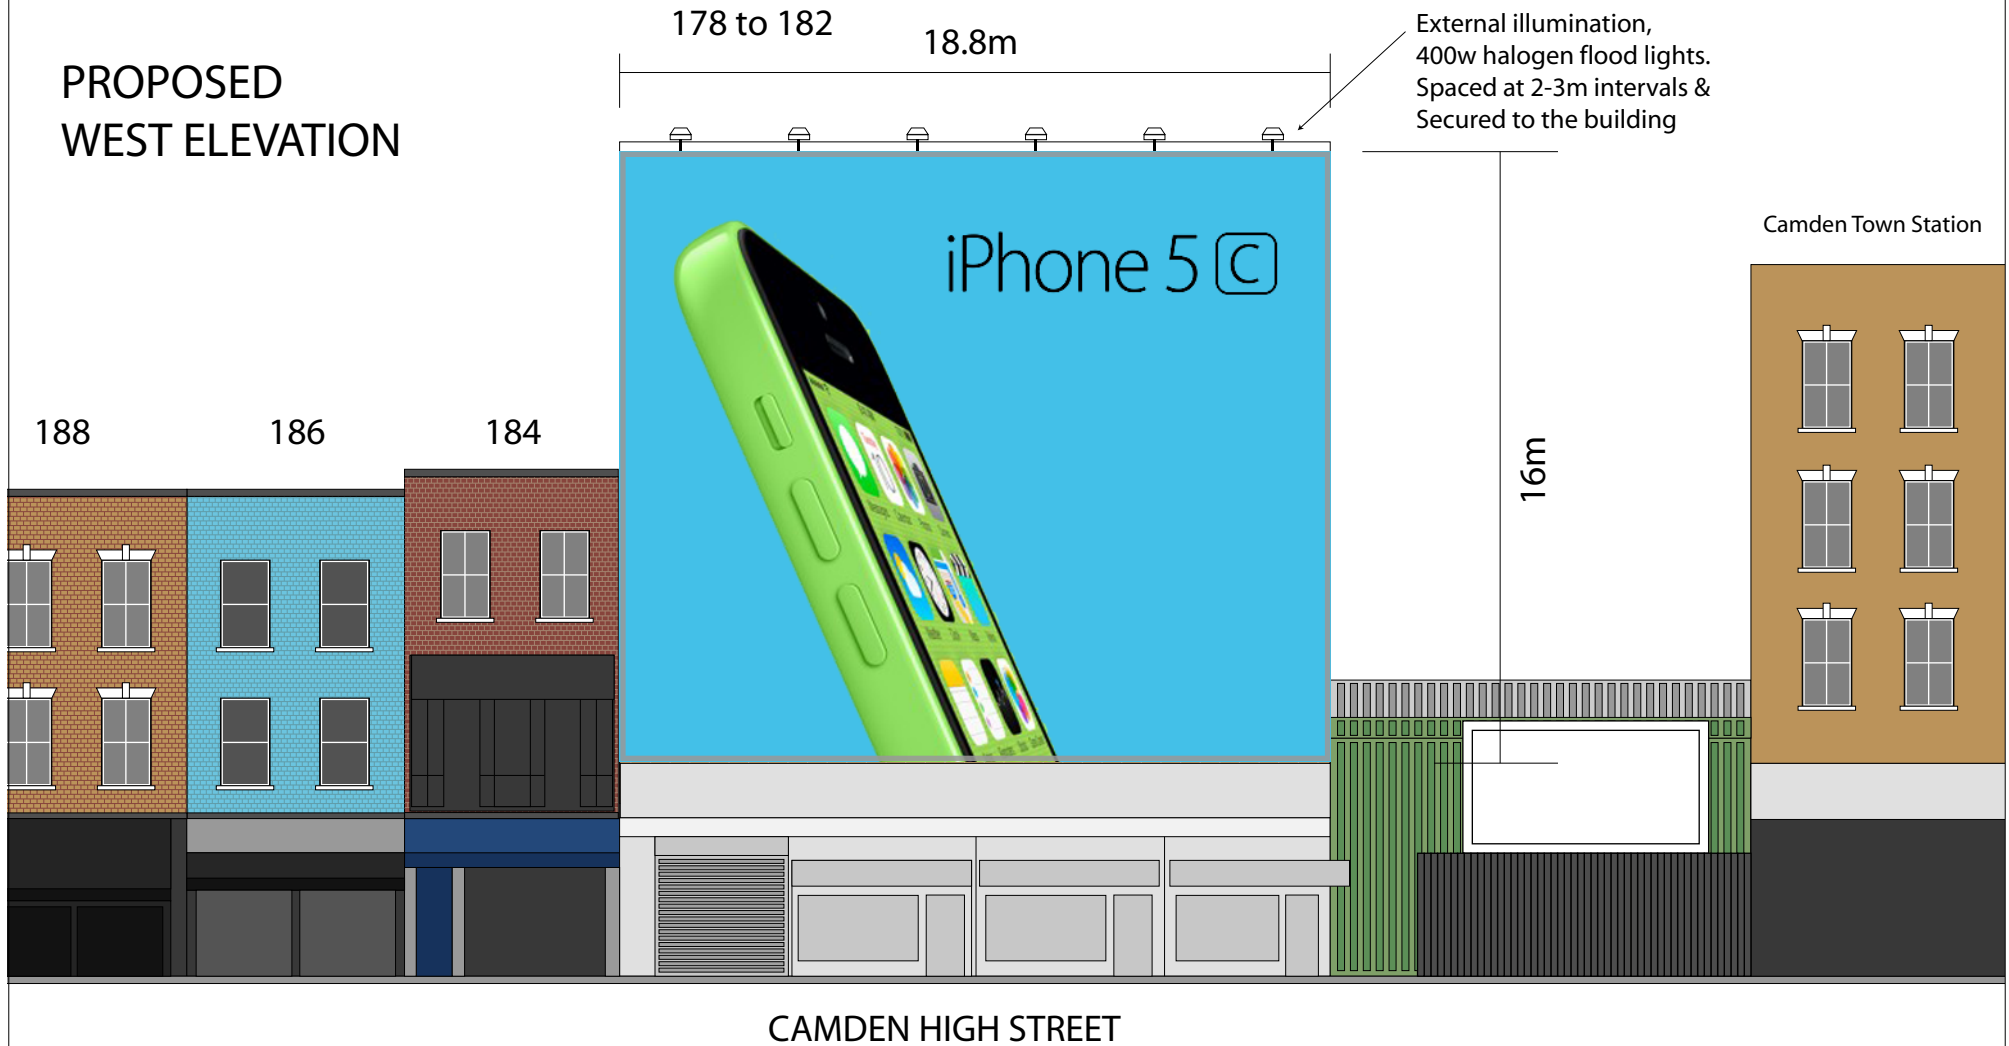

Site:
178-182 Camden High Street,
Camden Town, London, NW1 8QP

Date:
6 July 2014

Dwg. No:
002144/005

Scale: 1:200@A4

