


01 Existing Ground Floor Plan
Scale 1:50 @A1 / 1:100 @A3



02 Existing First Floor Plan
Scale 1:50 @A1 / 1:100 @A3

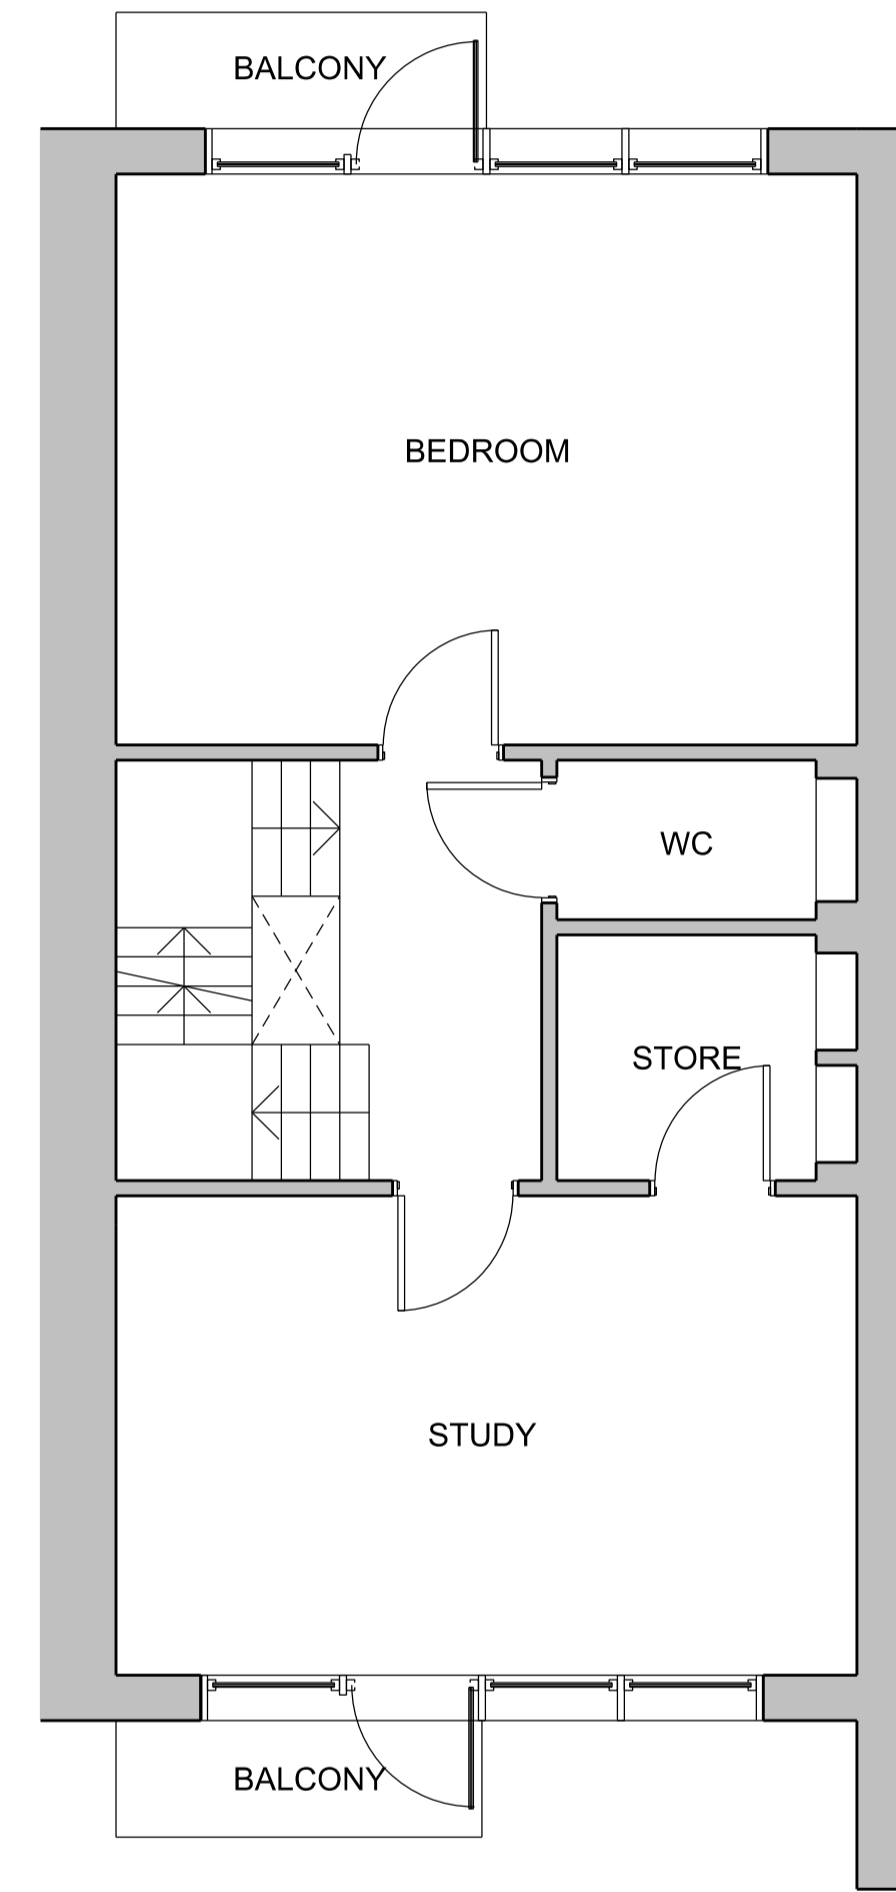

PATALAB

15 Garrett Street
London EC1Y 0TY

p: +44 (0)20 7253 2036
w: www.patalab.com
e: info@patalab.com

Notes

DO NOT SCALE. Use figured dimensions only. ALL contractors are requested to check all dimensions on site before proceeding. All discrepancies to be notified in writing to PATALAB. Dimensions are in millimeters unless stated otherwise. All levels are in meters above AOD unless stated otherwise. No areas indicated, or areas calculated from this drawing should be used for valuation purposes or as the basis for development contracts. Copyright by PATALAB. All rights reserved including the right of reproduction in whole or part, in any form or media.


Client

Tania Bard

Project

29 Meadowbank
London
NW3 3AY

Key Plan

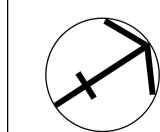

Rev	Date	Reason for Issue
00	13.11.14	Planning

PATALAB

Project **29 Meadowbank**

Drawing Title **Existing Ground & First Floor Plans**

Scale	1:50 / 1:100	Project No	Drawing No	Rev
Paper Size	A1 / A3	1419	A1010	00
Date	13.11.2014			

