


01 Proposed Ground Floor Plan
Scale 1:50 @A1 / 1:100 @A3



02 Proposed First Floor Plan
Scale 1:50 @A1 / 1:100 @A3

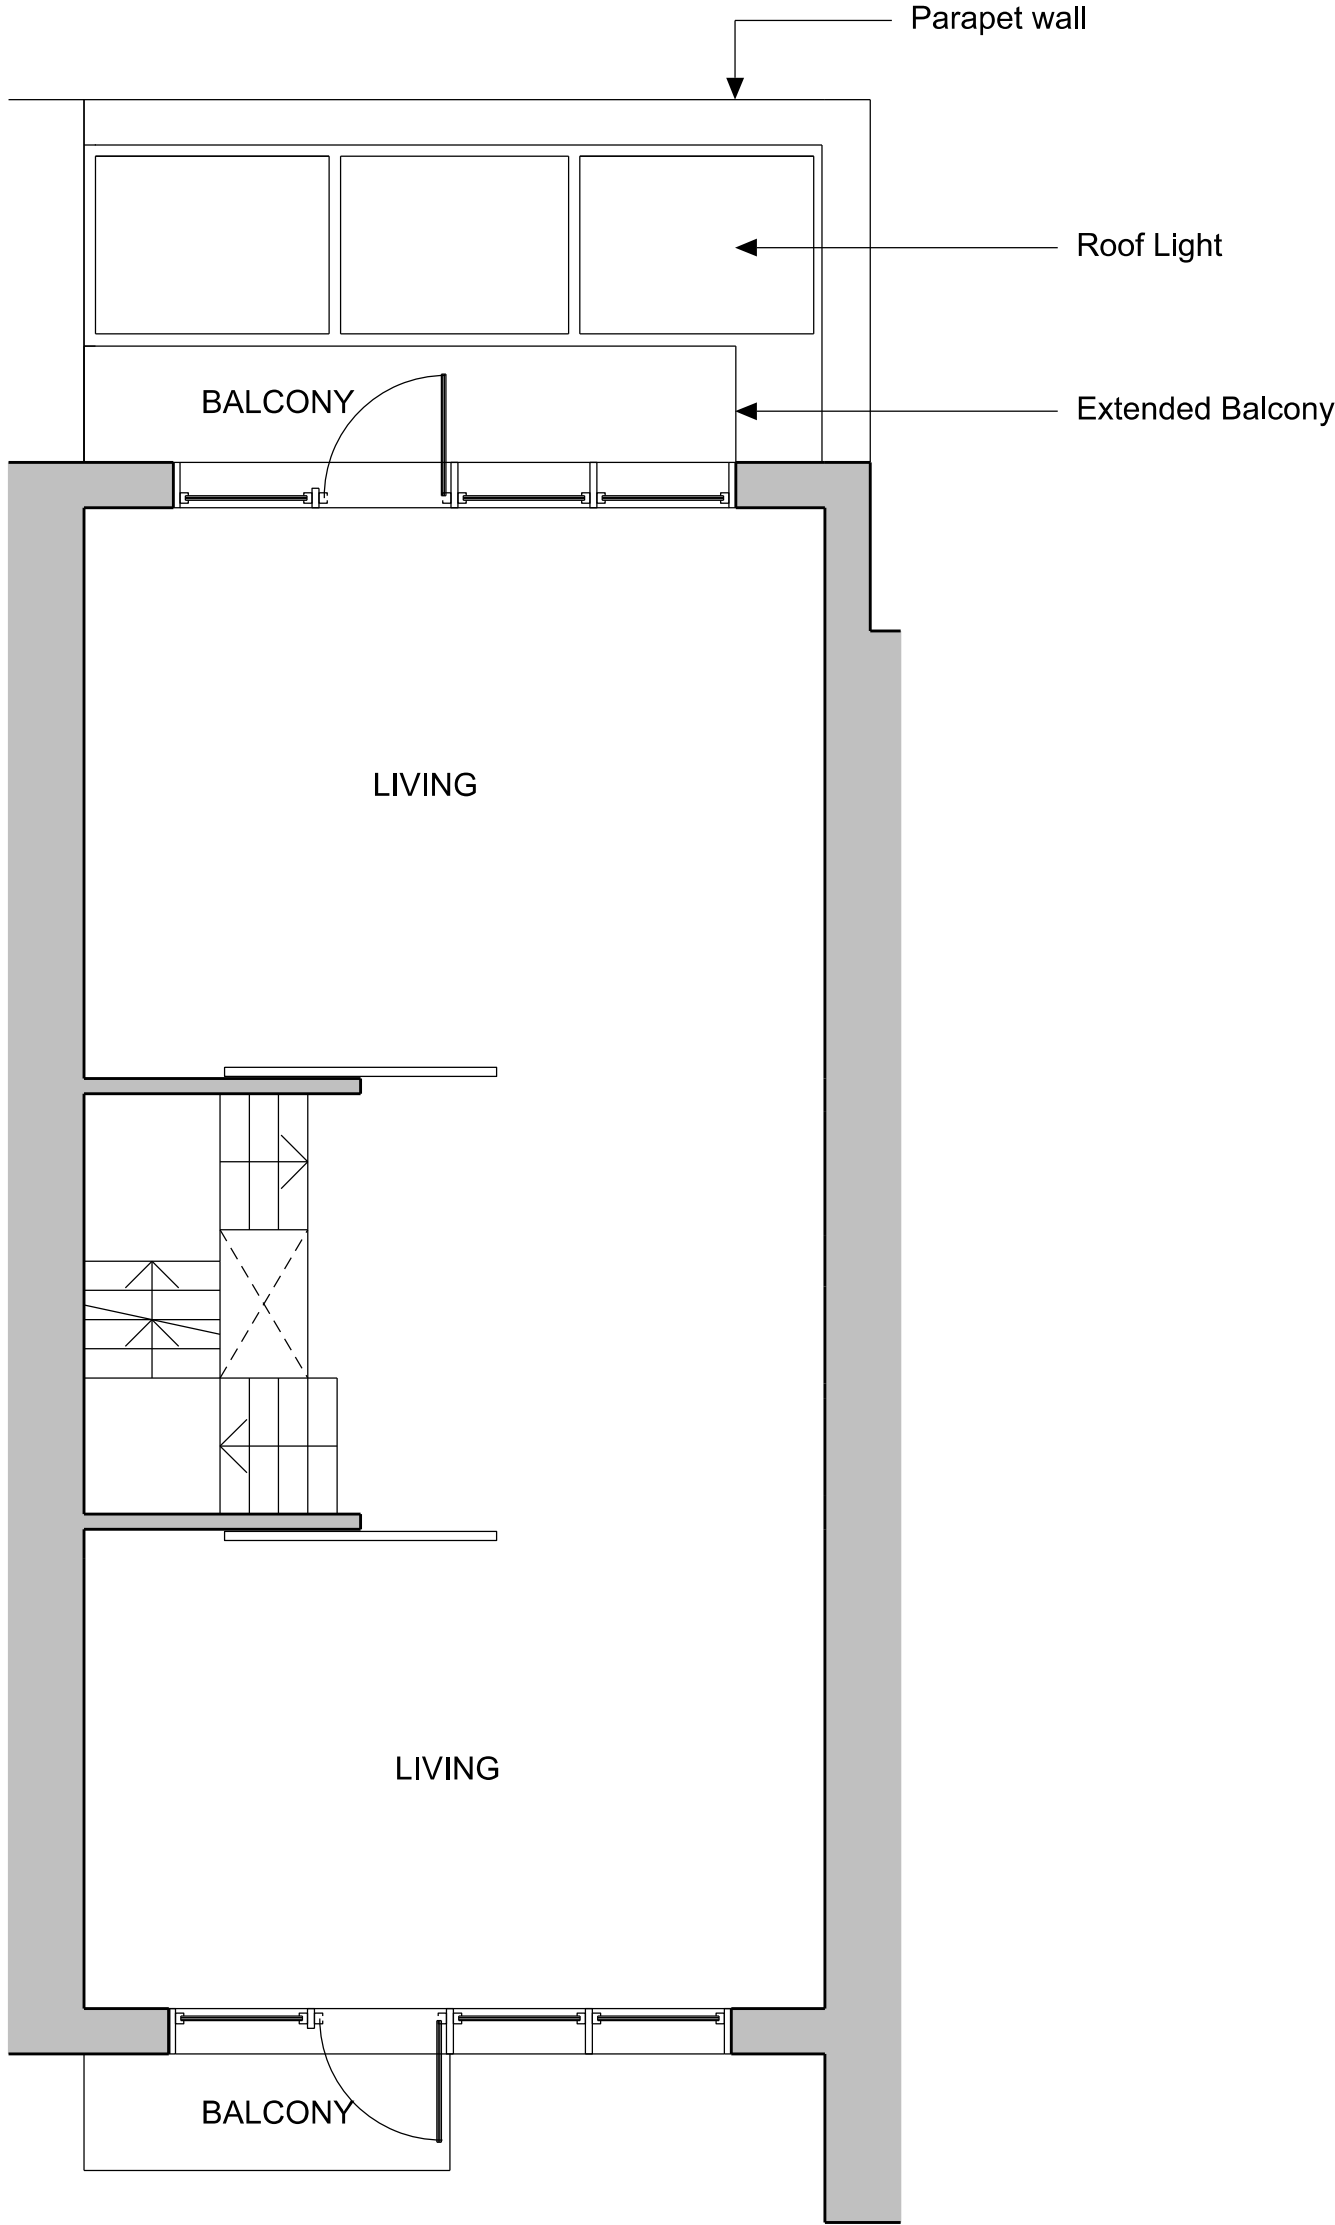

PATALAB

15 Garrett Street
London EC1Y 0TY

p: +44 (0)20 7253 2036
w: www.patalab.com
e: info@patalab.com


Notes

DO NOT SCALE. Use figured dimensions only. ALL contractors are requested to check all dimensions on site before proceeding. All discrepancies to be notified in writing to PATALAB. Dimensions are in millimeters unless stated otherwise. All levels are in meters above AOD unless stated otherwise. No areas indicated, or areas calculated from this drawing should be used for valuation purposes or as the basis for development contracts. Copyright by PATALAB. All rights reserved including the right of reproduction in whole or part, in any form or media.

Client
Tania Bard

Project
29 Meadowbank
London
NW3 3AY

Key Plan

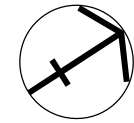

00	13.11.14	Planning
Rev	Date	Reason for Issue

PATALAB

Project **29 Meadowbank**

Drawing Title **Proposed Ground & First Floor Plans**

Scale 1:50 / 1:100
Paper Size A1 / A3
Date 13.11.2014

Project No

1419

Drawing No

PA3020

Rev

00

