


1 EXISTING ELEVATION - STEPHEN STREET
 Scale: 1:100



2 SITE PLAN
 Scale: 1:500



3 EXISTING FACADE

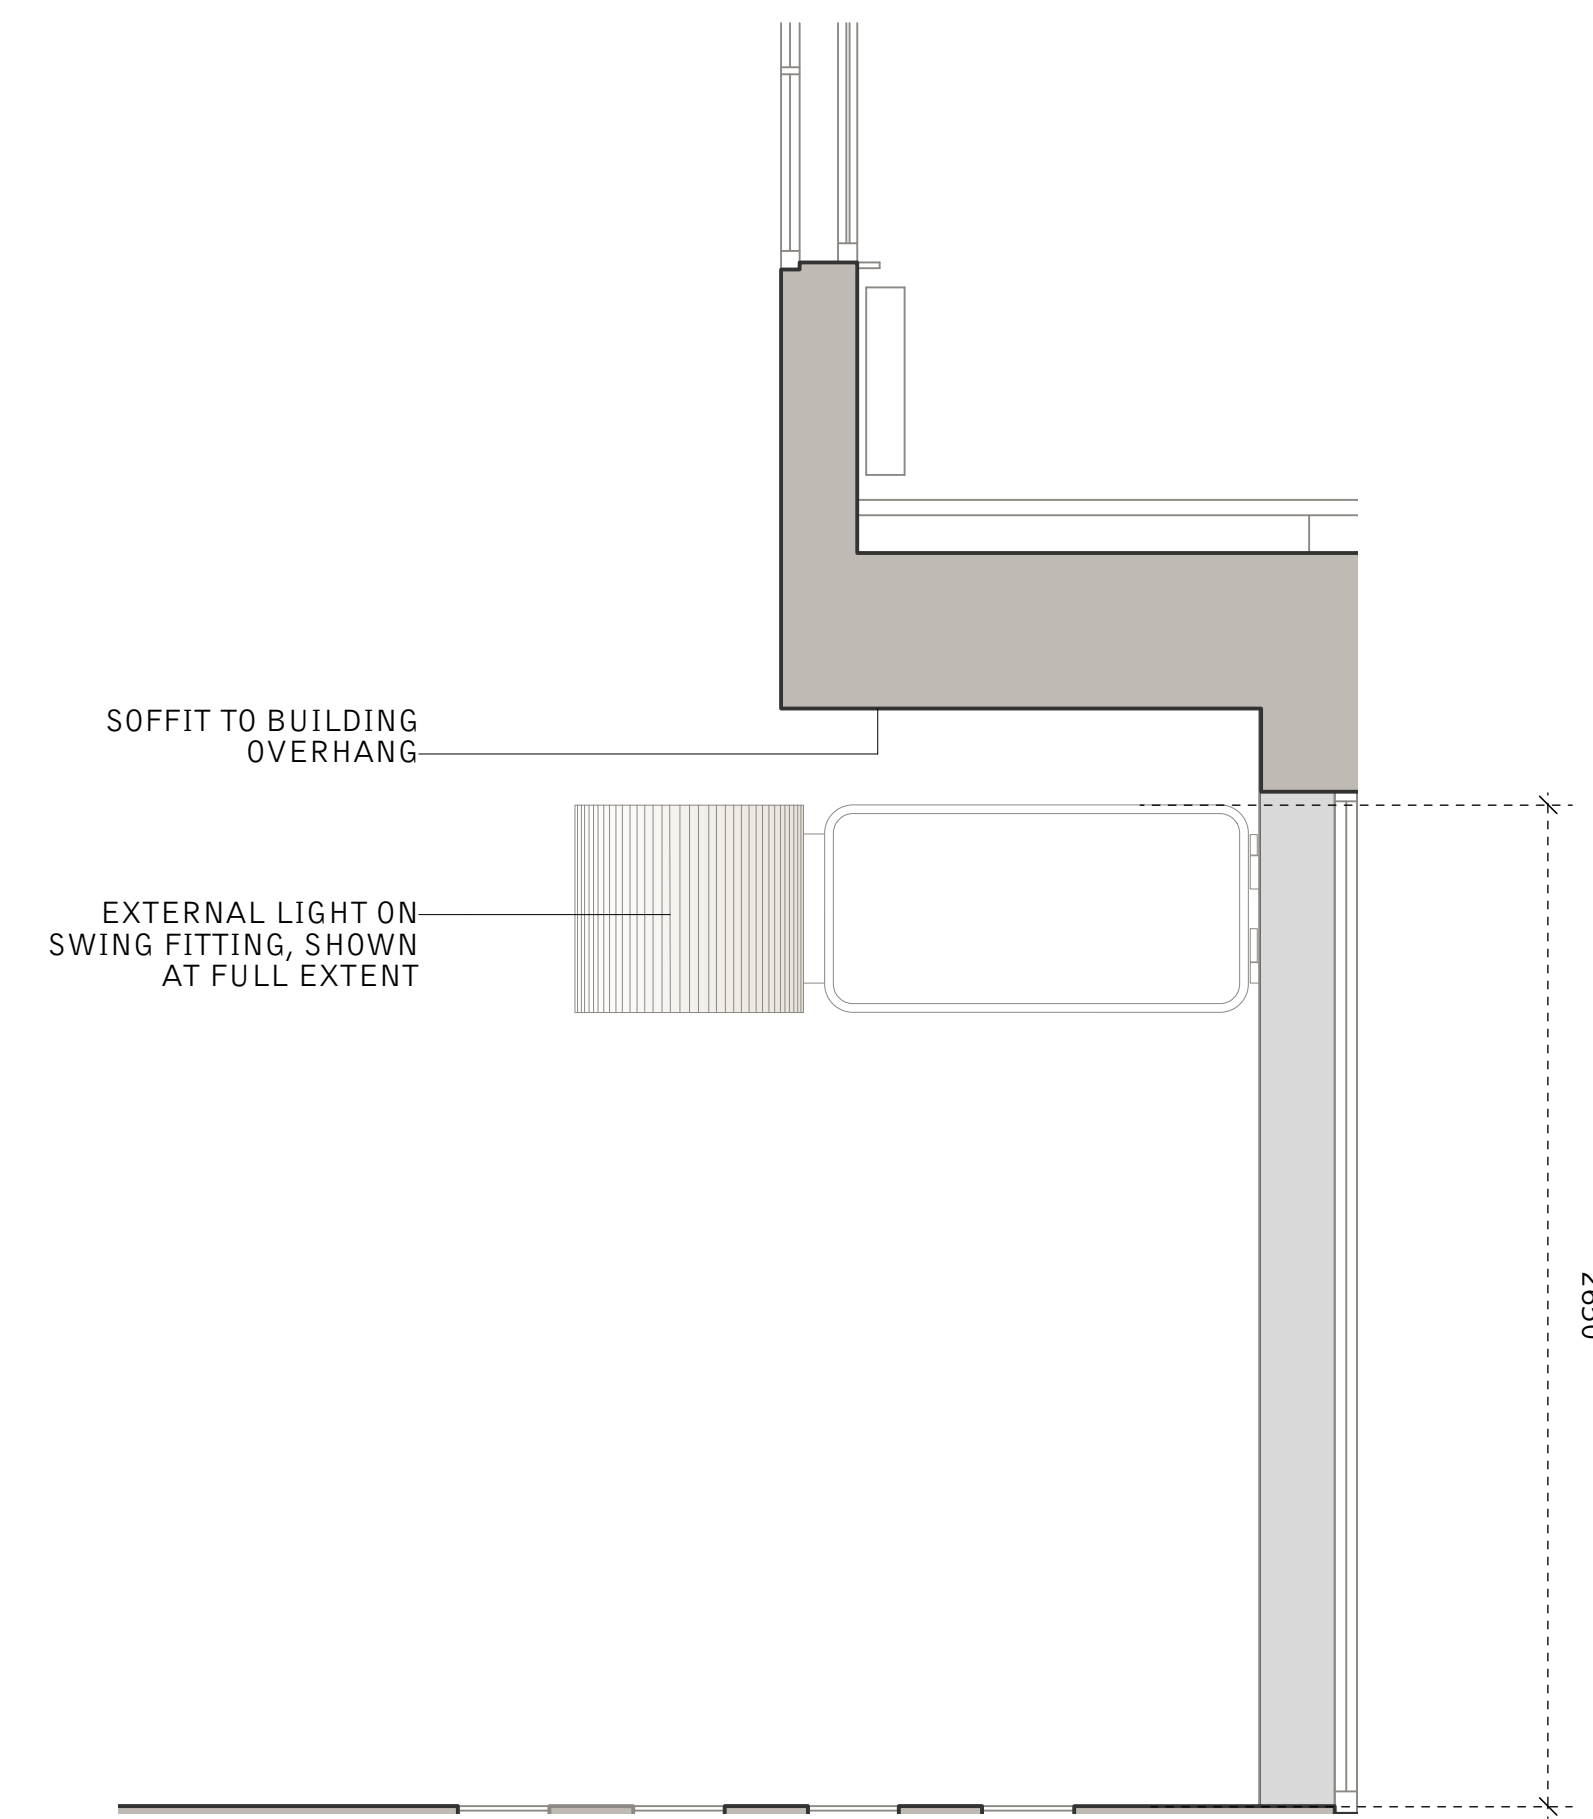

4 SECTION AA
 Scale: 1:20

REVISION	DATE	NOTES

FOR	BENUGO	PROJECT NO	1315
PROJECT	STEPHEN STREET KITCHEN	STATUS	FOR INFORMATION
SCALE	1:20, 1:50@A1	DATE	11.11.14
TITLE	STEPHEN STREET - SITE PLAN & EXISTING ELEVATION		
DRAWING NO.	(71)01	REVISION	-