



MASS CONCRETE UNDERPINNING  
BAYS SHOWN NUMBERS  
REFER SPECIFICATION NOTES  
ON SHEET 14048/2/014.

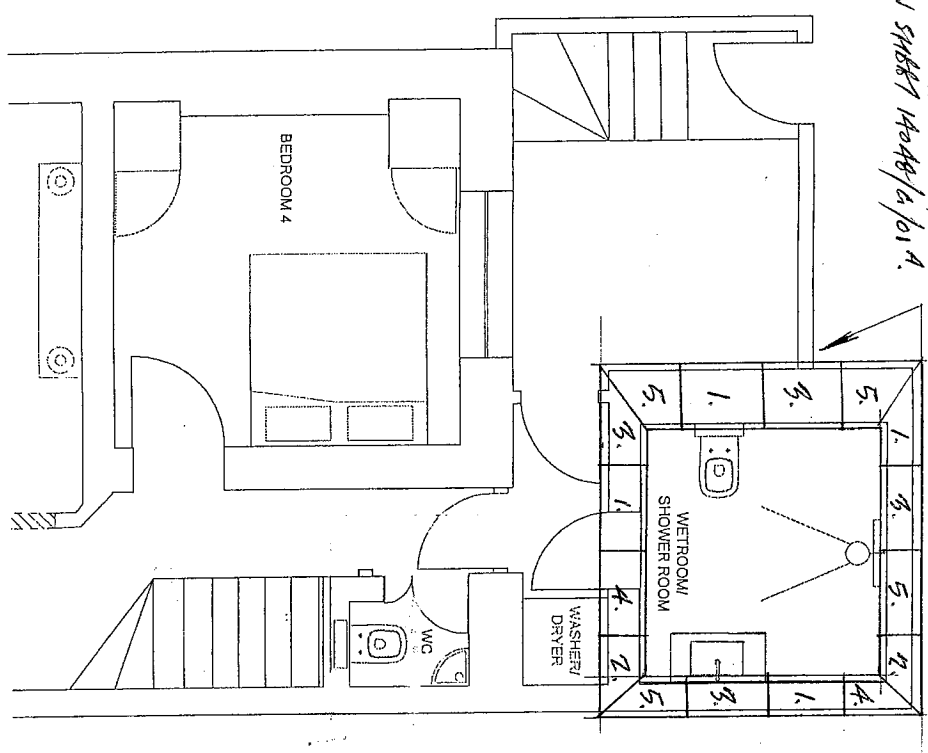


PART LOWER GROUND FLOOR PLAN.  
- SHOWING PROPOSED UNDERPINNING TO REAR WALL.  
(SCALE 1:50 @ A3)

PROPOSED LOWER GROUND  
SHOWER ROOM SCAB DETAILS.  
(SCALE 1:10 @ A3)

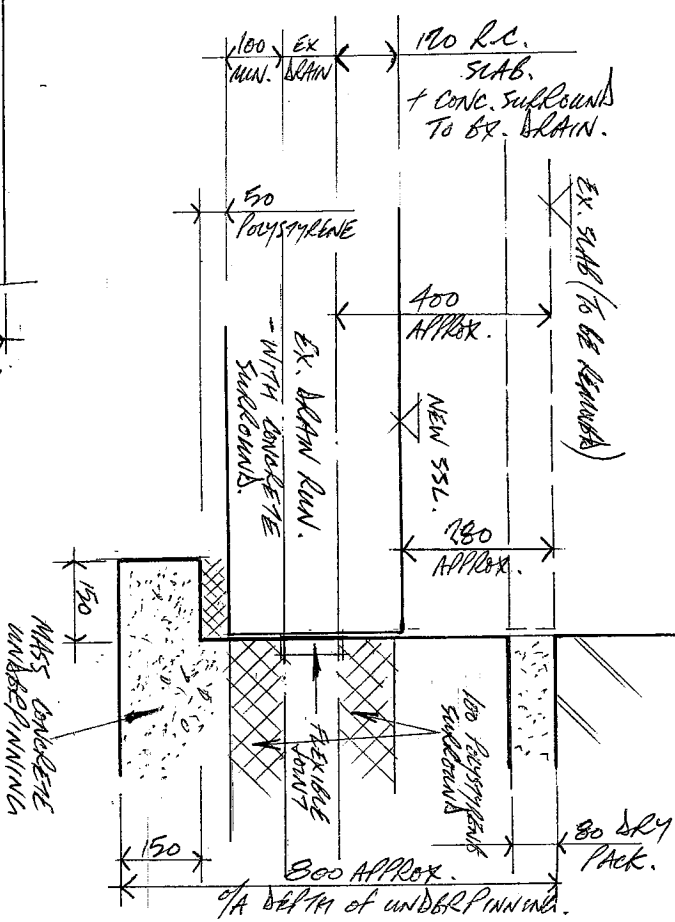

SECTION DETAIL  
THROUGH DRAIN RUN.  
(SCALE 1:10 @ A3)

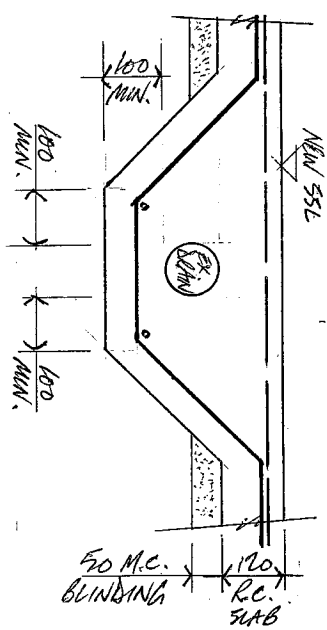

NOTE: DETAILS SHOWN SUBJECT TO  
FINISHERS INSTALLATION & APPROVAL  
TO 'SERVICES' SPECIFICATION.

<p><b>FRANKS &amp; LEWIN</b> CONSULTING ENGINEERS UNIT W121, WESTMINSTER BUSINESS SQUARE 1-45 DURHAM STREET, LONDON SE11 5JH TEL. 020 7735 6455 www.franksandlewin.co.uk</p>	
<p>Job <b>5 CHESTER PLACE LONDON NW1</b></p>	
<p>Drawing <b>LOWER GROUND FLOOR SHOWER ROOM DETAILS</b></p>	
<p>Surveyors <b>SAVILLS</b></p>	<p>Scale 1:10 1:50 @ A3</p>
<p>Date 14/10/14</p>	<p>Drg. No. <b>14048/SK/01</b></p>
<p>Rev. <b>B</b></p>	