
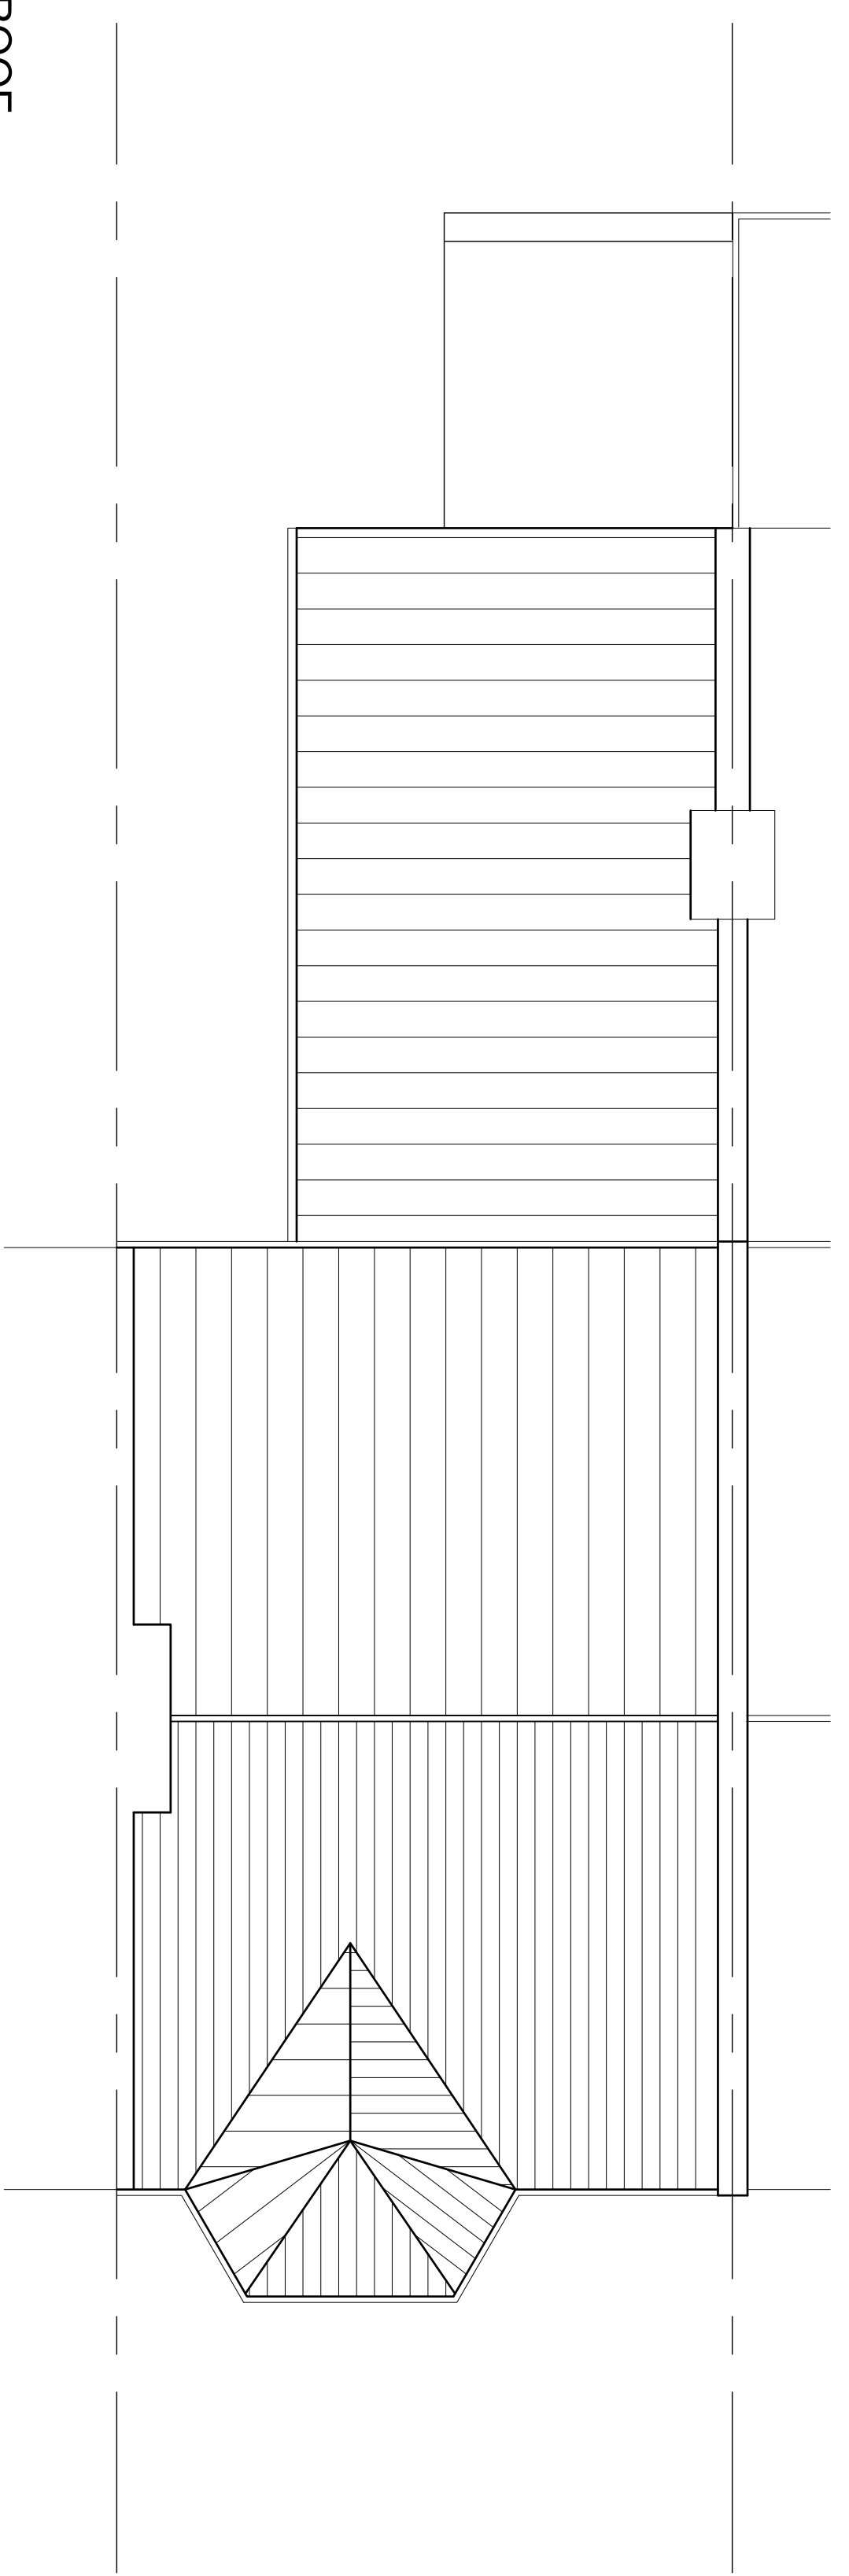
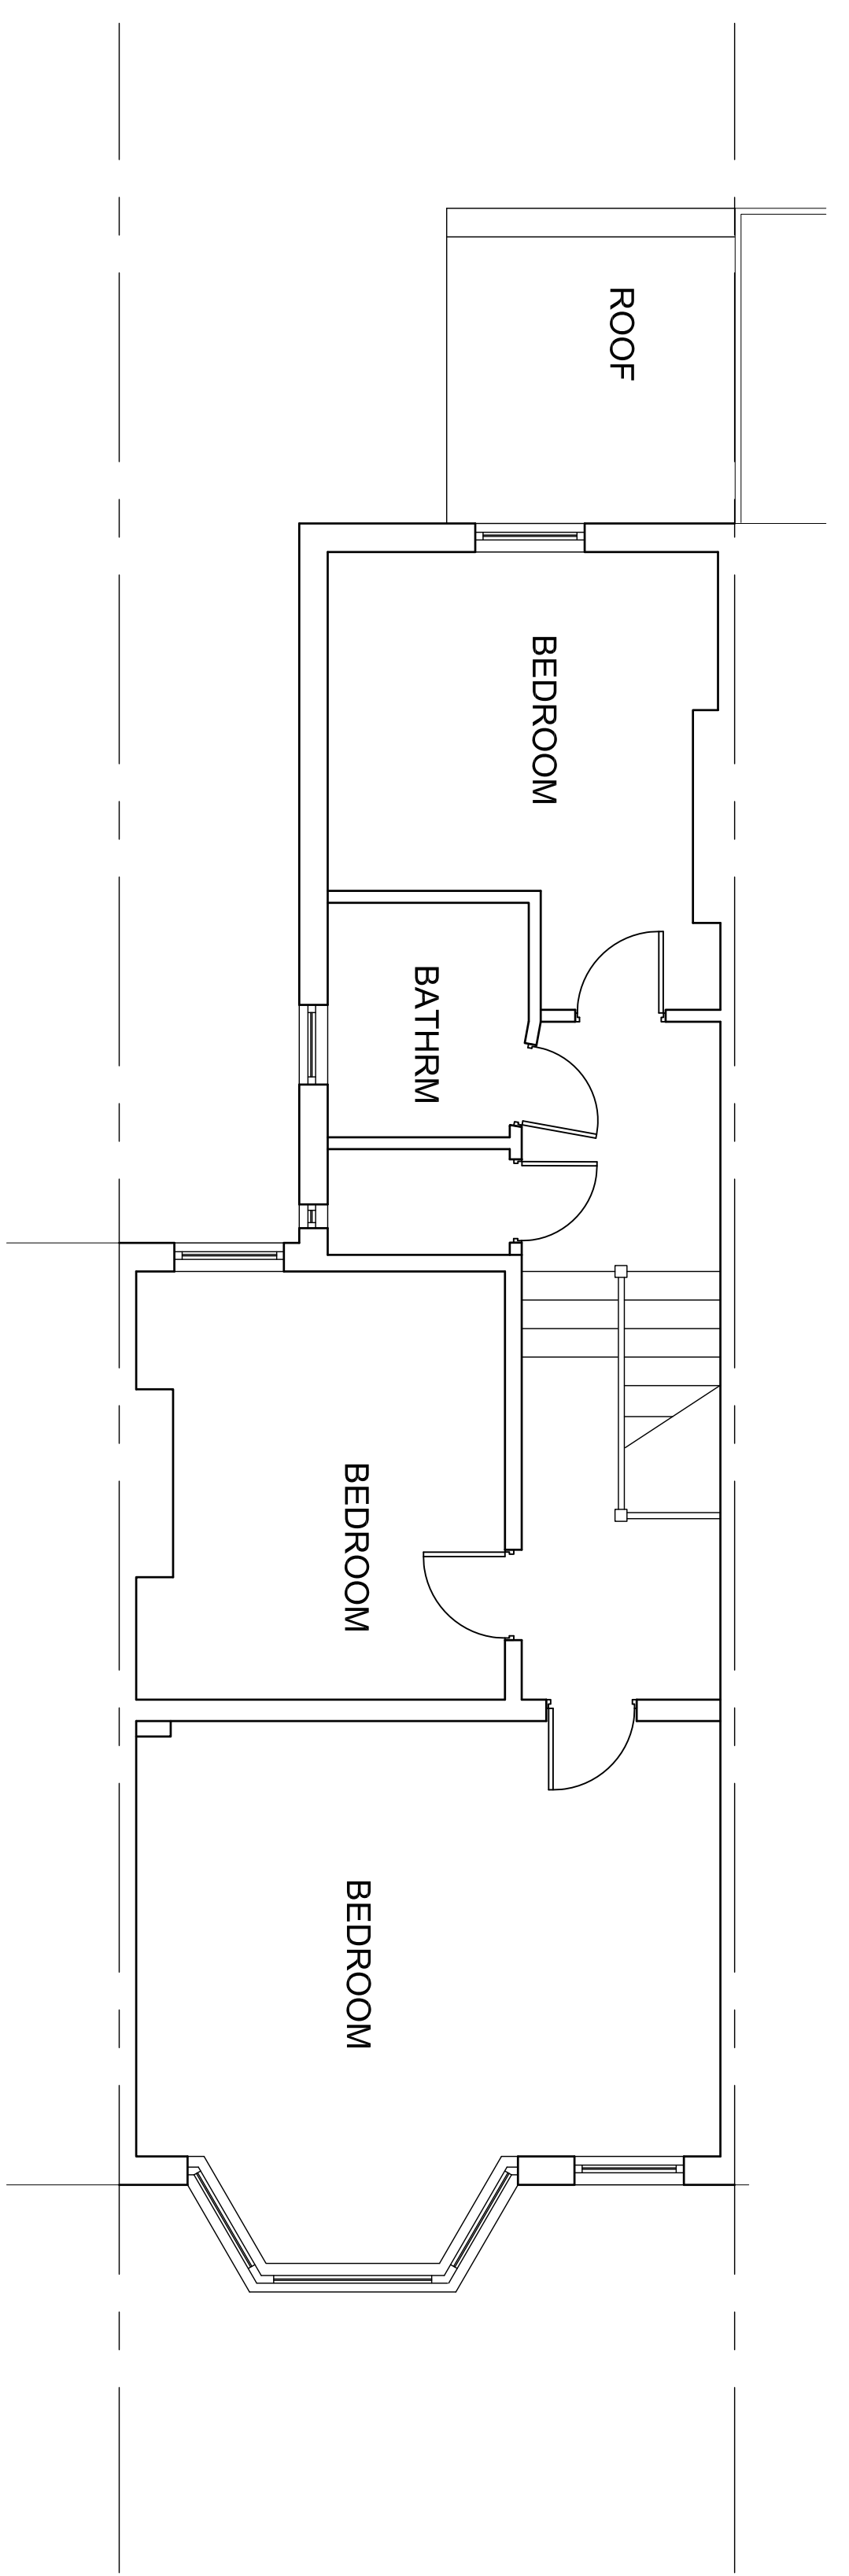
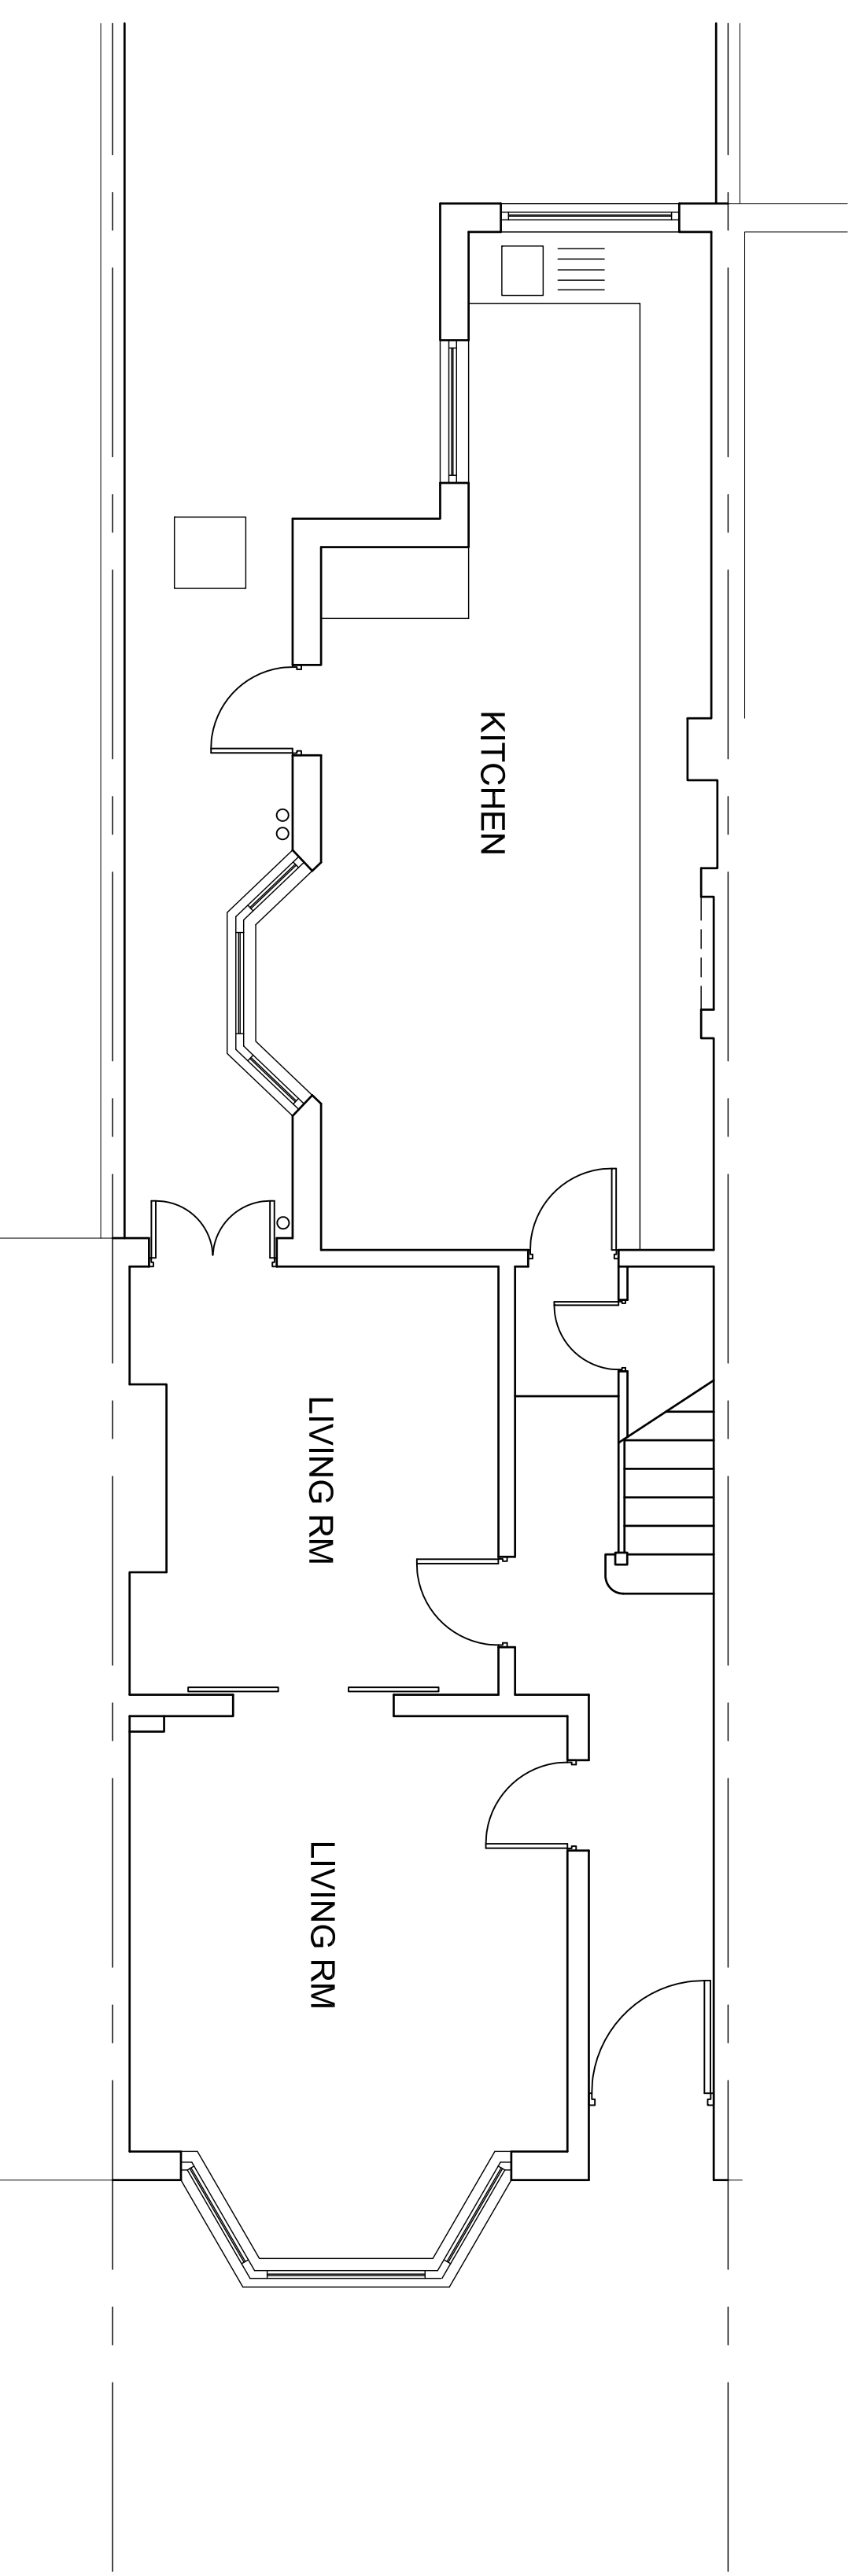


Notes
 Drawing indicates design intent only.
 Any subsequent approvals do not release the
 trade contractor under the trade contract.
 The trade contractor is responsible for taking and
 checking site dimensions.
 Report all conflicts of information to the Architect
 if in doubt ask

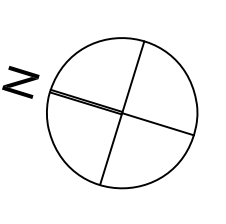

client
**60 SOLENT ROAD
 WEST HAMPSHIRE
 NW6 1TX**

EXISTING FLOOR PLANS

dwg status	date:	drawn by:	rev
<input checked="" type="checkbox"/> information	01 14		
<input type="checkbox"/> tender		chk'd by:	
<input type="checkbox"/> construction		xrefs	
<input type="checkbox"/> as built	@ A1	file no	(1)-01