




Existing party brick wall built
by No 58 Solent Rd

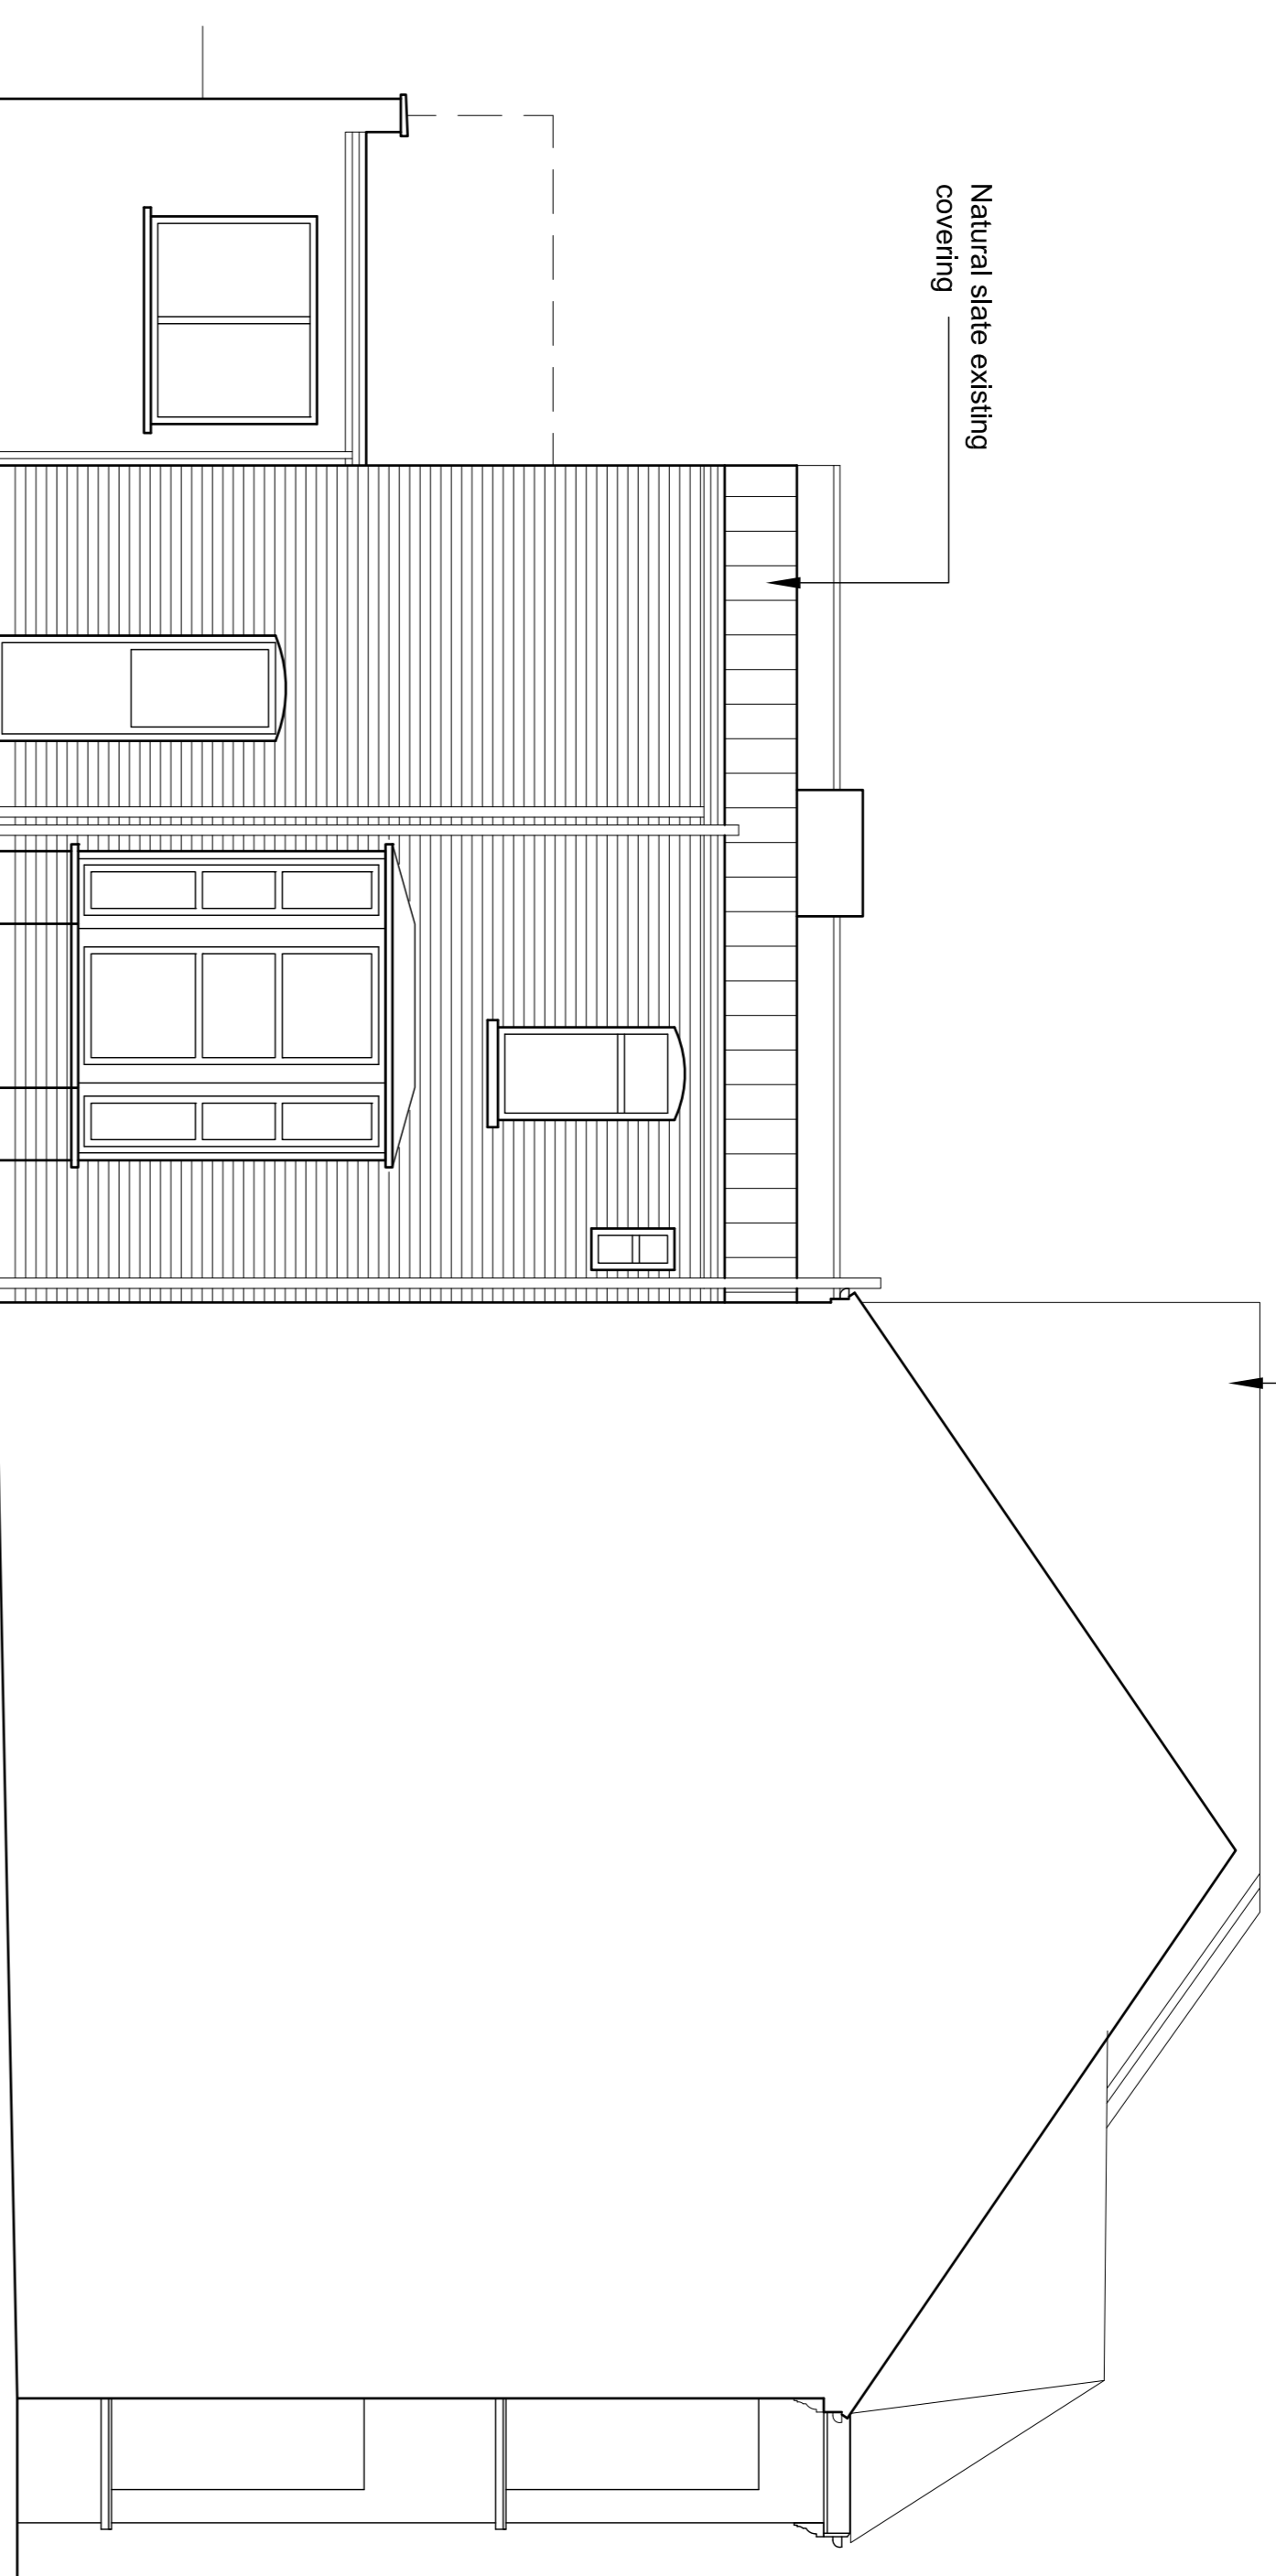

SIDE ELEVATION
NORTH WEST

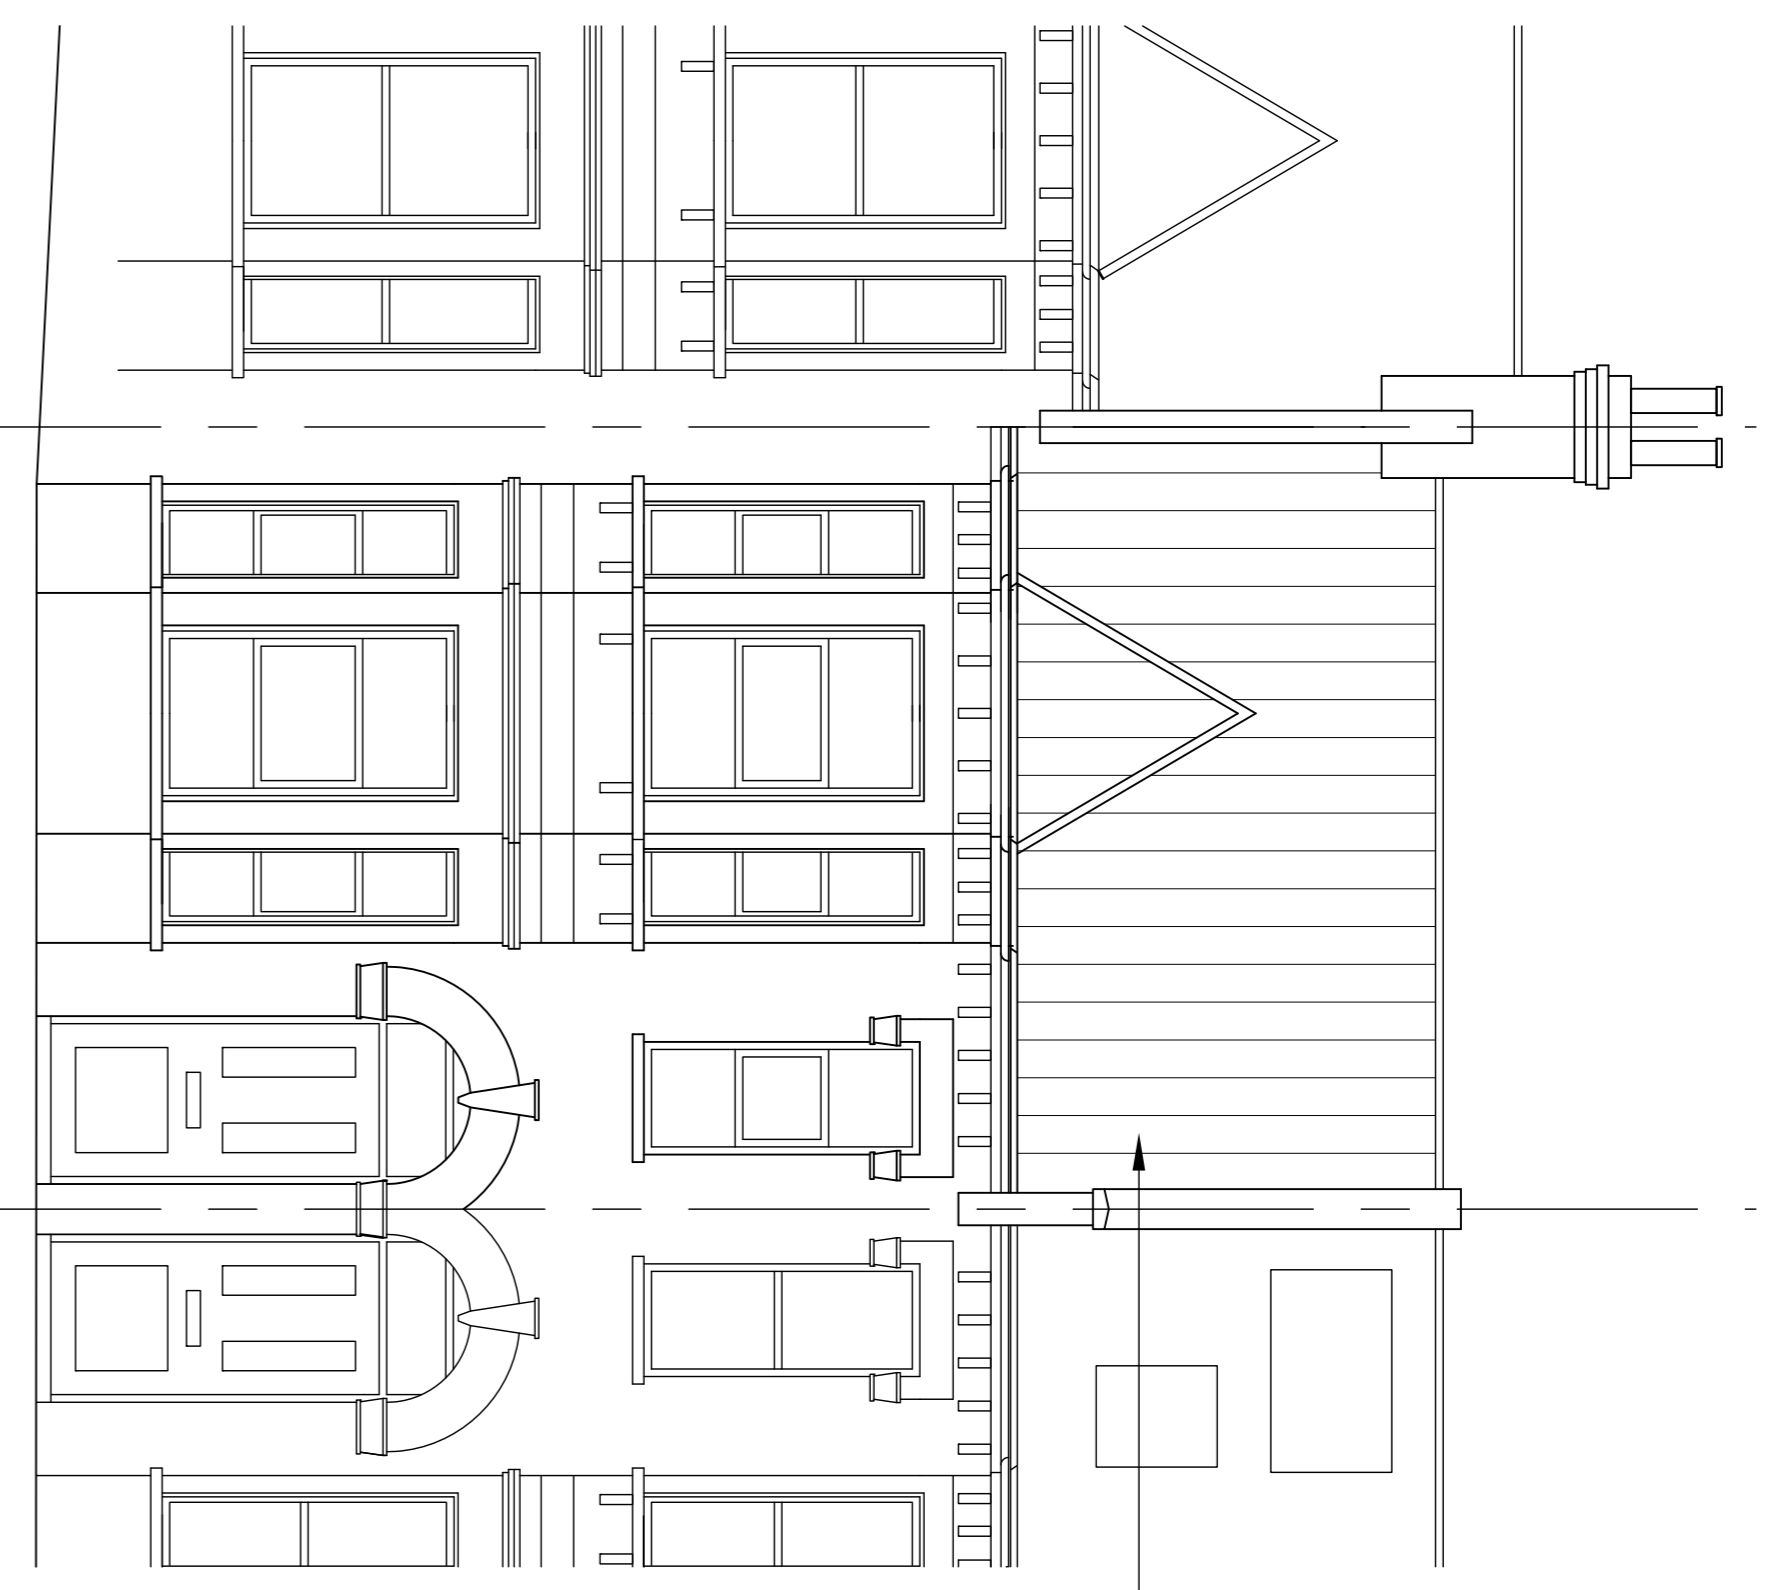


FRONT ELEVATION
SOUTH WEST

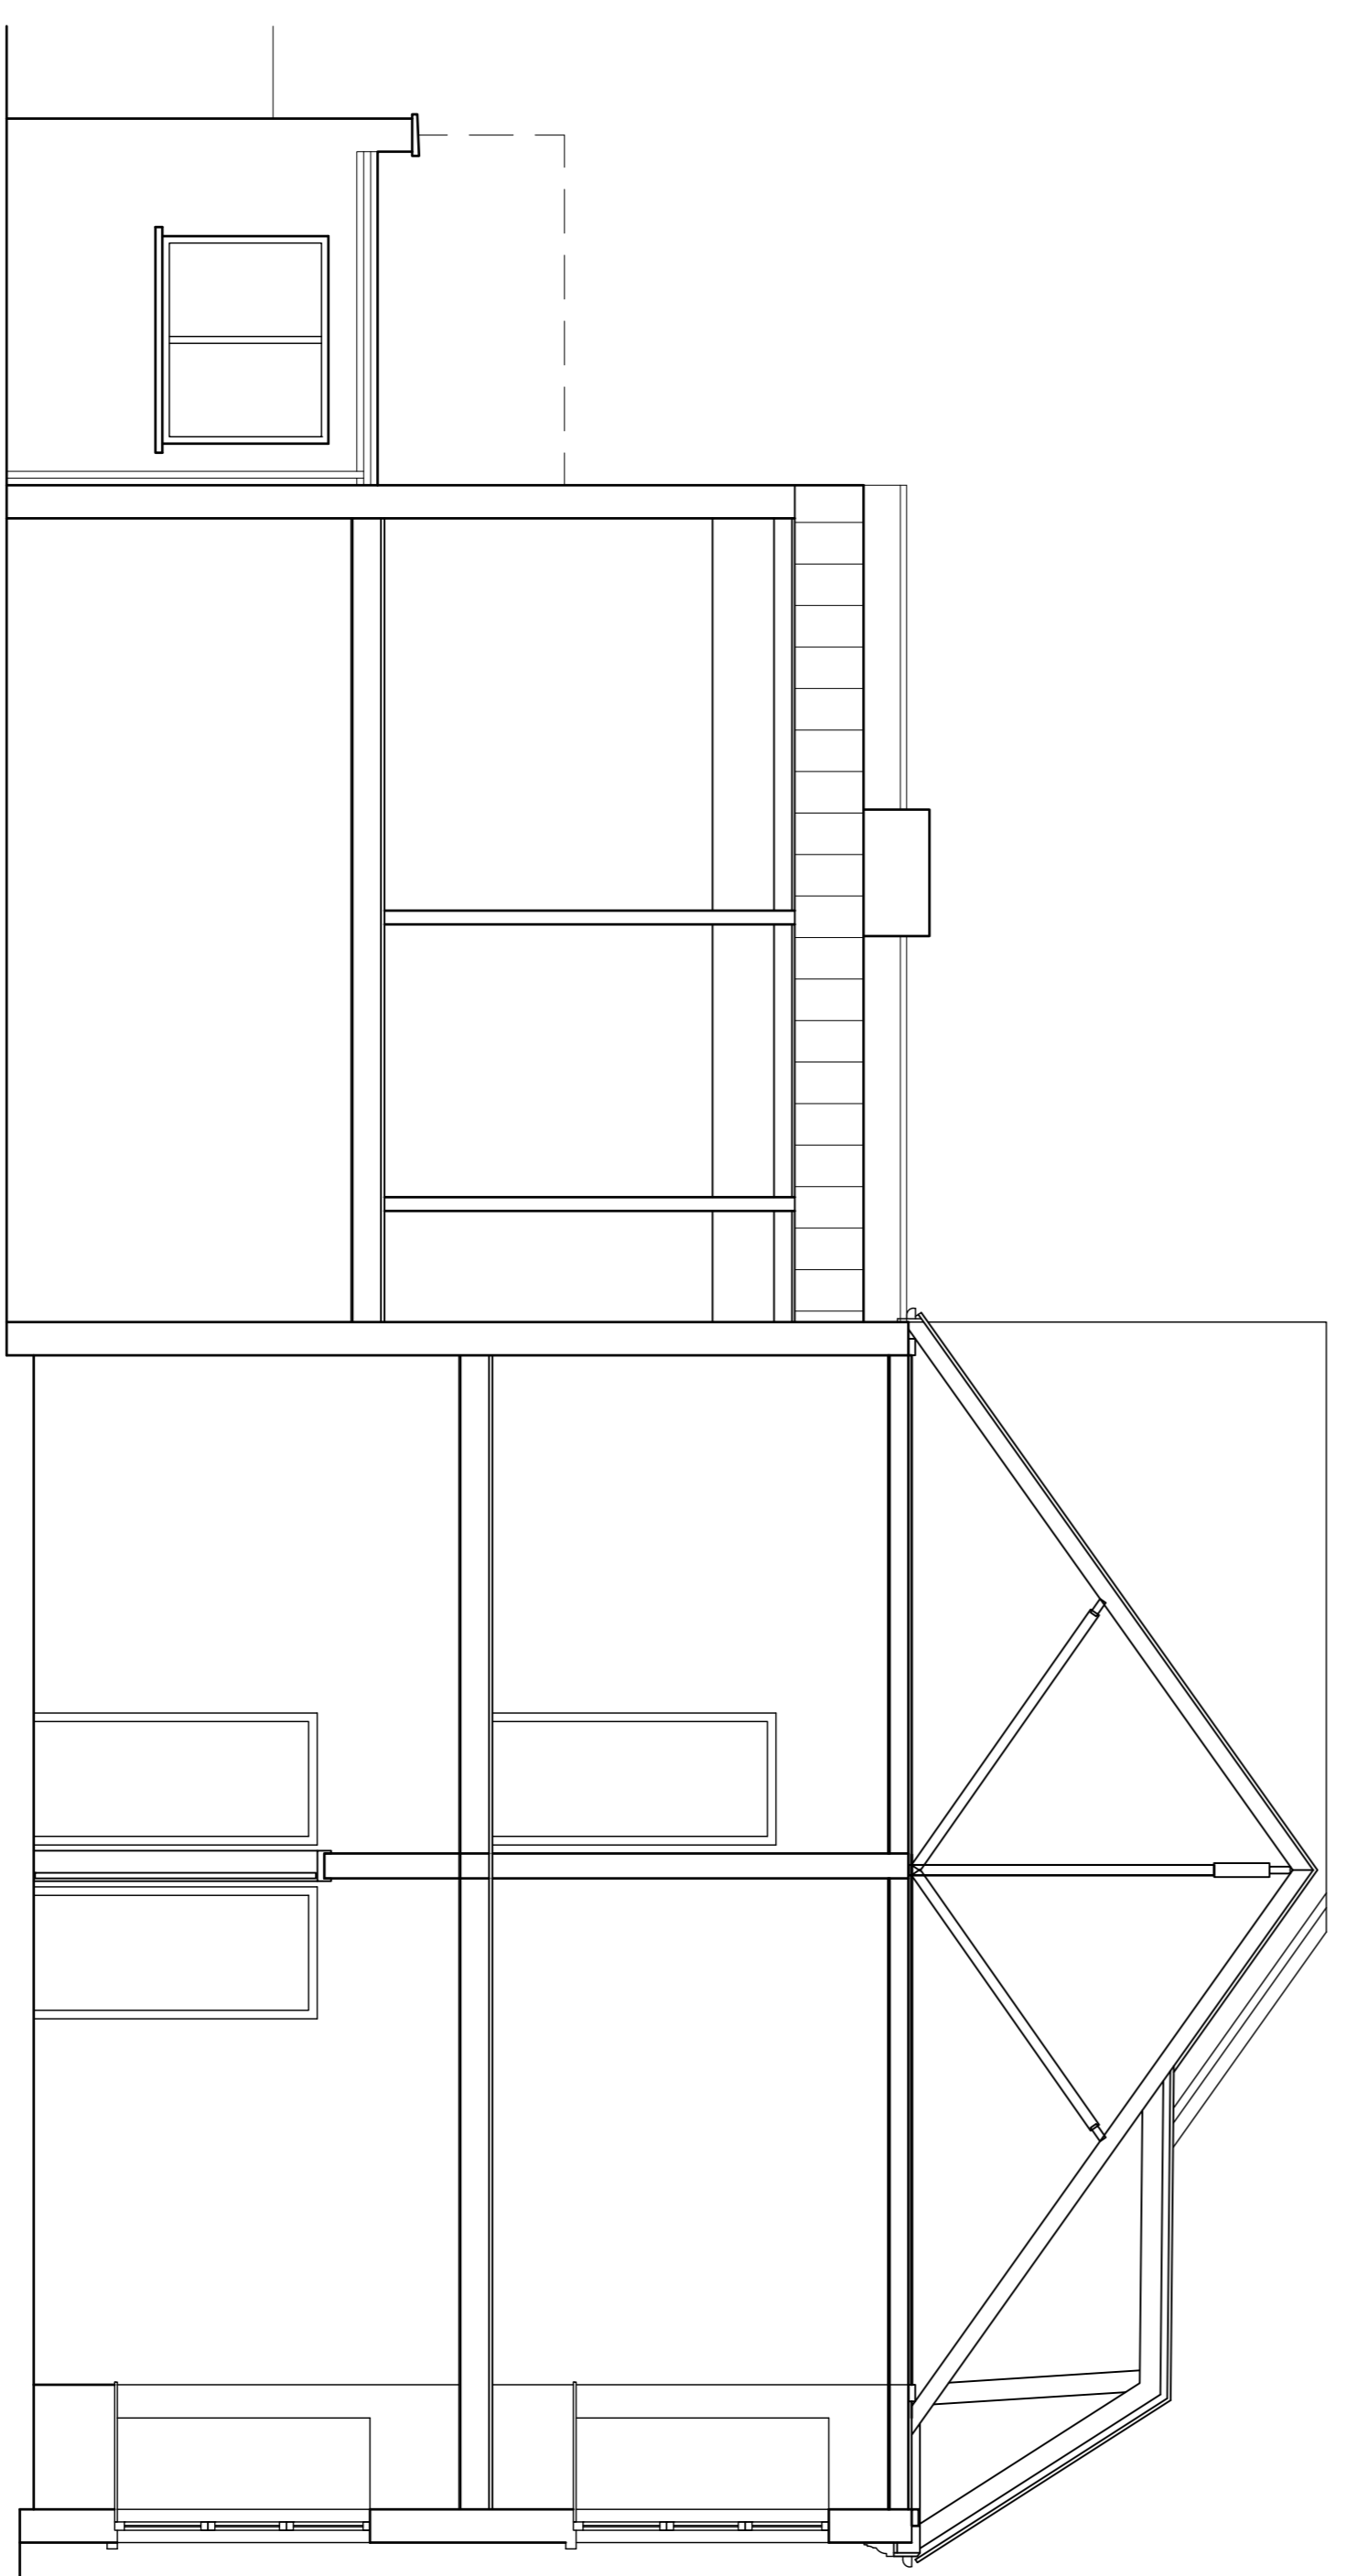

REAR ELEVATION
NORTH EAST

Existing party brick wall built
by No 58 Solent Rd
extension

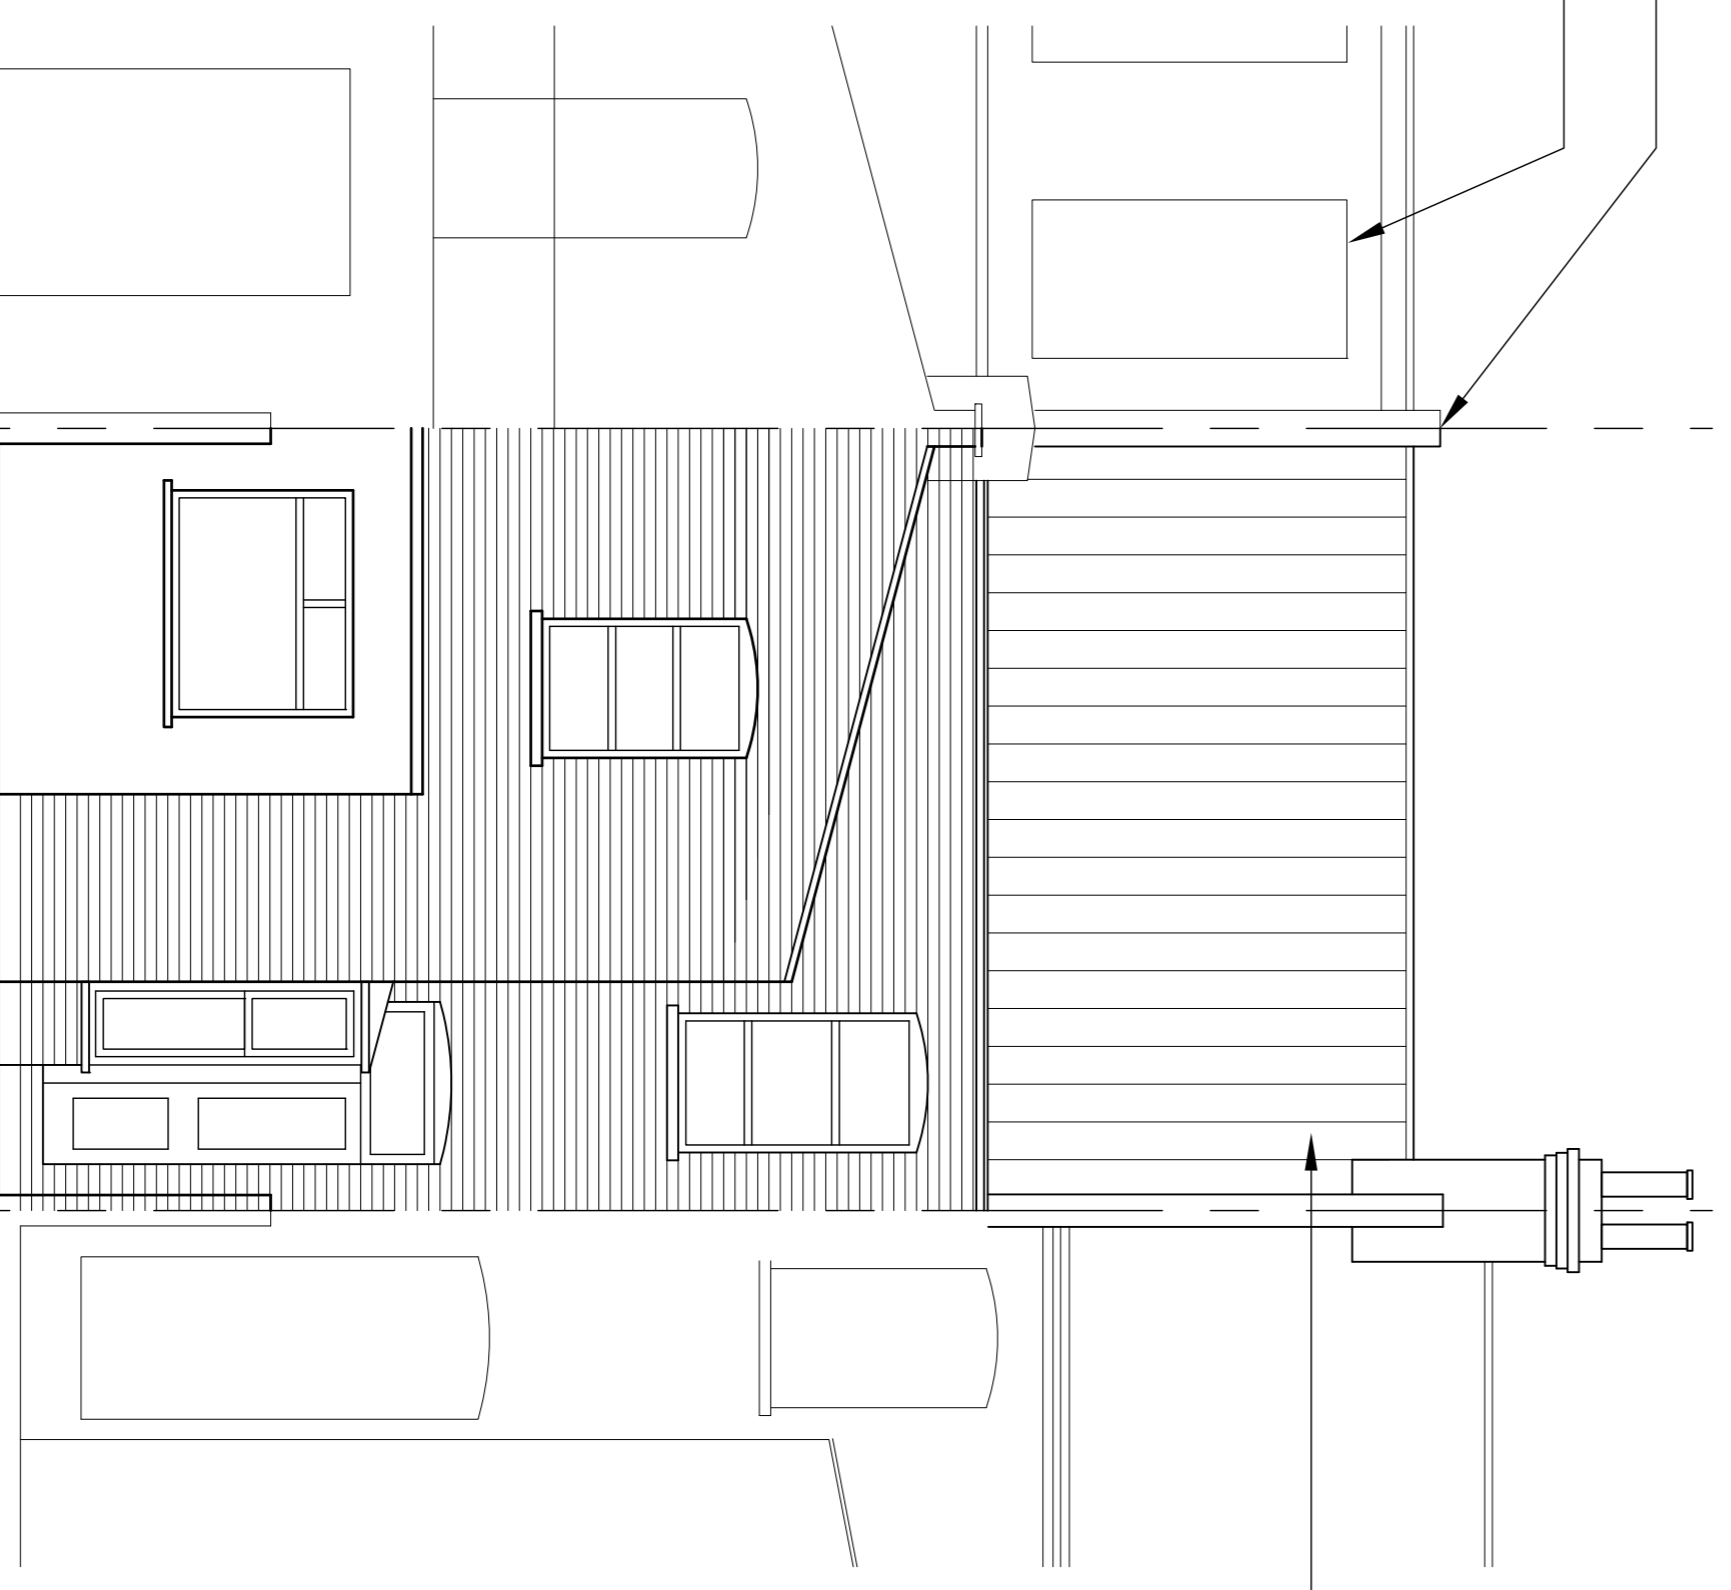

Natural slate existing
covering

SECTION

client

60 SOLENT ROAD
WEST HAMPSHIRE
NW6 1TX

title

EXISTING ELEVATIONS & SECTIONS

dwg status	date	drawn by	rev
<input checked="" type="checkbox"/> information	01 14		
<input type="checkbox"/> tender			
<input type="checkbox"/> construction			
<input type="checkbox"/> as built			

scale	chk'd by	file no	dwg no
1:50			(1)-102

Notes
Drawing indicates design intent only
Any subsequent approvals do not release the
trade obligations under the trade contract
The trade contractor is responsible for taking and
checking site dimensions
Report all conflicts of information to the Architect
If in doubt ask