




Notes
 Drawing indicates design intent only
 Any subsequent approvals do not release the
 trade obligations under the trade contract
 The trade contractor is responsible for taking and
 checking site dimensions
 Report all conflicts of information to the Architect
 If in doubt ask

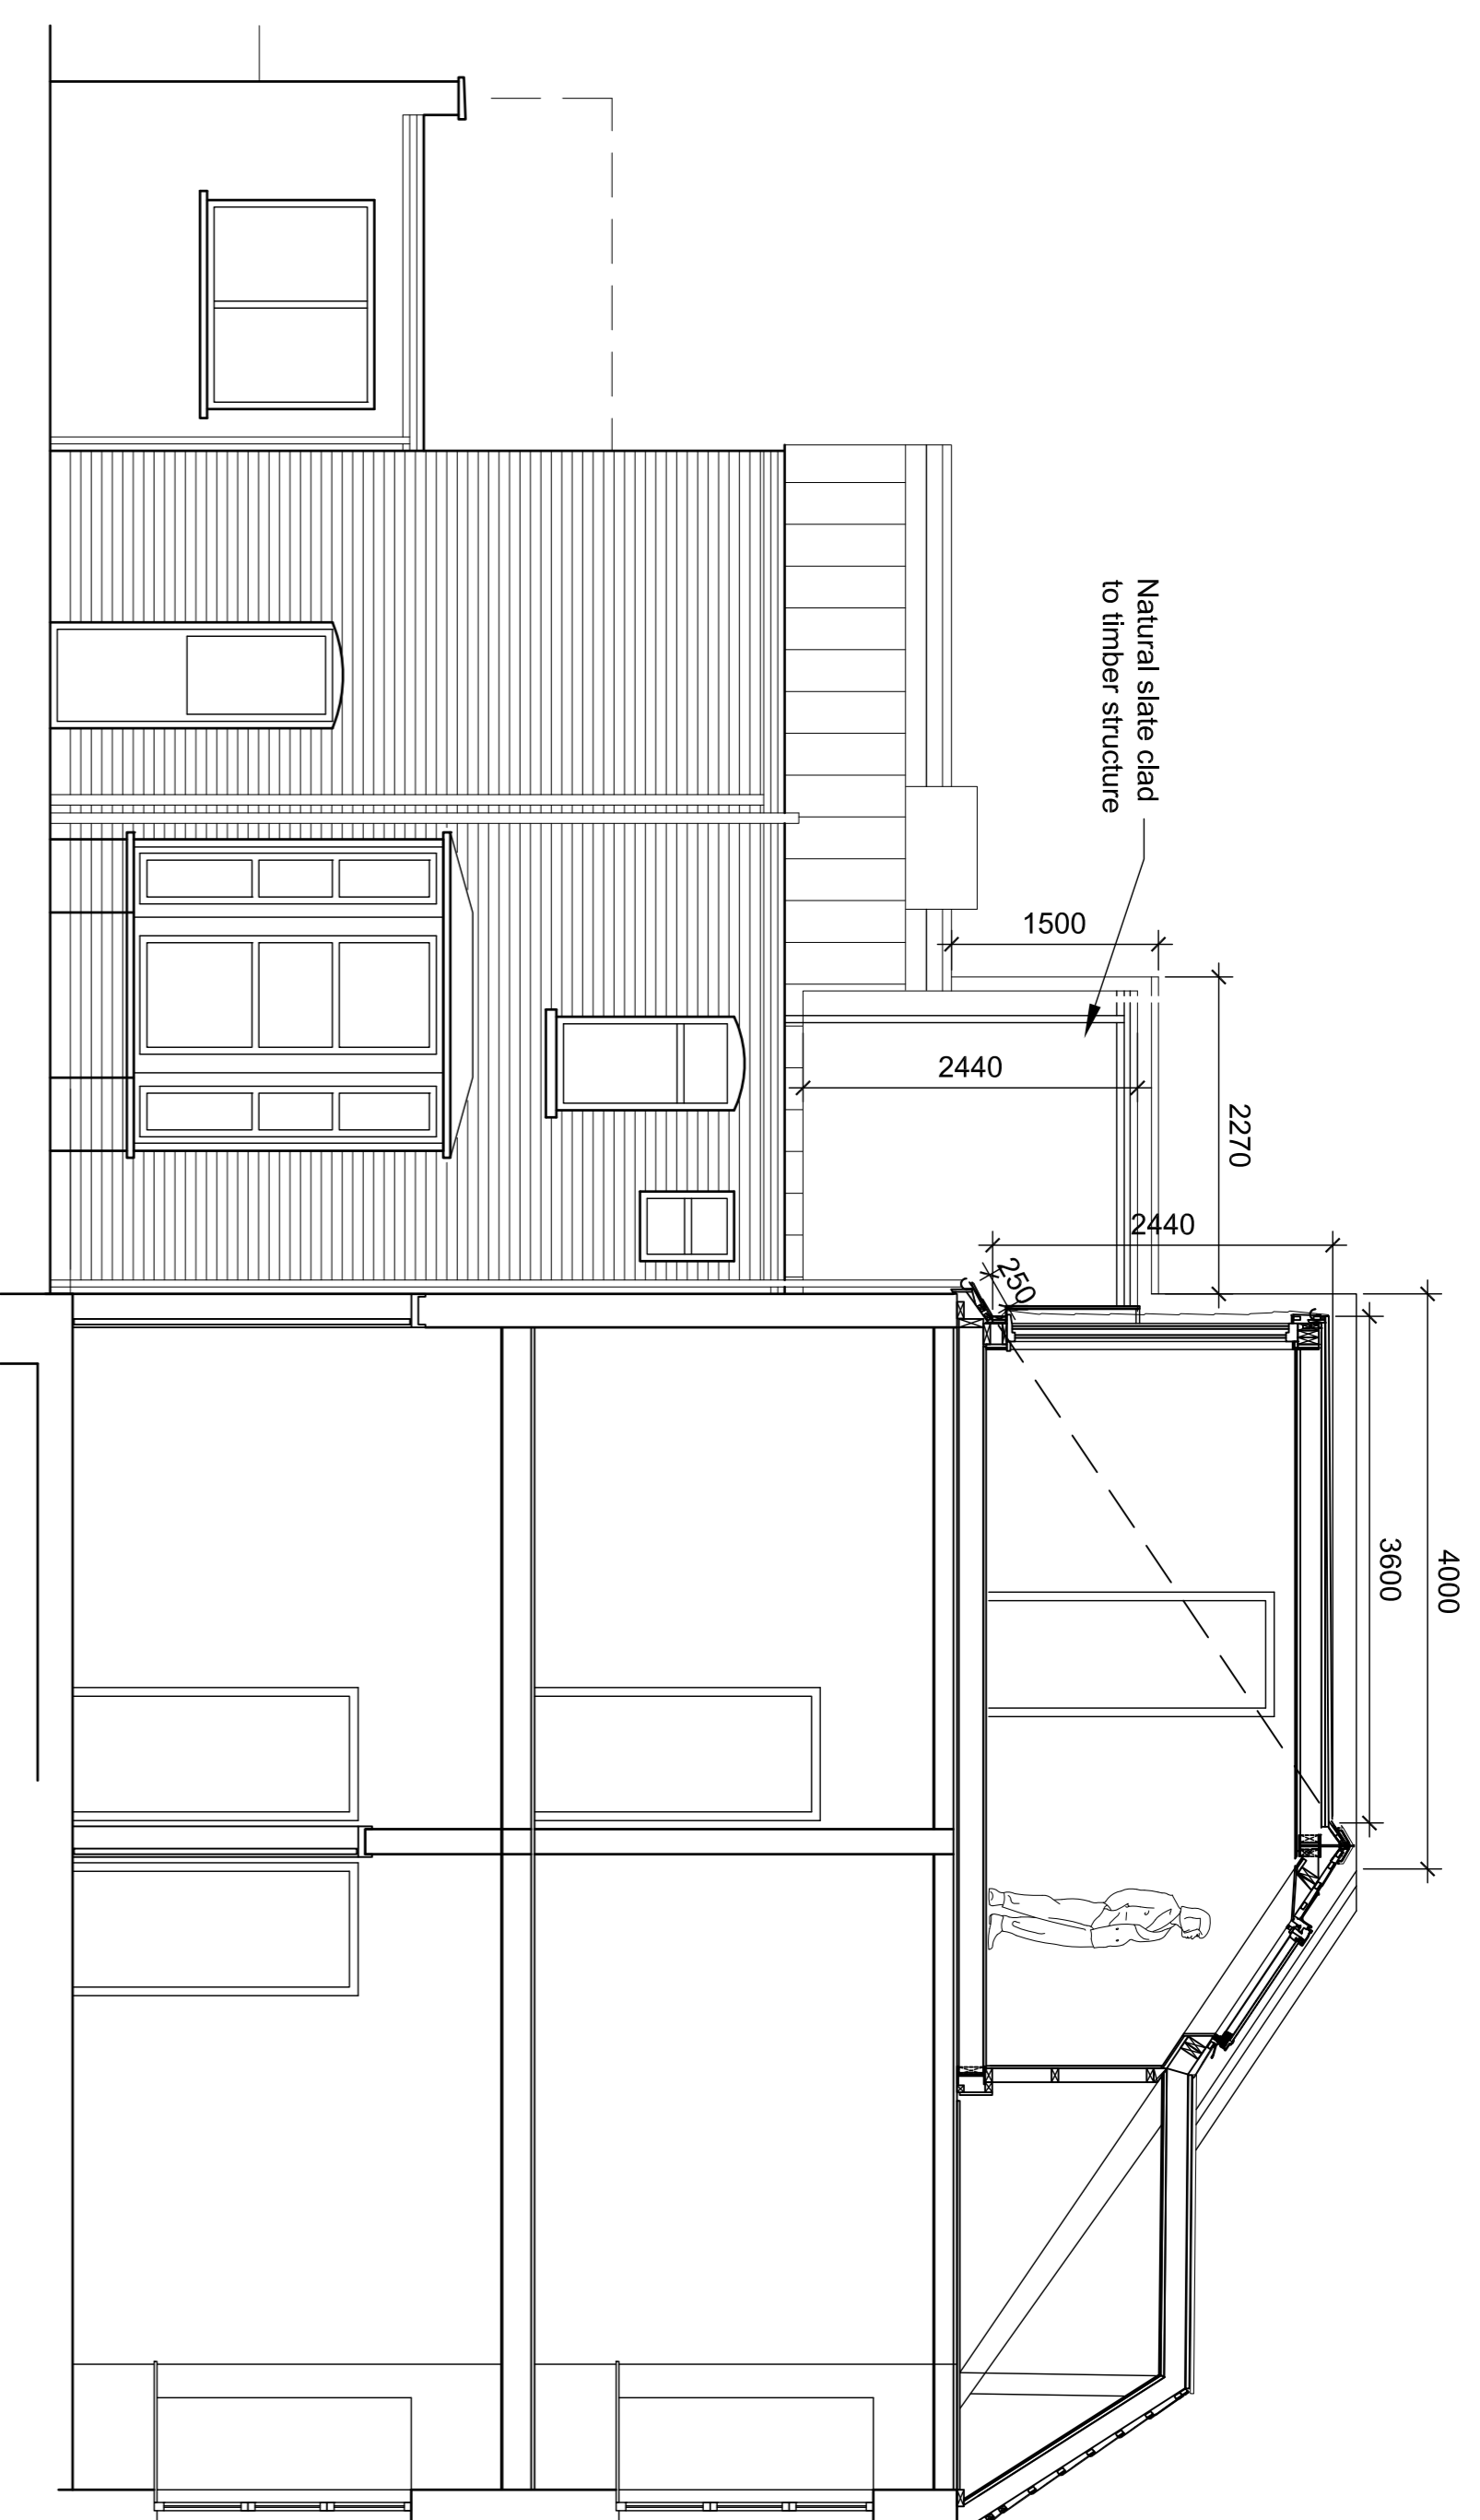


SIDE ELEVATION
NORTH WEST

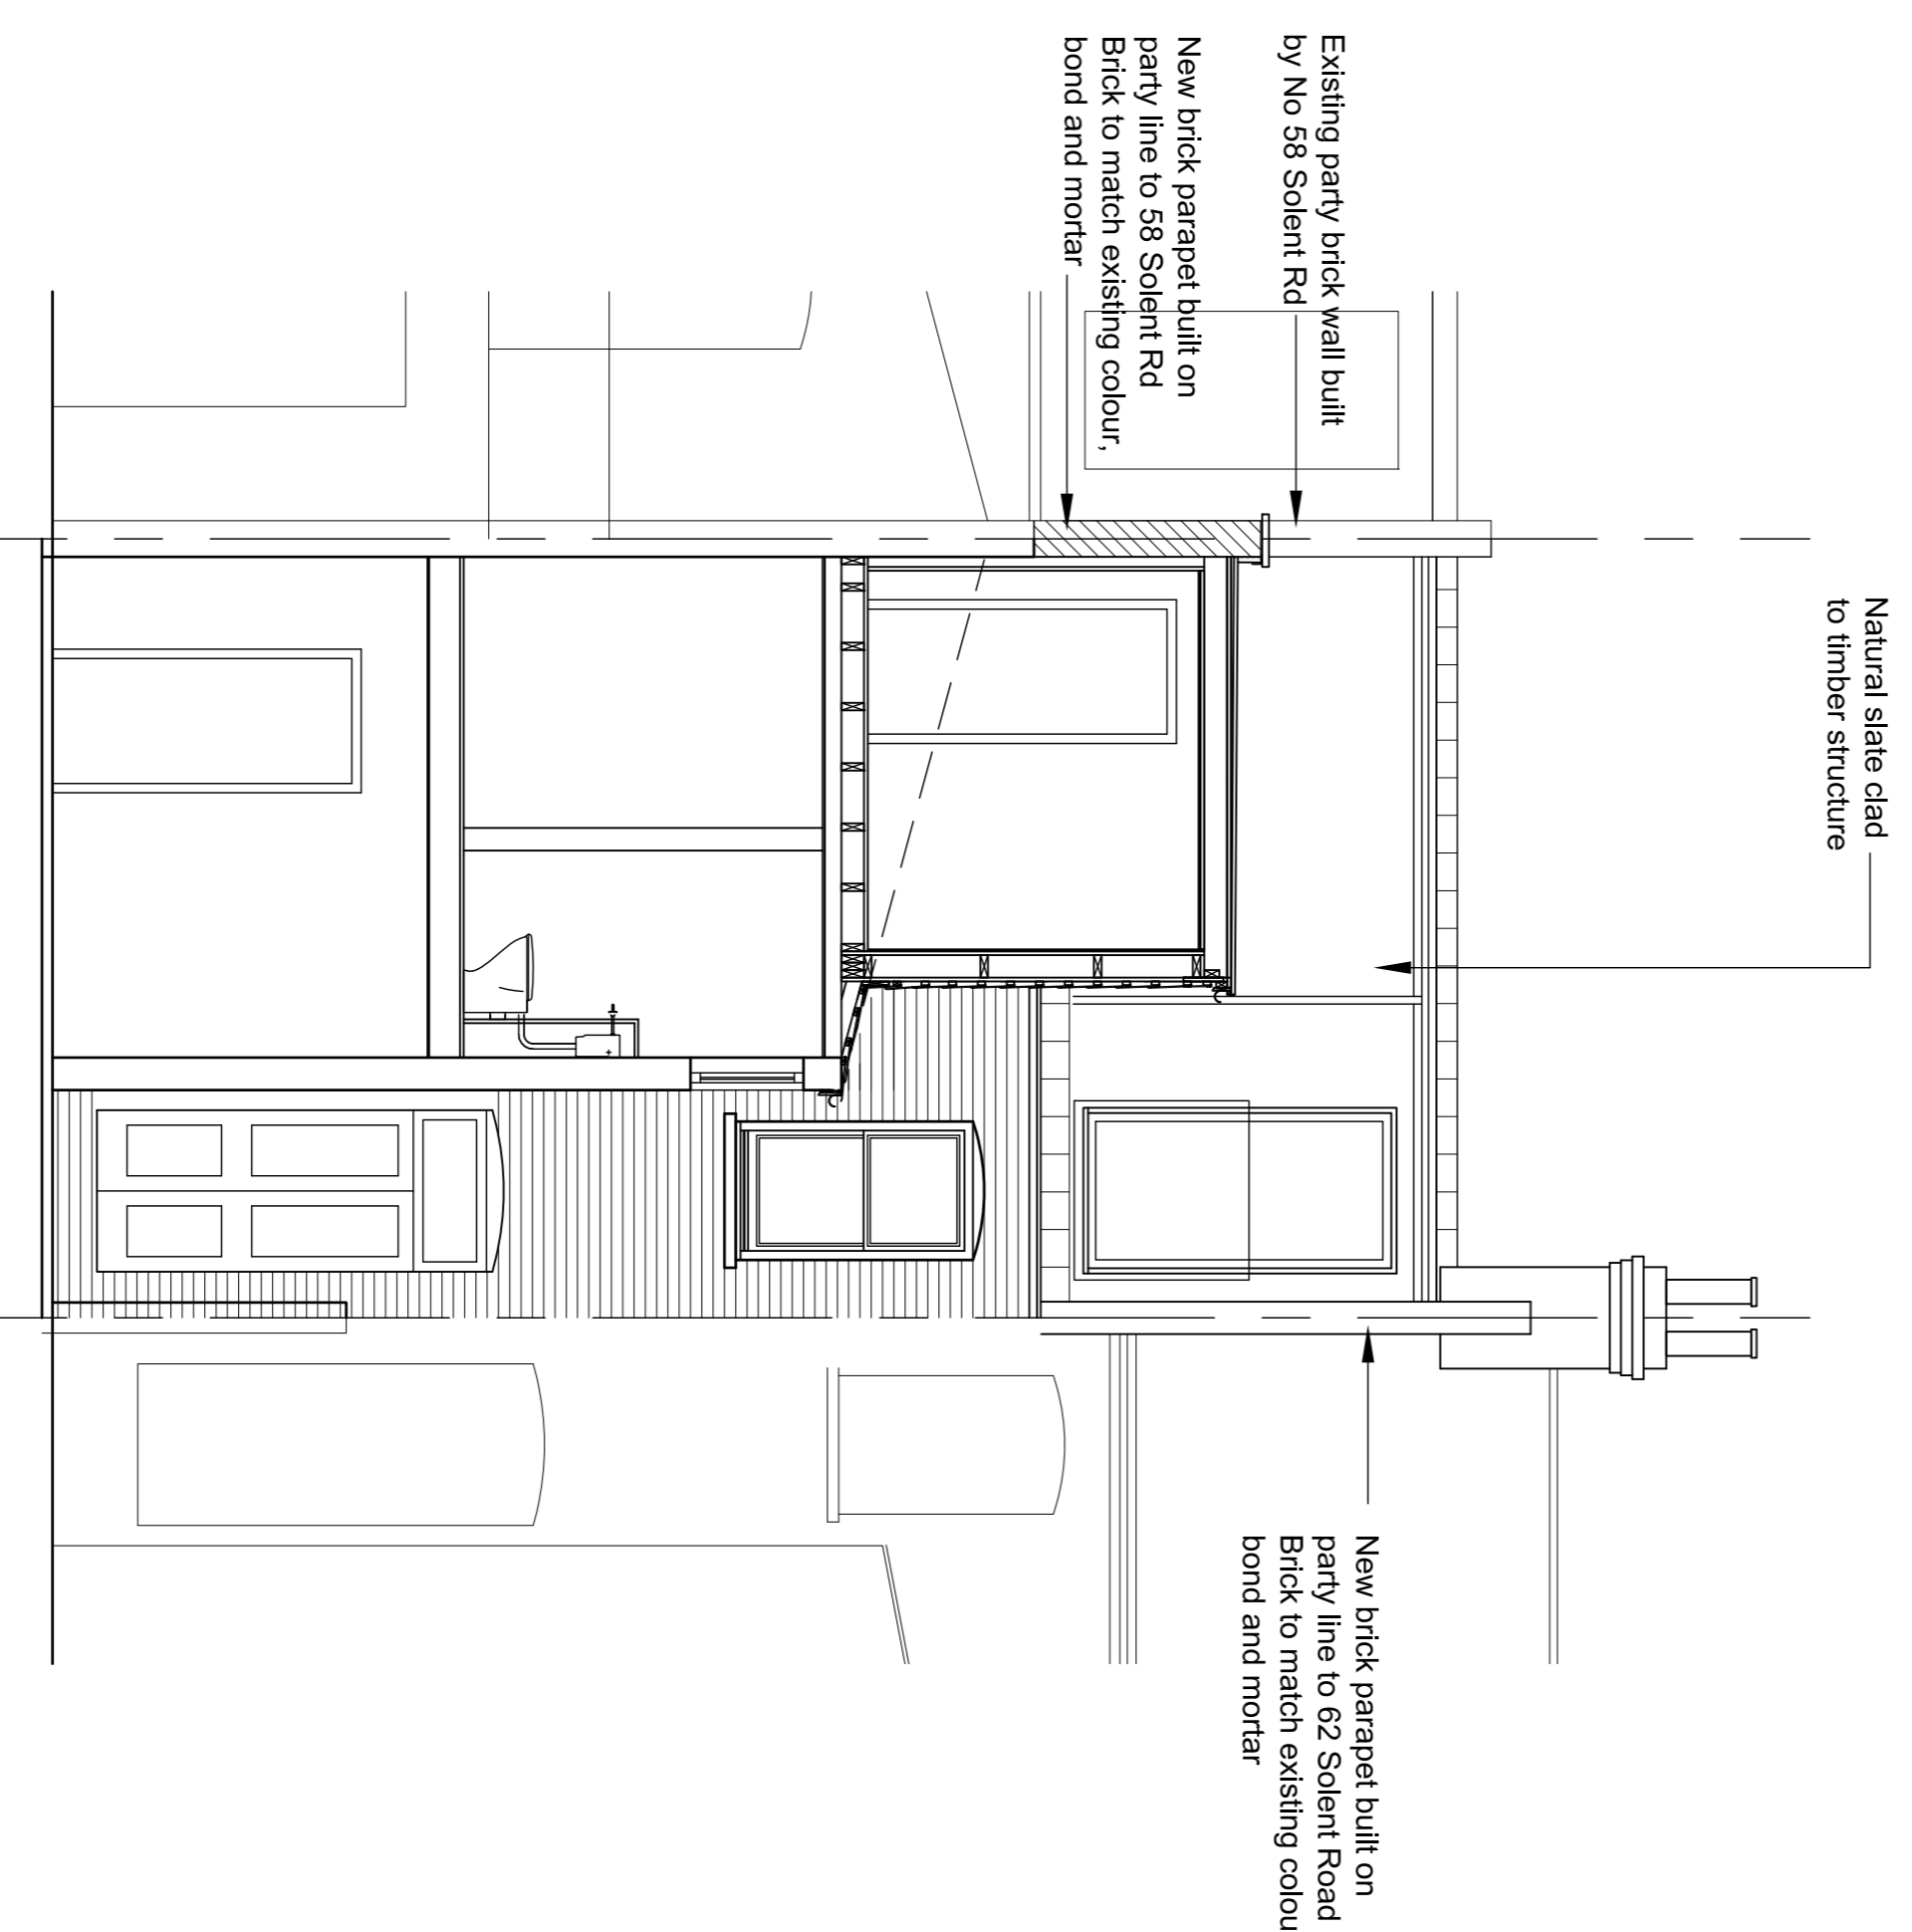

SECTION

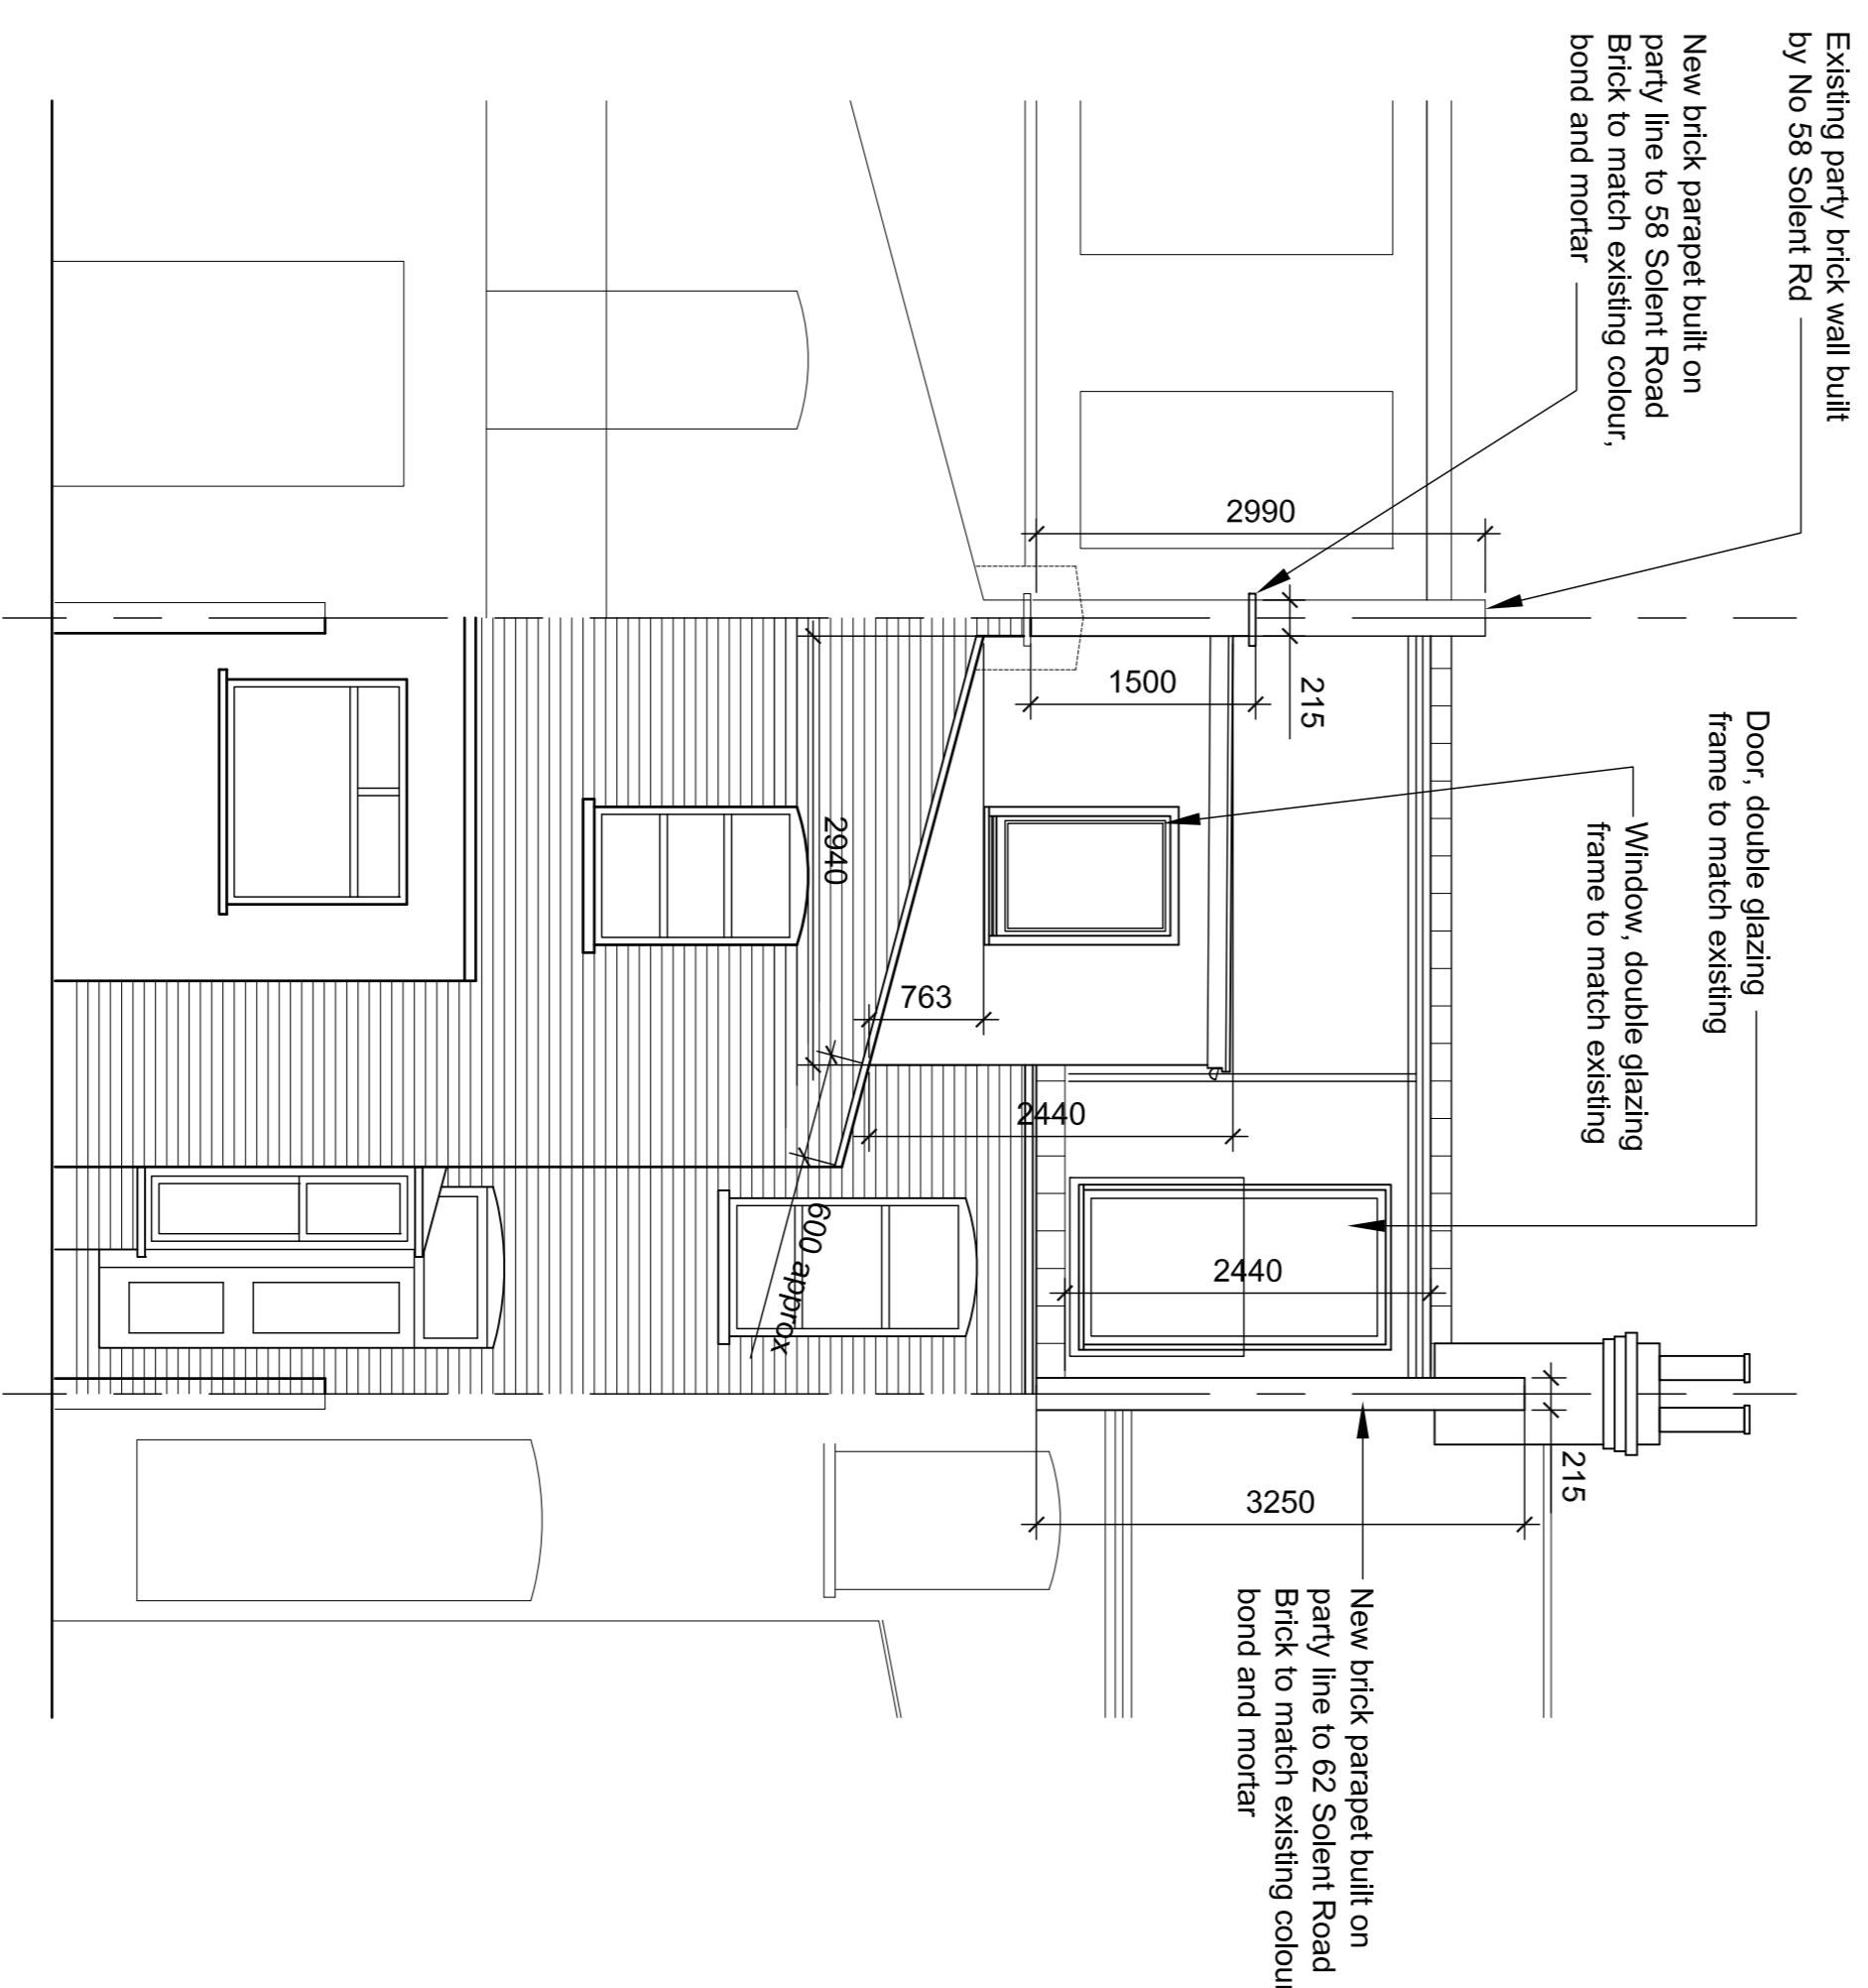

REAR ELEVATION
NORTH EAST

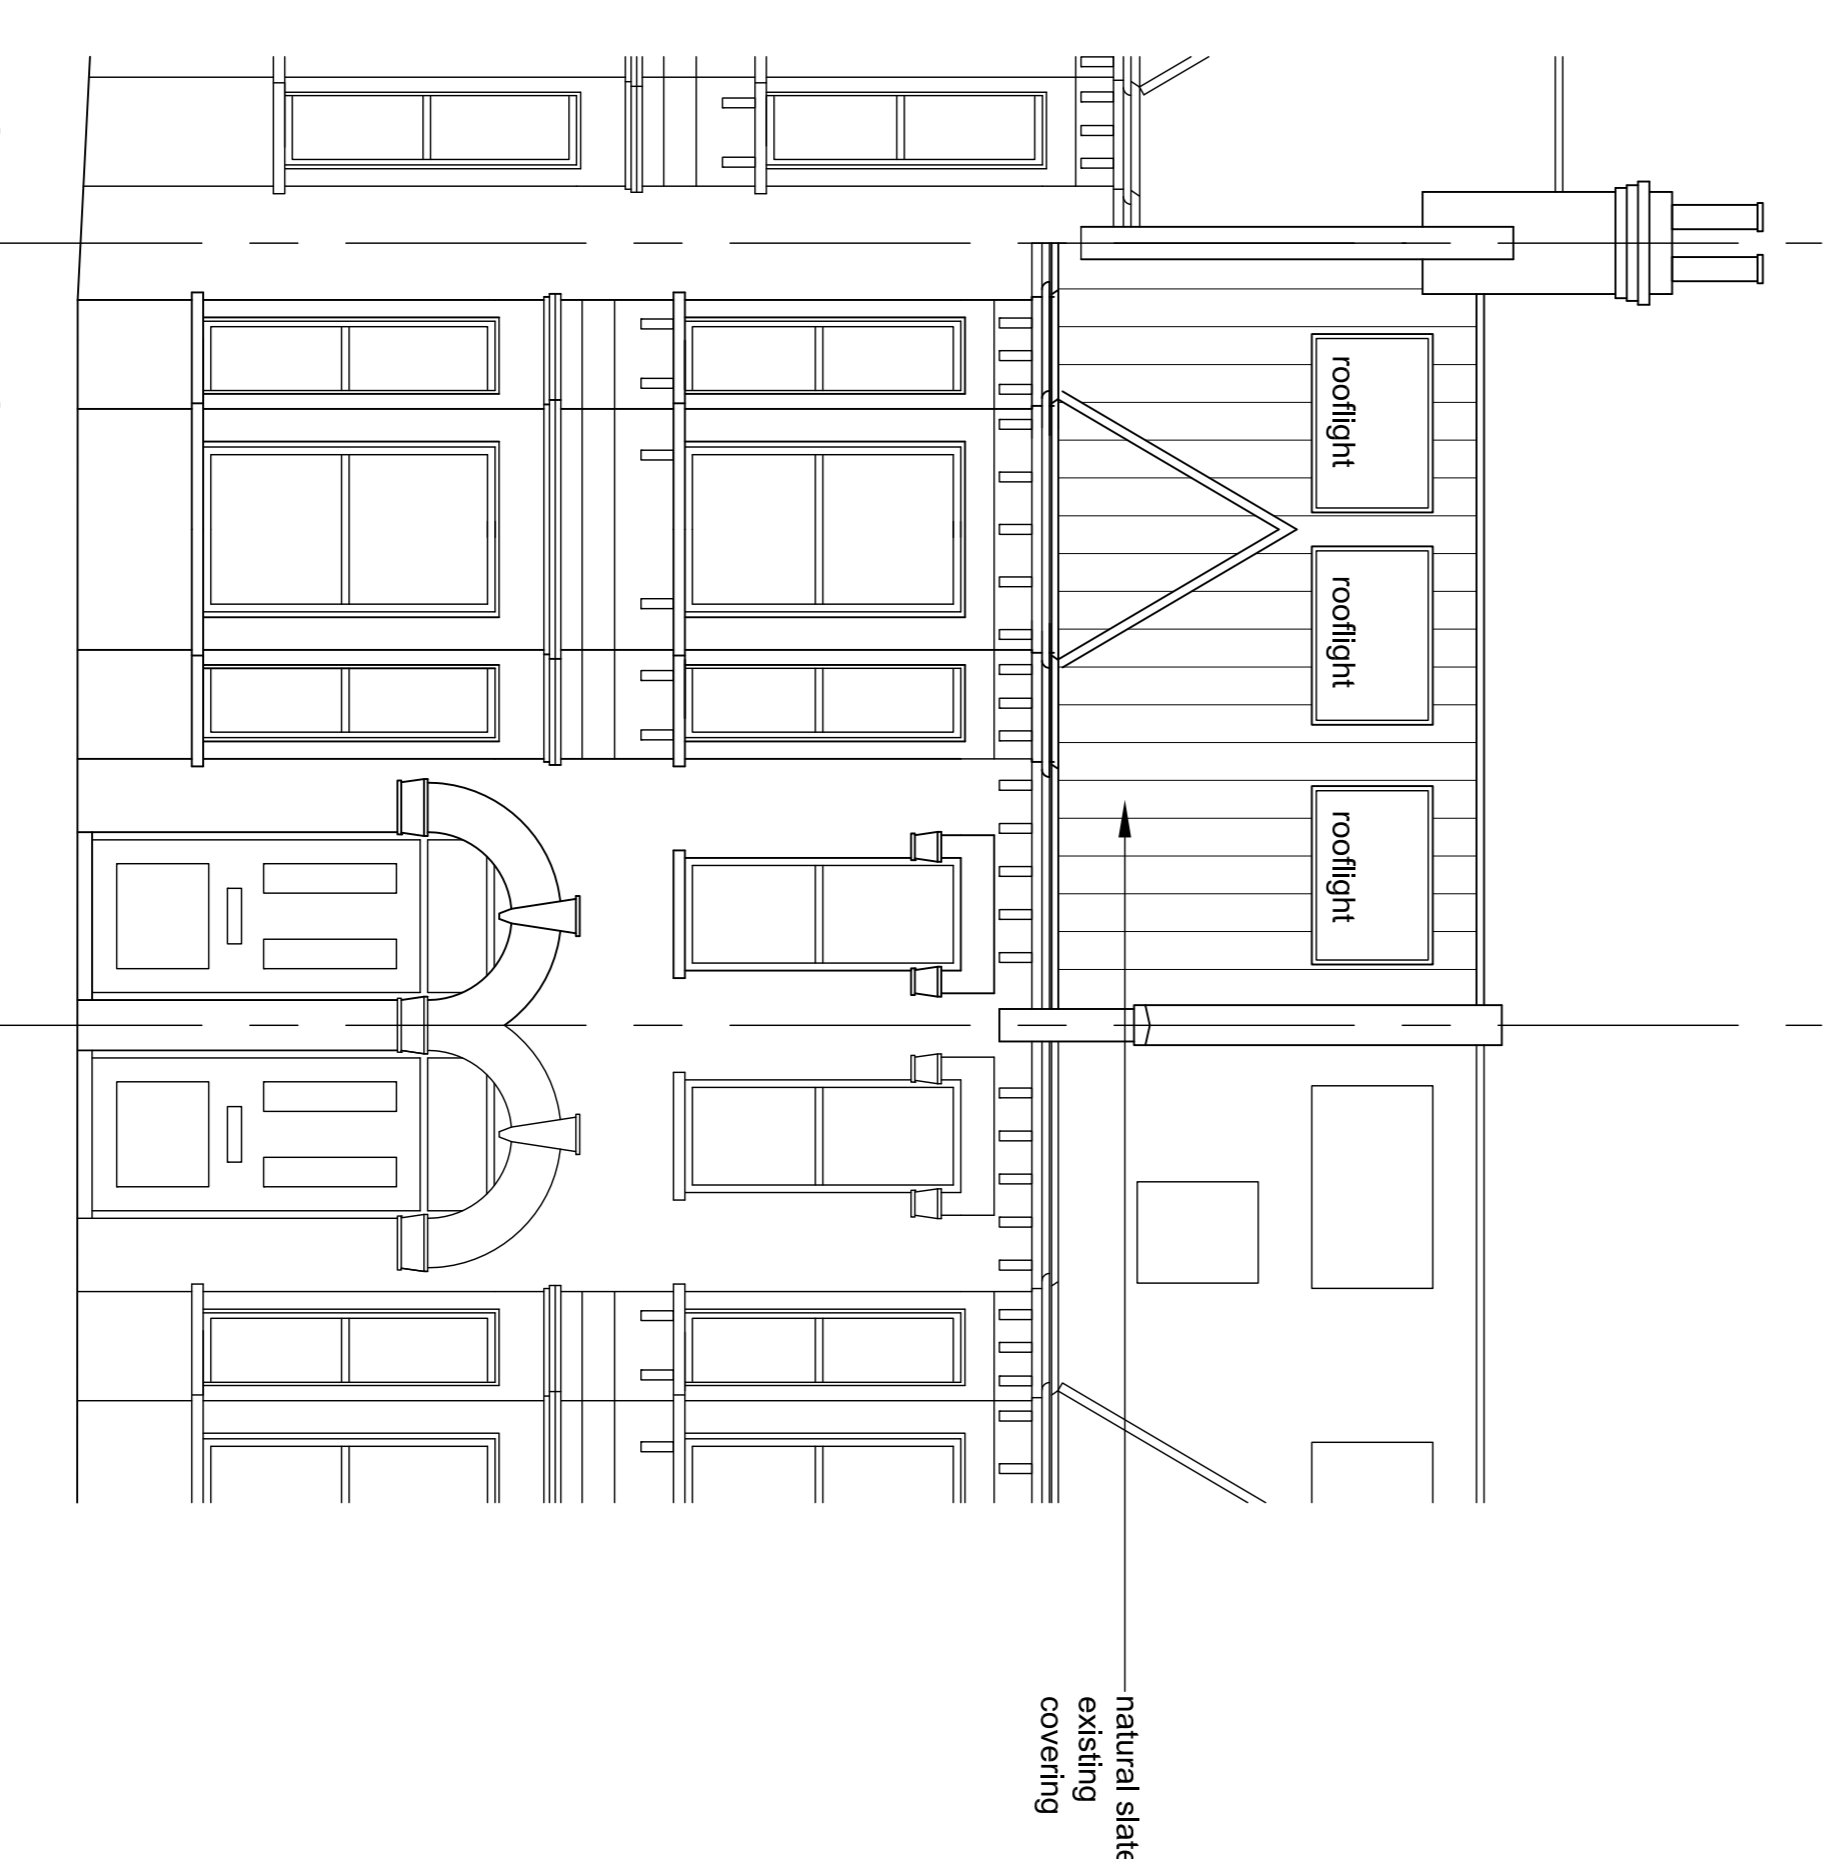

FRONT ELEVATION
SOUTH WEST

client
**60 SOLENT ROAD
 WEST HAMPSSTEAD
 NW6 1TX**

title
PROPOSED ELEVATIONS & SECTIONS

dwg status	date:	drawn by:	rev
<input checked="" type="checkbox"/> information	01 14	chk'd by:	dwg no
<input type="checkbox"/> tender	scale	xrefs	1P102
<input type="checkbox"/> construction	1:50	file no	
<input type="checkbox"/> as built	@ A1		