


**FIND**  
PROFESSIONAL MAPPING INTELLIGENCE

© Crown Copyright 2014. All rights reserved. Licence Number 100047514

Scale 1:500  
Date 13/11/14

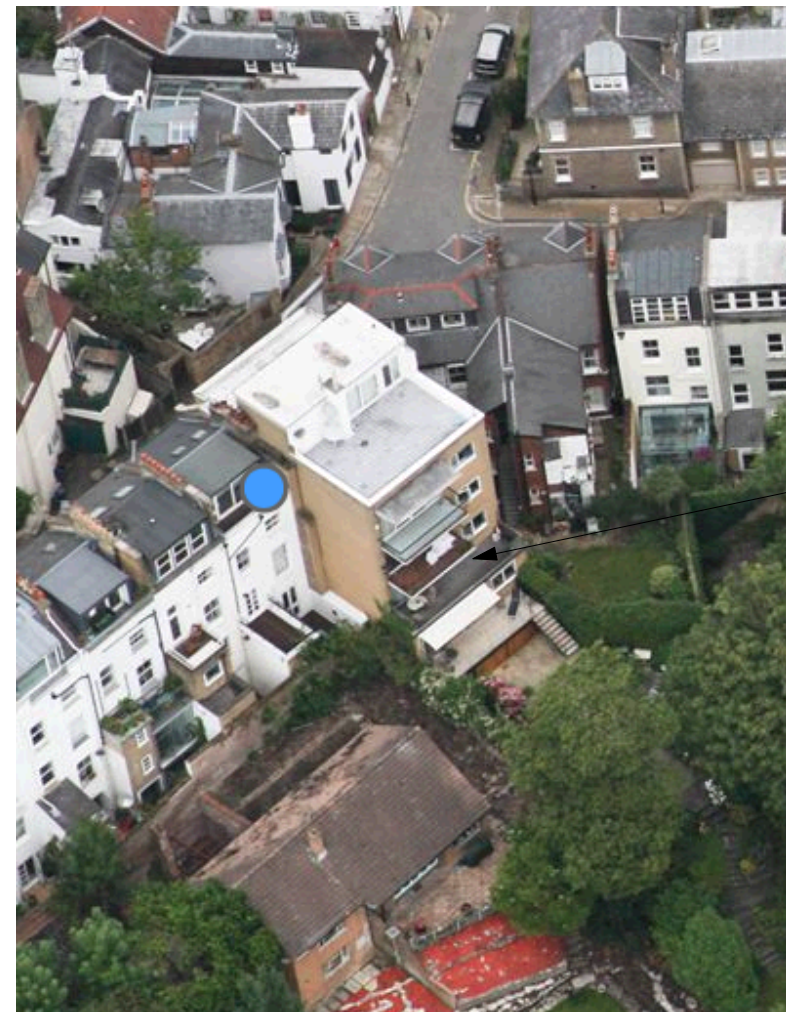

Flat 2 Athenaeum Hall



Flat 2 Athenaeum Hall

rev	date	initials	description

location

Amos Goldreich Architecture  
Studio 32  
Bickerton House  
25 Bickerton Road  
London N19 5JT  
T +44(0)207272 2532  
E info@agarchitecture.net  
www.agarchitecture.net

project  
**Flat 2 Athenaeum Hall**

drawing title  
**Site Plan and Photos**

drawn	scale @ A3	status
AG	1:100	Planning
date	project number	drawing number
November 2014	078	100
rev.		
-		