

NOTES:


This drawing is issued for information only.

All dimensions to be checked on site and any discrepancies are to be raised with the drawing issuer for clarification.

Dimensions are not to be scaled from this drawing.

The information shown on this drawing is subject to measured surveys and structural engineer's designs.

No building work is to be carried out on the basis of this drawing, without the written consent of Amos Goldreich Architecture.

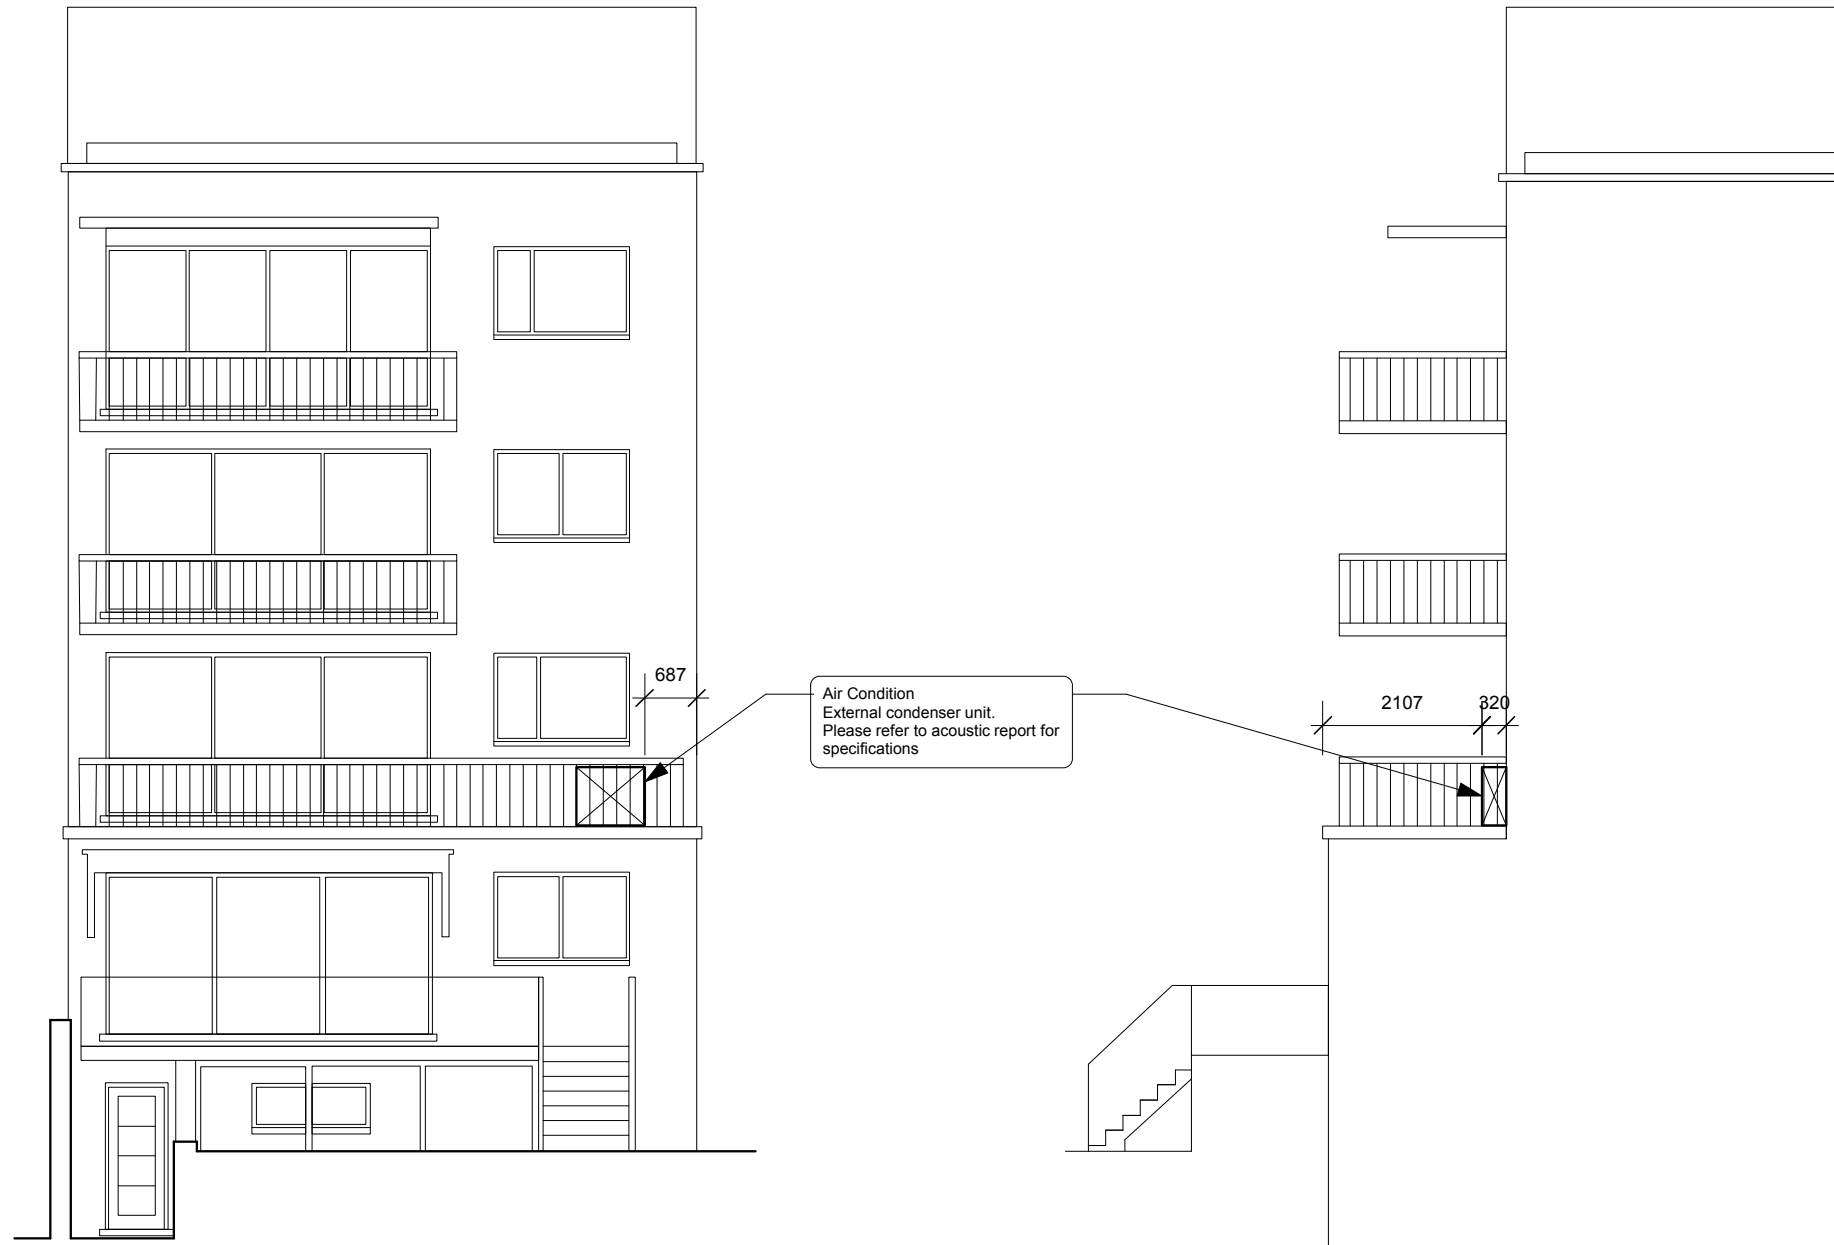

Air Condition
External condenser unit.
Please refer to acoustic report for
specifications

1 Rear Elevation
Scale: 1:100

2 Side Elevation
Scale: 1:100

rev date initials description

location

Amos Goldreich Architecture Studio 32 Bickerton House 25 Bickerton Road London N19 5JT T +44(0)207272 2532 E info@agarchitecture.net www.agarchitecture.net

project
Flat 2 Athenaeum Hall

drawing title
Planning Application
Proposed Elevations

drawn AG	scale @ A3 1:100	status Planning
date November 2014	project number 078	rev. -