

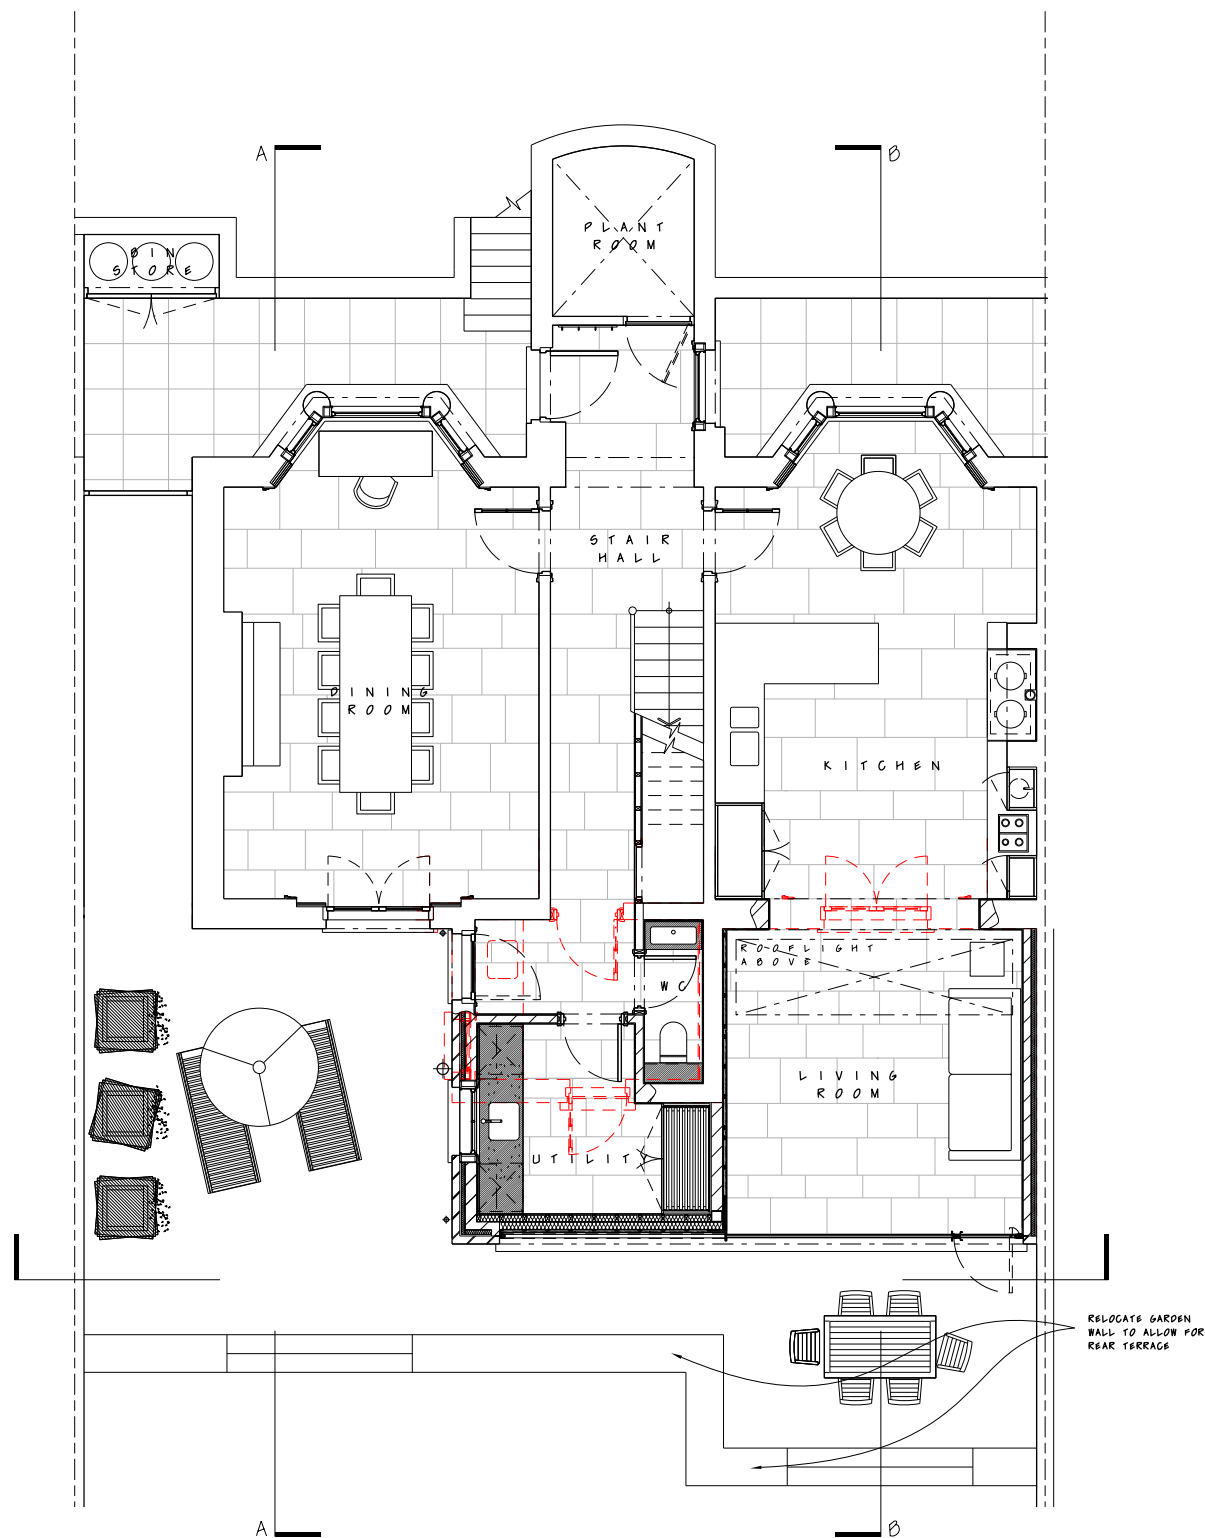


SCALE SHOWING TRUE SIZE IN CENTIMETRES
WHEN DRAWING PRINTED AT CORRECT SCALE

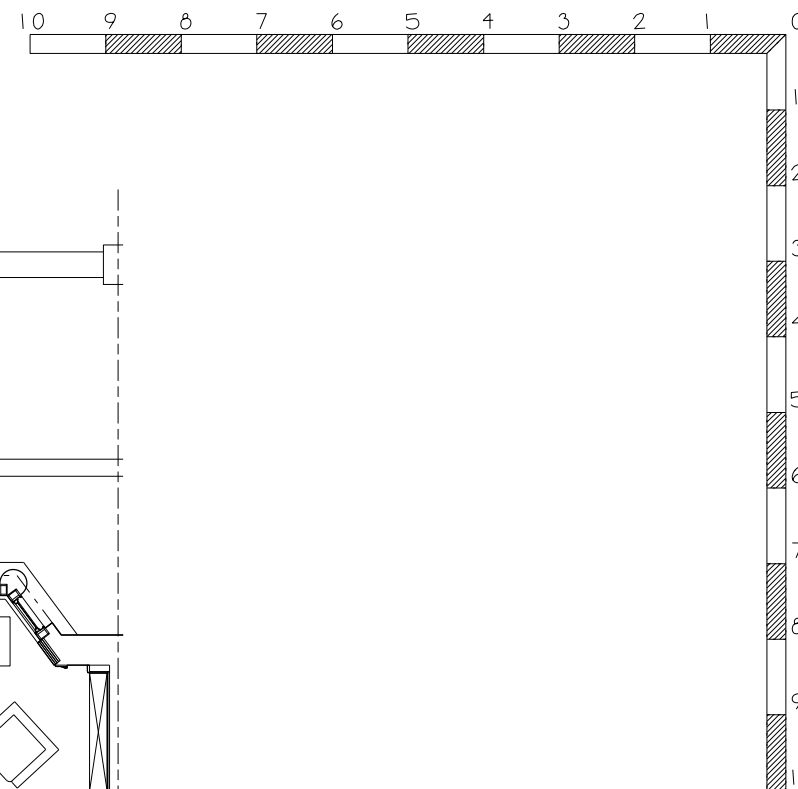

LOWER GROUND FLOOR PLAN
SCALE: 1:100

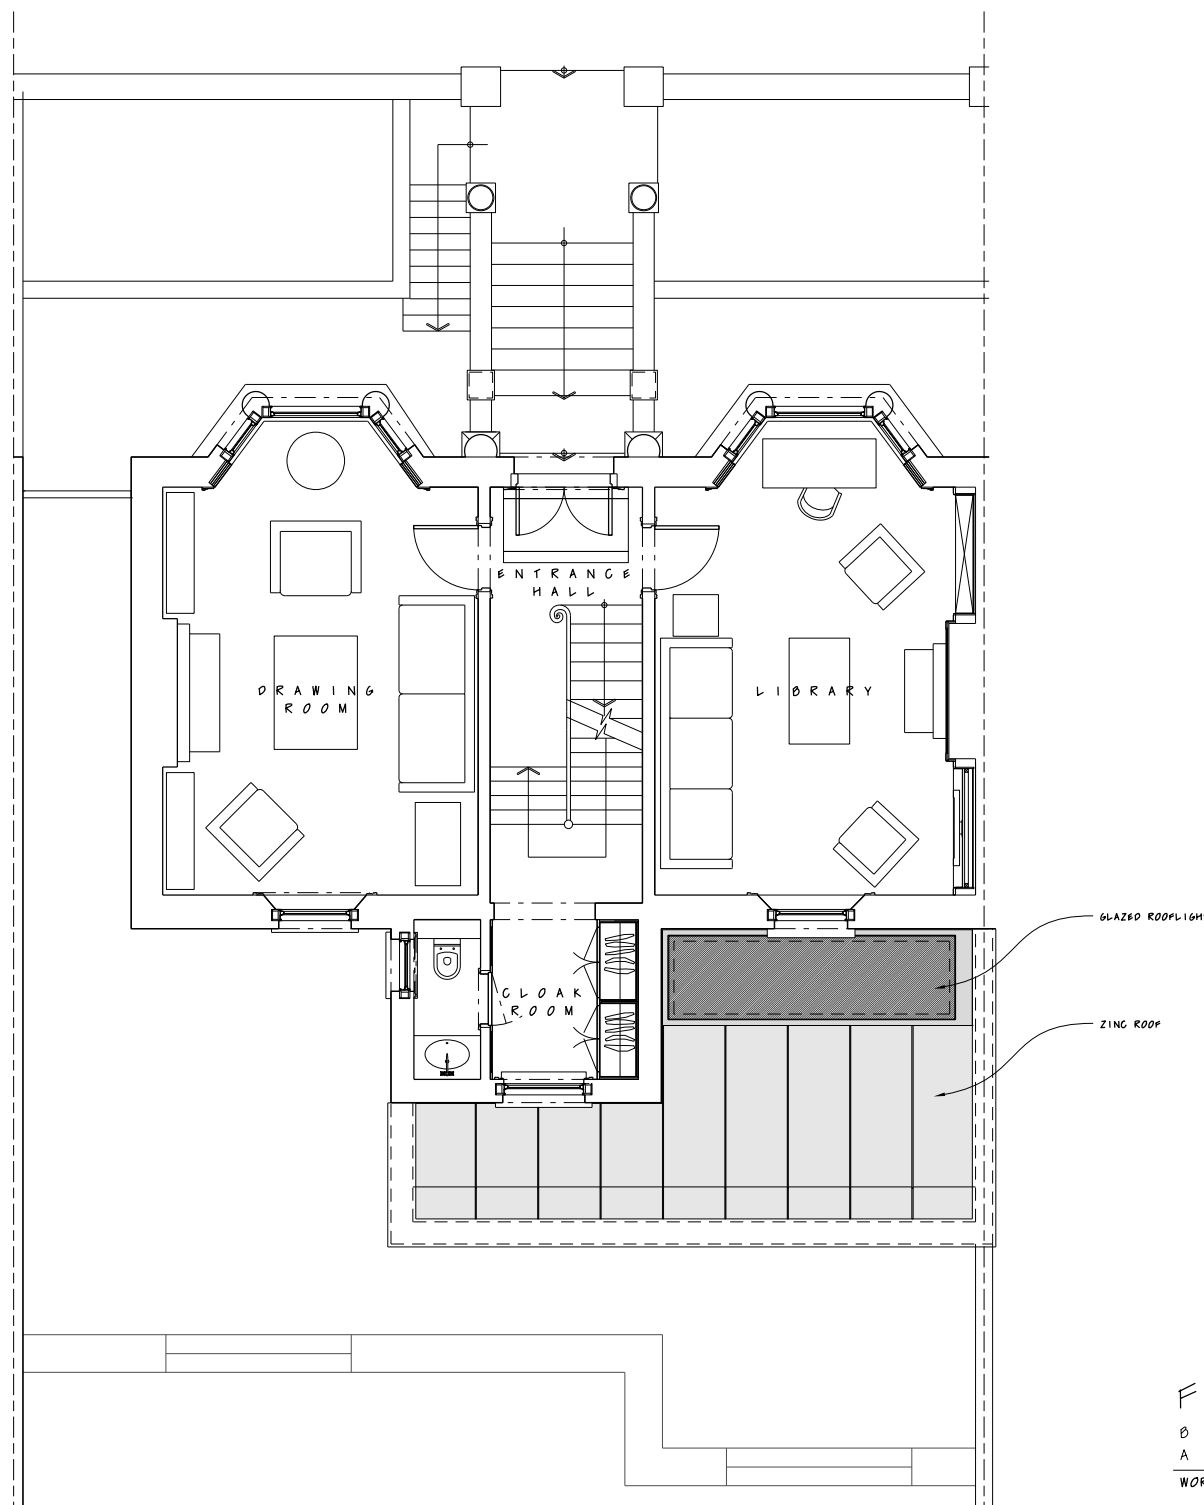

GROUND FLOOR PLAN
SCALE: 1:100

FOR PLANNING

Ø 13.11.14- REMOVE SPIRAL CELLAR
A 17.10.14- PARTY WALL & ROOFLIGHT UPDATE
WORK AT:
21, SOUTH HILL PARK GARDENS
LONDON, NW3

DRWG. TITLE:
AS PROPOSED LOWER GROUND &
GROUND FLOOR PLAN



SCALE: 1 TO 100 @ A3 DATE: 10-09-14

OLIVER MORGAN
ARCHITECTS
8 CHELSEA WHARF 15 LOTS ROAD LONDON SW10 0QJ
TEL 020 7352 9512 FAX 020 7352 9907

DRWG. NO. 21SP/563/P101 REV. Ø

© THIS DRAWING IS COPYRIGHT OF OLIVER MORGAN ARCHITECTS
DO NOT SCALE


SCALE SHOWING TRUE SIZE IN CENTIMETRES
WHEN DRAWING PRINTED AT CORRECT SCALE

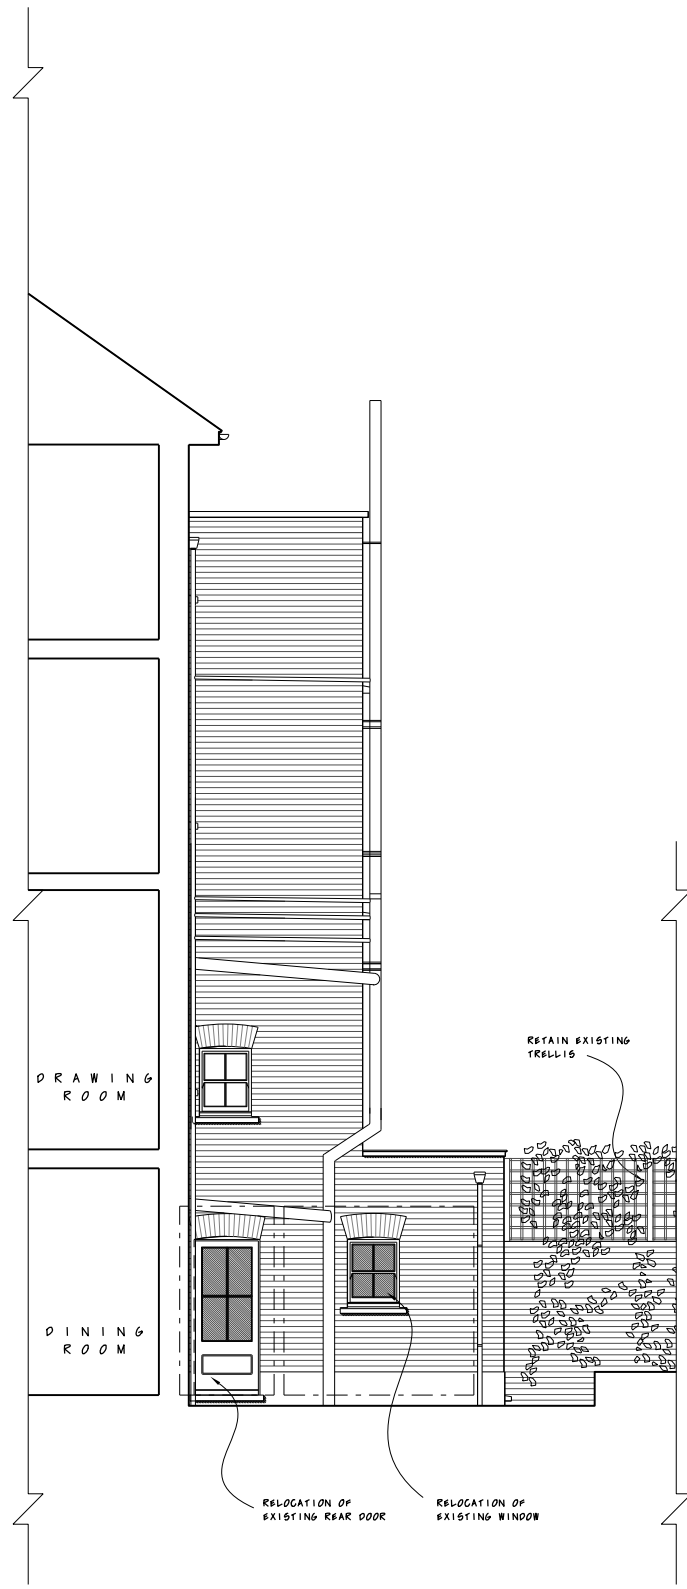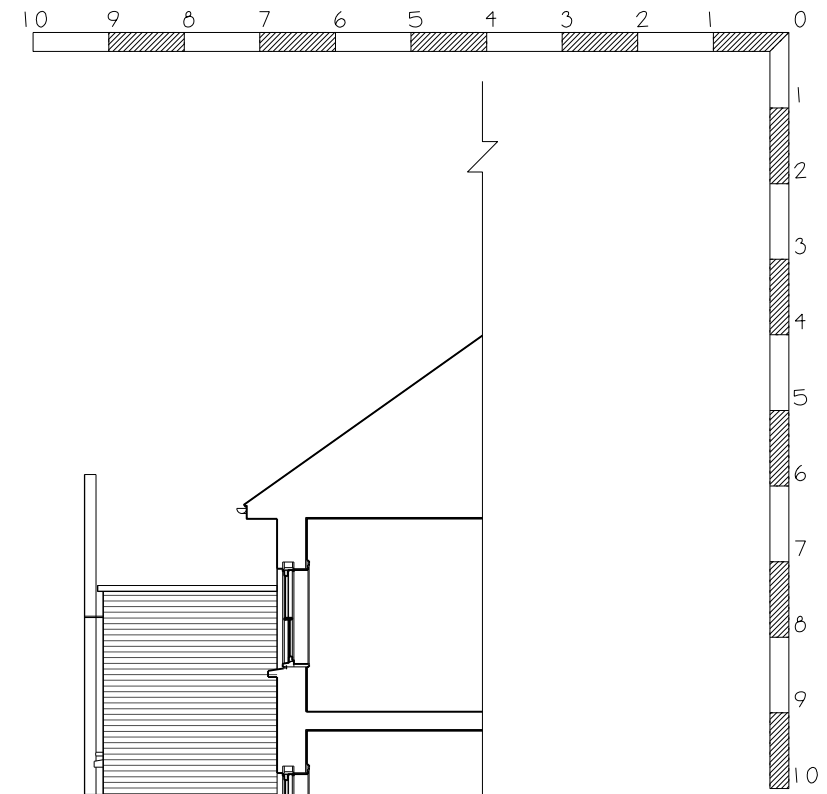

SECTION AA
SCALE: 1:100



REAR ELEVATION
SCALE: 1:100

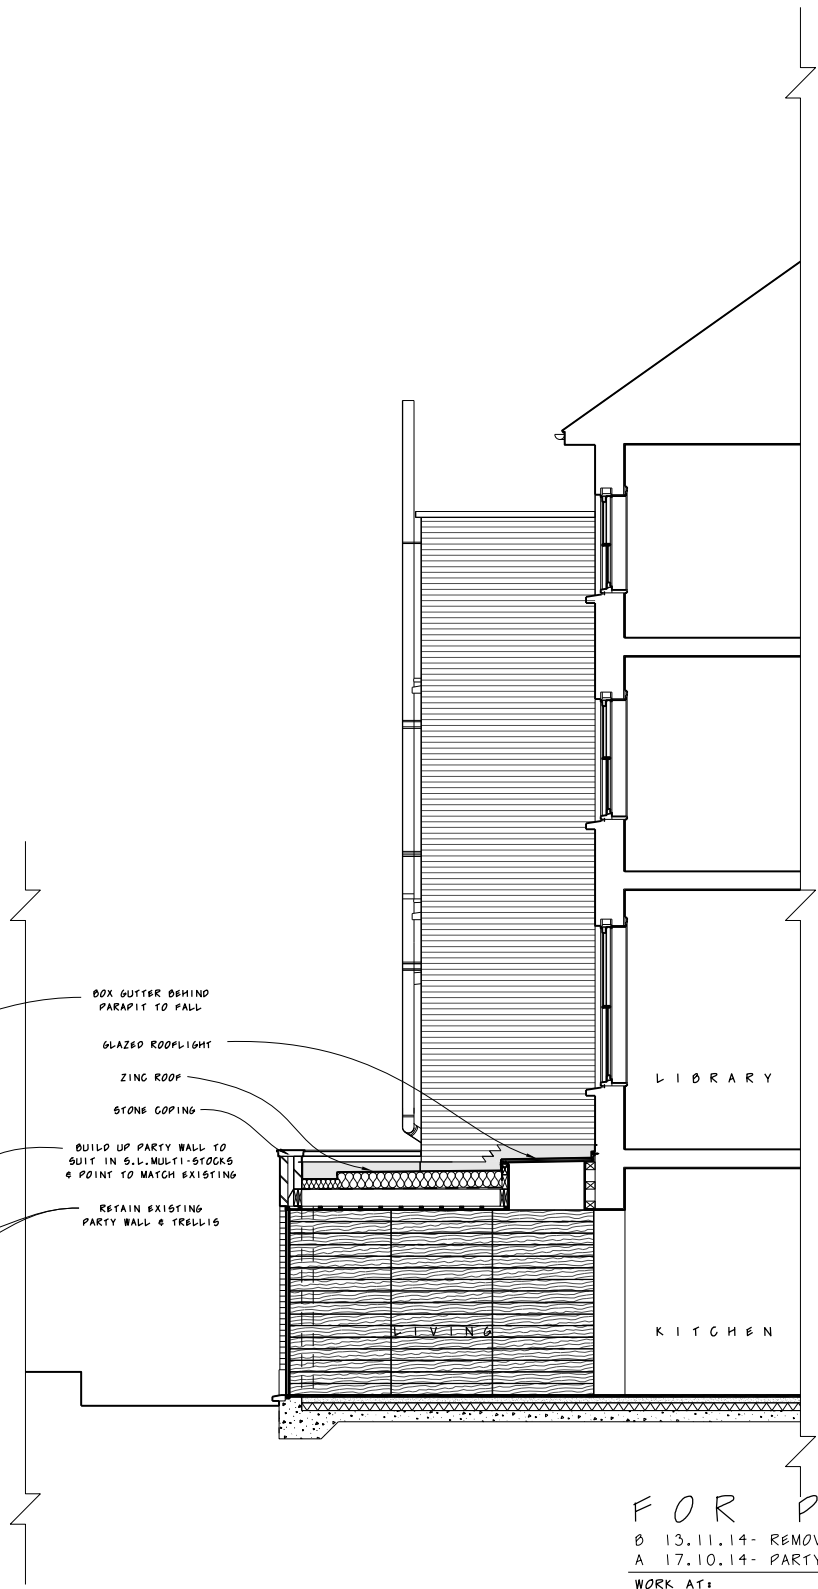

SECTION BB
SCALE: 1:100

FOR PLANNING
 B 13.11.14- REMOVE SPIRAL CELLAR
 A 17.10.14- PARTY WALL & ROOFLIGHT UPDATE
 WORK AT:
 21, SOUTH HILL PARK GARDENS
 LONDON, NW3

DRWG. TITLE:
 AS PROPOSED REAR ELEVATION
 SECTION AA & SECTION BB

SCALE: 1 TO 100 @ A3 DATE: 10-09-14

OLIVER MORGAN
 ARCHITECTS
 8 CHELSEA WHARF 15 LOTS ROAD LONDON SW10 0QJ
 TEL 020 7352 9512 FAX 020 7352 9907

DRWG. NO. 21SP/563/P102 REV. 0

© THIS DRAWING IS COPYRIGHT OF OLIVER MORGAN ARCHITECTS
 DO NOT SCALE