



Important Note:
This drawing is copyright of Studio Fox Ltd and no portion should be used without consent. All dimensions and levels on this drawing are to be checked on site by the contractor and any discrepancies reported to Studio Fox Ltd, prior to commencement of any work. If in doubt ask!

Drawing Status:
APPROVAL

Revision:	Date:	By:	Description:

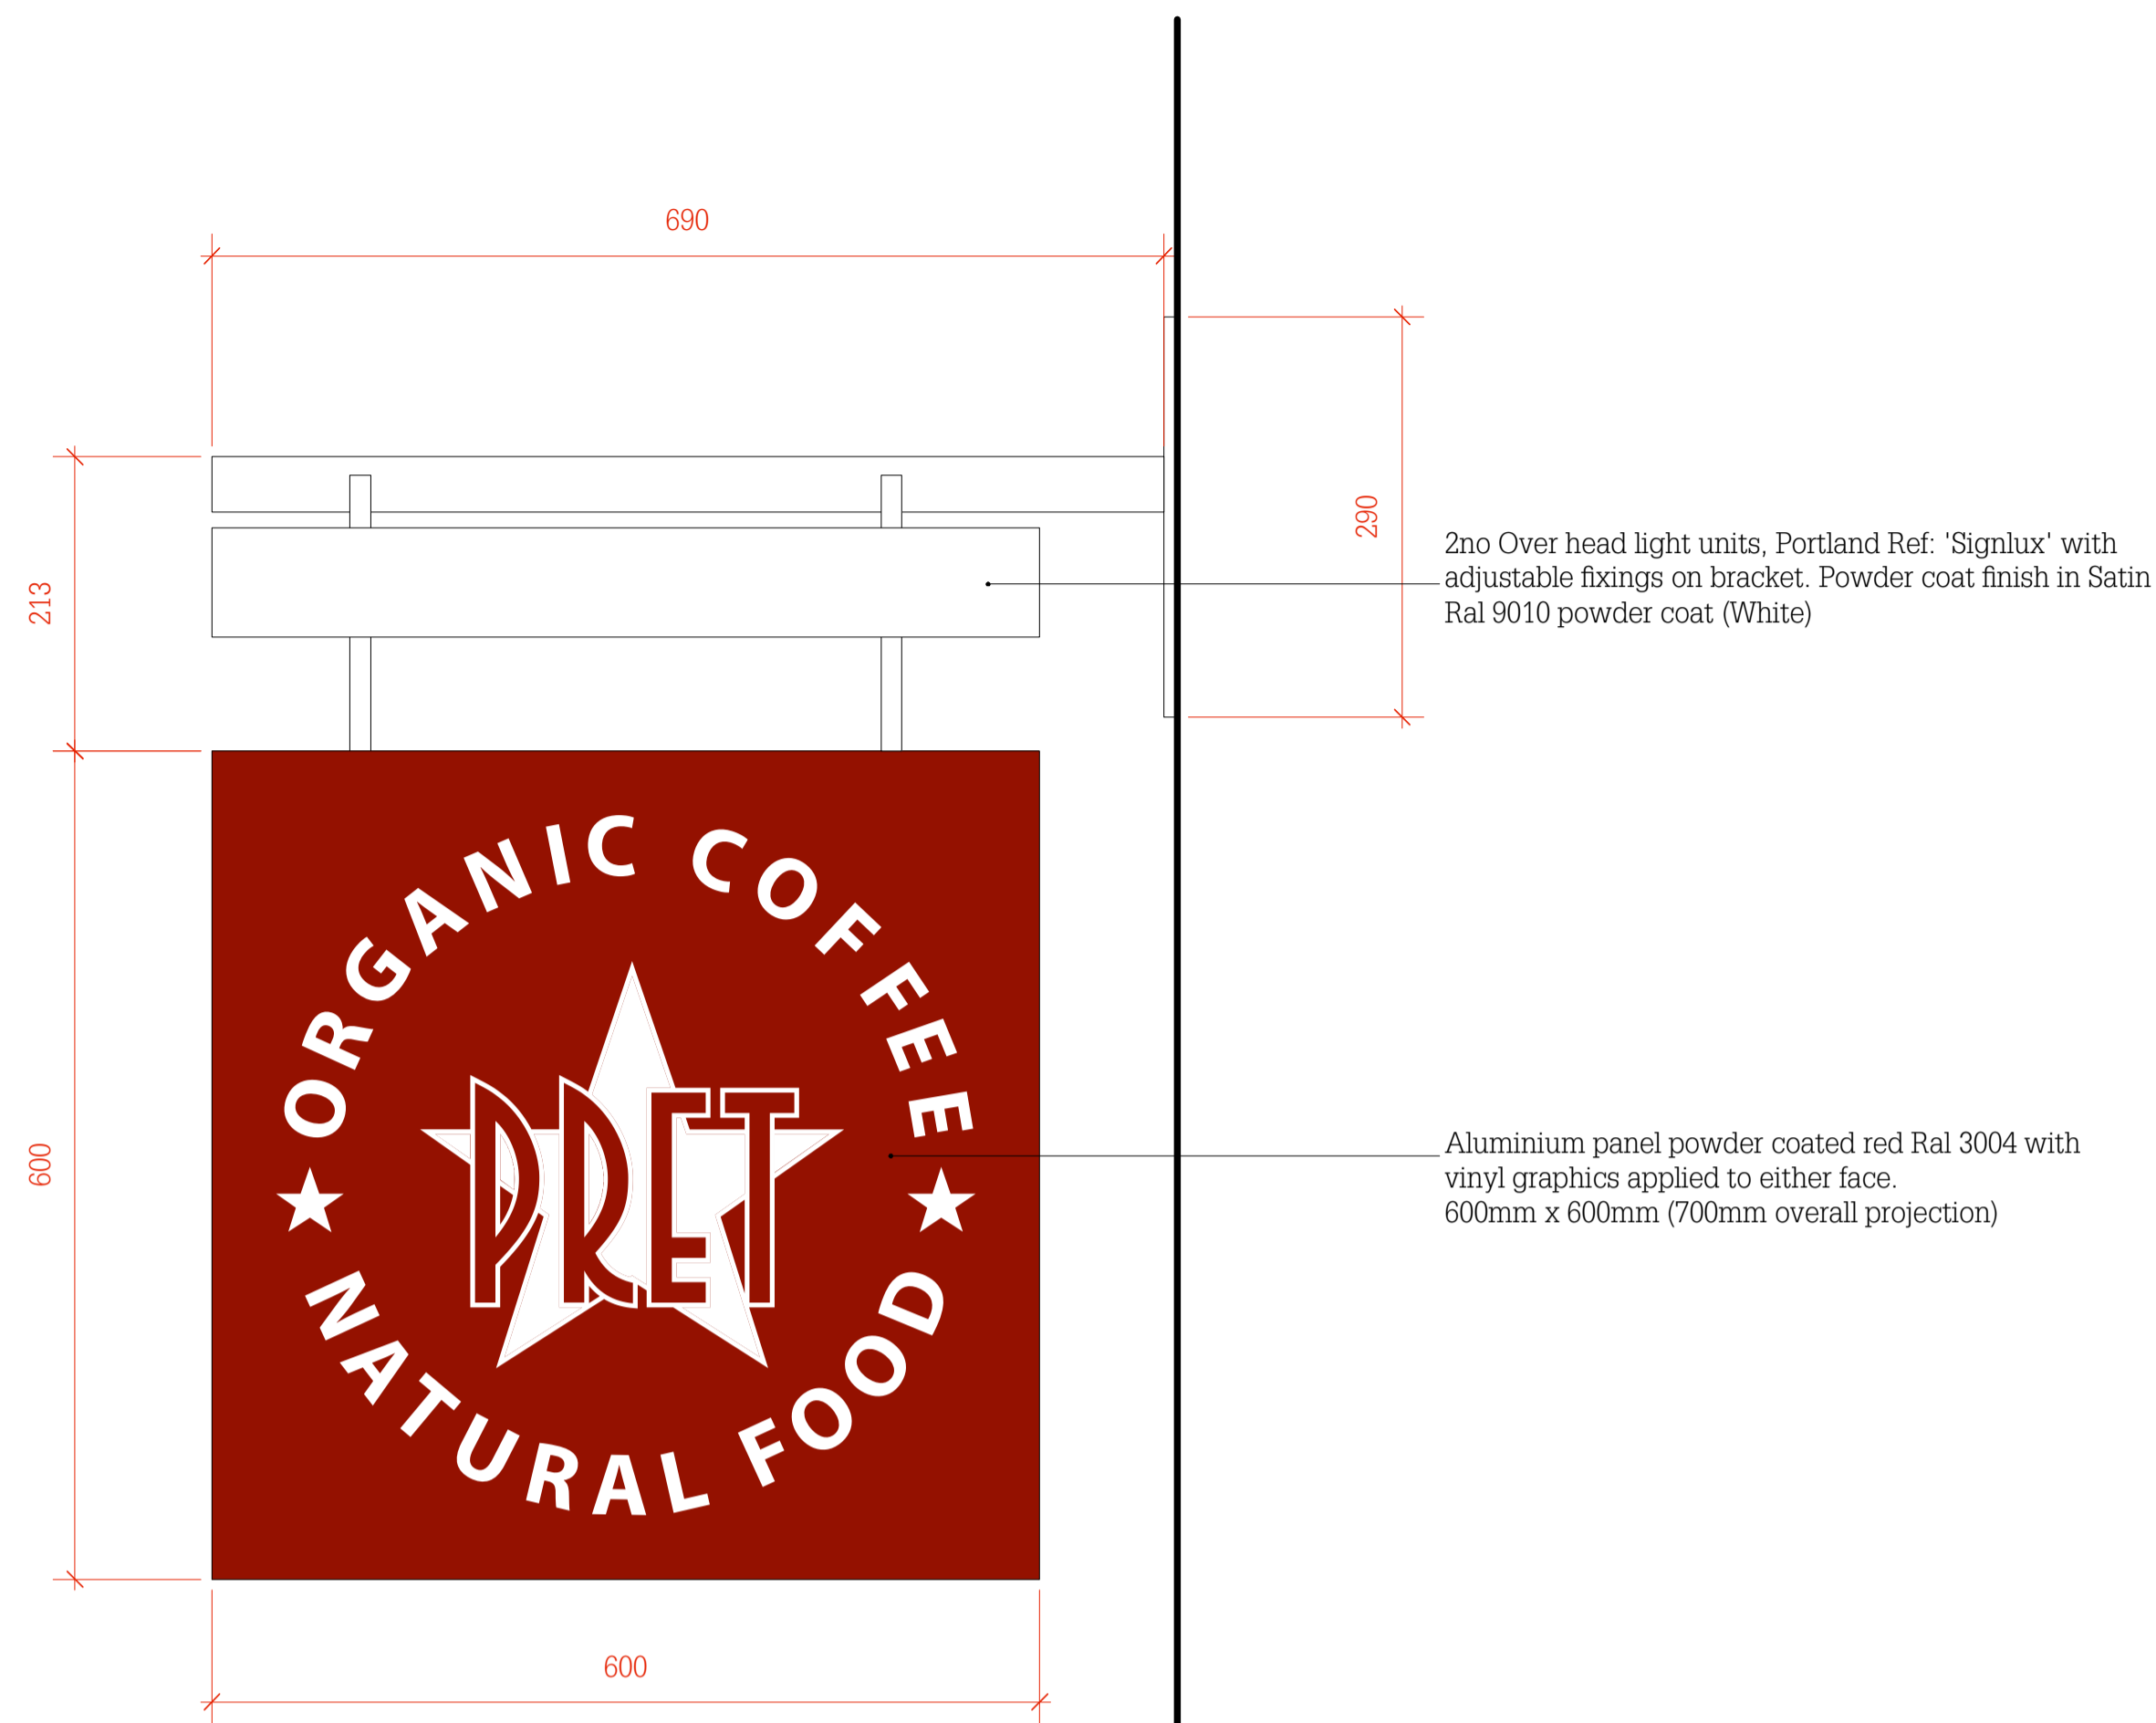


Projection Sign - Front Elevation
1:5 @ A1

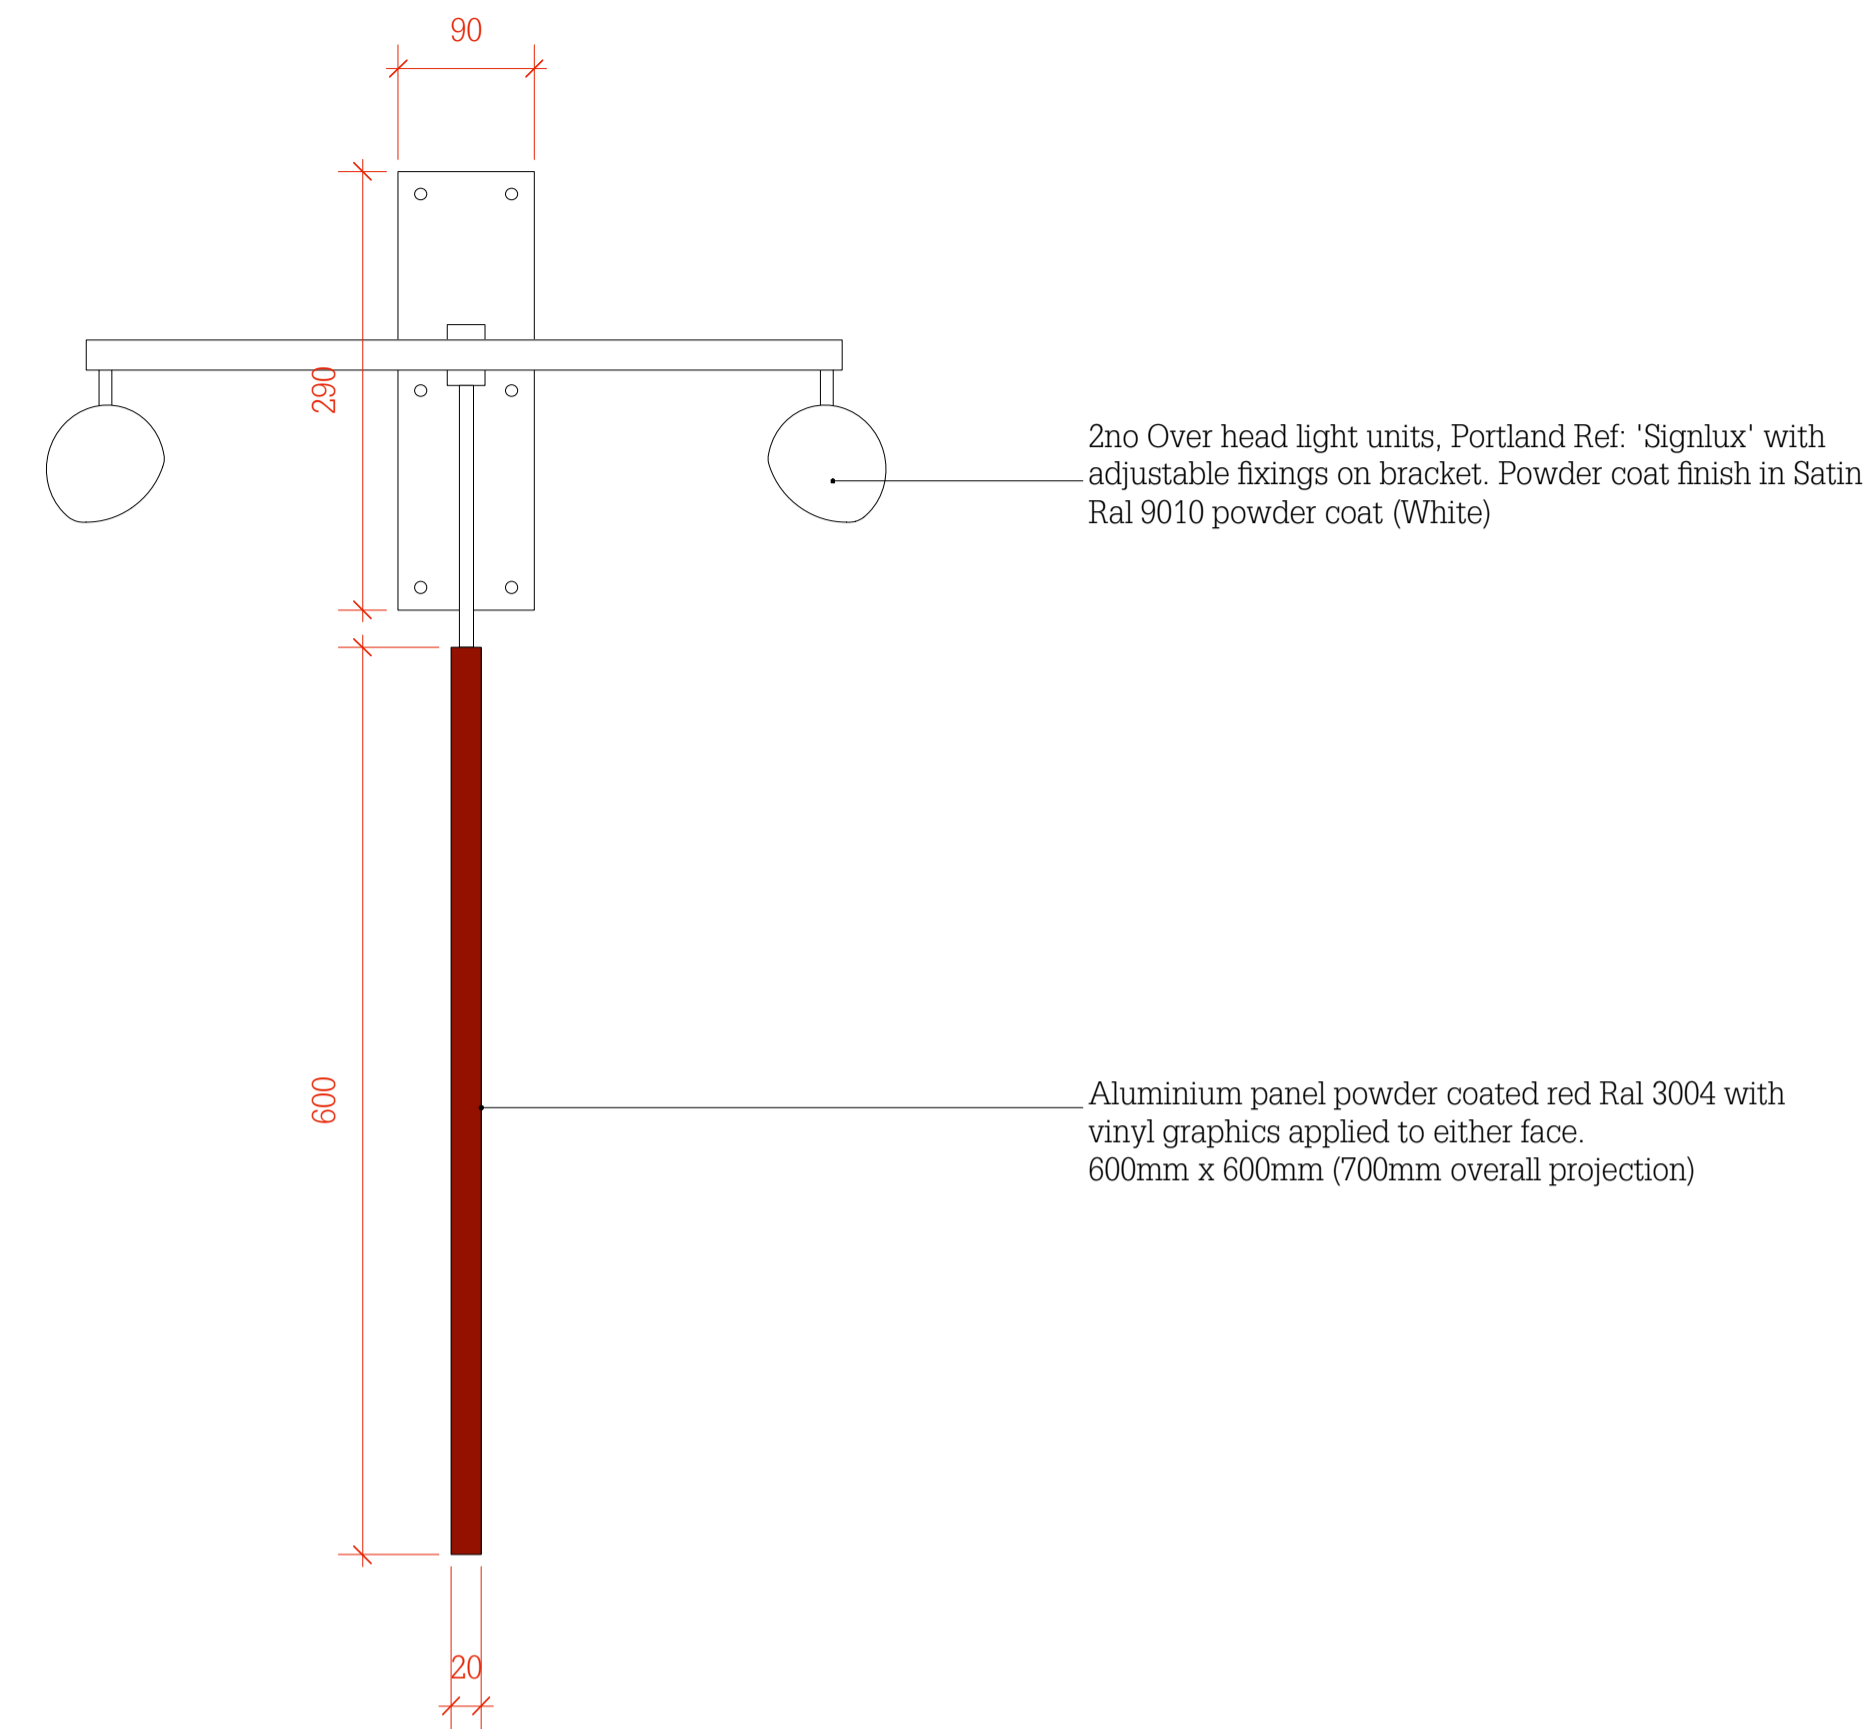


Projection Sign - Side Elevation
1:5 @ A1

Individual built up polished stainless steel letters with step cut opal acrylic letter faces. Letters fixed away from the building facade to allow for halo illumination to the rear of the letters. Letters internally lit with white Tre-Chip ultra bright LEDs as required to give an even spread of light. Ultra low profile 42 x 15 x 5mm. 0.5w per module with luminous flux of 39 lm. Modules will require a 12v power supply unit. Letters 635mm high

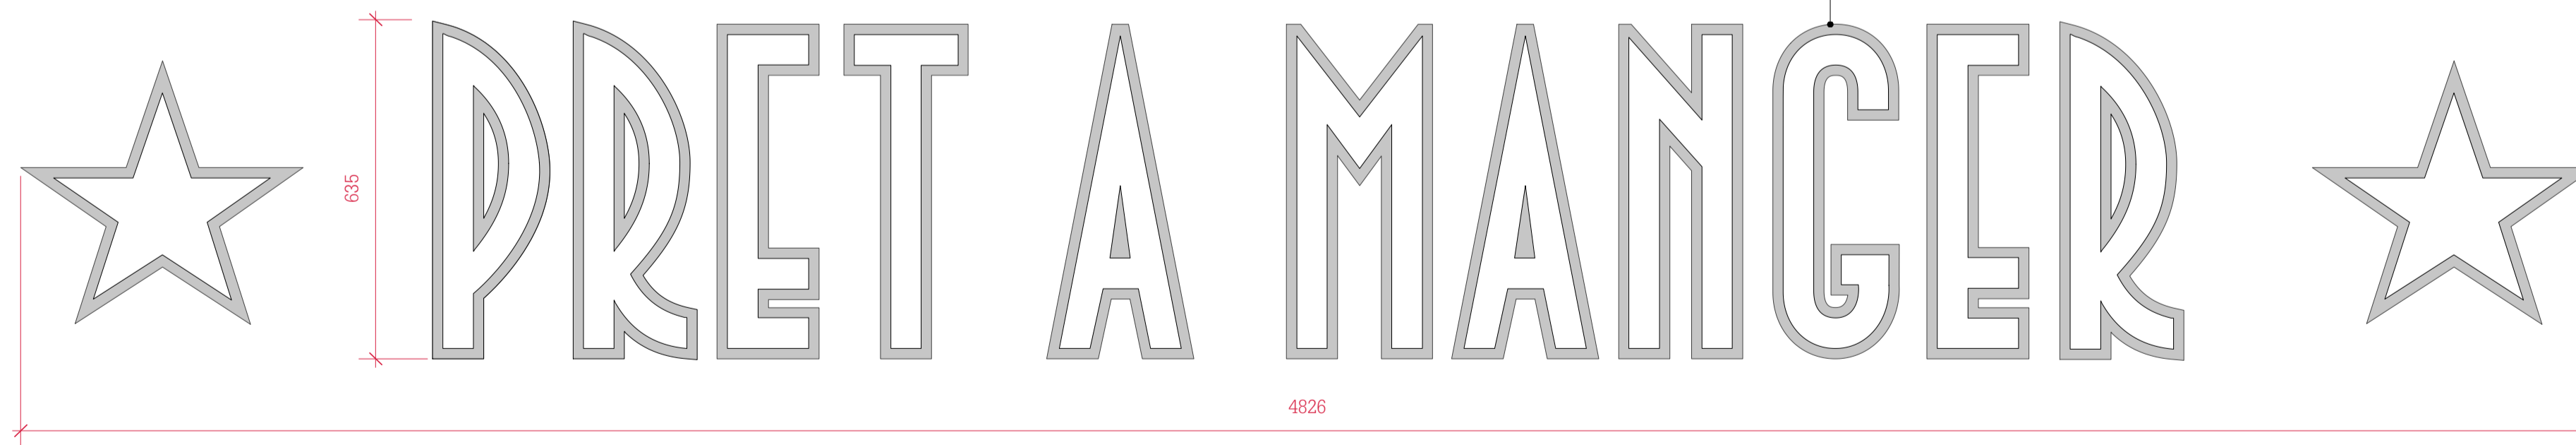

Fascia Text - Front Elevation
1:10 @ A1

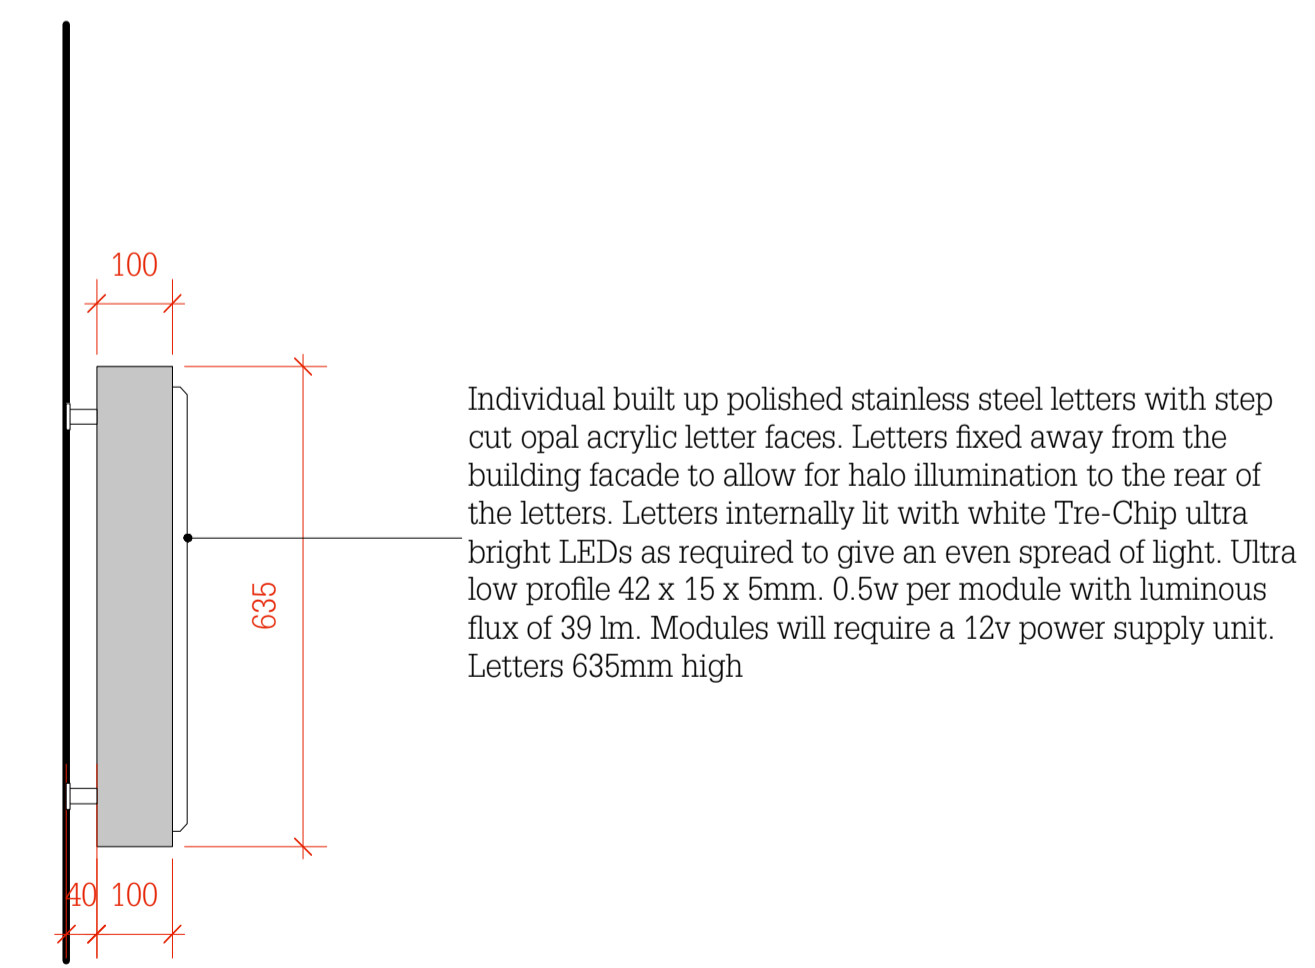

Fascia Text - Side Elevation
1:10 @ A1

Client:
Pret a Manger

Project:
Lynton House, Tavistock Square, London

Title:
Shopfront Signage Details

Drawn By:	Scale:	Drawn Date:	Revised Date:
GMC	1:10 (A1) 1:5 (A1)	11-08-14	-

Drawing No:
14-PRET02-04

Revision:
-