


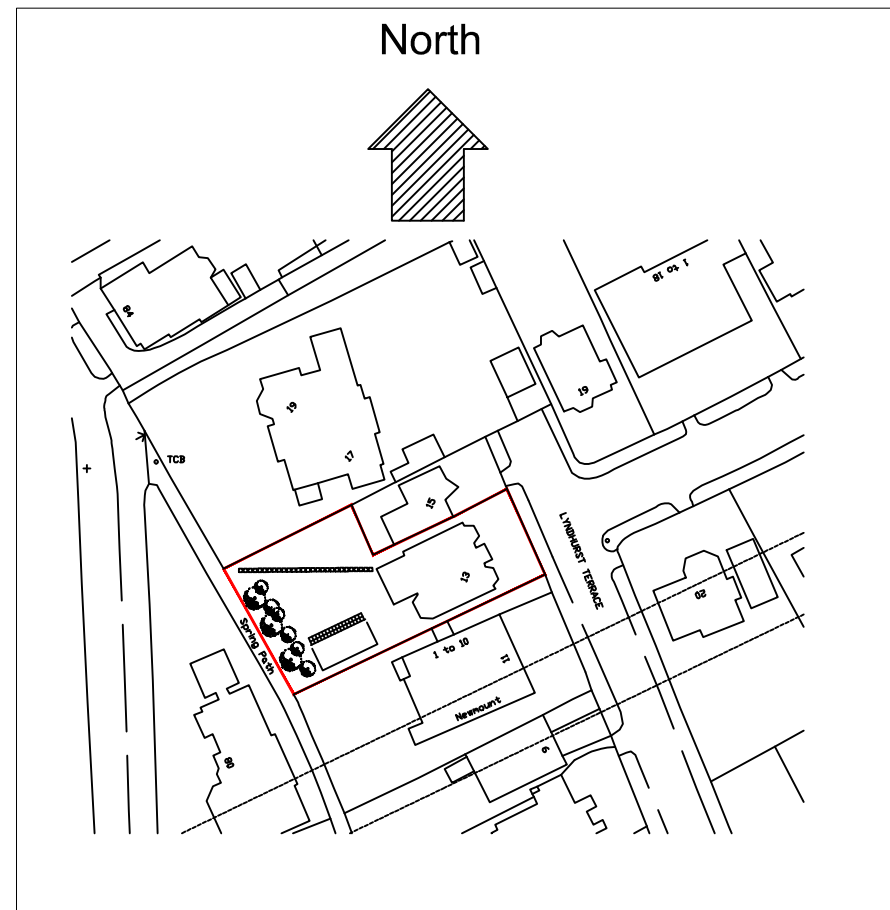

Block Plan  
Scale 1:500



Site Location Plan  
Scale 1:1250

**NOTES:**

- 1) ALL DIMENSIONS TO BE CHECKED ON SITE. ANY DISCREPANCIES TO BE REPORTED TO THE SUPERVISING OFFICER IMMEDIATELY
- 2) DO NOT SCALE FROM DRAWING

REF DATE REVISION

**DAVIS & COMPANY**  
**CHARTERED SURVEYORS**  
 21 Salisbury Road  
 Baldock Herts SG7 5BY  
 Tel: 07976 423158  
 Email: james.davis@clara.net

CLIENT:

LSI

PROJECT:

13 Lyndhurst Terrace  
 London NW3 5QA

SHEET TITLE:

Site Plans

SCALE:

As shown

DATE:

1/2014

DRAWN:

JSD

DRAWING No

REV

13LT-P201