


01 REAR ELEVATION



02 SECTION AA

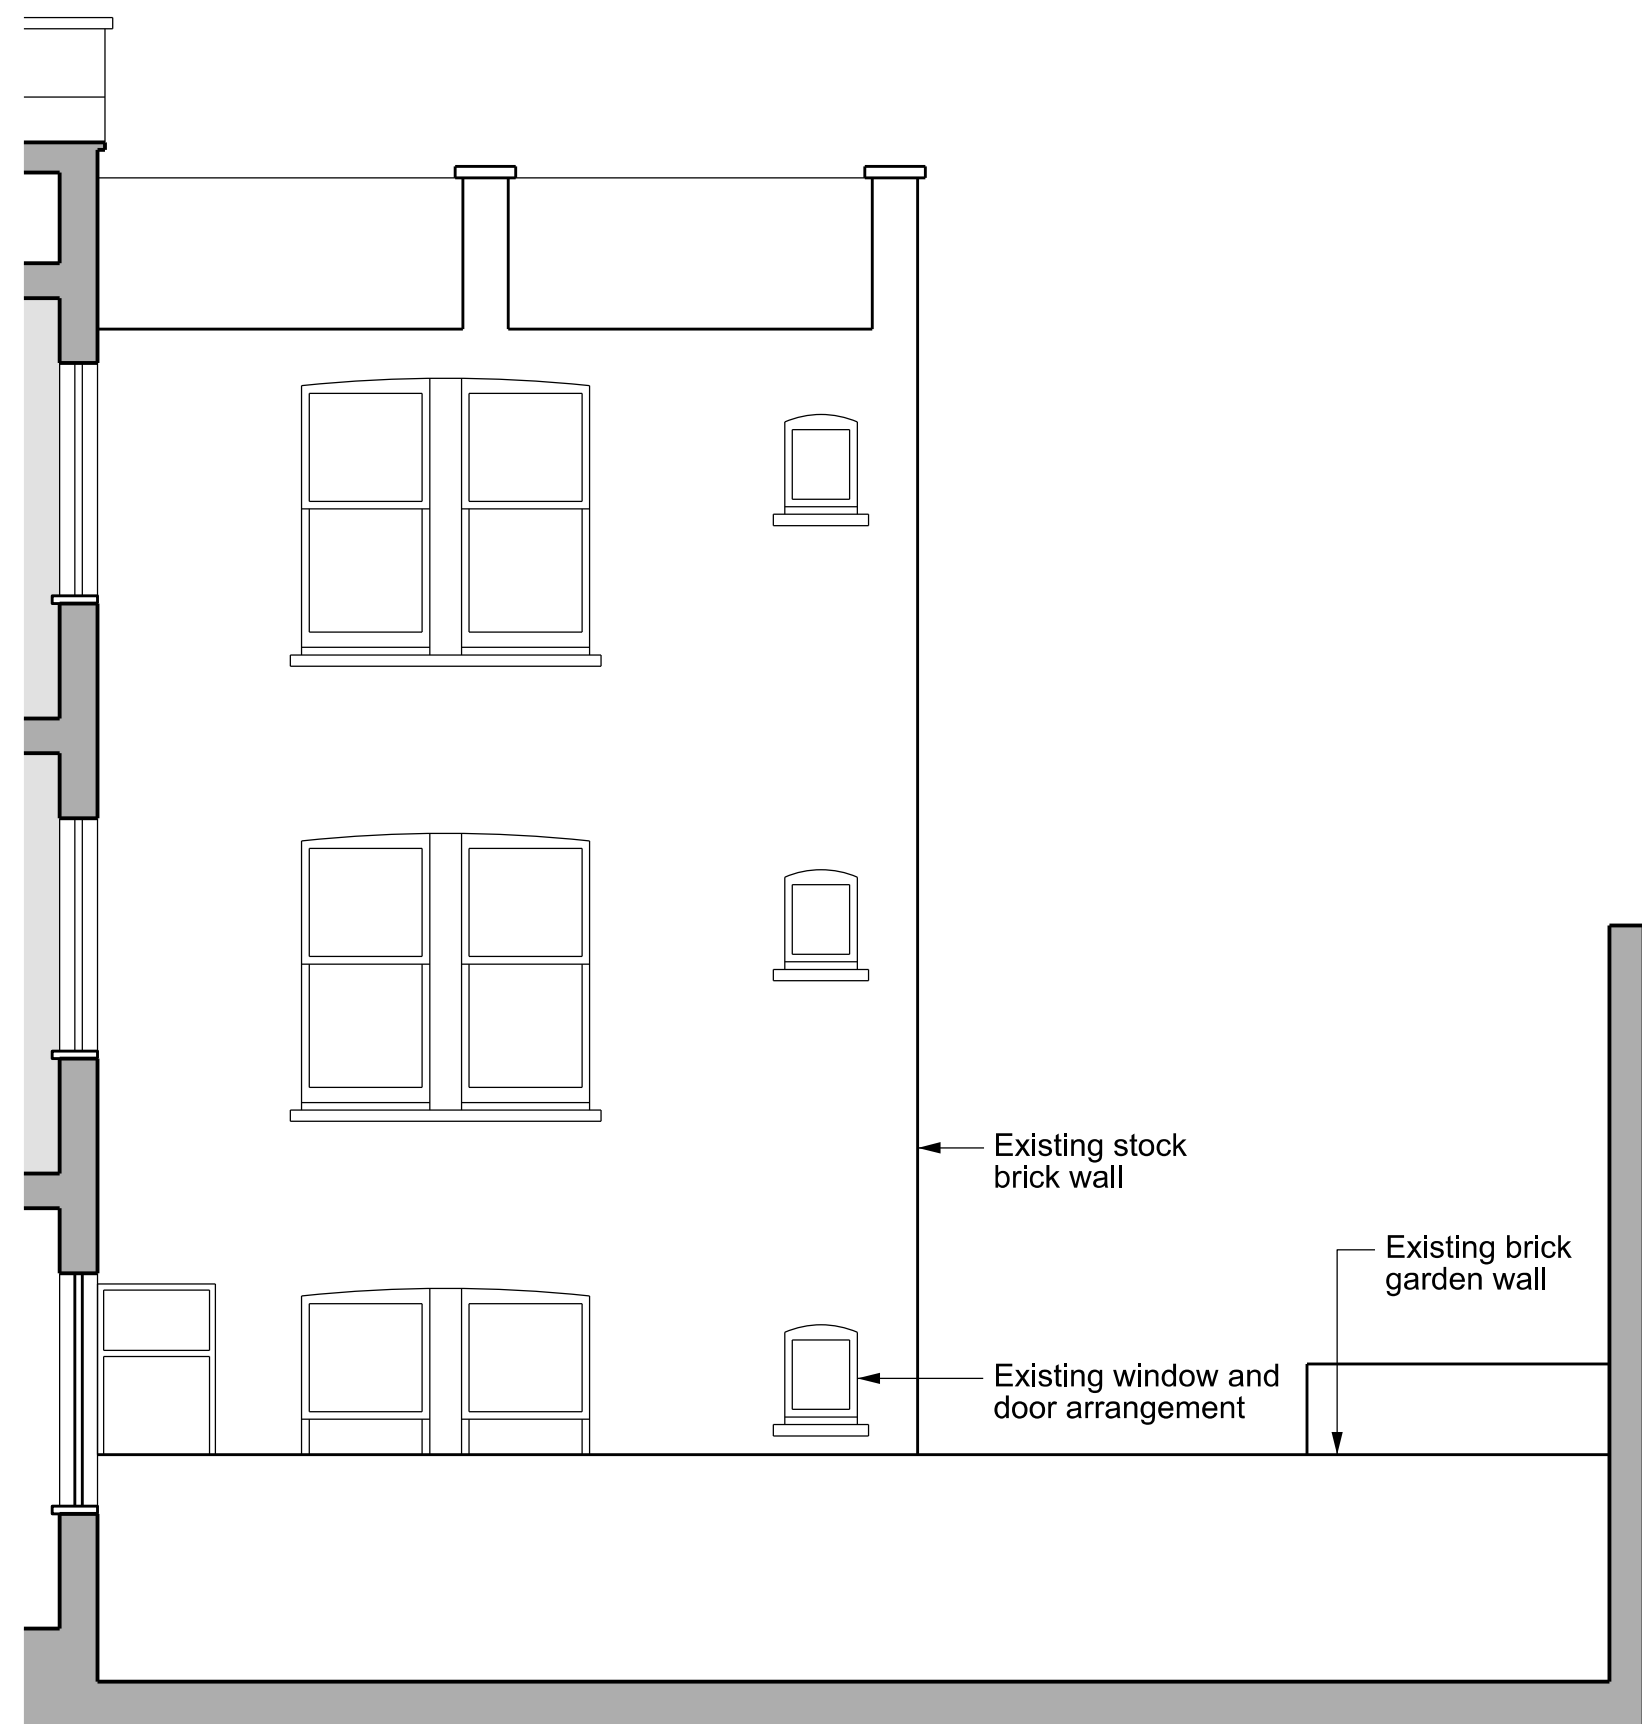

03 SIDE ELEVATION



04 SECTION BB



revision date

- 29.10.14 Issued for comment

ANDREW PAINE ARCHITECTURE
26 BELLEFIELDS ROAD
LONDON SW9 9UQ
T: 07955 422462
E: ANDREW@APARCHITECTURE.CO.UK
W: APARCHITECTURE.CO.UK

job title
136A FLEET ROAD

drawing title
EXISTING ELEVATIONS & SECTIONS

scale status
1:50 at A1; 1:100 at A3 FOR APPROVAL

| | | |
|---------|---------|----------|
| project | drawing | revision |
| 14020 | 110 | - |

ALL DIMENSIONS TO BE CHECKED ON SITE. DO NOT SCALE FROM DRAWING.