


01 REAR ELEVATION




02 SECTION AA

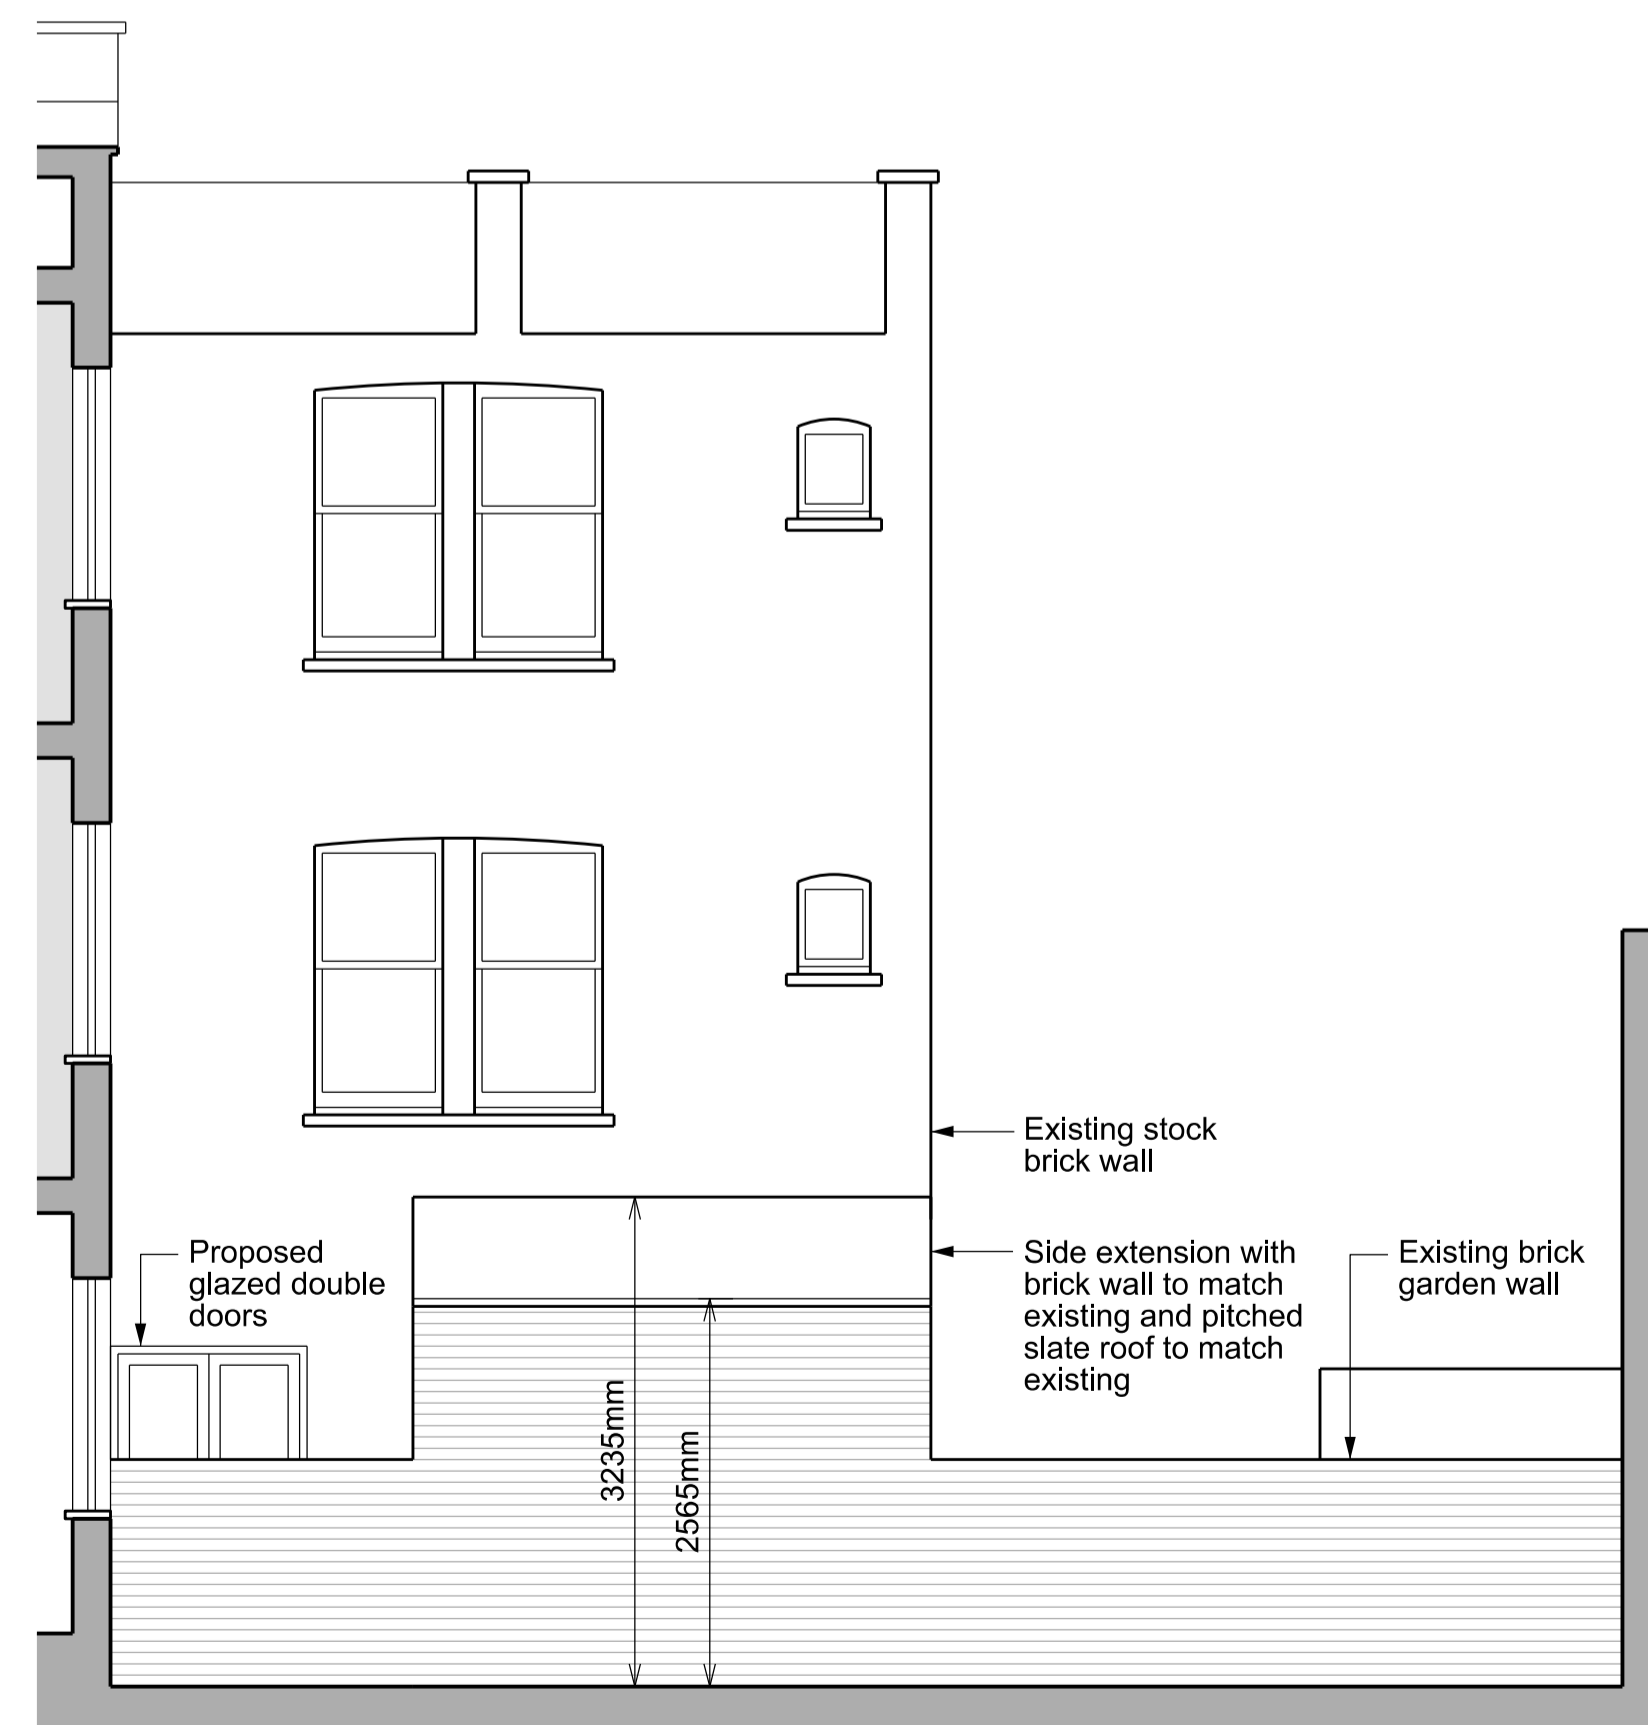

03 SIDE ELEVATION



04 SECTION BB

 

revision	date	status
-	29.10.14	Issued for comment
A	04.11.14	Issued for comment

**ANDREW PAINE ARCHITECTURE**  
 26 BELLEFIELDS ROAD  
 LONDON SW9 9UQ  
 T: 07355 422462  
 E: ANDREW@APARCHITECTURE.CO.UK  
 W: APARCHITECTURE.CO.UK

job title  
 136A FLEET ROAD  
 drawing title  
 PROPOSED ELEVATIONS & SECTIONS

scale	status	
1:50 at A1; 1:100 at A3	FOR APPROVAL	
project	drawing	revision
14020	120	A

ALL DIMENSIONS TO BE CHECKED ON SITE. DO NOT SCALE FROM DRAWING.