



01 KEY FLOOR PLAN
scale - 1:250 @ A3

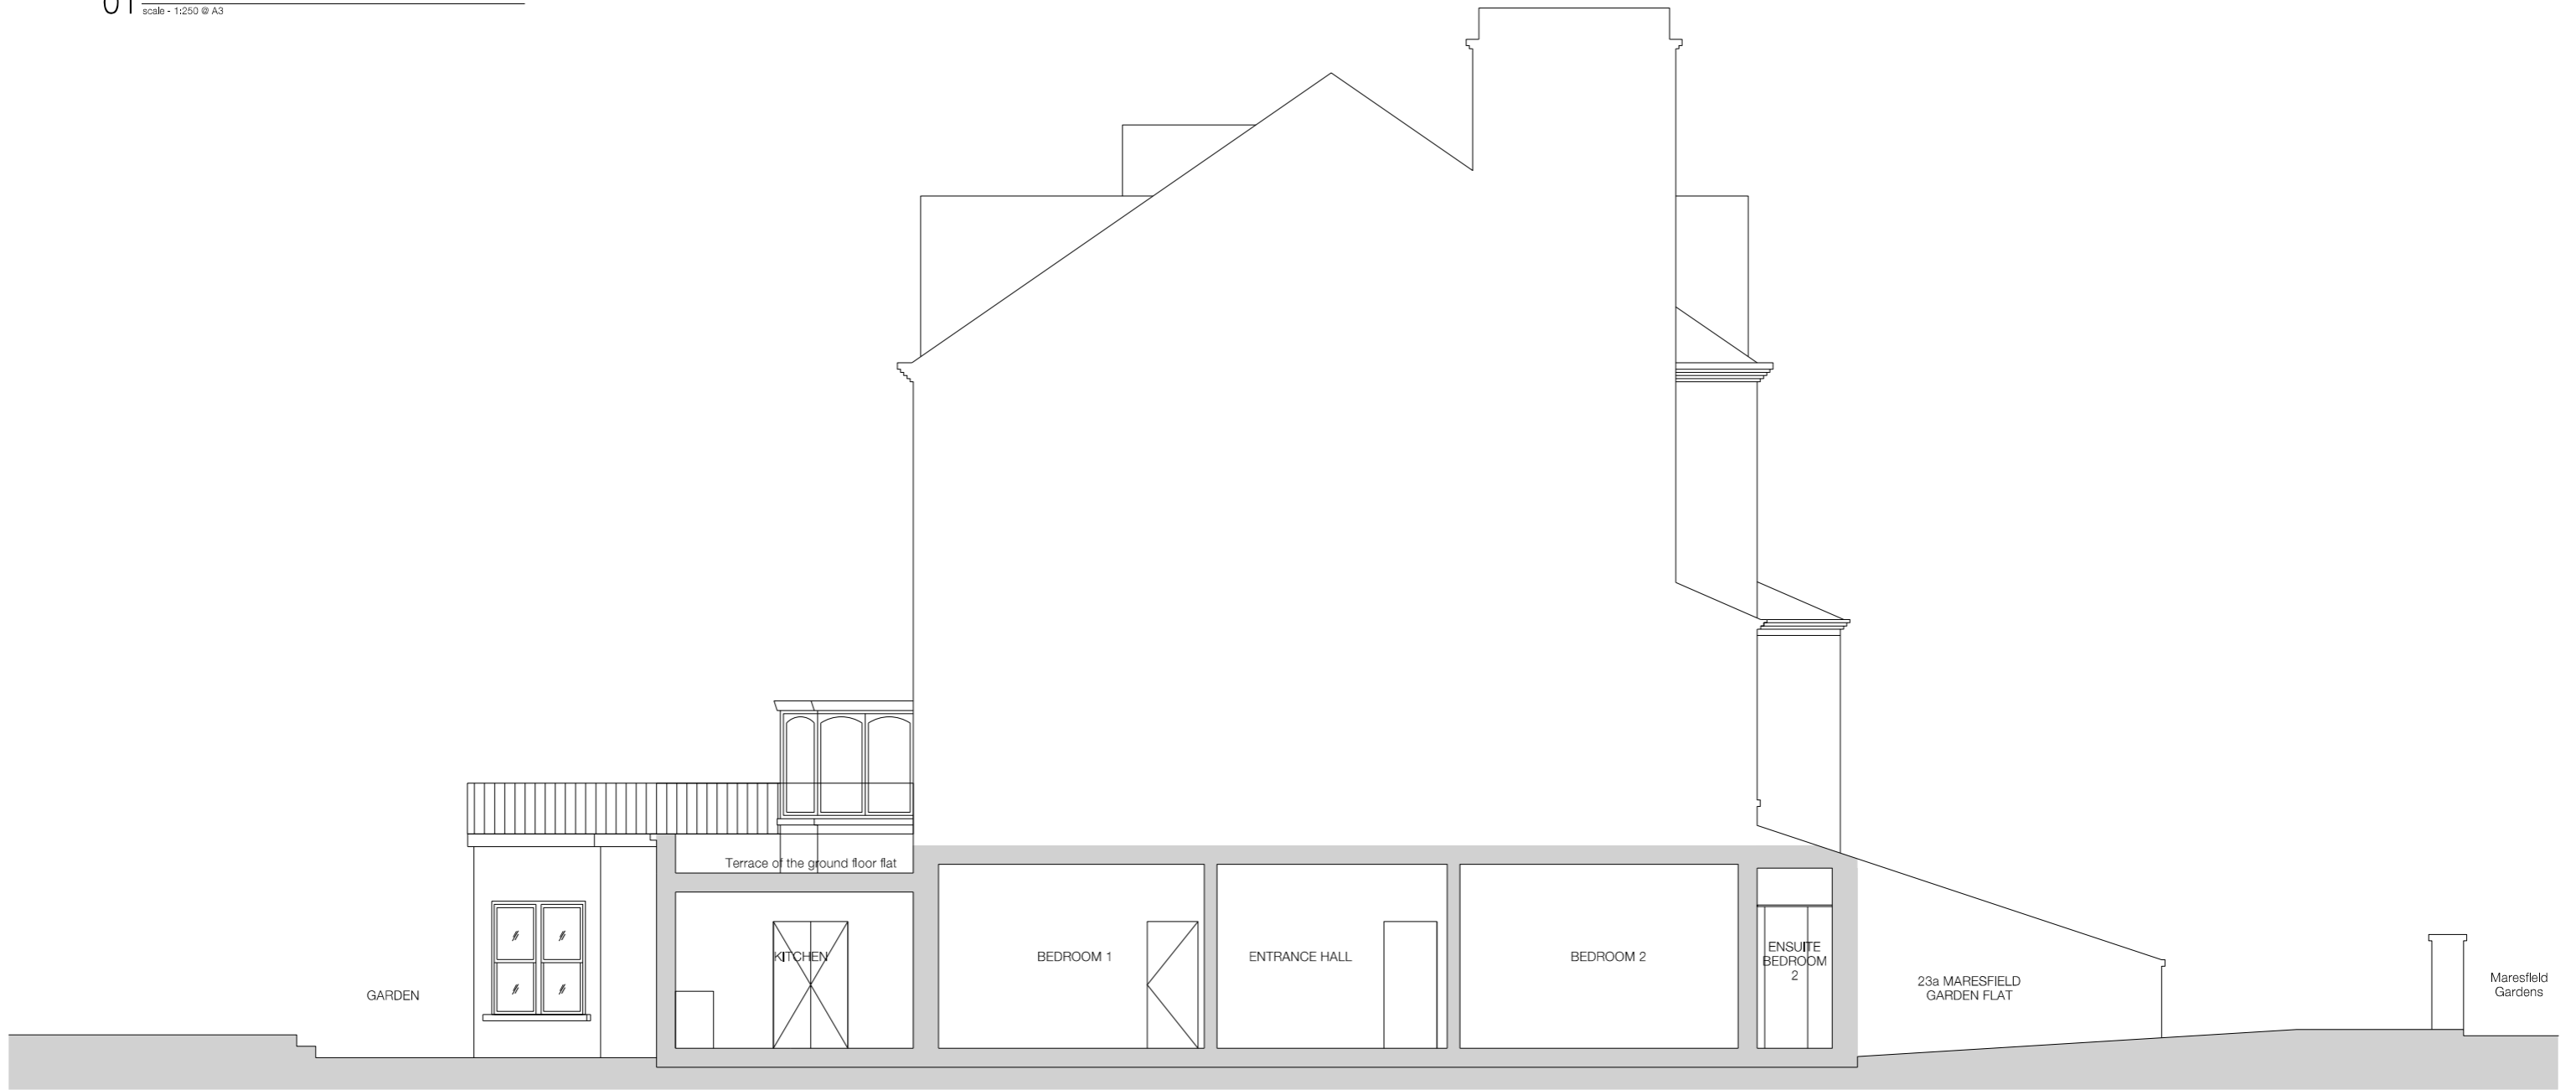

KEY

02 EXISTING SECTION 1
scale - 1:100 @ A3

14A CS 076712

 

Client Guy Ivesha
Date 21 October 2014
Dwg No. 14A_076712_050_05

Project 23a Maresfield Gardens, Flat 1
Title Existing Section 1
Scale 1:100 @ A3

75 Wells Street London W1T 3QH. Telephone. 020 7580 5886. www.esa-ltd.com

esa