




Notes:
Drawing based on information prepared
by PKS Architects
For gross internal areas refer to separate
schedule.

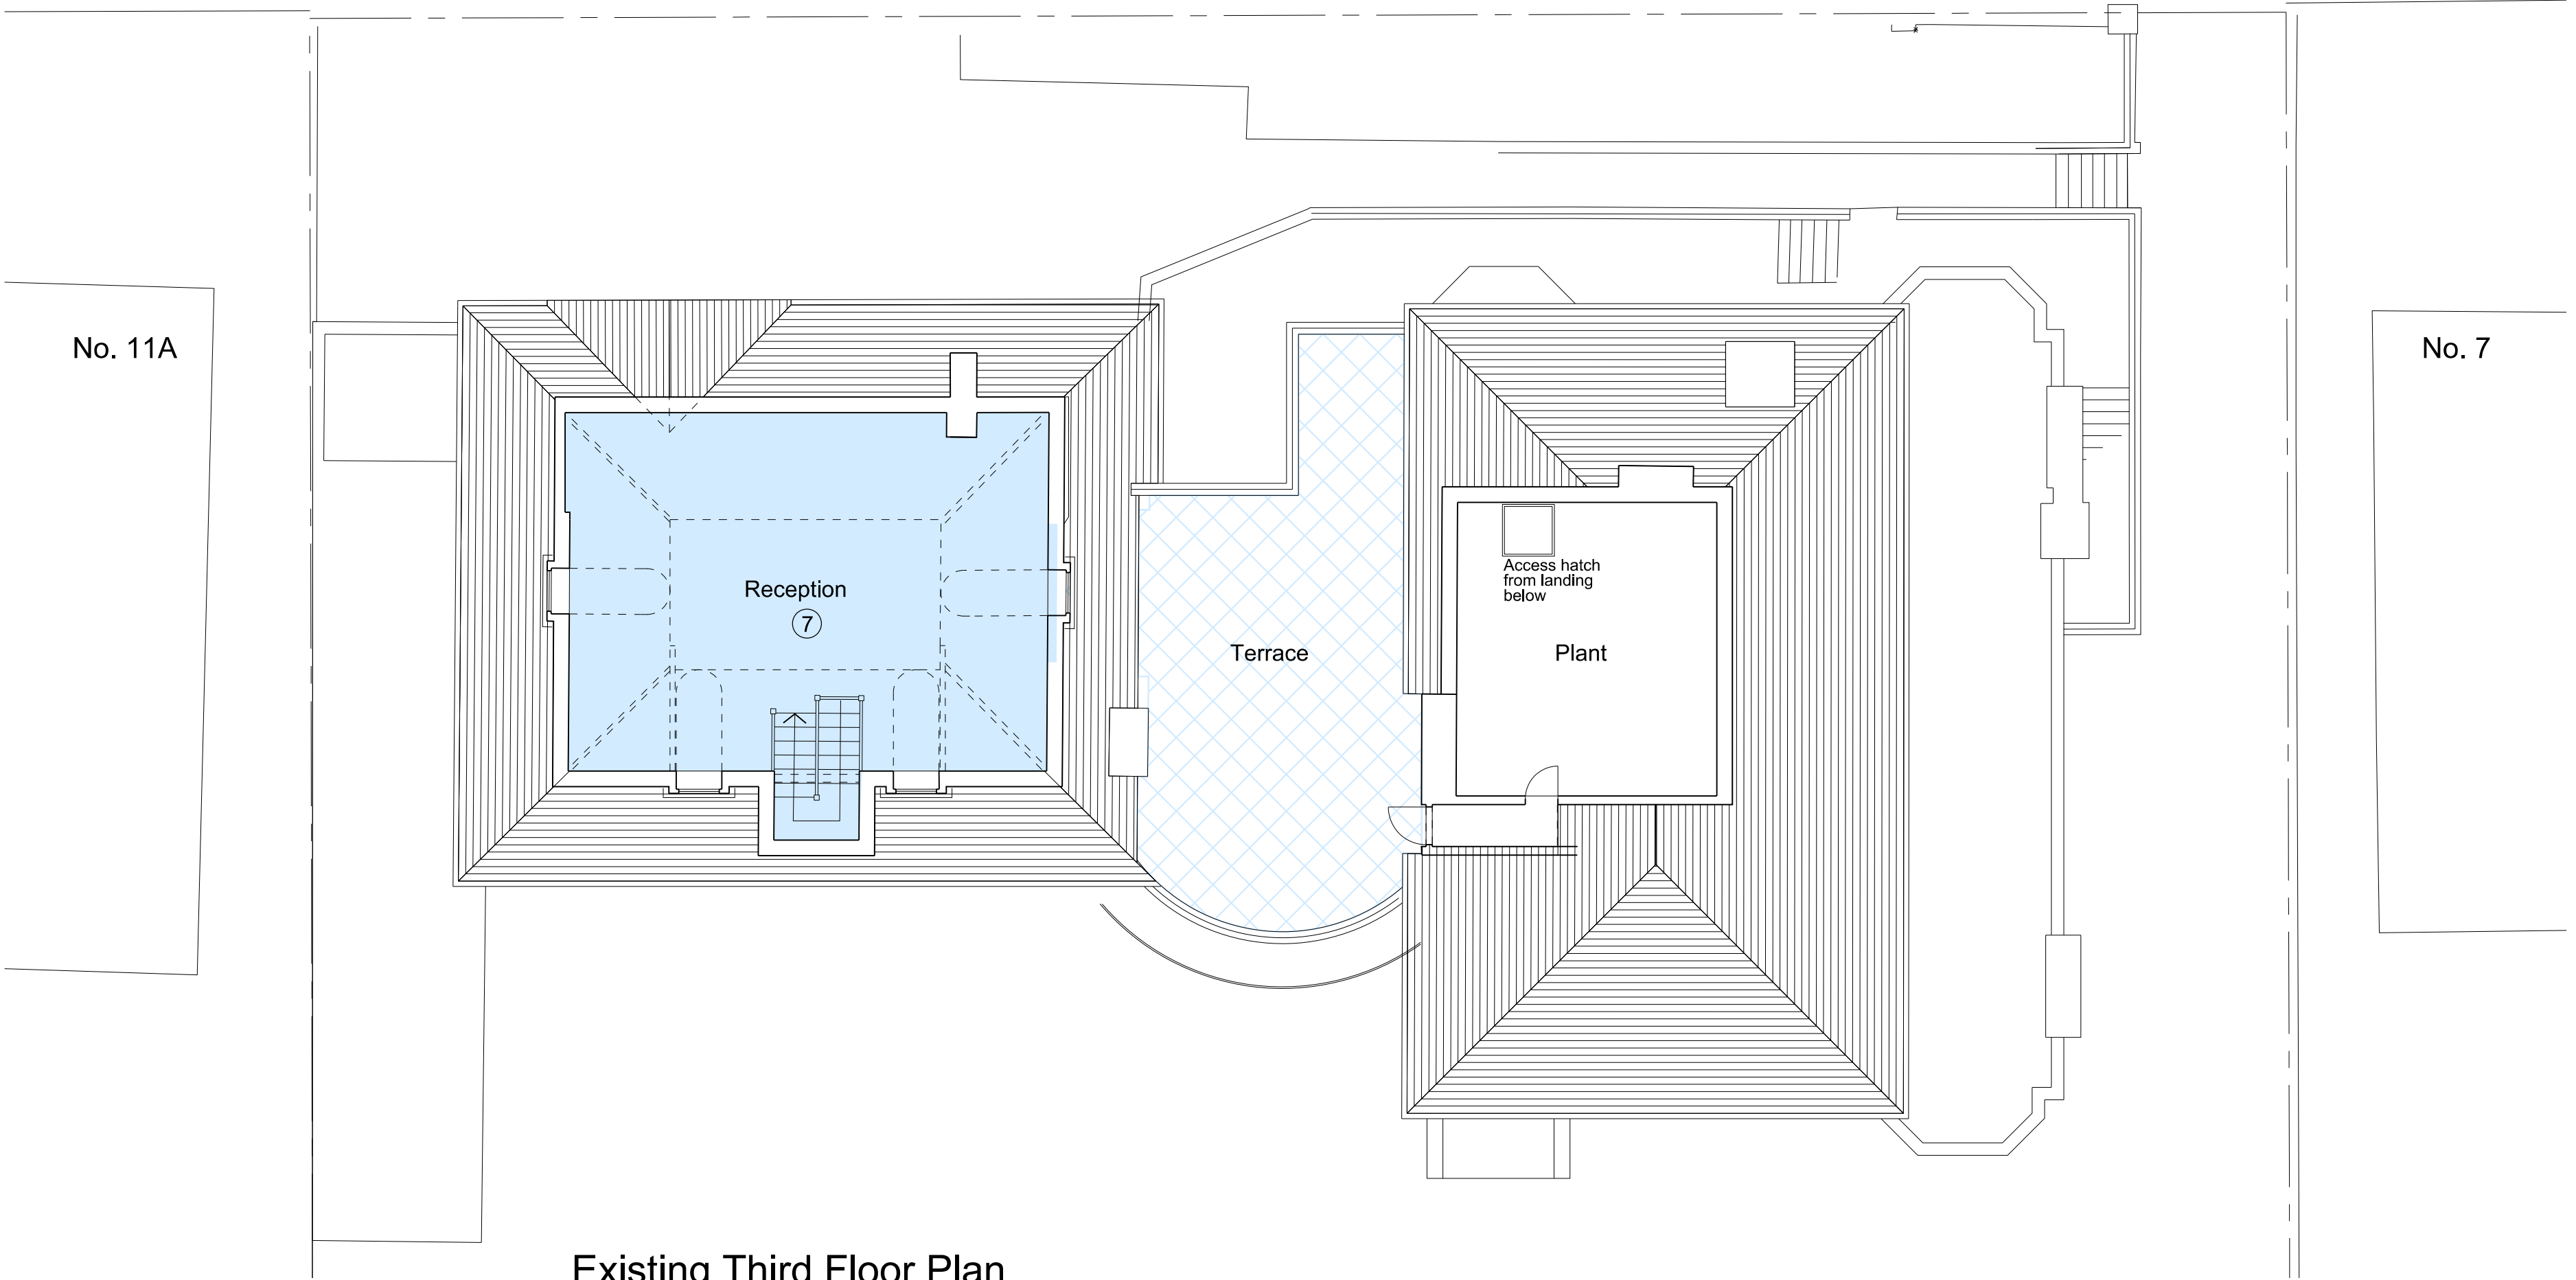

Existing Third Floor Plan

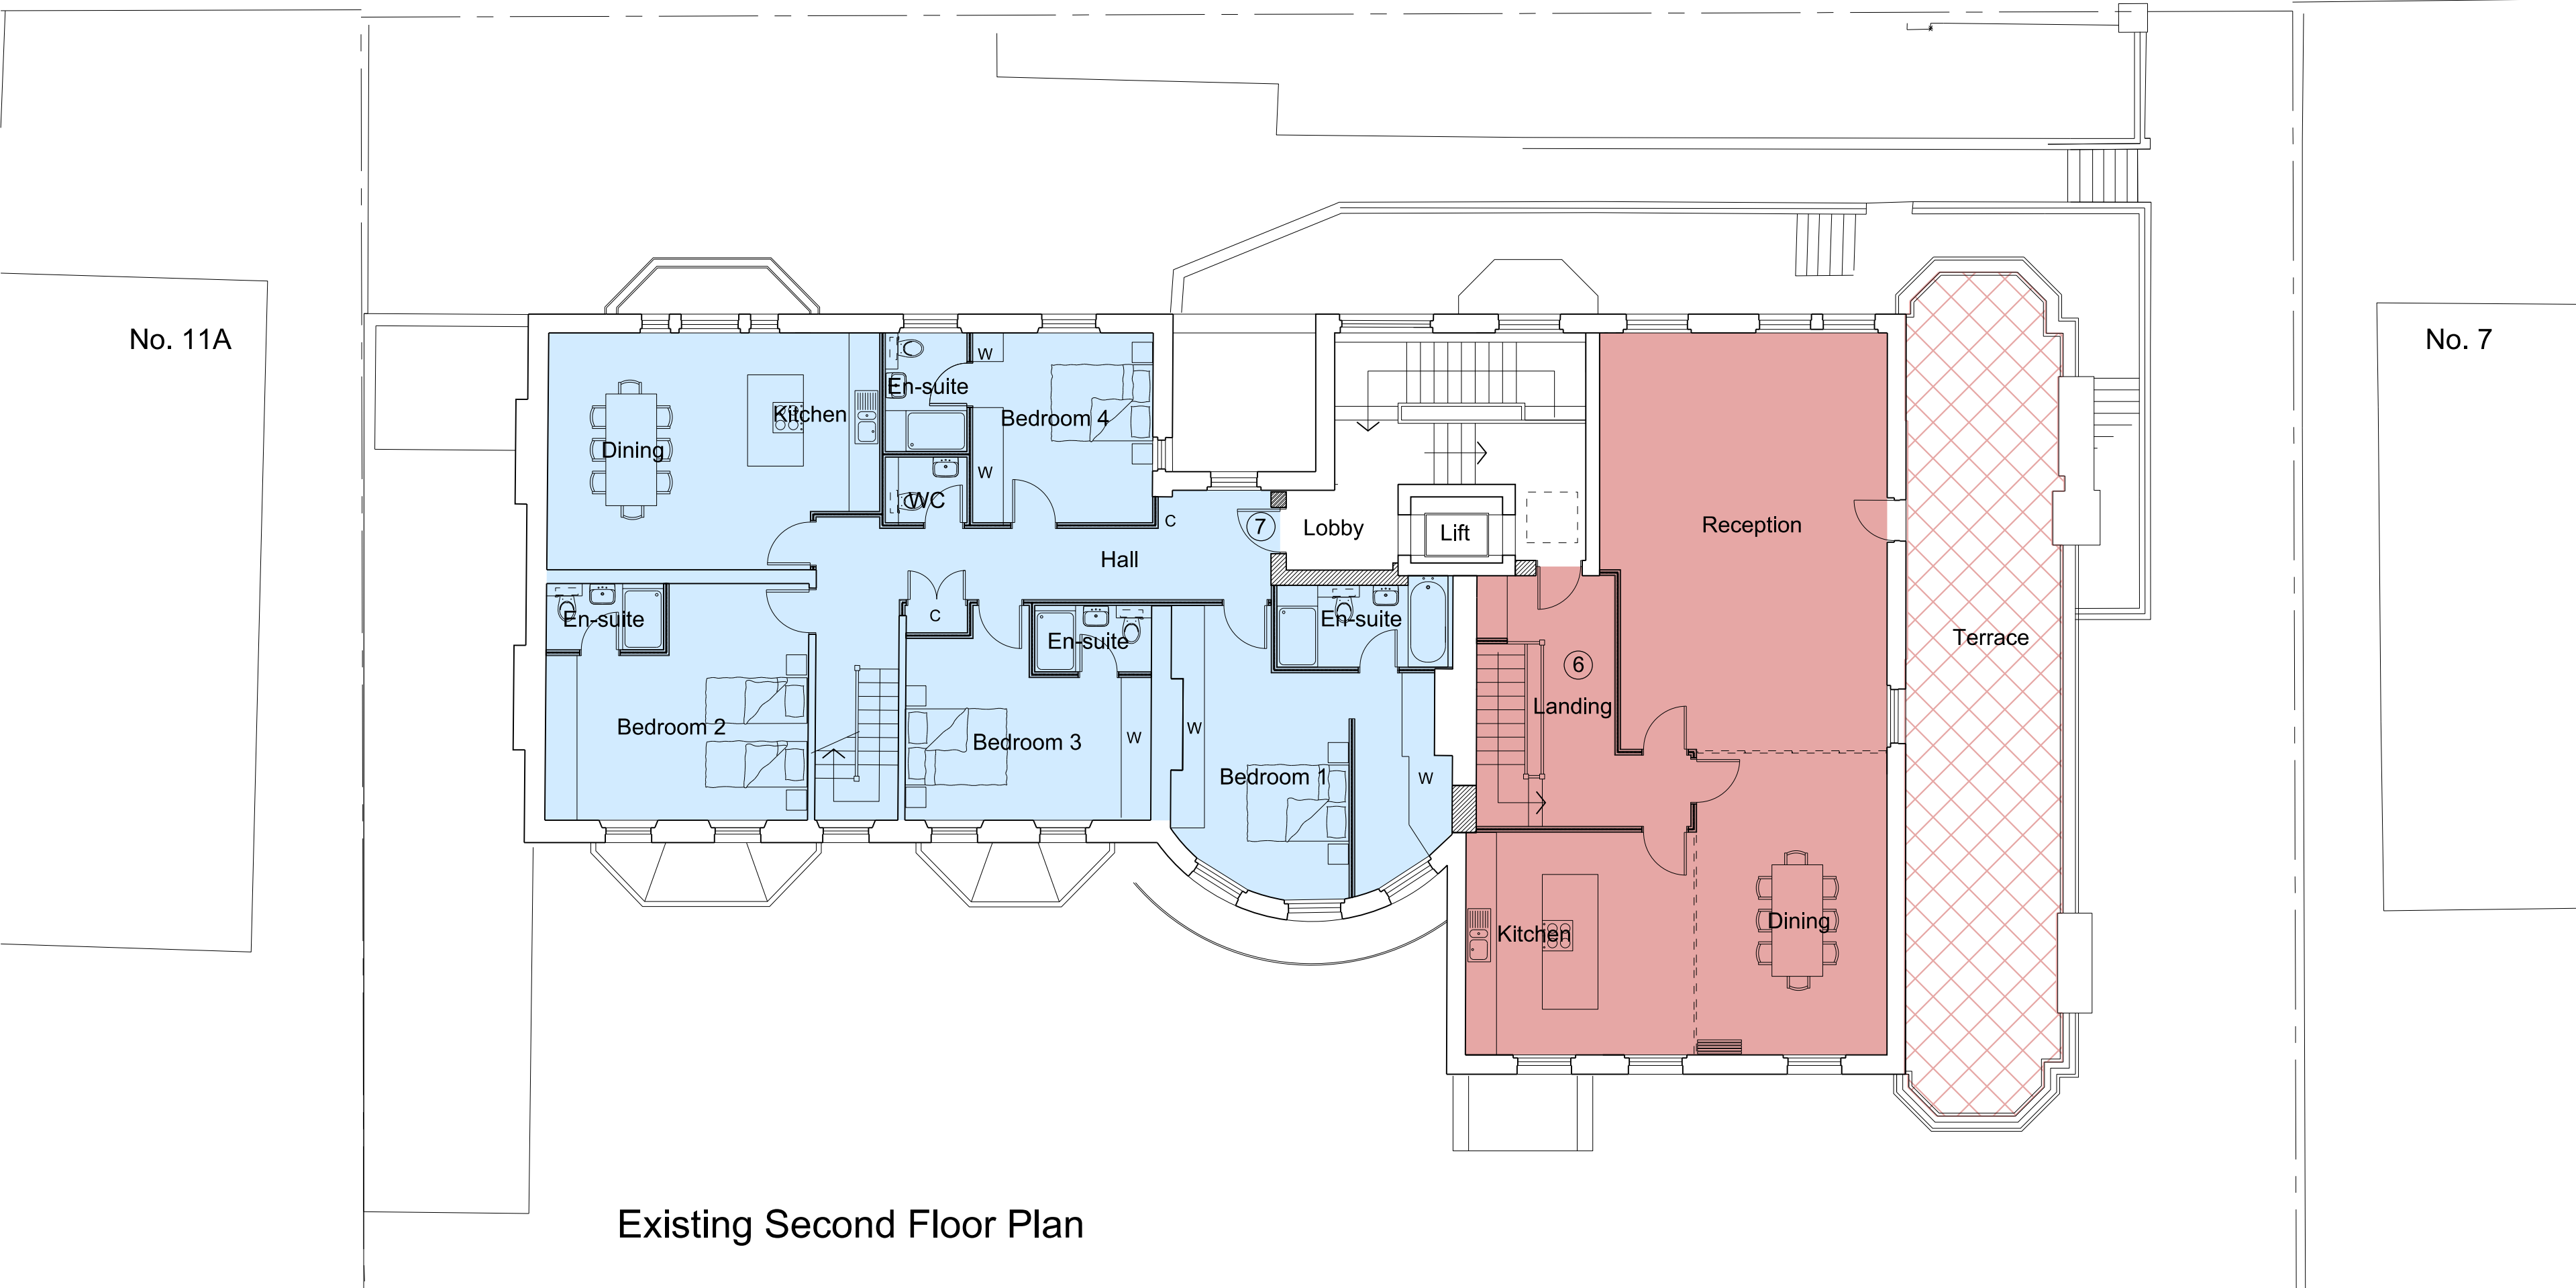

Existing Second Floor Plan

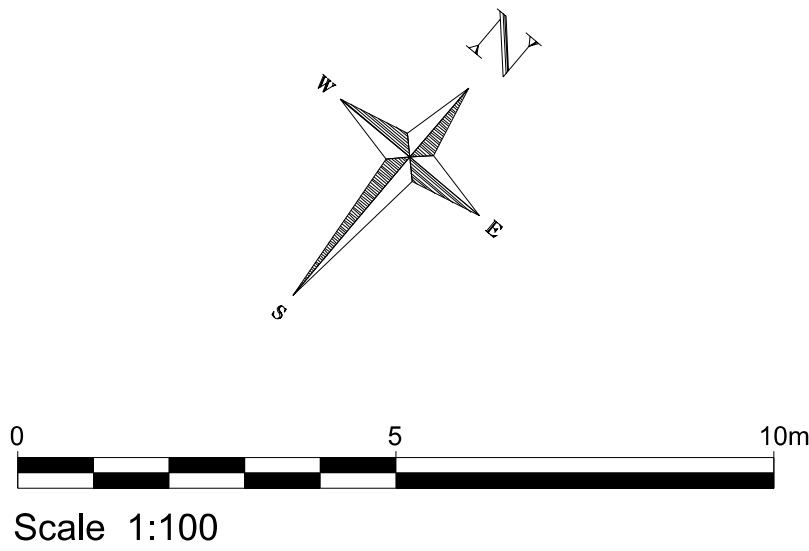

Project:
Proposed Internal Refurbishment
of 9 Arkwright Road,
London NW3

Title: Existing Second &
Third Floor Plans

Scale: 1:100 @ A1

Date: November 2014

Oakley Hough.

The Barn, Stebbing Farm
Fishers Green, Stevenage,
Hertfordshire SG1 2JB

Tel: 01438 745288
Mobile: 07710 549 270
e-mail: john@oakleyhough.co.uk

Drawing Number. 893/09