
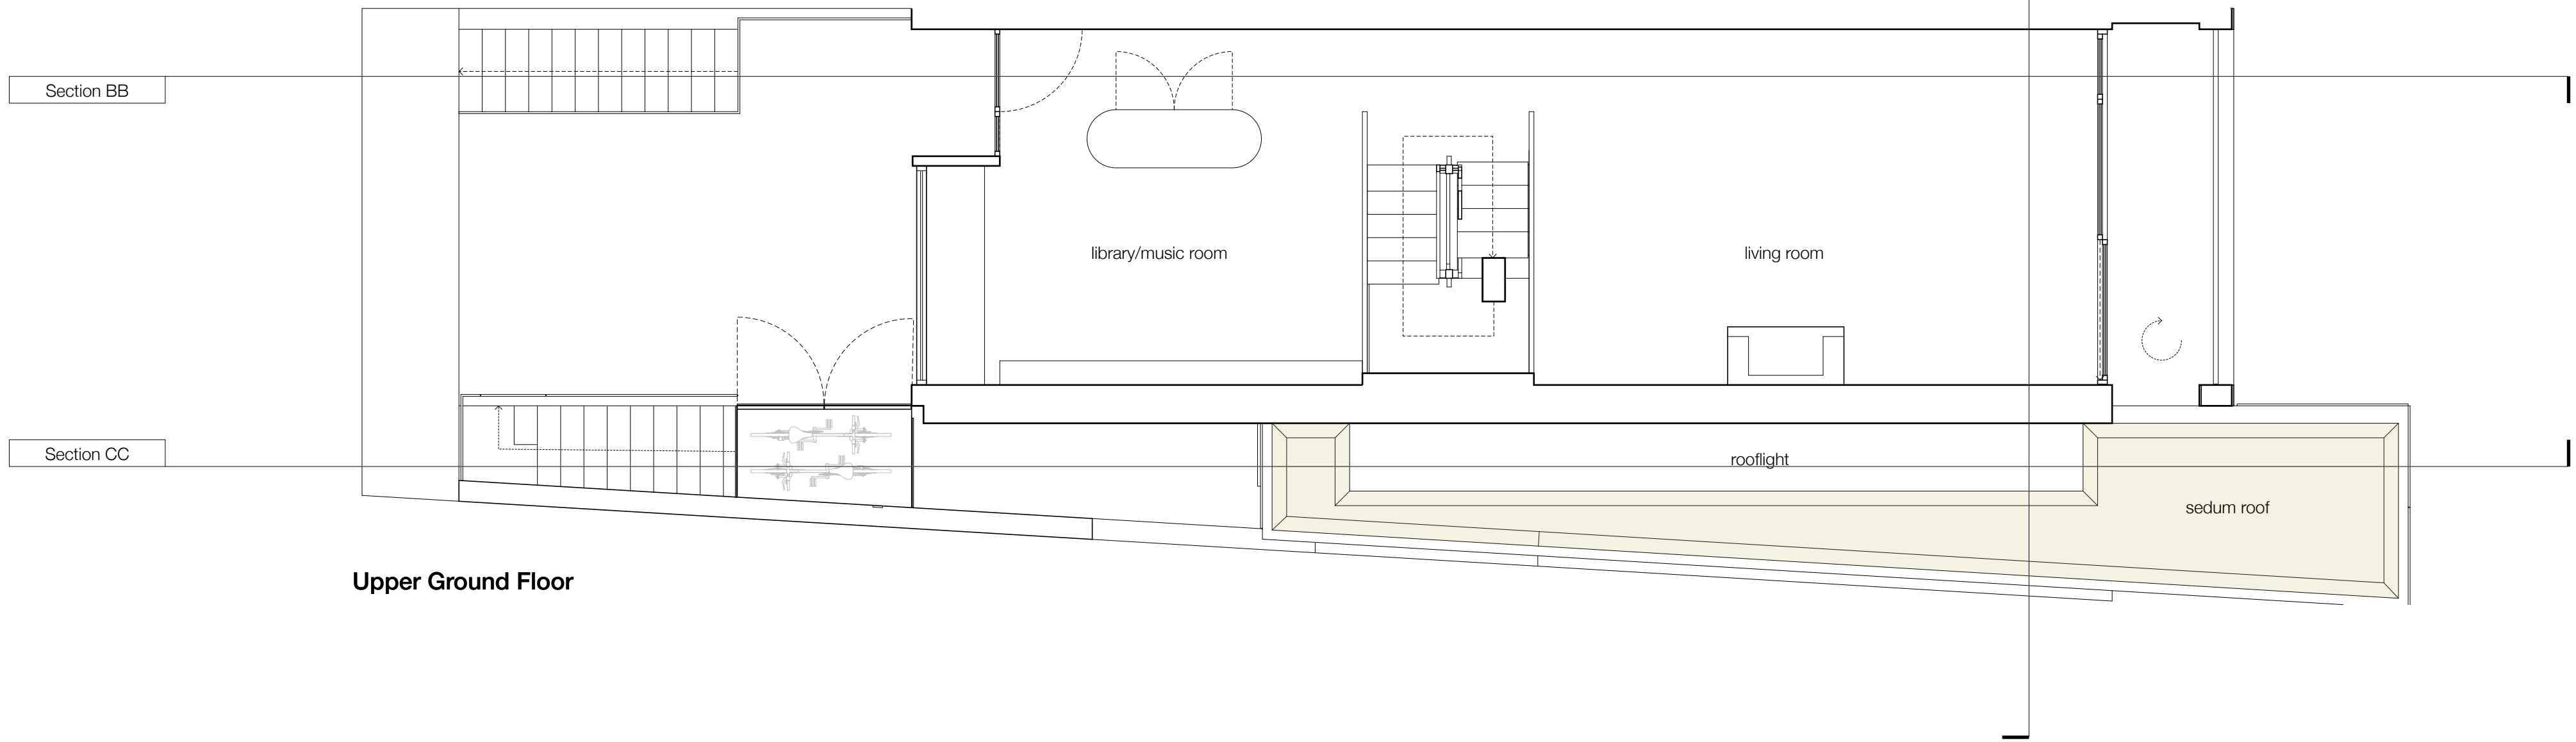


NOTES

© The drawing copyright Barnaby Gunning 2013  
Do not scale from this drawing.  
Dimensions to be verified on site prior to construction.  
Unless otherwise indicated, all dimensions are in millimetres.

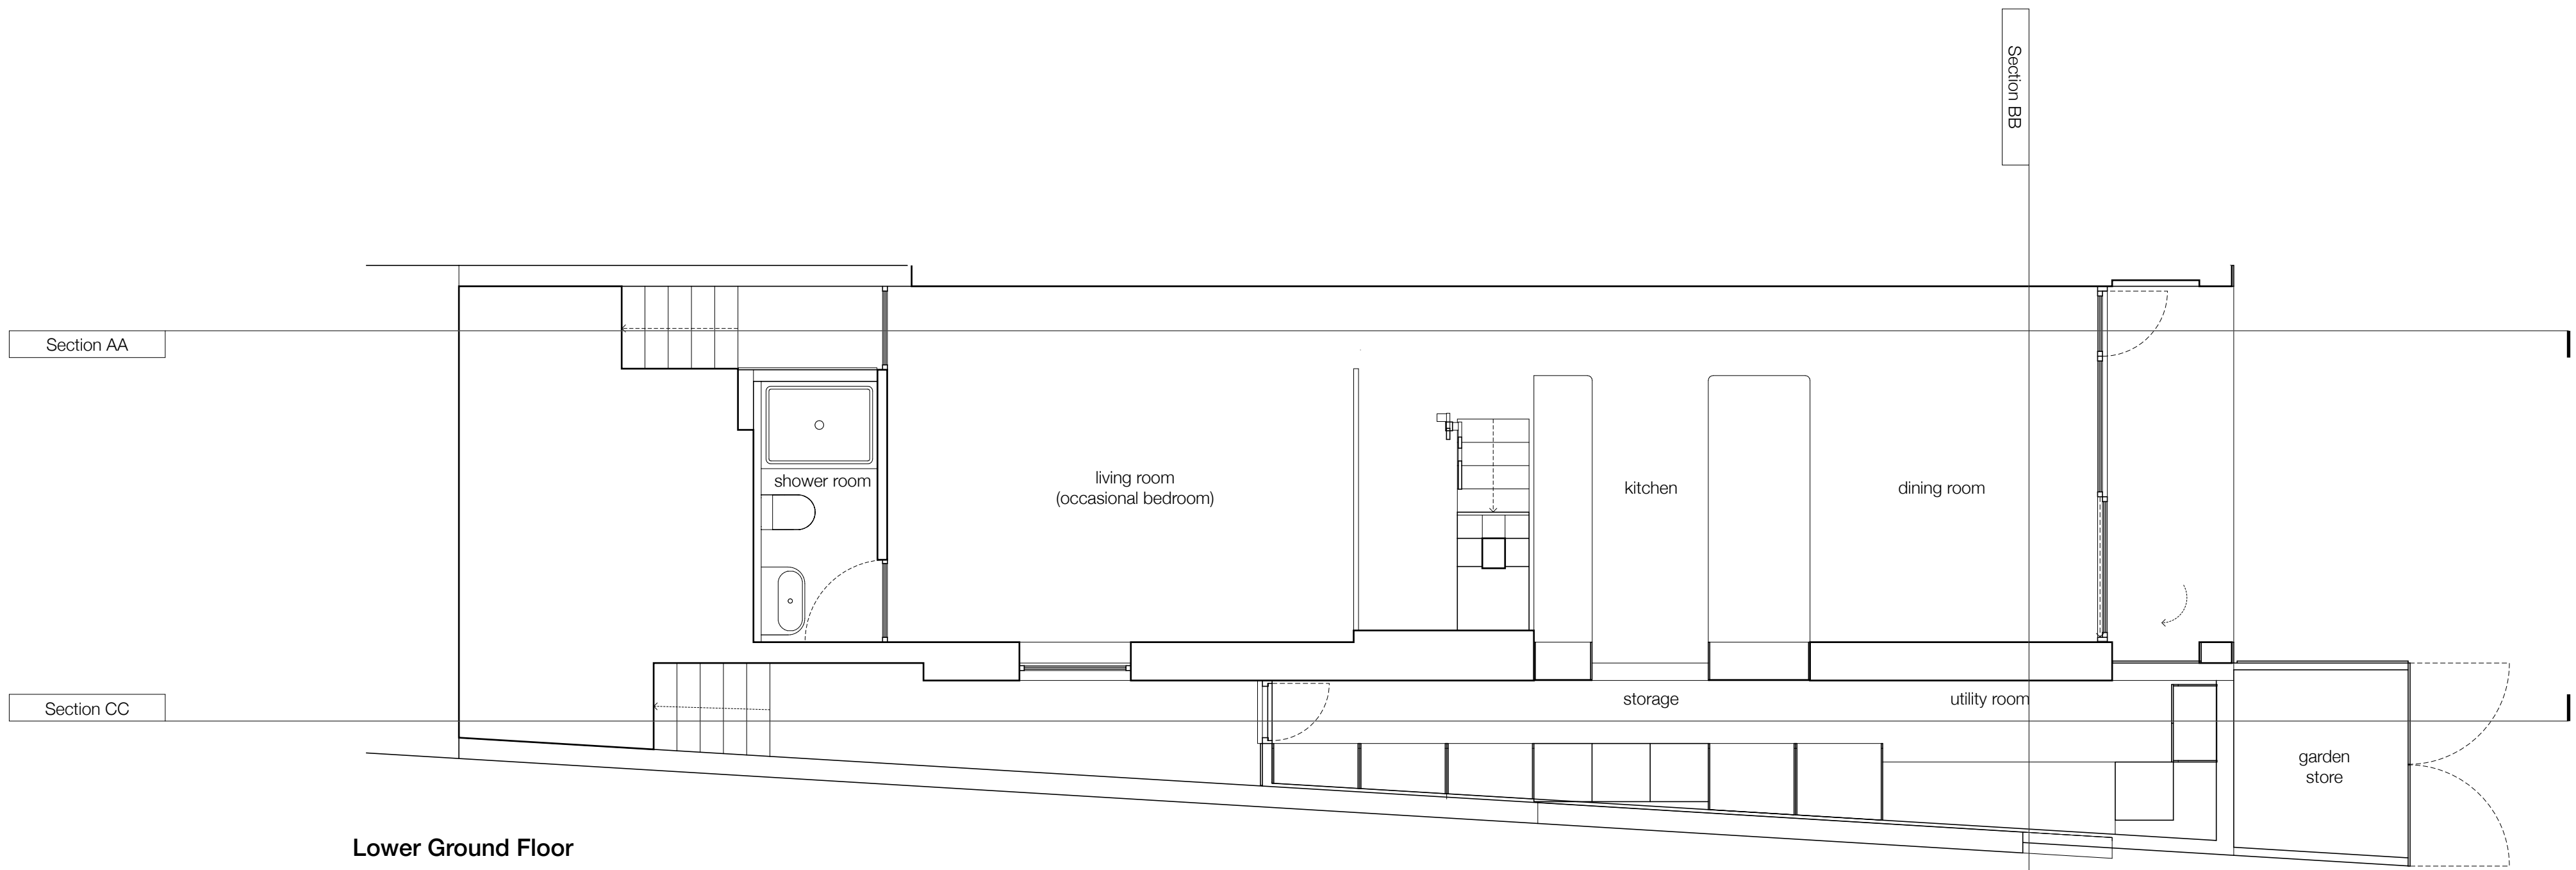

B	Issued for planning	29/10/2014
A	Initial issue	03/09/2014


63 Loudoun Rd, London NW8 0DQ, UK  
+44 20 73 72 24 24  
barnabygunning.com




drawing no: 280\_G\_110 revision: B  
date: 29 October 2014  
site address: 90 South Hill Park  
London  
NW3 2SN  
title: Lower and Upper Ground  
Floor Plans: Proposed  
scale: 1:50@A1  
purpose: PLANNING

NOTES


© The drawing copyright Barnaby Gunning 2013  
Do not scale from this drawing.  
Dimensions to be verified on site prior to construction.  
Unless otherwise indicated, all dimensions are in millimetres.

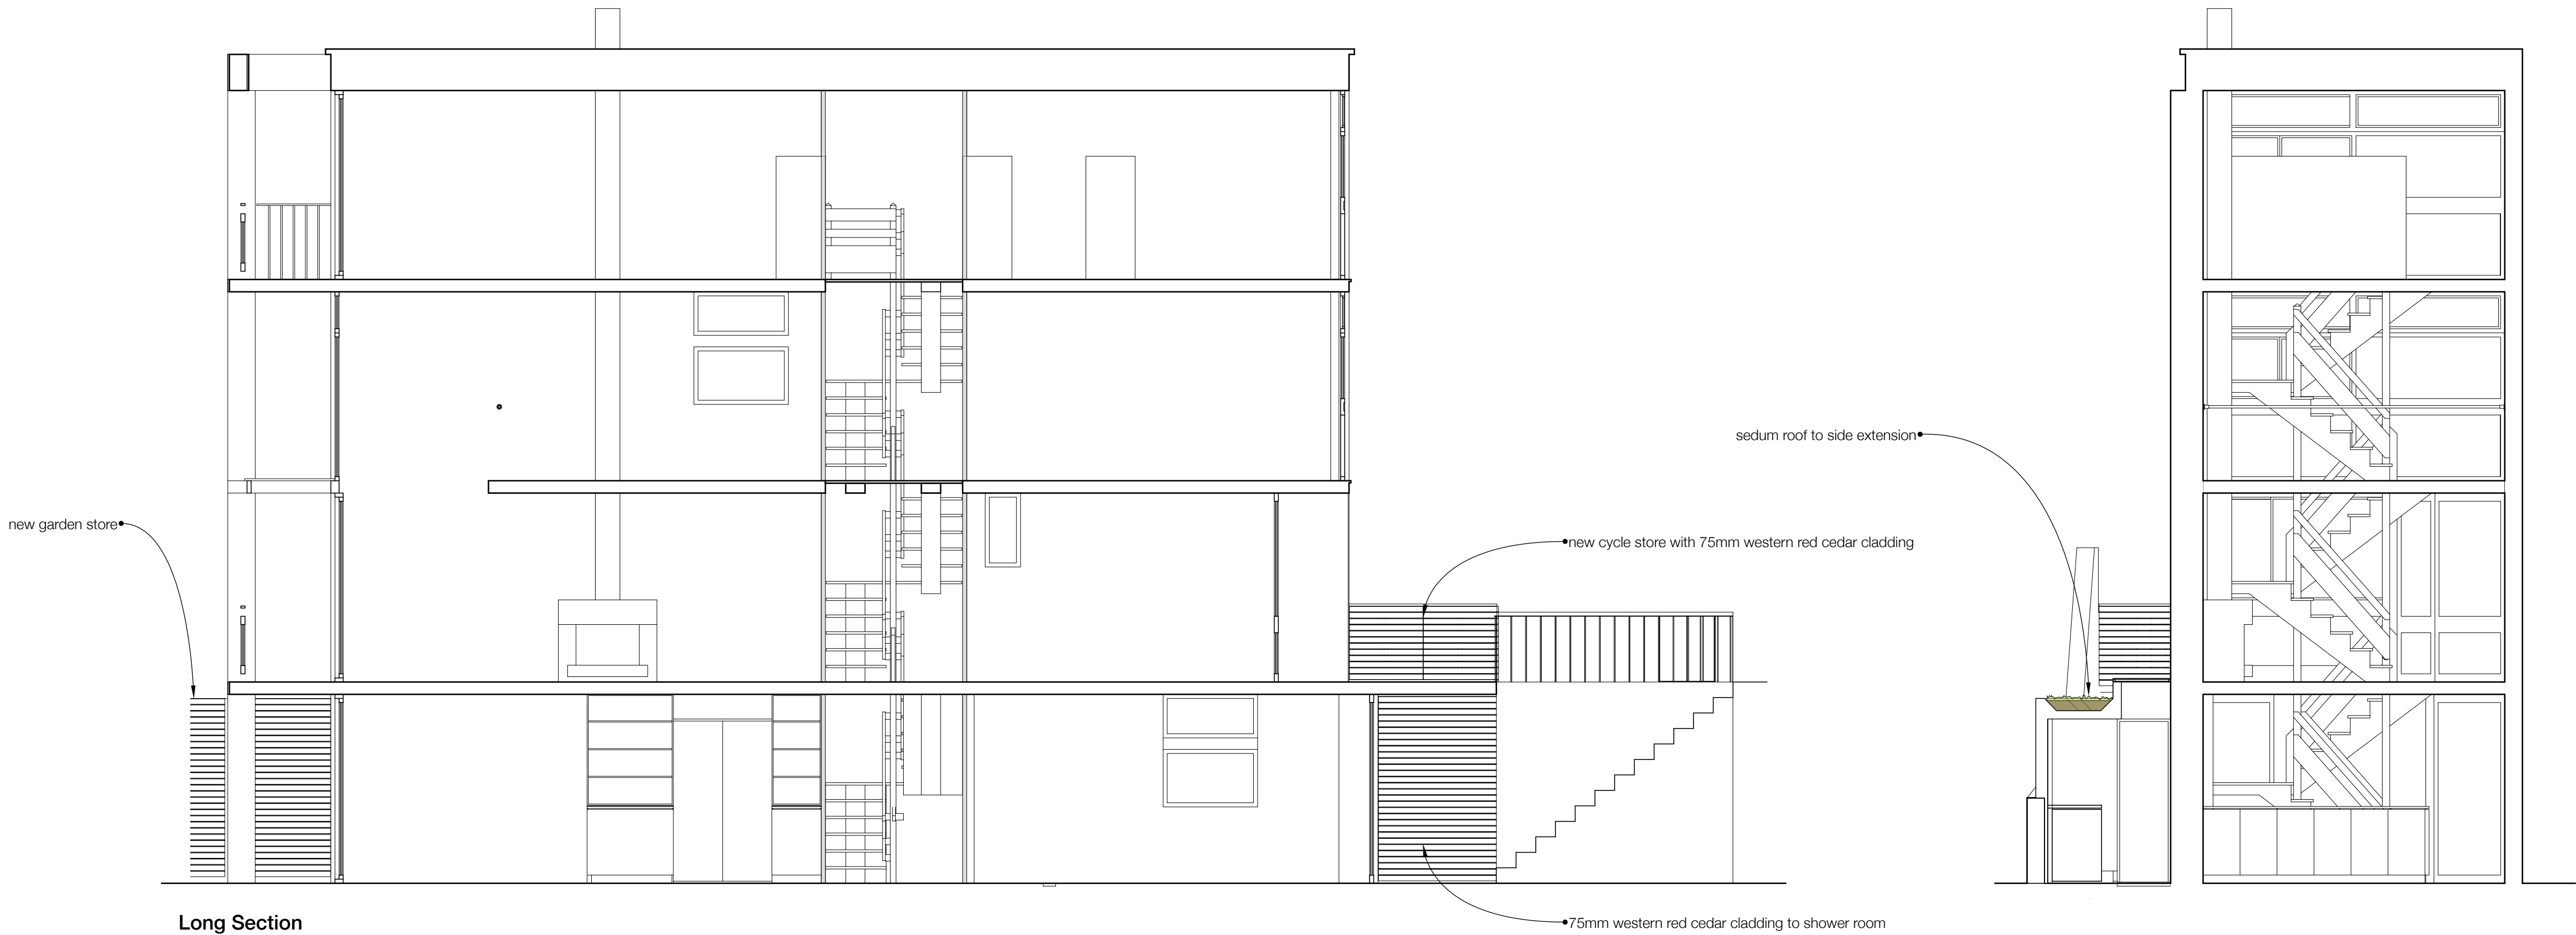

Front Elevation

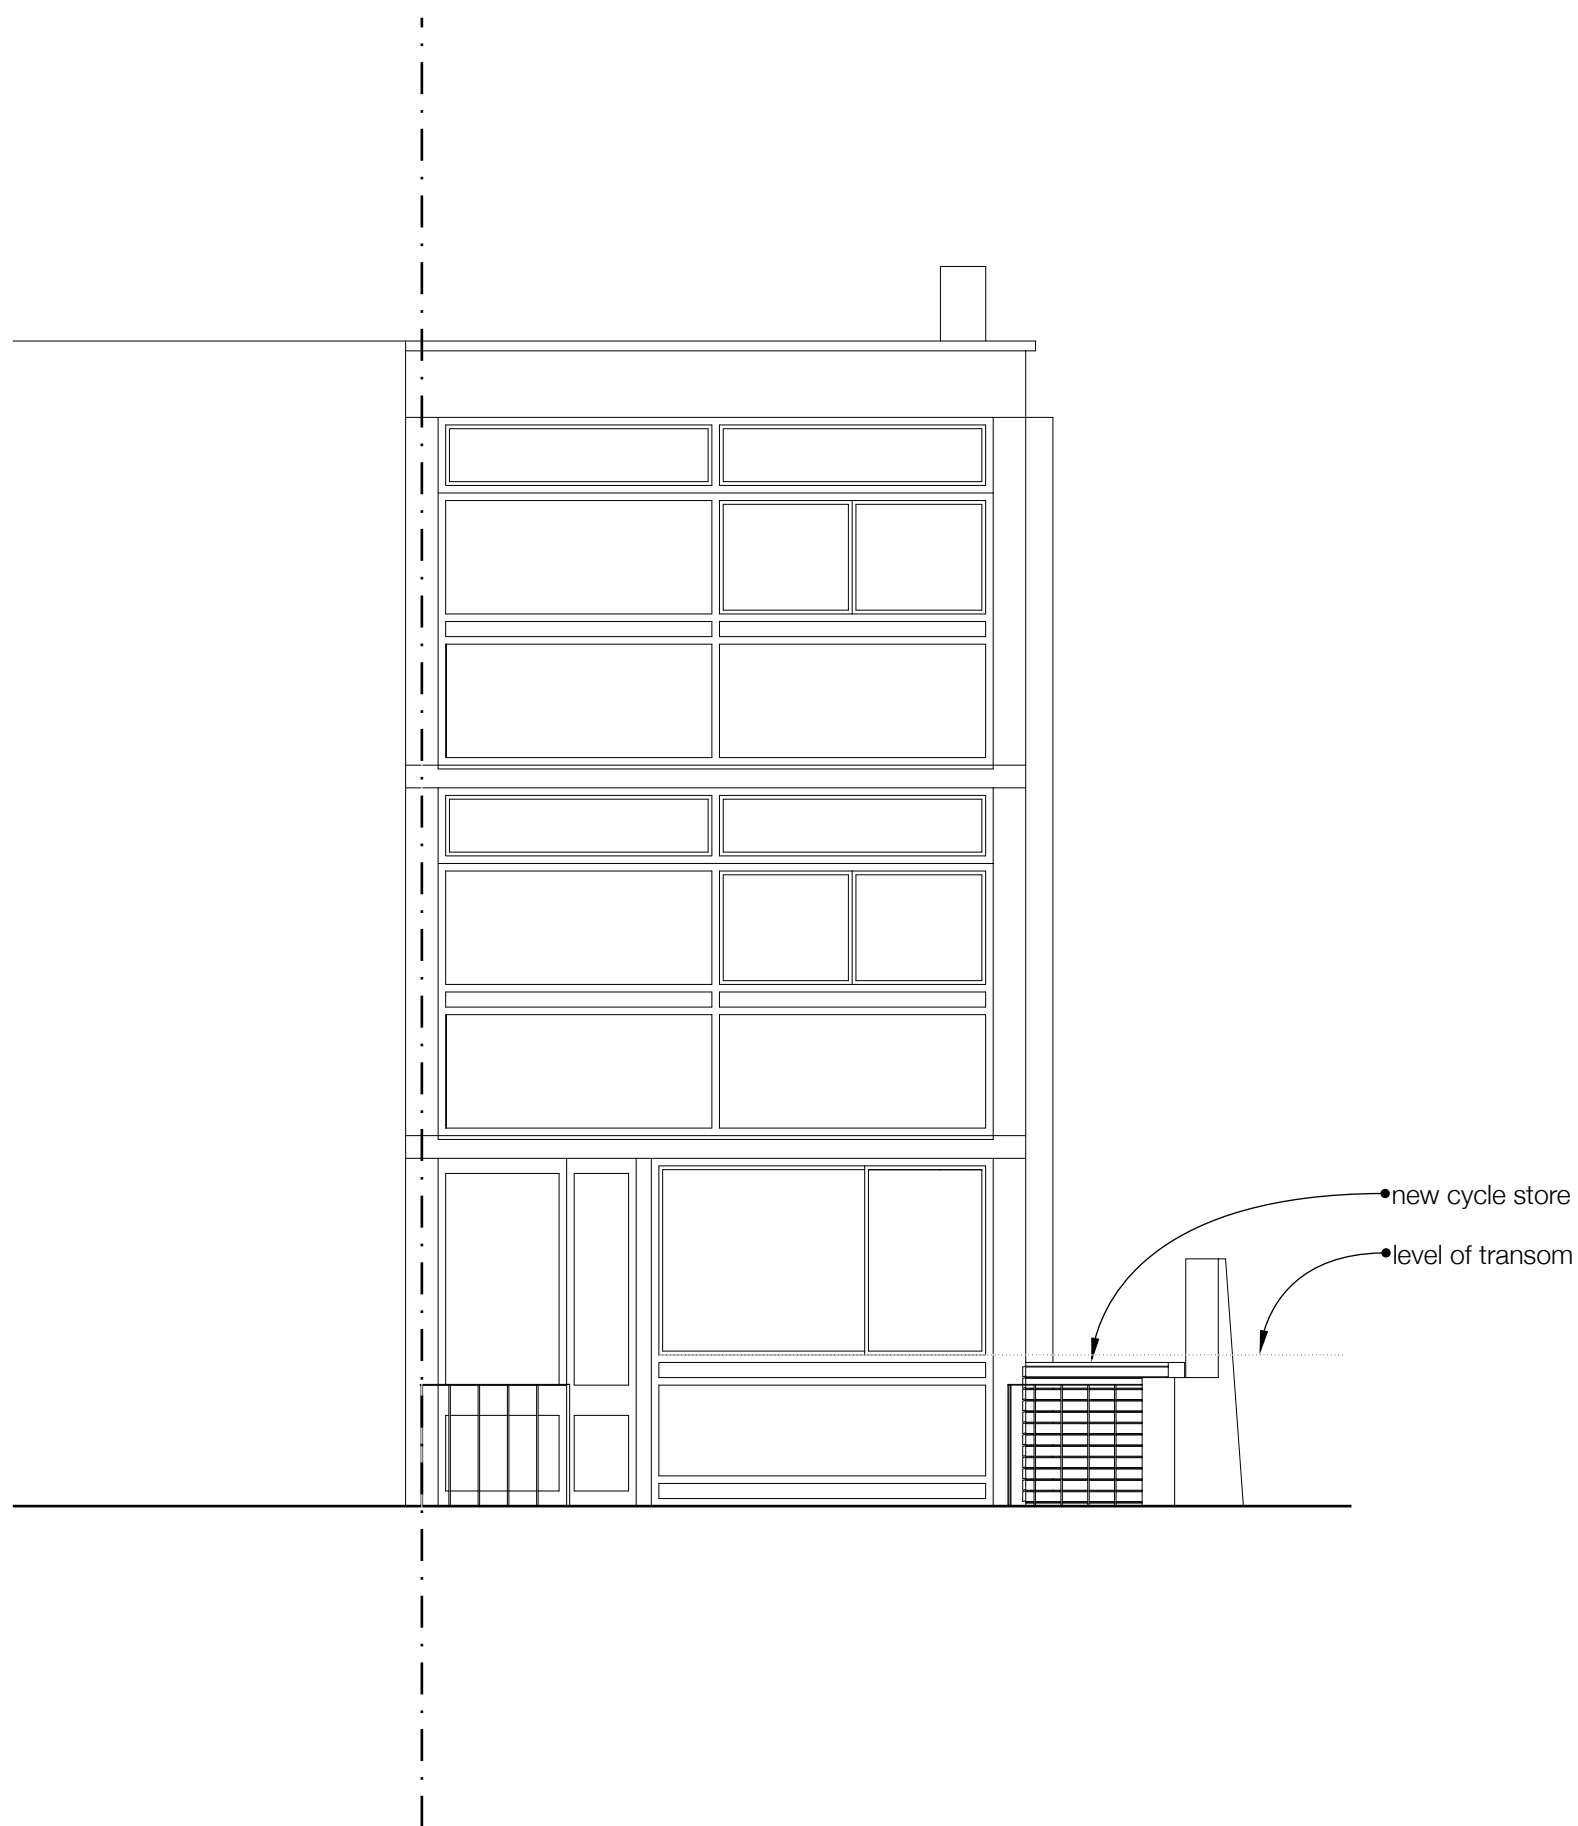

new garden store with 75 western red cedar cladding

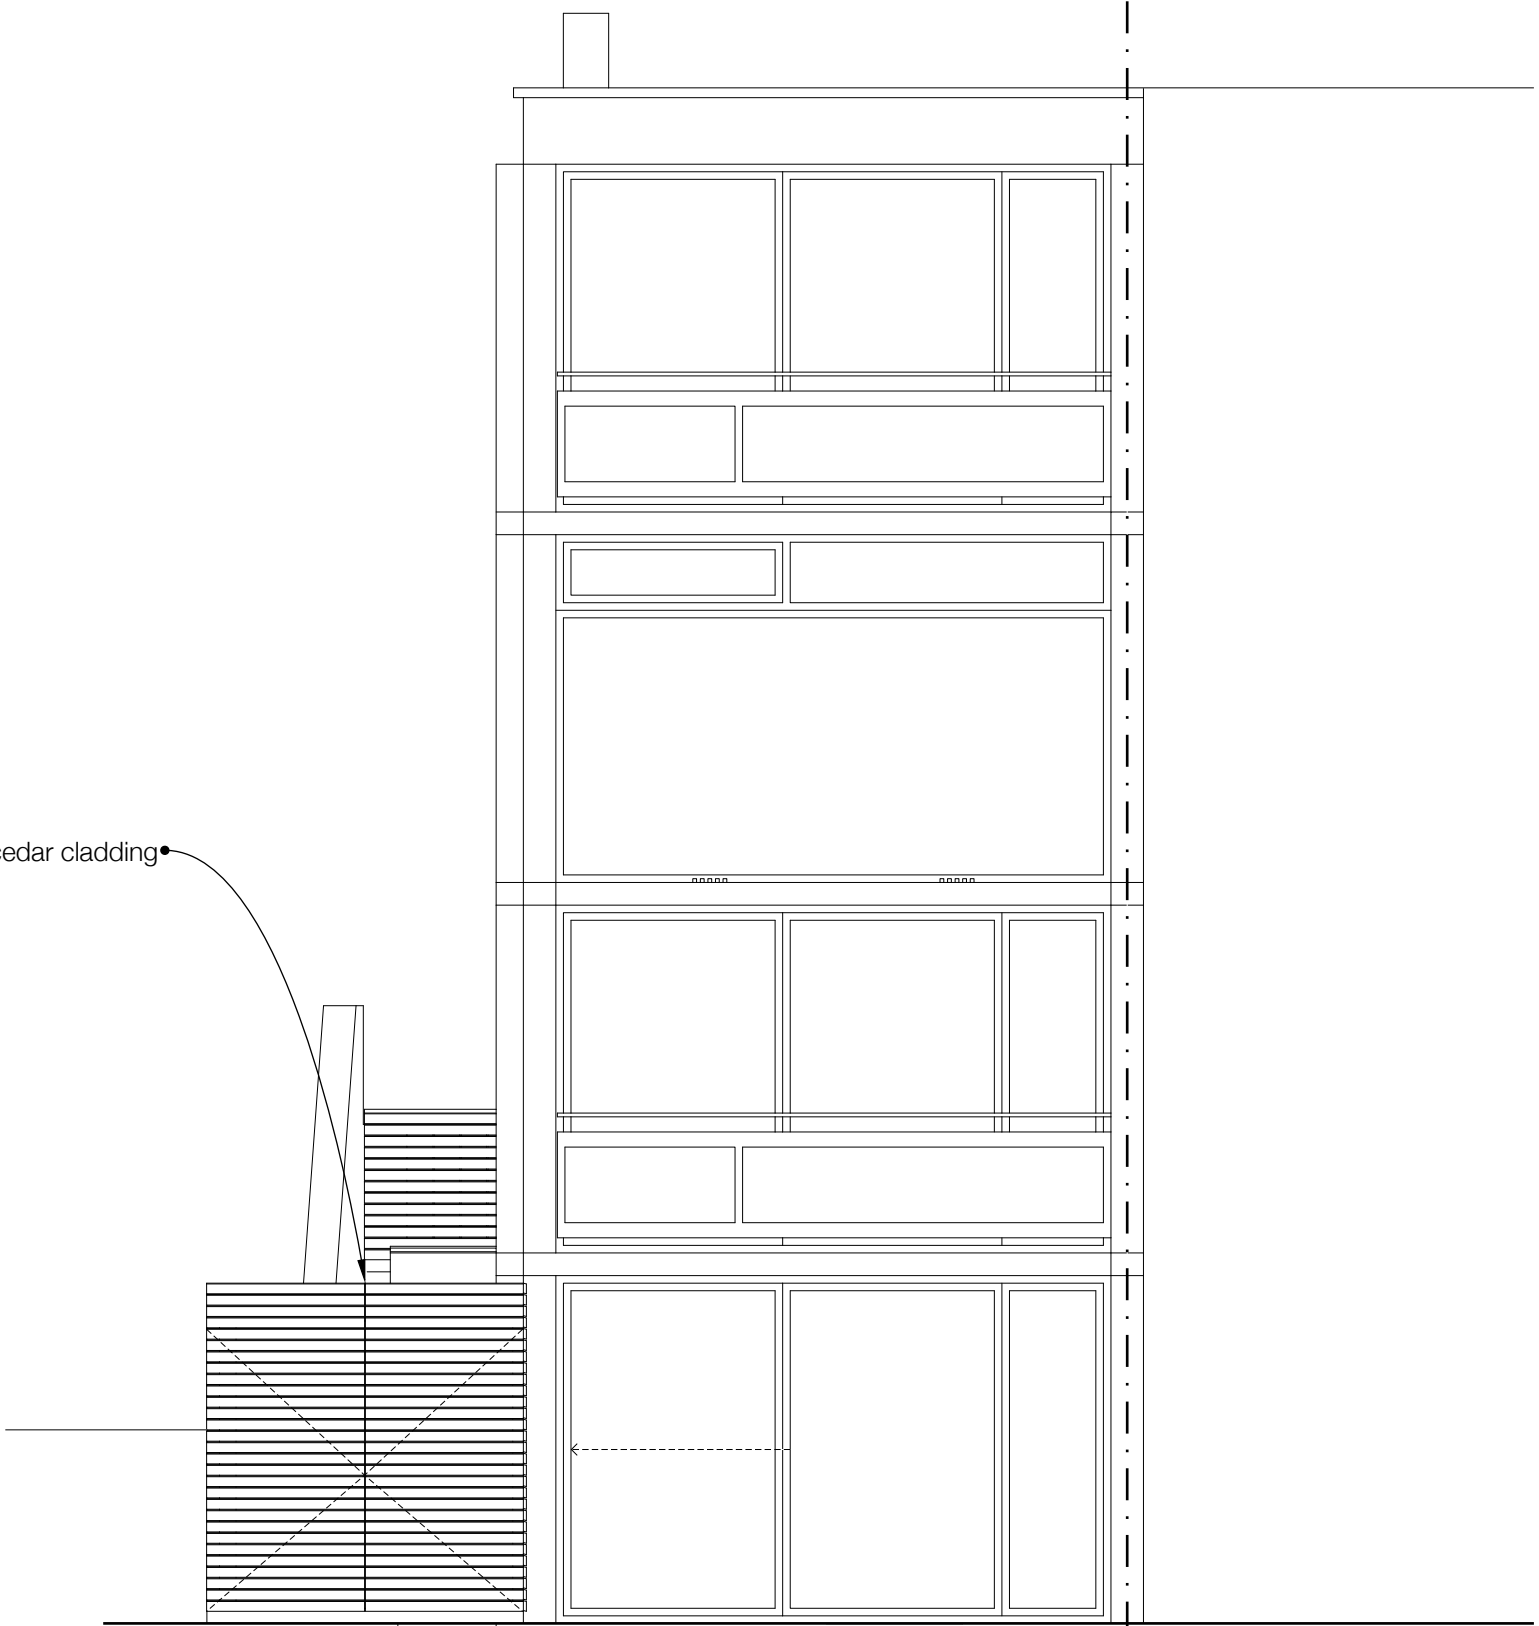


Rear Elevation

B Issued for planning 29/10/2014  
A Initial issue 03/09/2014

Architecture

63 Loudoun Rd, London NW8 0DQ, UK  
+44 20 73 72 24 24  
barnabygunning.com

 


Barnaby Gunning

drawing no: 280\_G\_111 revision: B  
date: 29 October 2014  
site address: 90 South Hill Park  
London  
NW3 2SN  
title: Sections and Elevations:  
Proposed  
scale: 1:50@A1  
purpose: PLANNING

NOTES

© The drawing copyright Barnaby Gunning 2013  
Do not scale from this drawing.  
Dimensions to be verified on site prior to construction.  
Unless otherwise indicated, all dimensions are in millimetres.

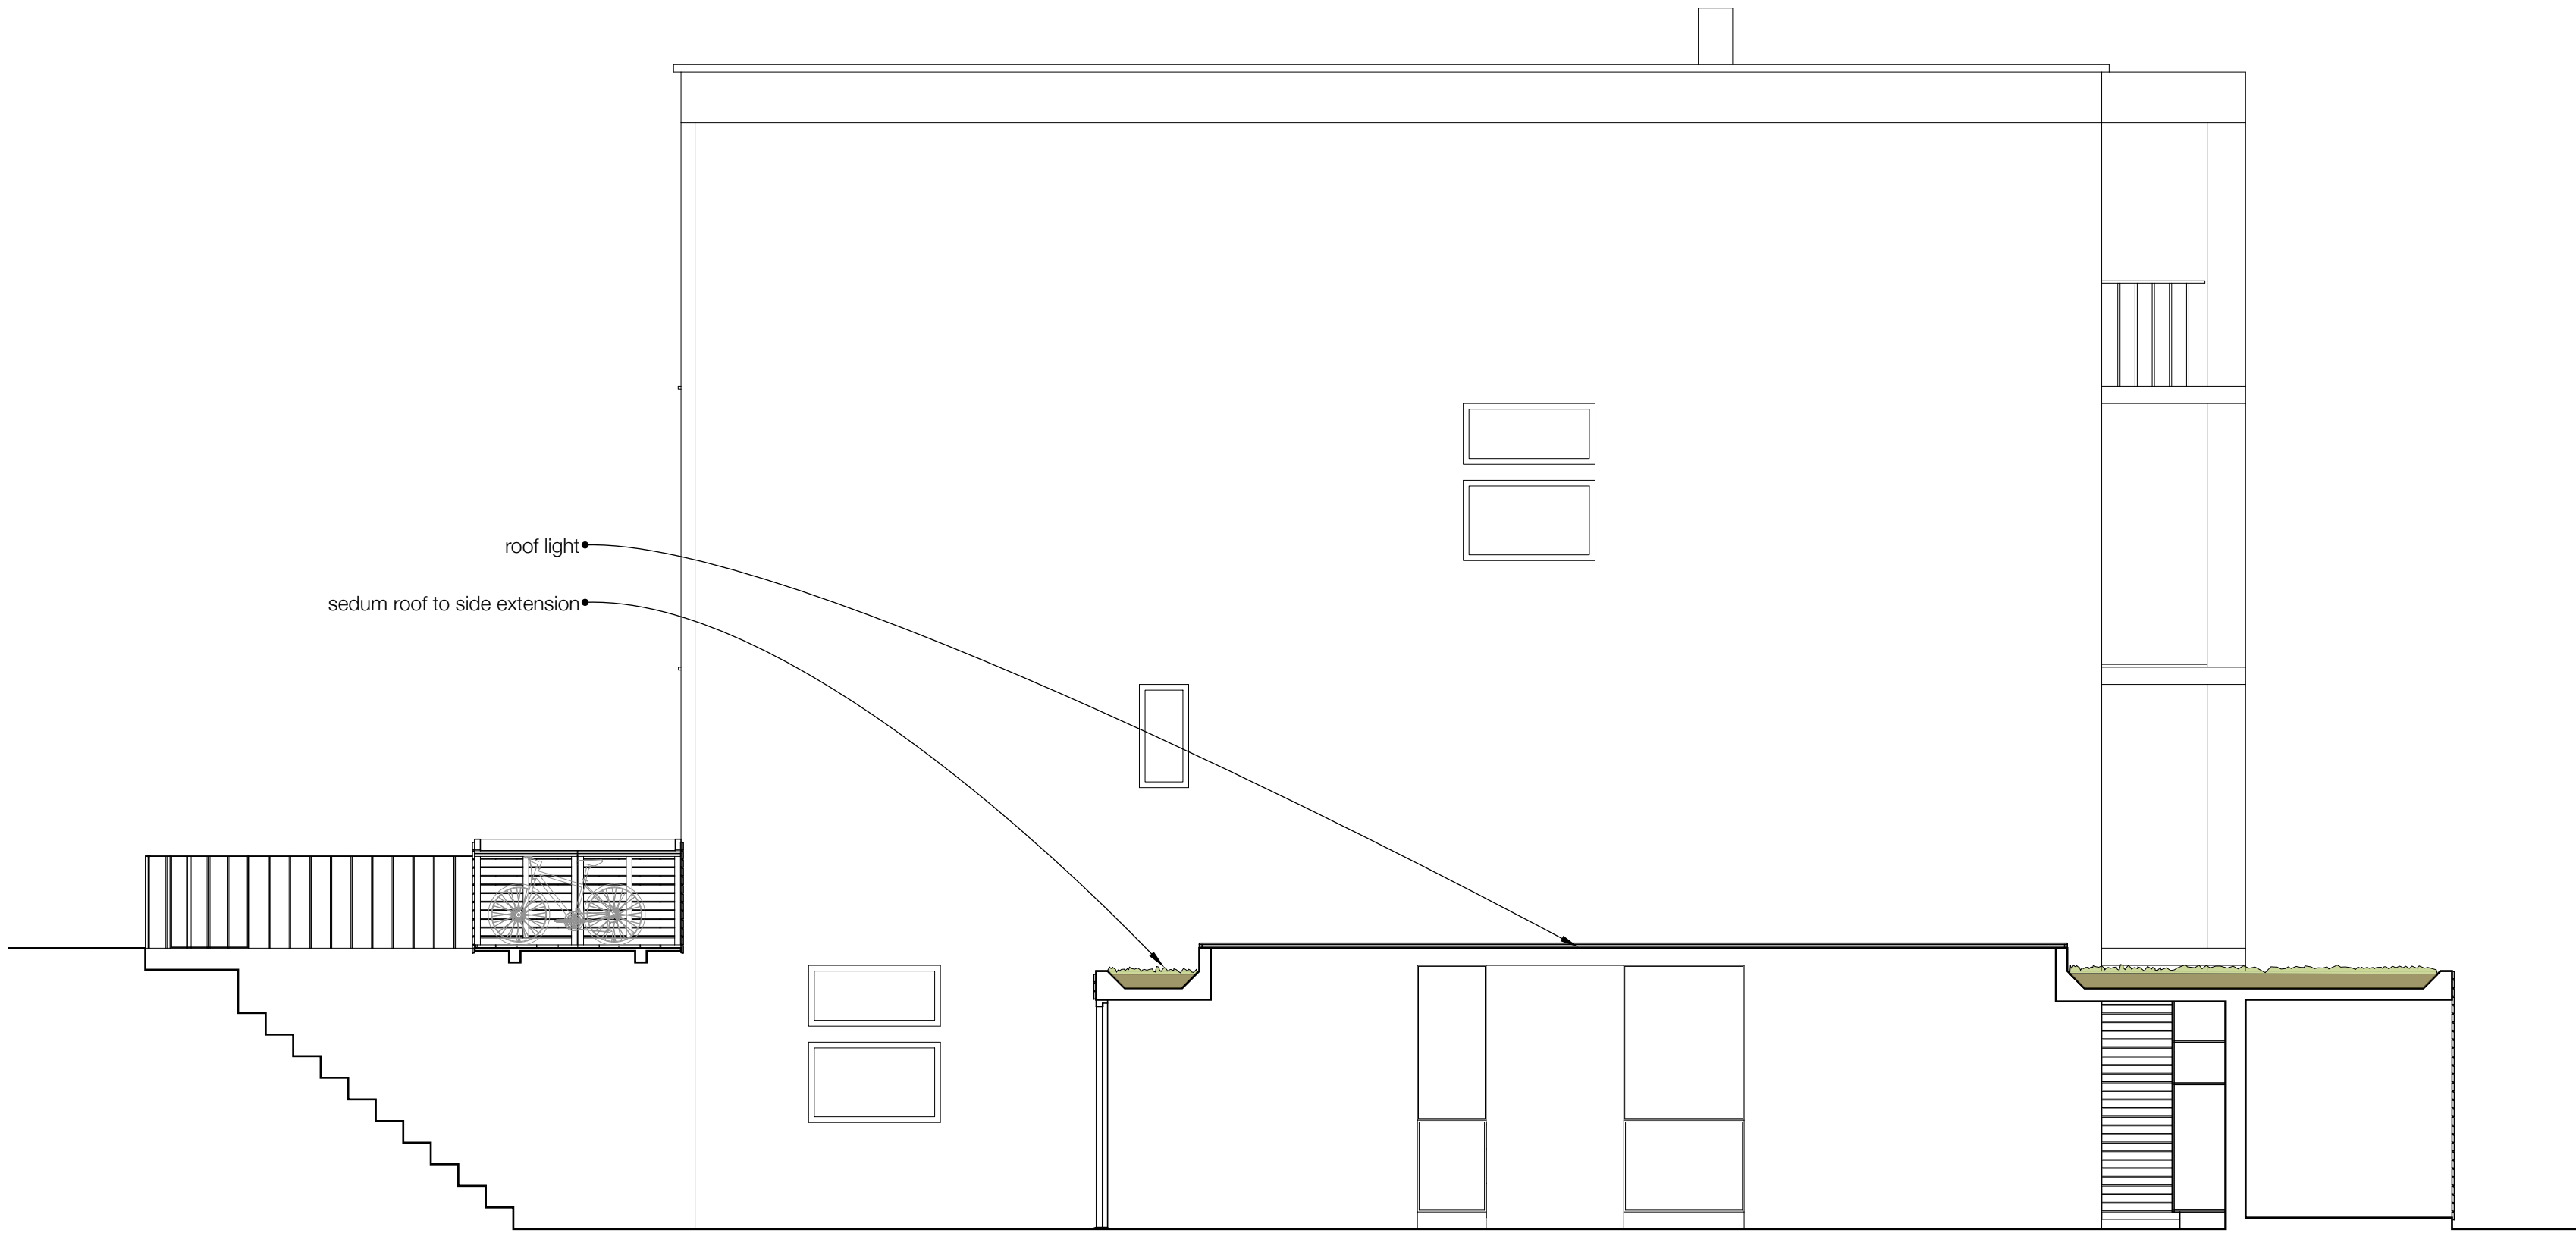

B	Issued for planning	29/10/2014
A	Initial issue	03/09/2014

63 Loudoun Rd, London NW8 0DQ, UK  
+44 20 73 72 24 24  
barnabygunning.com



drawing no:	280_G_112	revision:	B
date:	29 October 2014		
site address:	90 South Hill Park London NW3 2SN		
title:	Section: Proposed		
scale:	1:50@A1		
purpose:	PLANNING		