


REVISIONS

Rev: A. Canopy removed. Date: 17/11/14 LV

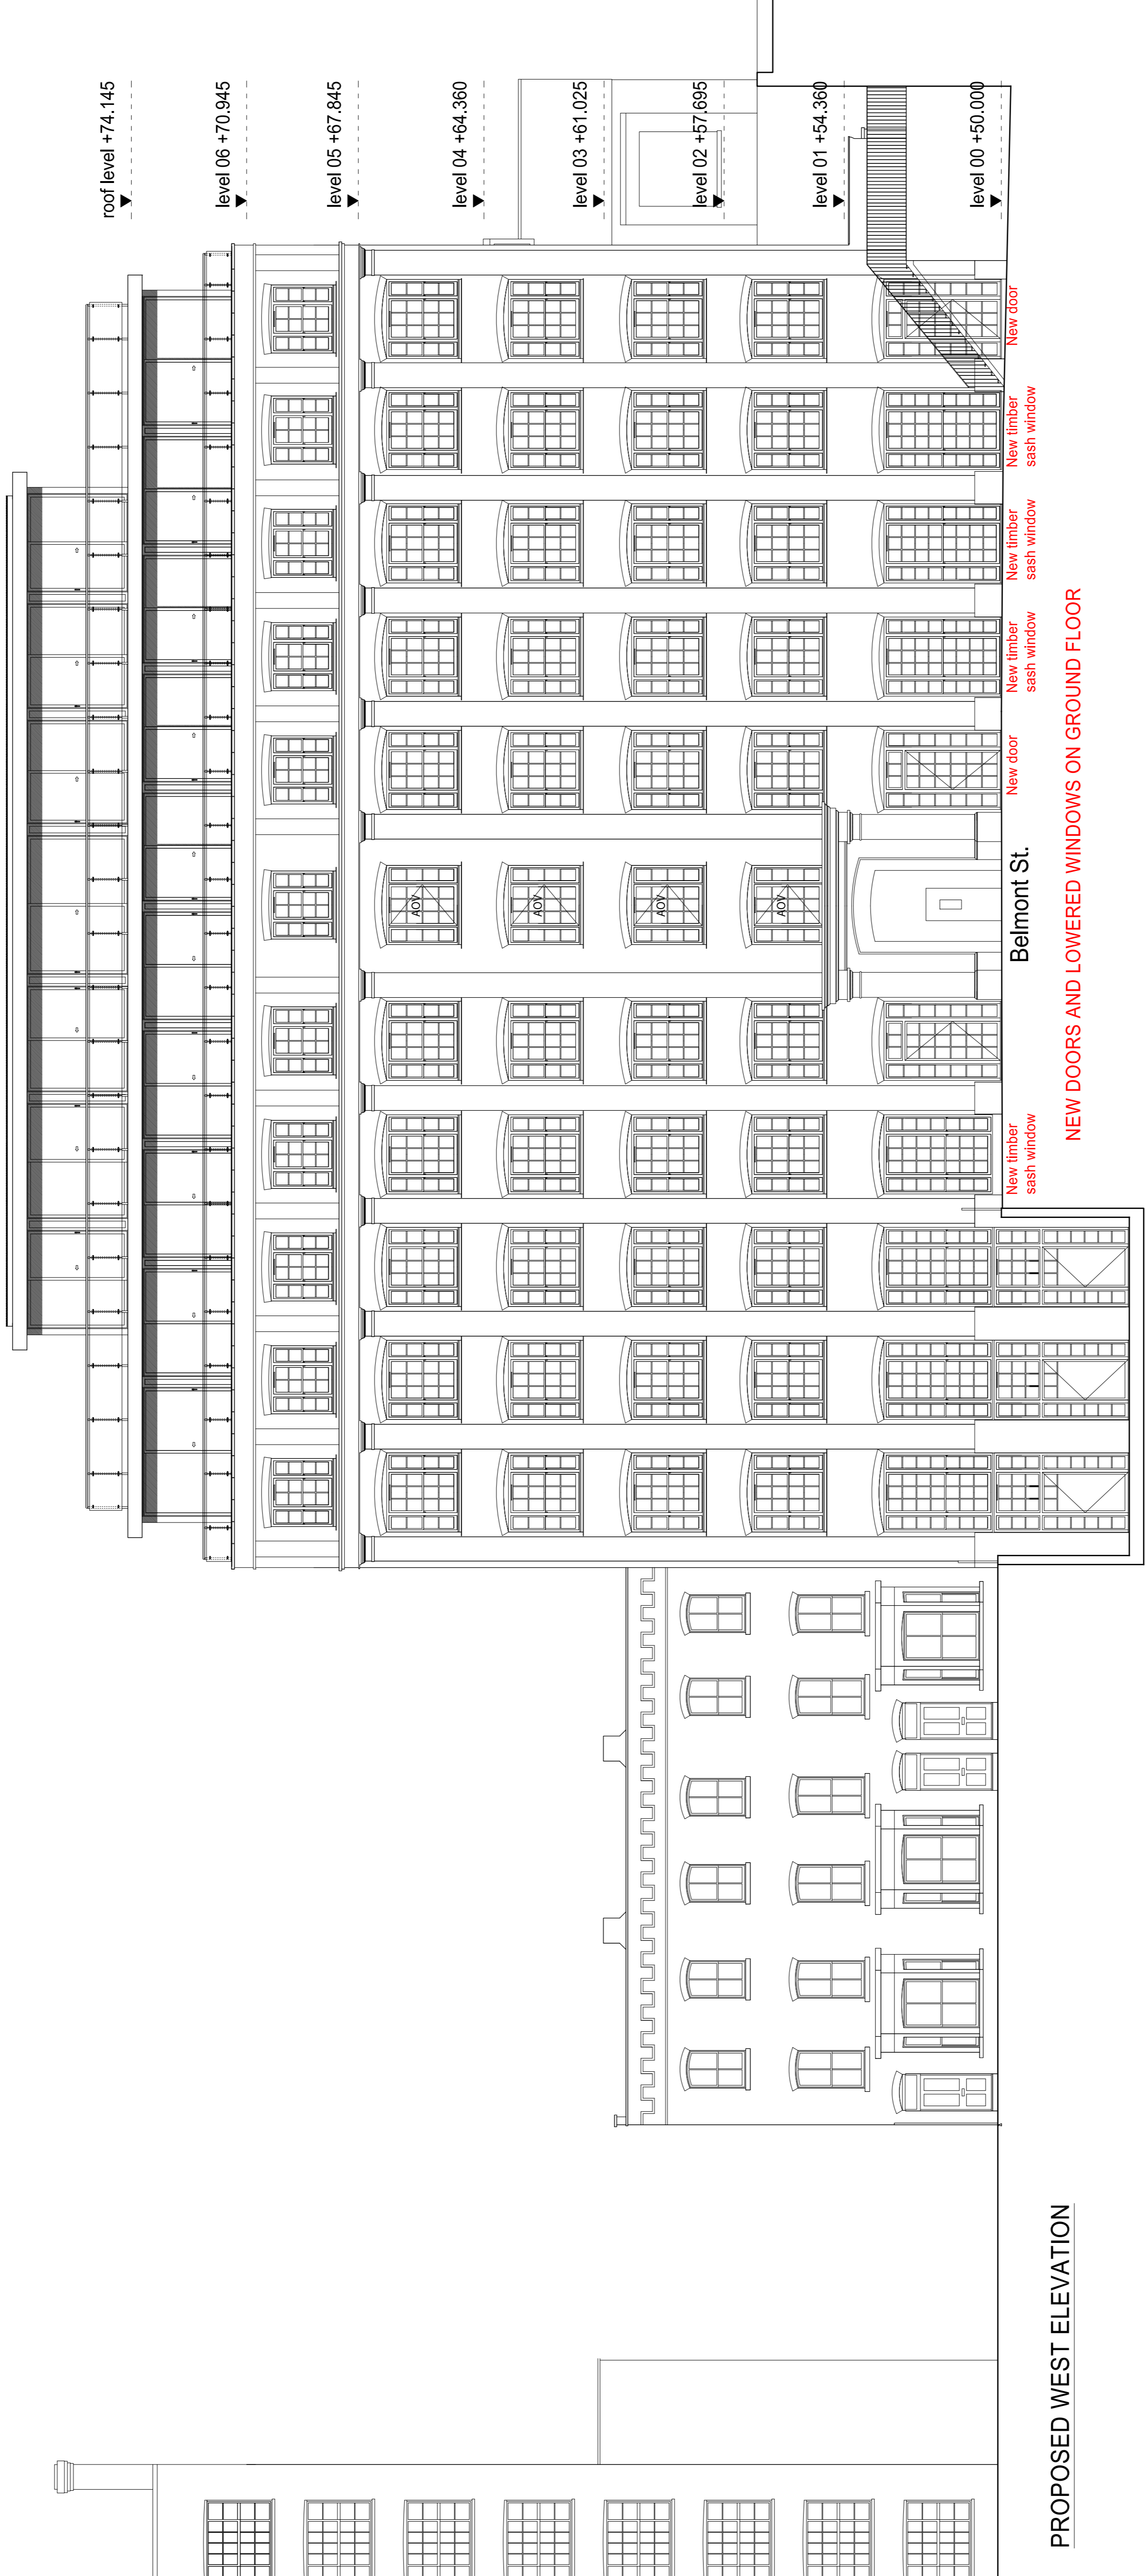


PROPOSED WEST ELEVATION

PLANNING APPLICATION

ALL DIMENSIONS TO BE CHECKED ON SITE
WORK TO PROVIDED DIMENSIONS ONLY
REPAIRS TO EXISTING STRUCTURE
AT ONCE BEFORE PROCEEDING

Contemporary Design Solutions

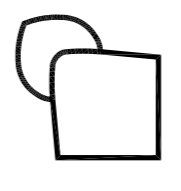

46 Great Marlborough Street
London
W1F 7JW
Telephone: 020 7464 4000 Fax: 020 7464 4044

Client
RISSETALL LTD

Project Title
New doors and Juliette Balconies
10A Belmont Street,
LONDON NW1

Drawing Title
Proposed West / Front Elevation

Scale: 1:100@A1, 1:200@A3 Date: August 2014
Drawing No. LV Checked
Drawing No. 140810-A(GA)400
Rev: A

CAD file date: 17 Nov 2014 - 08:17pm