

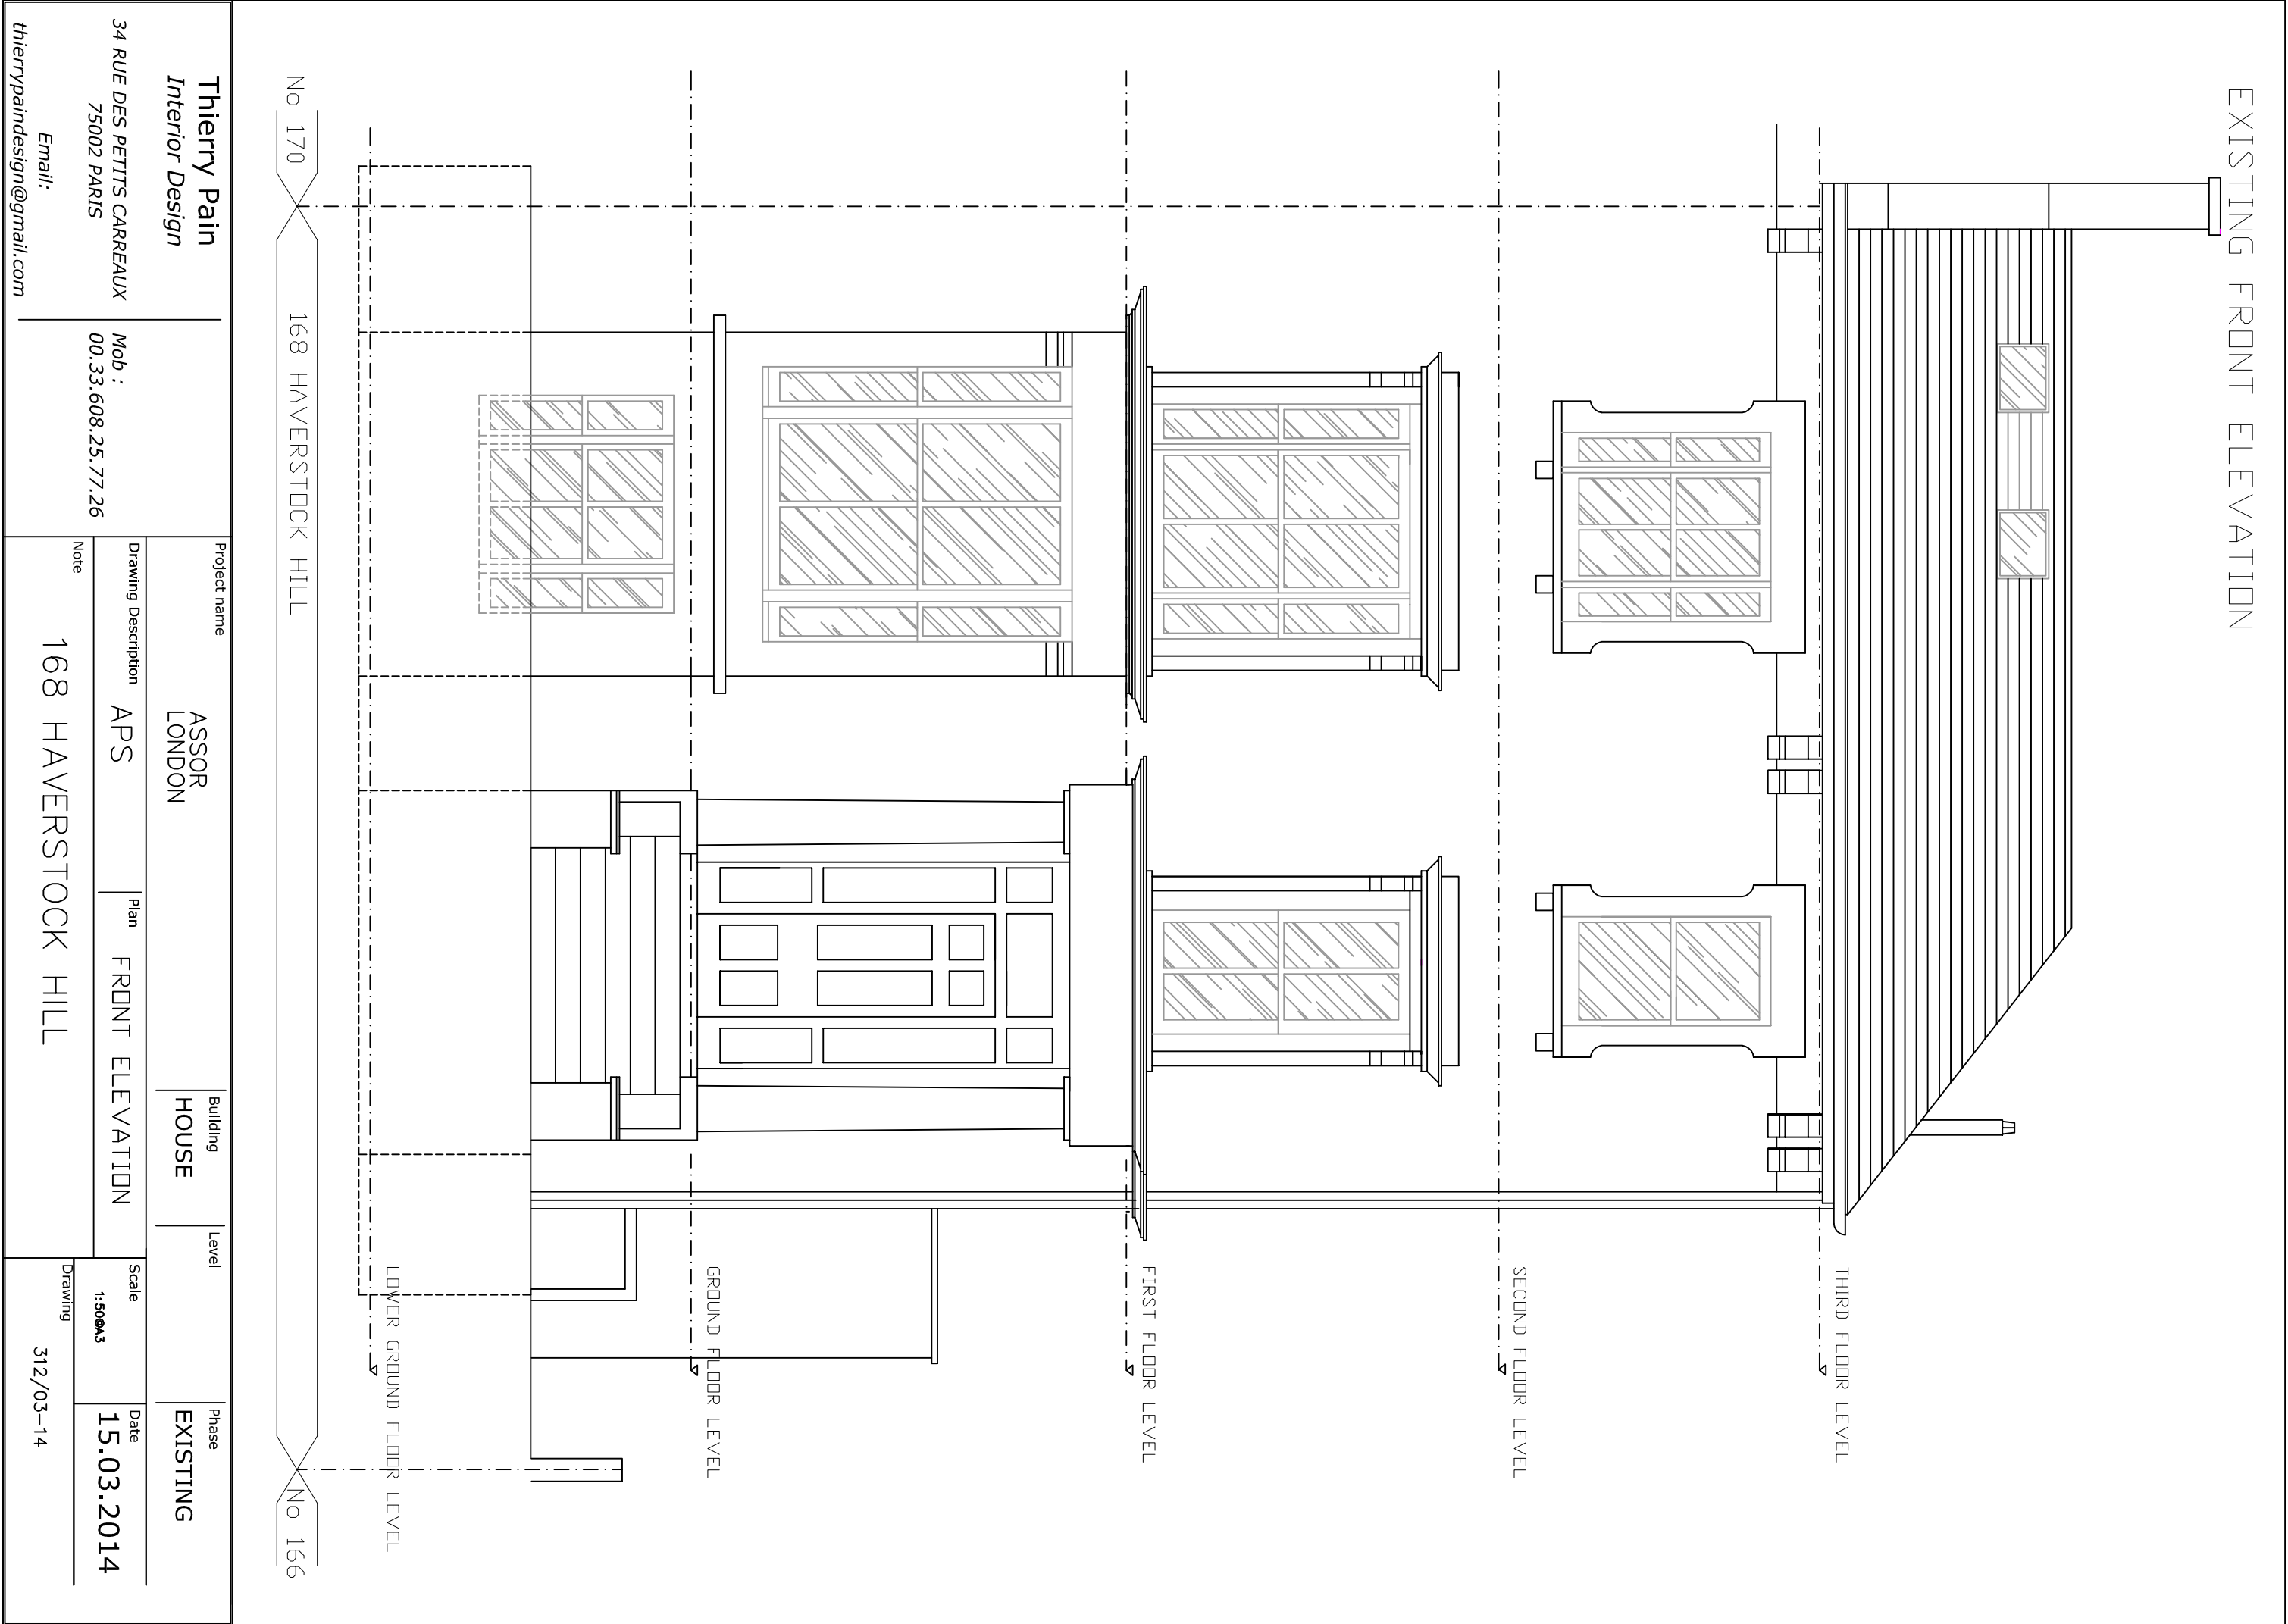



<div>Thierry Pain</div> <div>Interior Design</div> <div>34 RUE DES PETITS CARREAUX</div> <div>75002 PARIS</div> <div>Email:</div> <div>thierrypaindesign@gmail.com</div>	PROJECT		EXISTING LOWER GROUND FLOOR	HOUSE	NIVEAU	Phase
	LONDON		Plan	EXISTING	LG-F	APS
	CLIENT		MARC ASSOR		SCHELLE	Date
			168 HAVERSTOCK HILL		10.11.2014	
				DOSSIER	34-10-14	

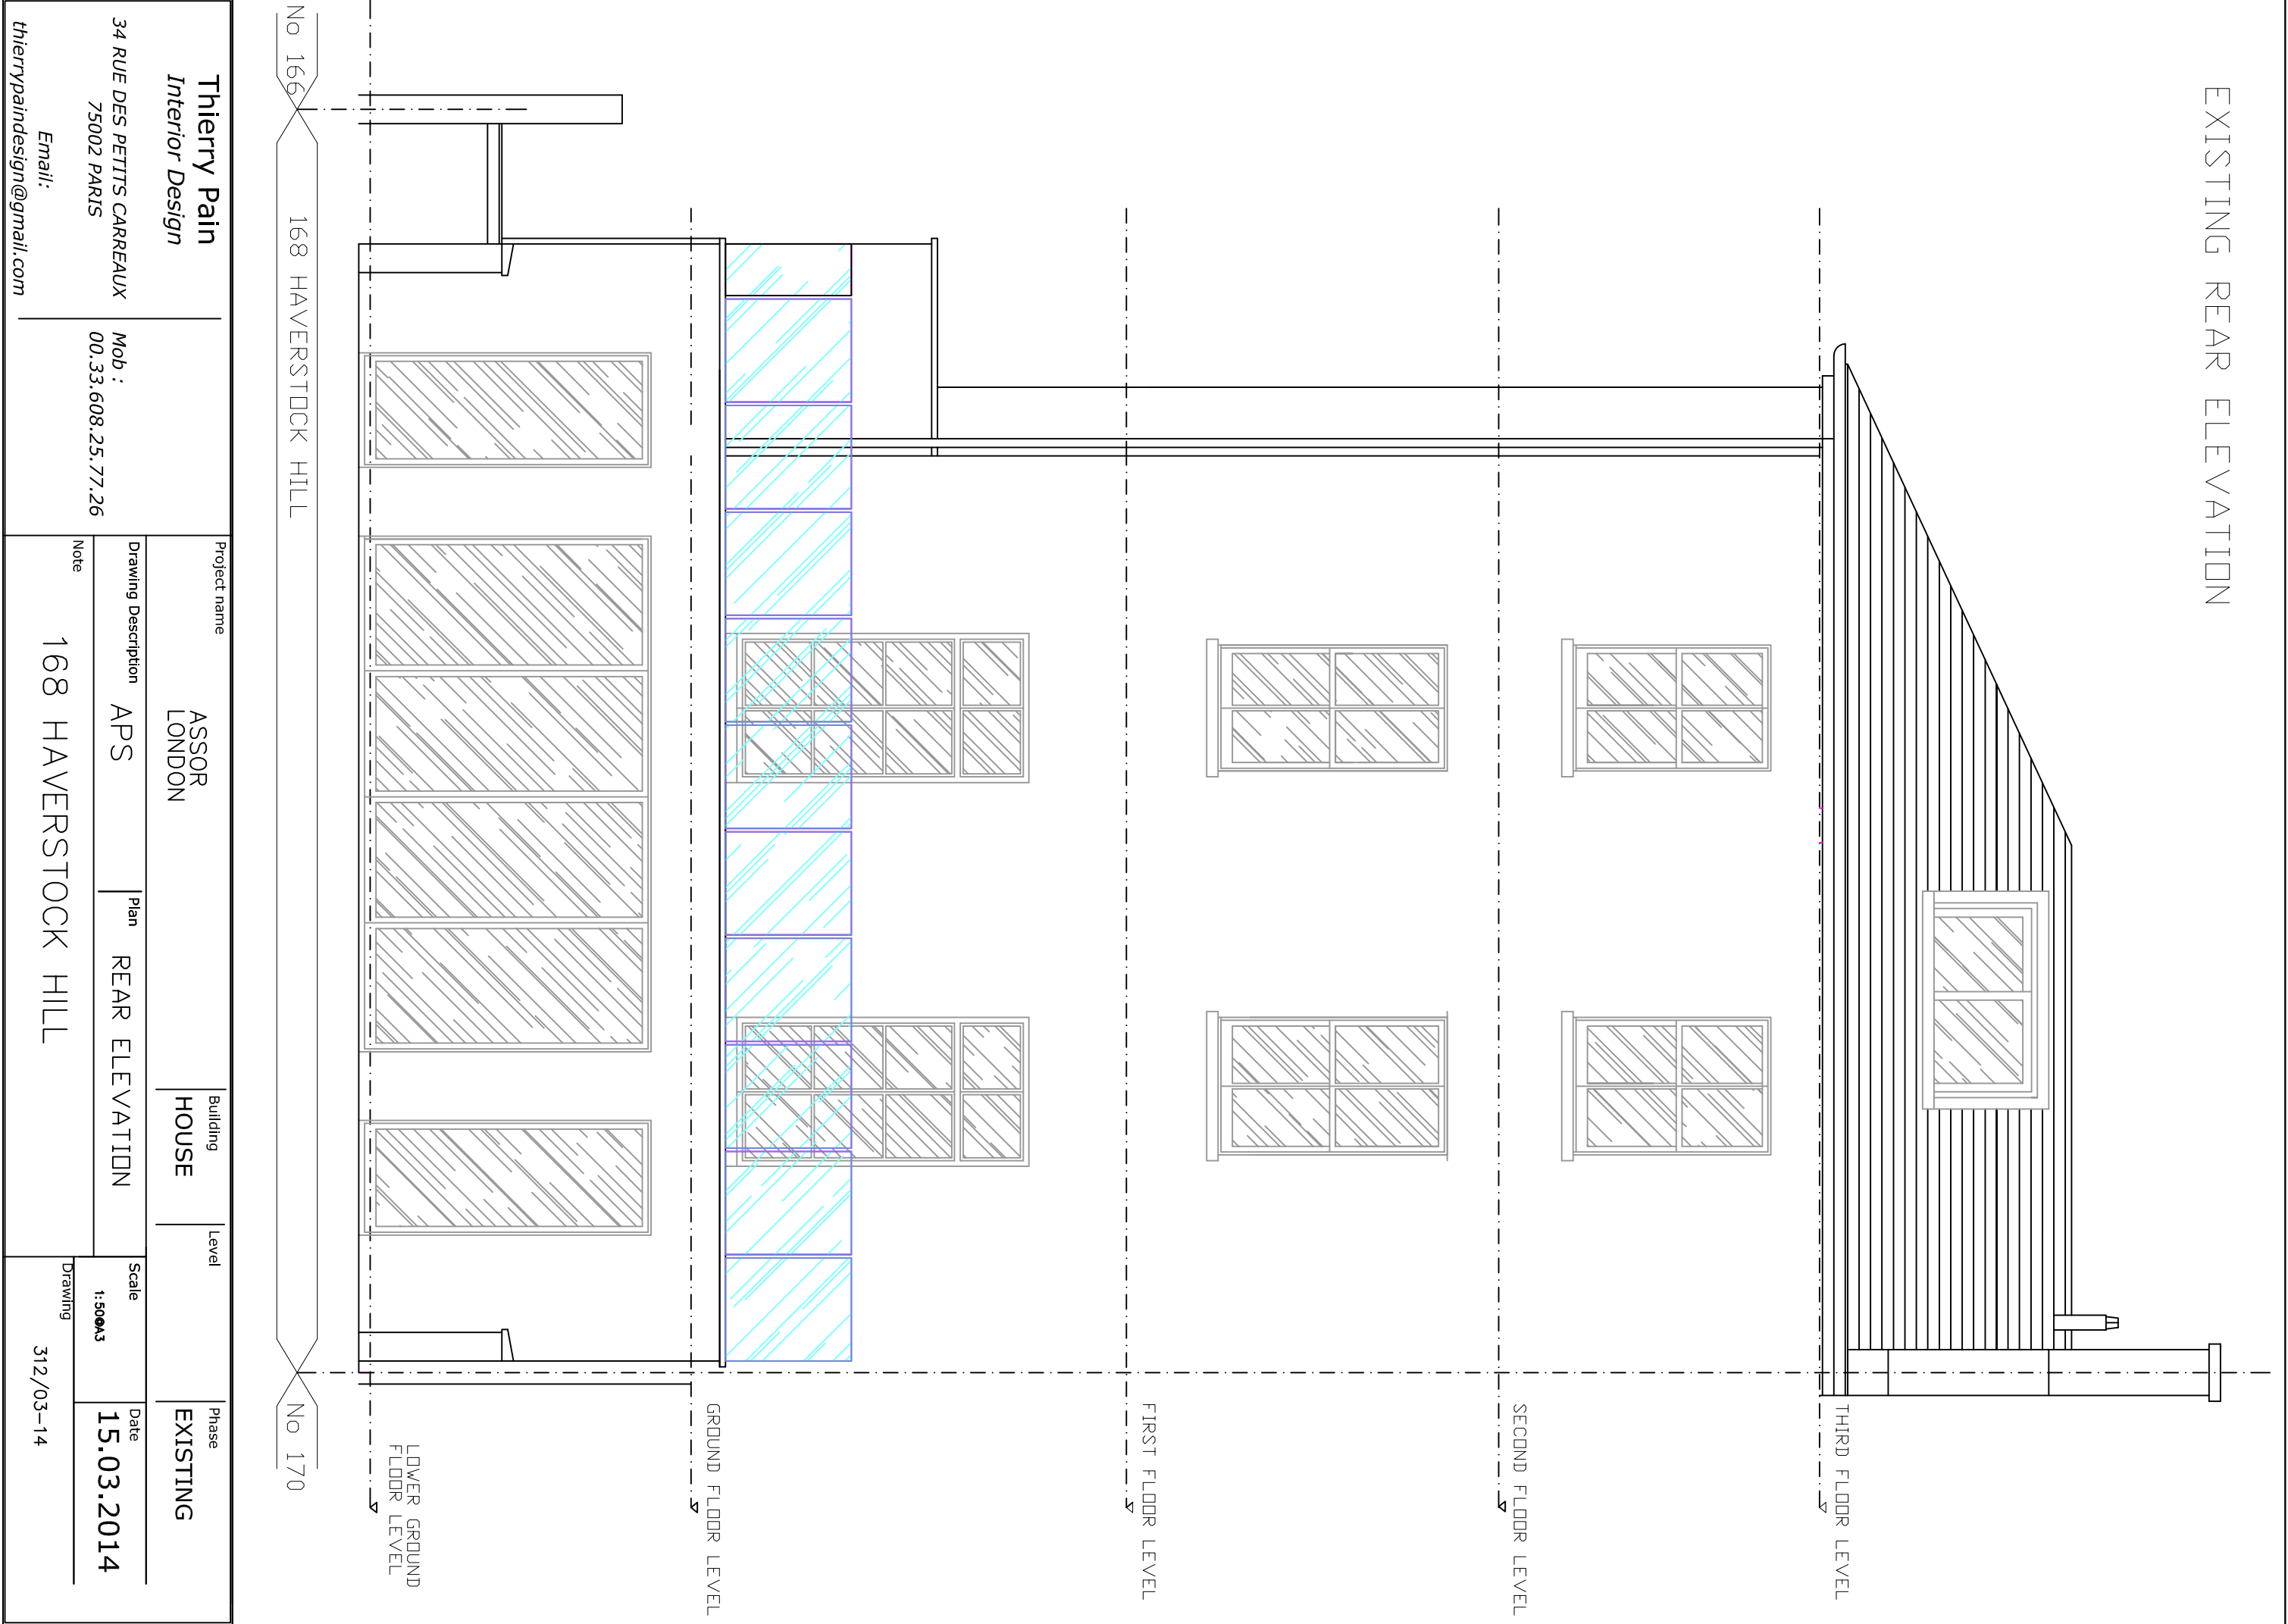


EXISTING SIDE ELEVATION

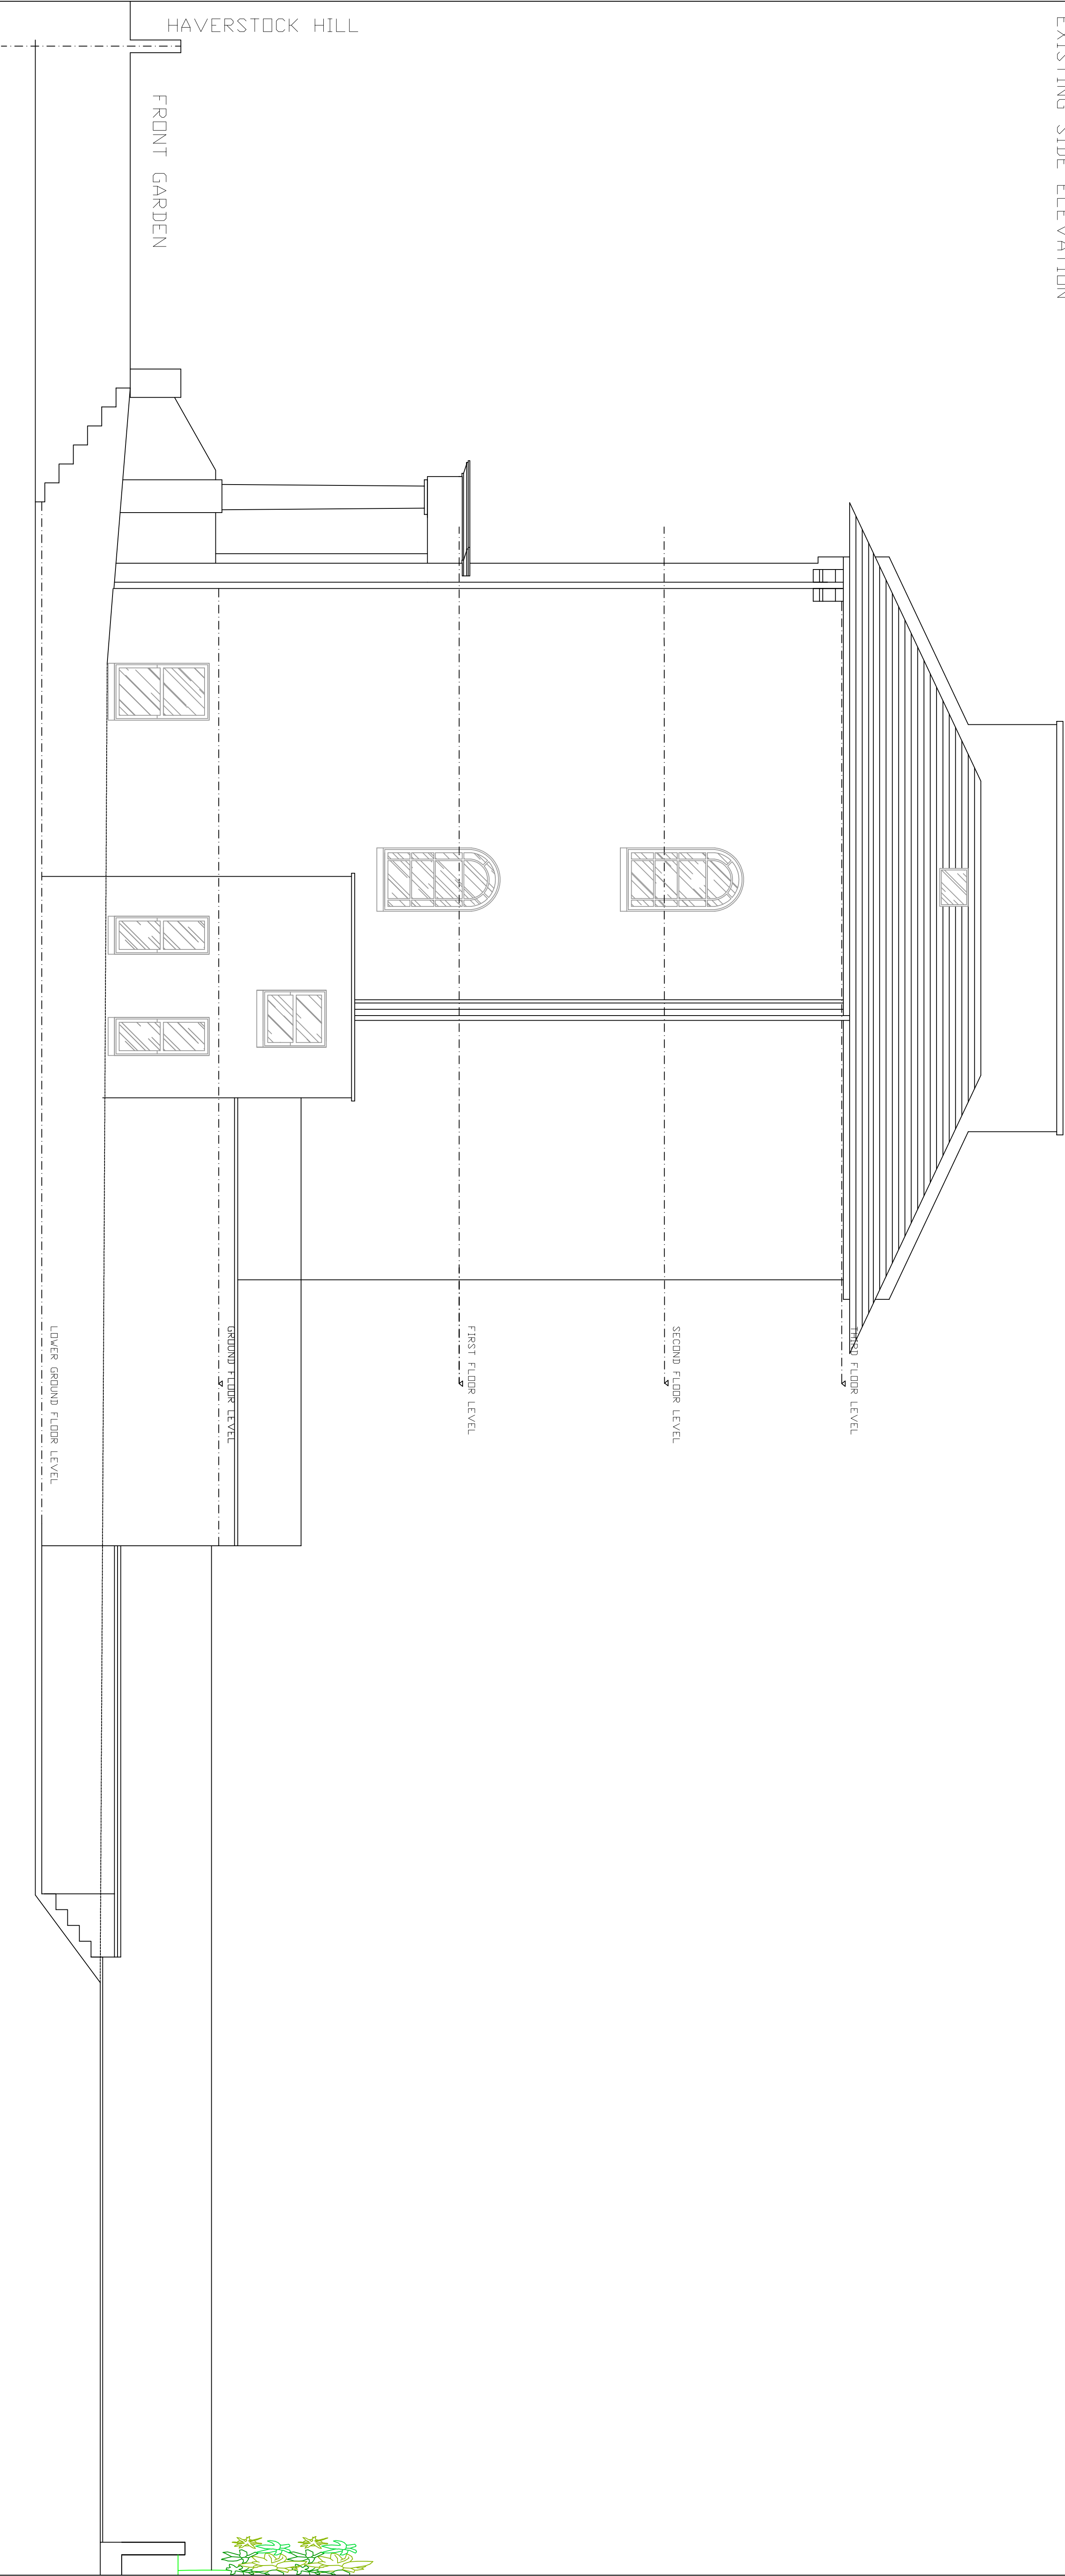


<div>Thierry Pain</div> <div>Interior Design</div> <div>34 RUE DES PETITS CARREAUX</div> <div>75002 PARIS</div> <div>Email:</div> <div>thierrypaindesign@gmail.com</div>	Project name		ASSOR LONDON		Building HOUSE		Level		Phase EXISTING	
	Drawing Description		APS		Plan		SIDE ELEVATION		Scale	
	Mod : 00.33.608.25.77.26		Note		168 HAVERSTOCK HILL		1:500mm		Date	
									15.03.2014	
							Drawing		31/4/10-14	

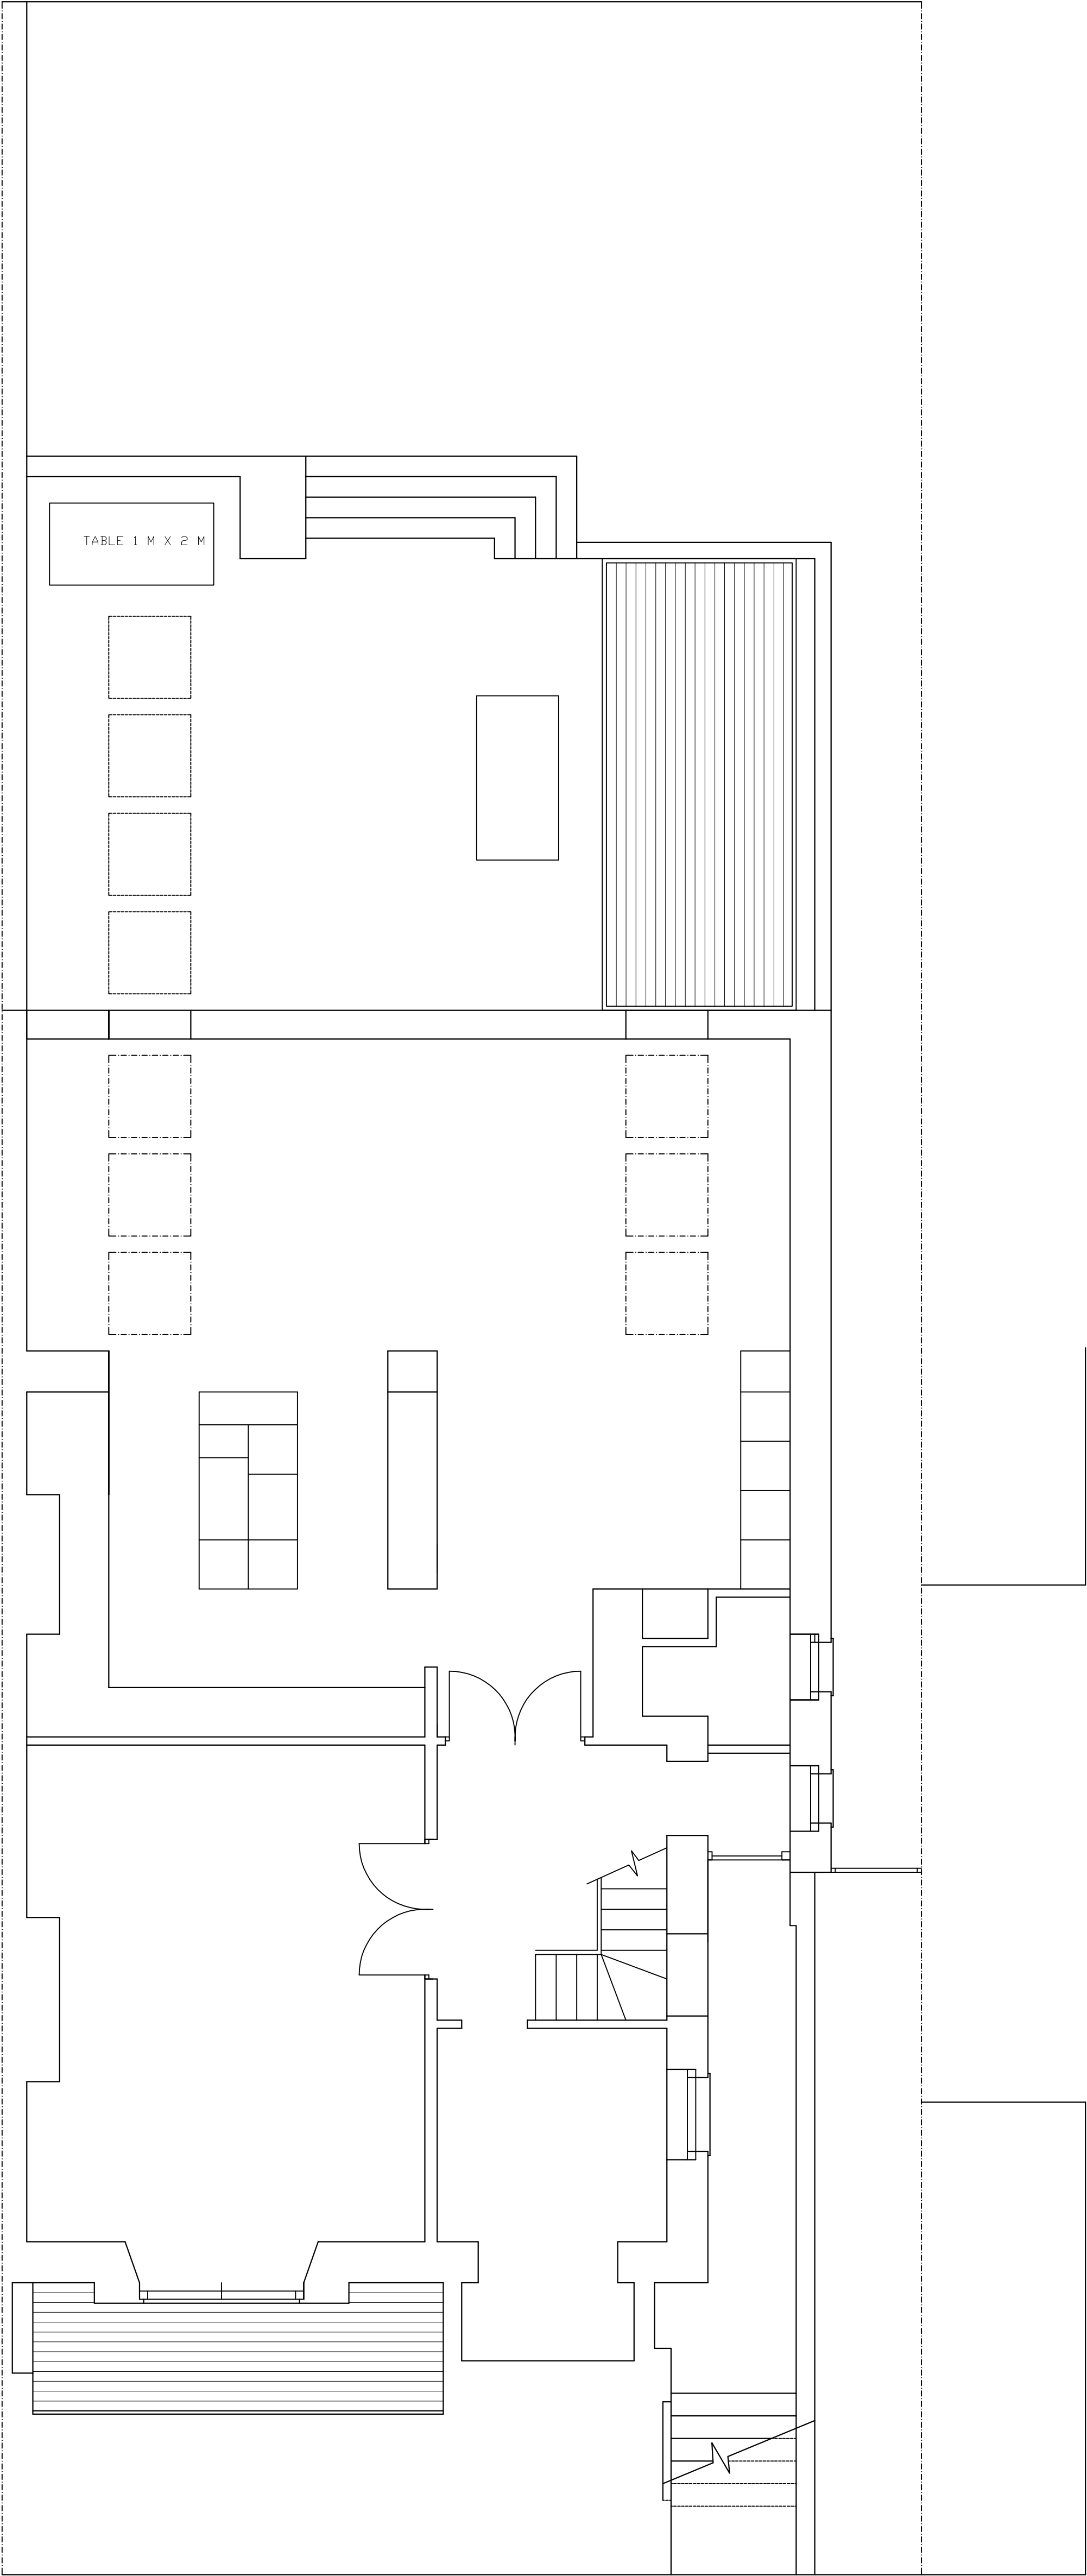


<div>Thierry Pain</div> <div>Interior Design</div> <div>34 RUE DES PETITS CARREAUX</div> <div>75002 PARIS</div> <div>Email:</div> <div>thierrypaindesign@gmail.com</div>	PROJECT		HOUSE	NIVEAU	Phase
	LOWER GROUND			LGF	APS
	LONDON		Rsn	PROPOSED VERSION	DATE
	CLIENT		DOSSIER		10.11.2014
	MARC ASSOR		34-10-14		
	168 HAVERSTOCK HILL				

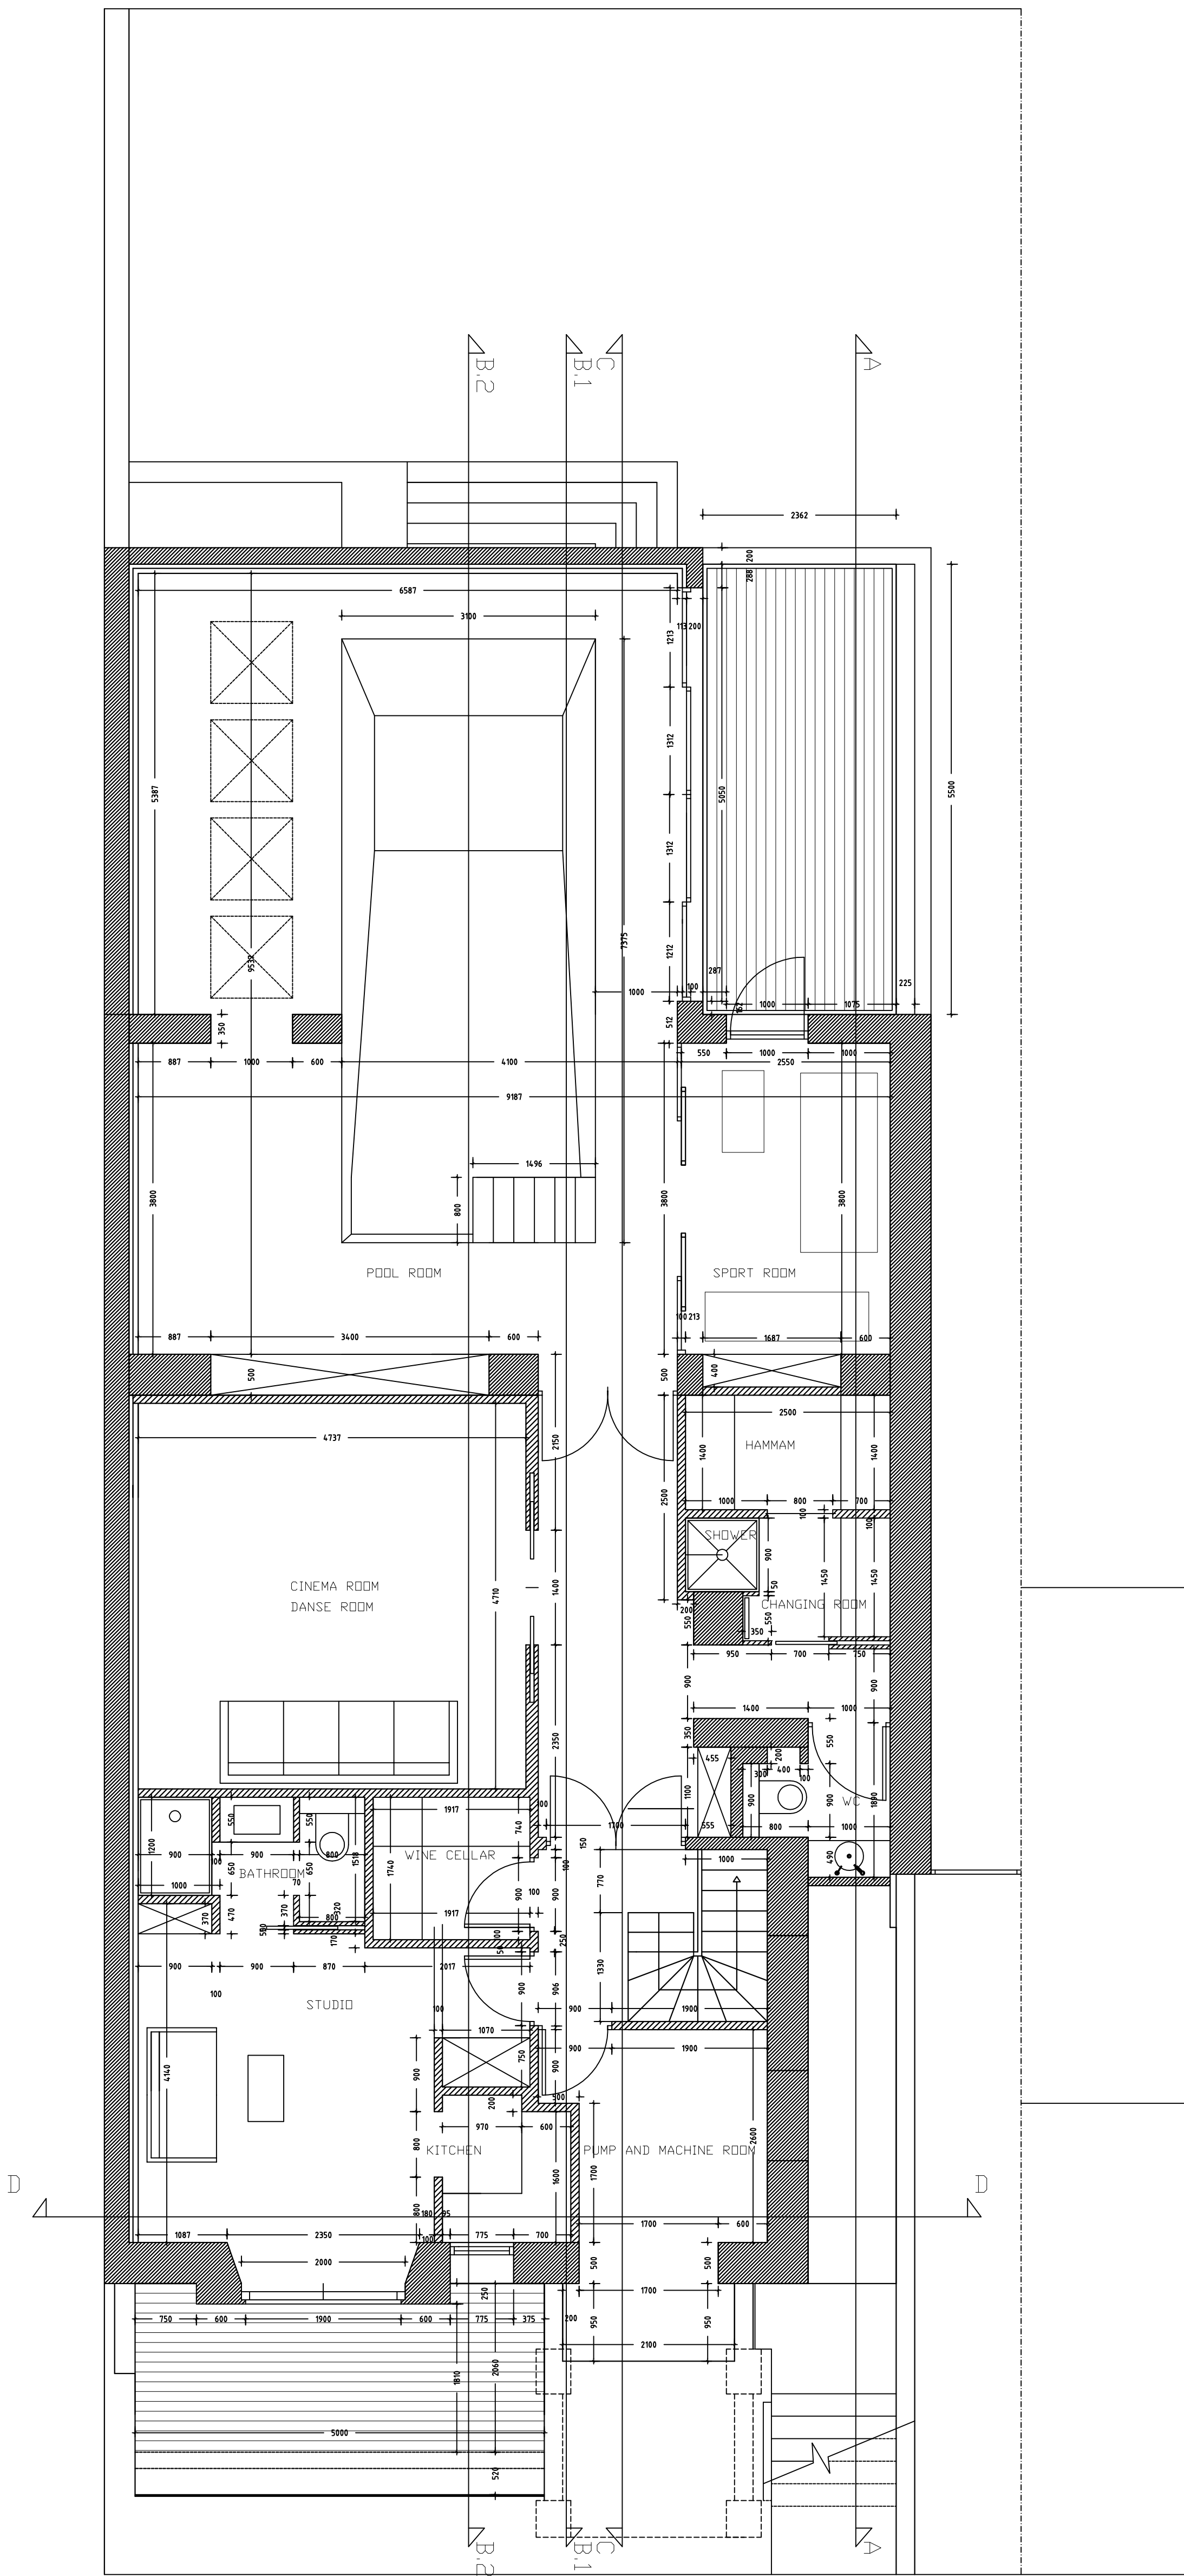

<div>Thierry Pain Interior Design</div> <div>34 RUE DES PETITS CARREAUX 75002 PARIS</div> <div>Email: thierrypaindesign@gmail.com</div>	PROJECT		HOUSE	NIVEAU	Phase
	PROPOSED NEW BASEMENT			BASEMENT	APS
	CLIENT	LONDON	Plan	SCHÉLLE	Date
		MARC ASSOR	PROPOSED VERSION	10.11.2014	
		168 HAVERSTOCK HILL	ORDER	3-4/10-11	

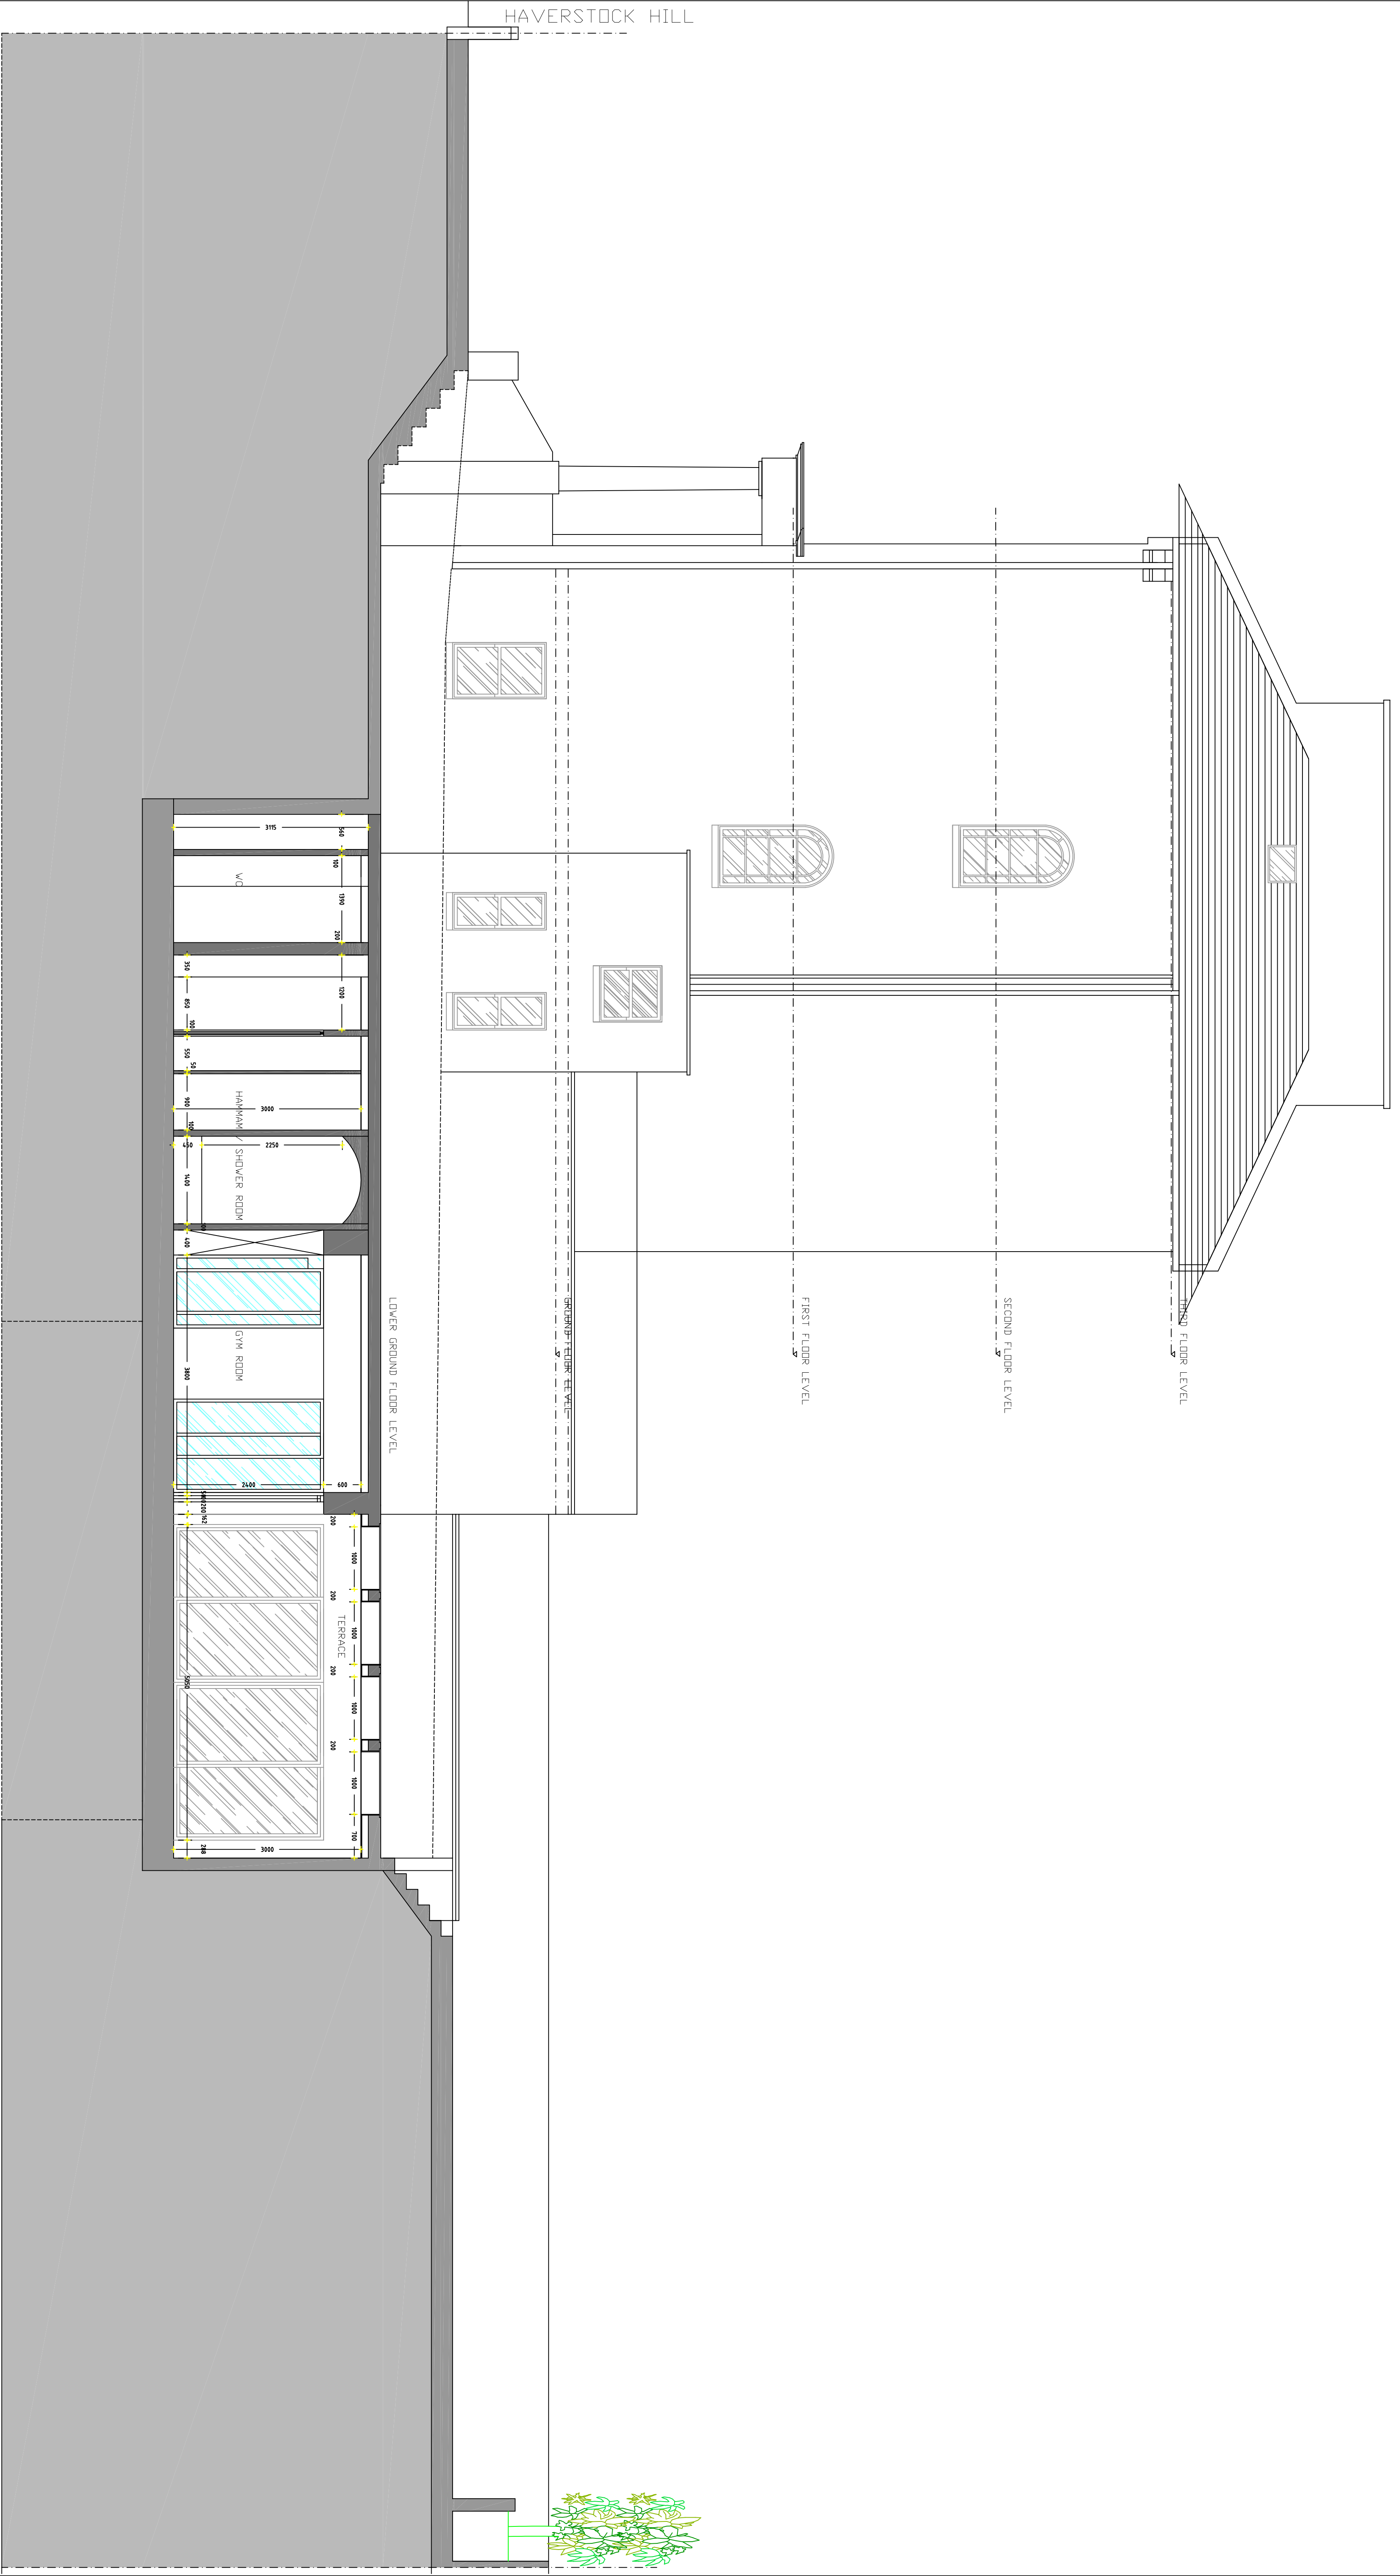


Project name		Building		Level	Phase
Thierry Pain Interior Design		ASSOR LONDON		HOUSE - 1	PROPOSED
34 RUE DES PETITS CARREAUX 75002 PARIS Mob : 00.33.608.25.77.26 Email: thierrypaindesign@gmail.com		Drawing Description	Plan	Scale	Date
		APS	SIDE 1 SECTION AA	1:5000	15.10.2014
		Note	168 HAVERSTOCK HILL		
		Versioning	314/10-14		

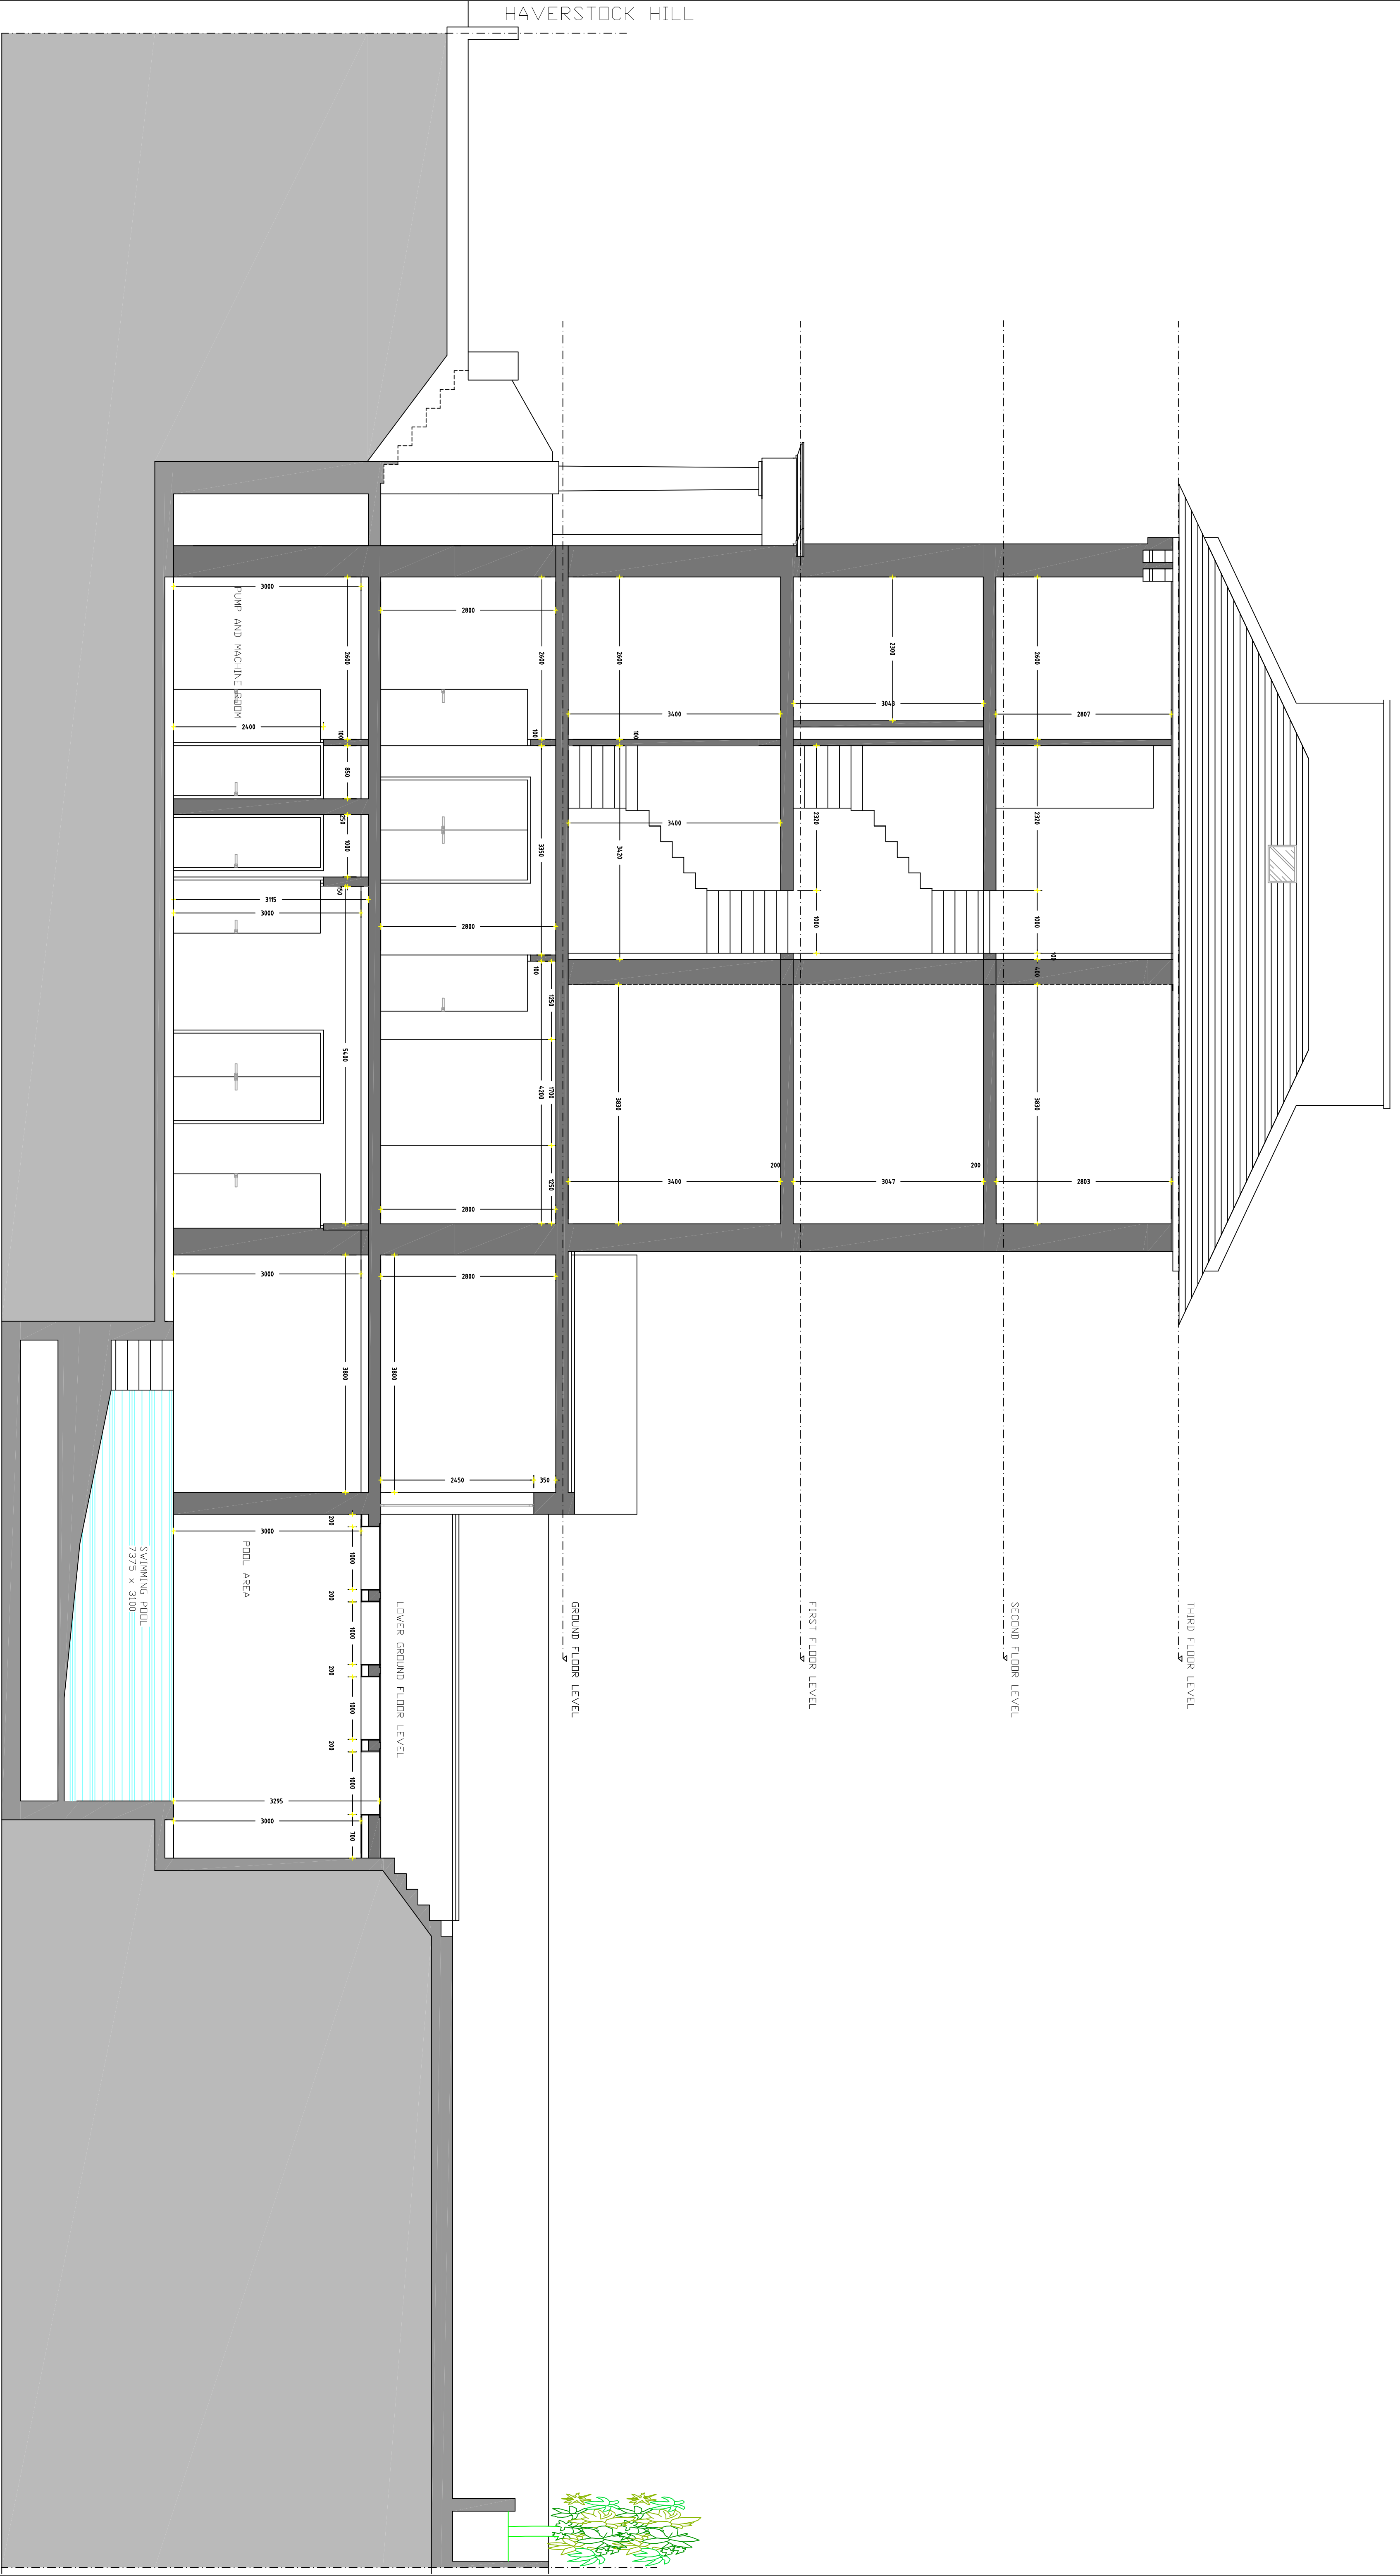


<div>Thierry Pain</div> <div>Interior Design</div> <div>34 RUE DES PETITS CARREUX</div> <div>75002 PARIS</div> <div>Mob : 00.33.608.25.77.26</div> <div>Email: thierrypaindesign@gmail.com</div>	Project name		
	ASSOR LONDON	Building	HOUSE
	APS	Plan	SIDE 2 SECTION CC
	Note	Scale 1:500M	Date 15.10.2014
168 HAVERSTOCK HILL		Versioning	314/10-14
		Phase PROPOSED	
		Level - 1	
		Drawing Description	

EXISTING REAR ELEVATION

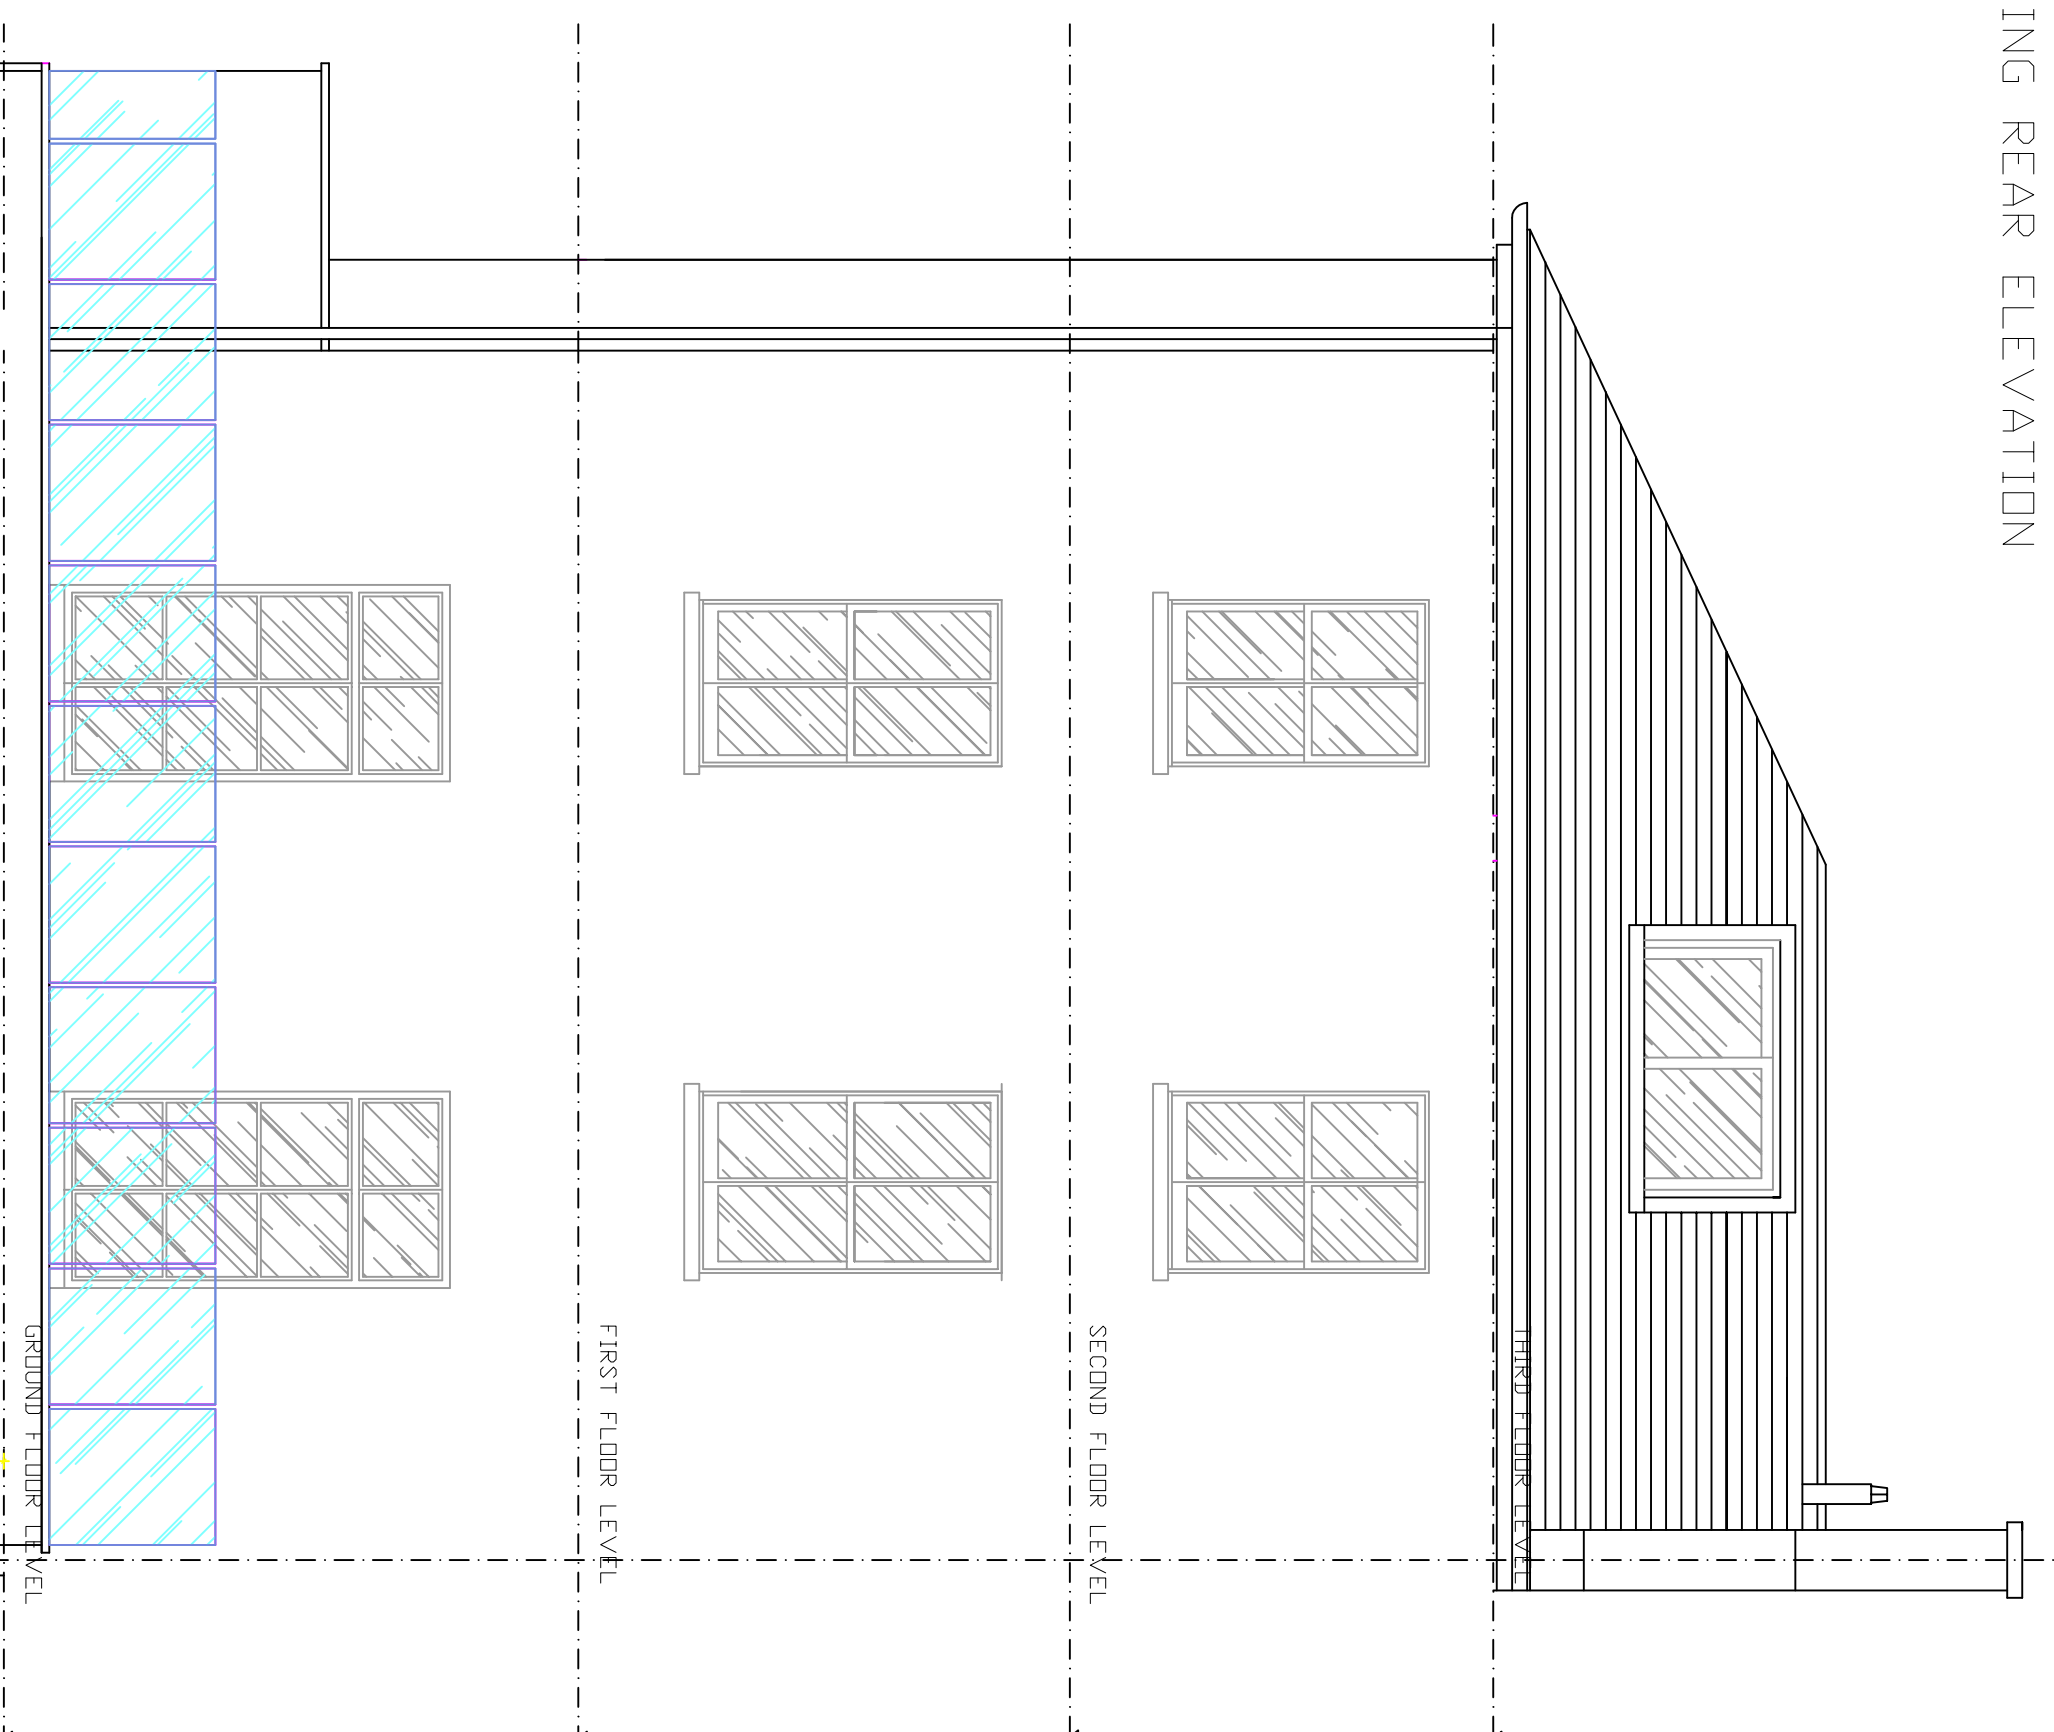

EXISTING FRONT ELEVATION

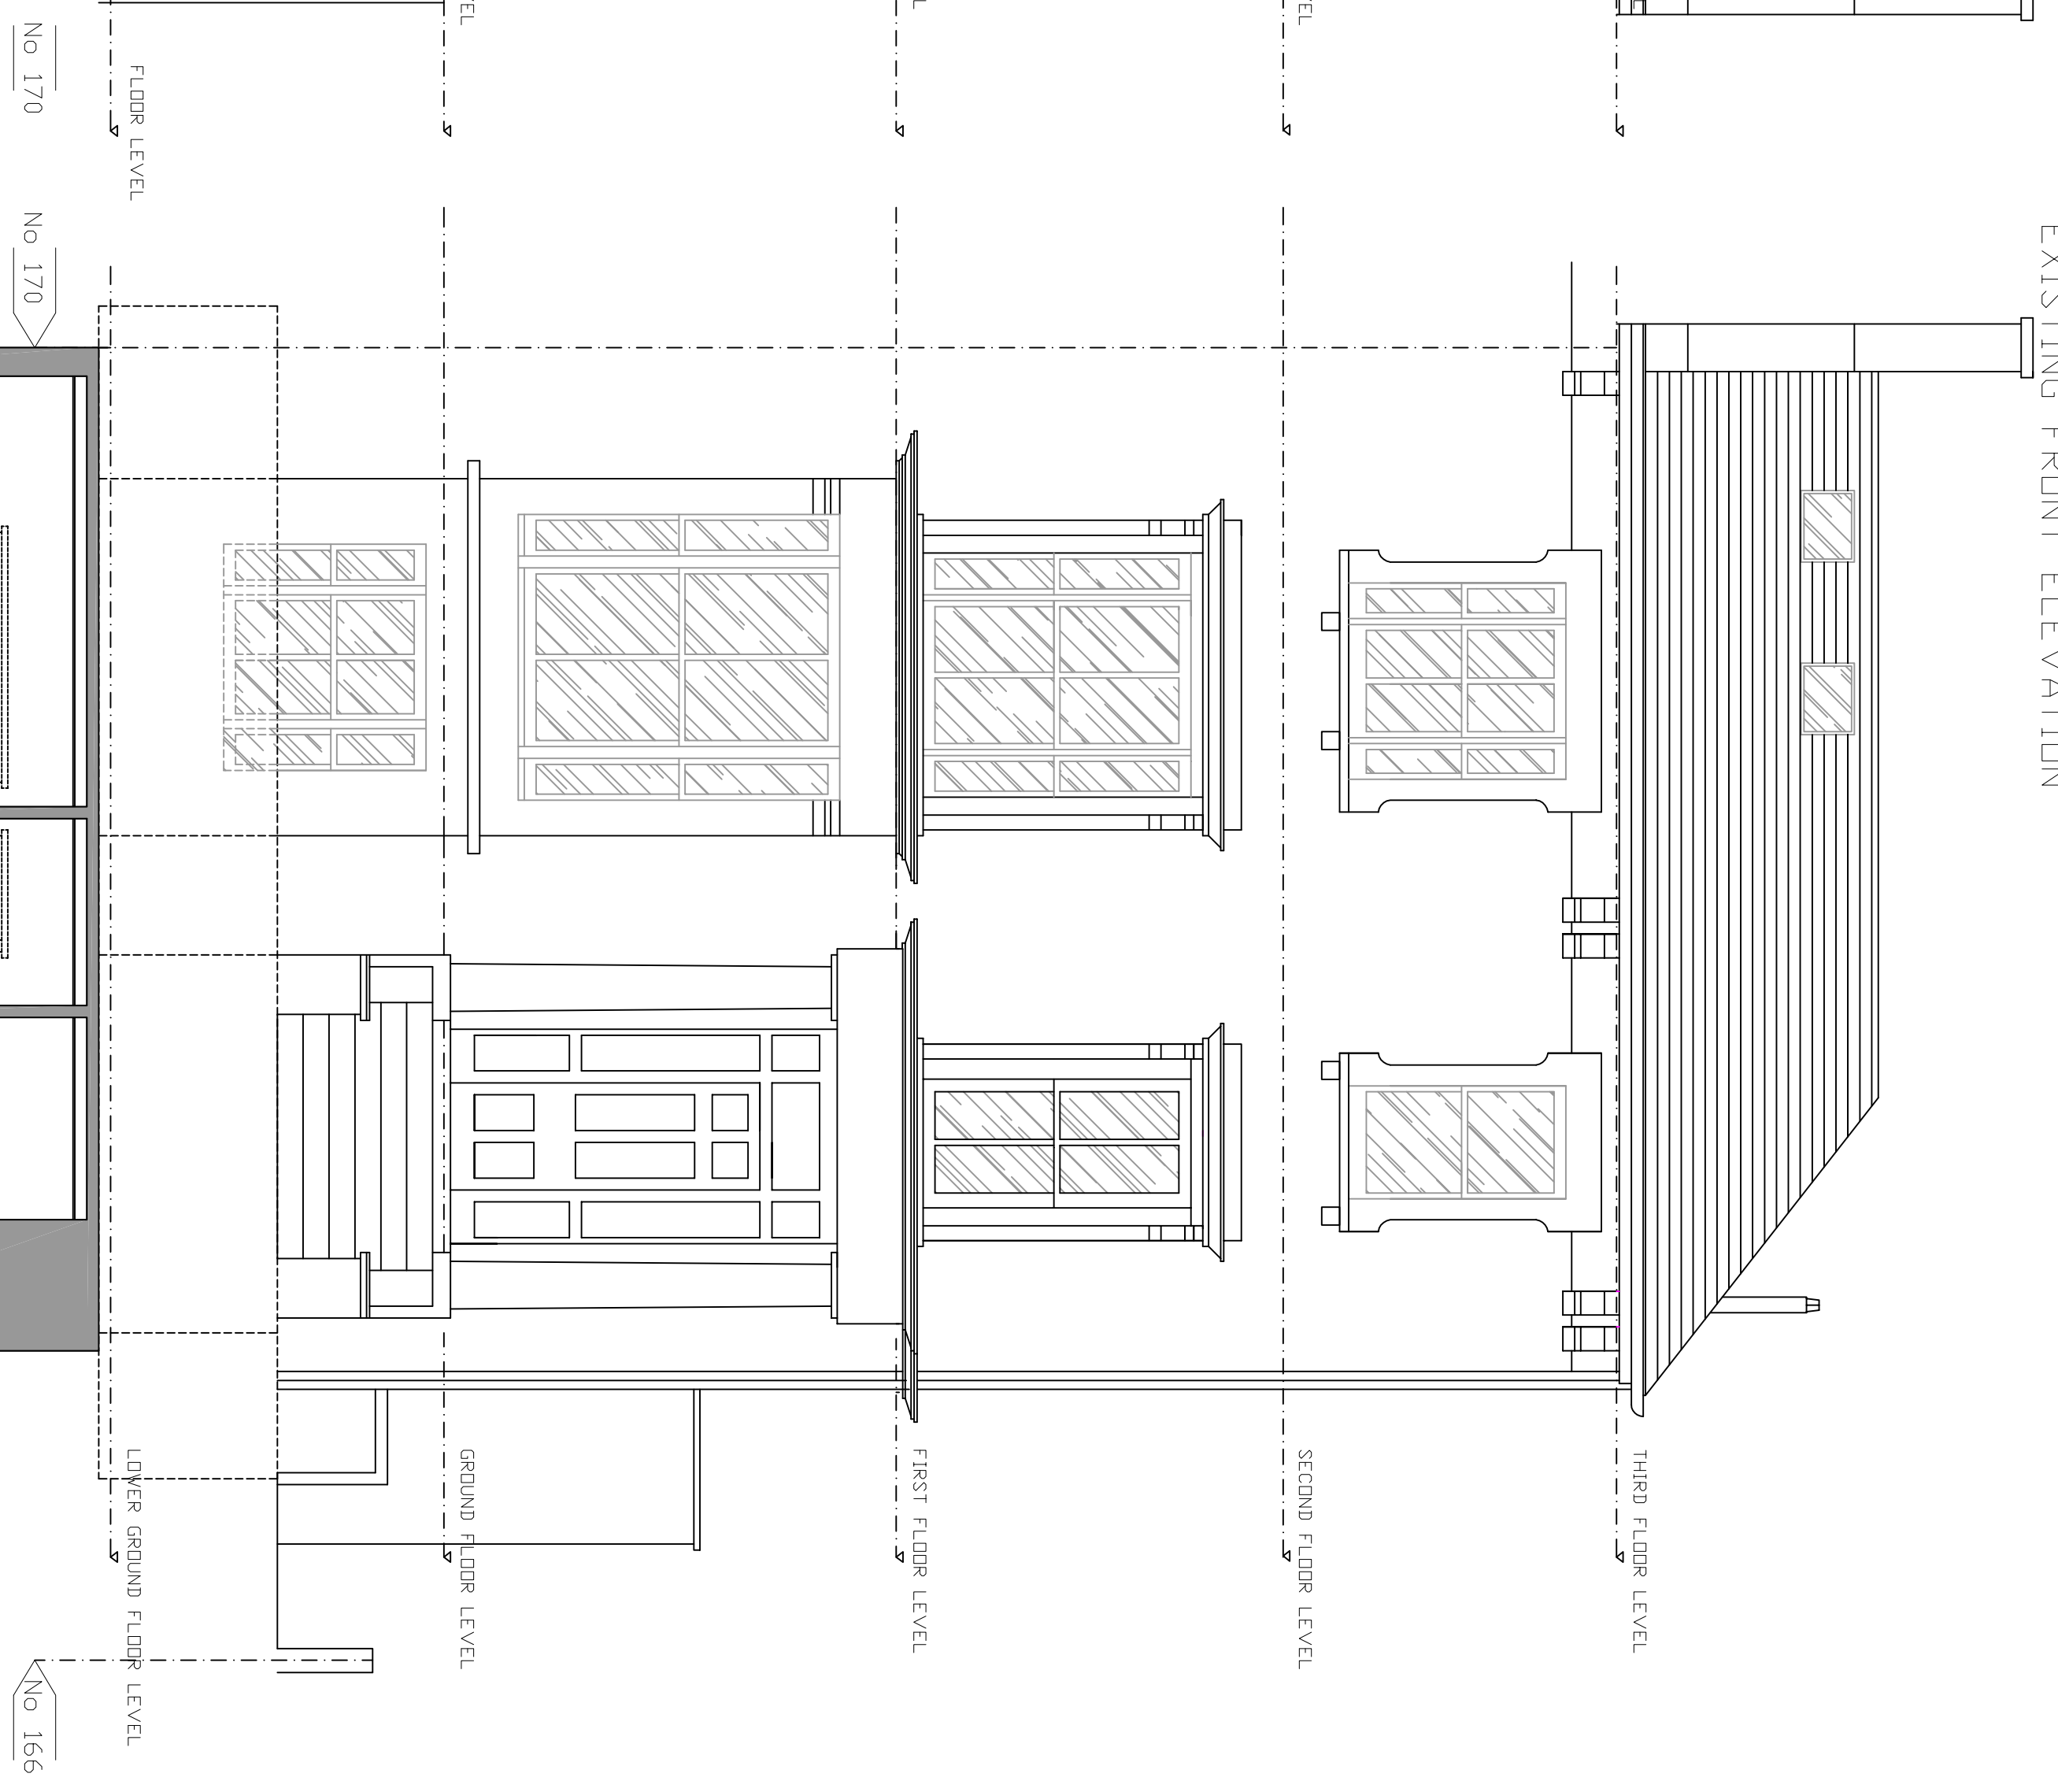

Thierry Pain Interior Design 34 RUE DES PETITS CARREAUX 75002 PARIS					
Email: therrypaindesign@gmail.com					
Project name		ASSOR LONDON		Building	HOUSE
				Level	- 1
Drawing Description		APS	Plan	SIDE 4 SECTION DD	PROPOSED
Note		168 HAVERSTOCK HILL			
		Scale	Date		
		1:50MM	15.10.2014		
		Drawing	314/-0-14		

